






1 REAR CONF ROOM DOORS  
SCALE: 1/2" = 1'-0"

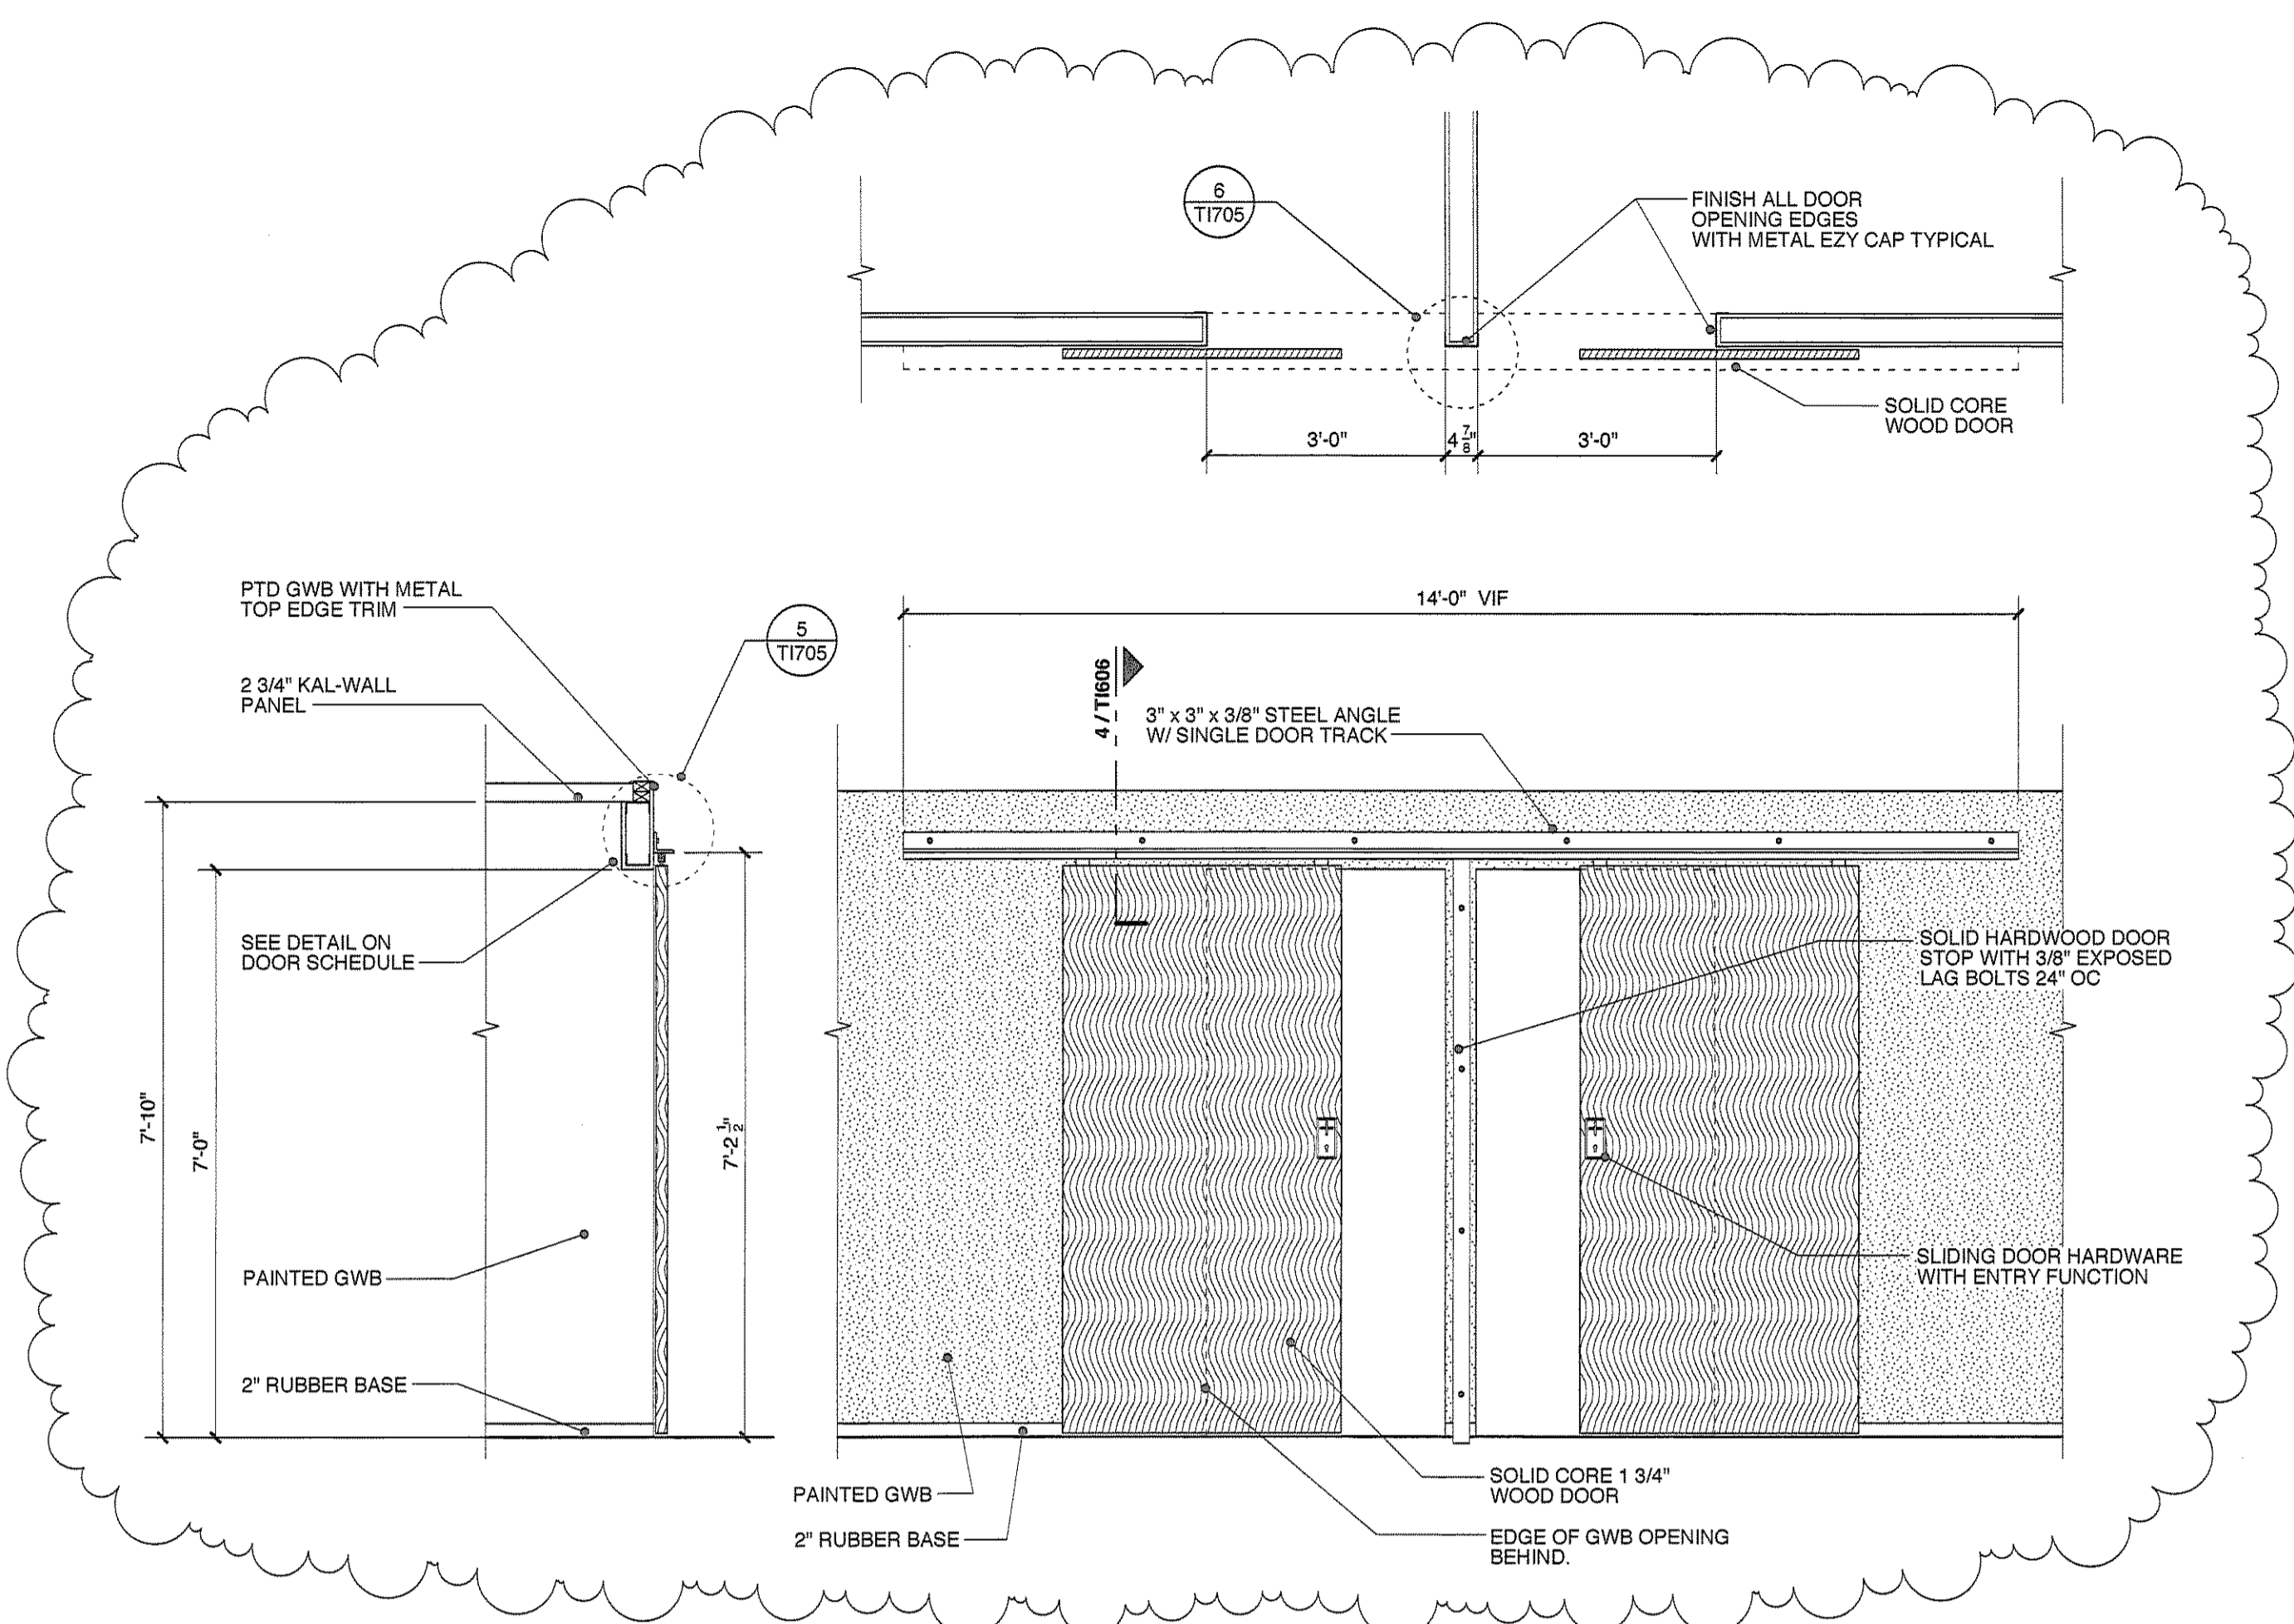

2 TYPICAL FRONT OFFICE DOORS  
SCALE: 1/2" = 1'-0"

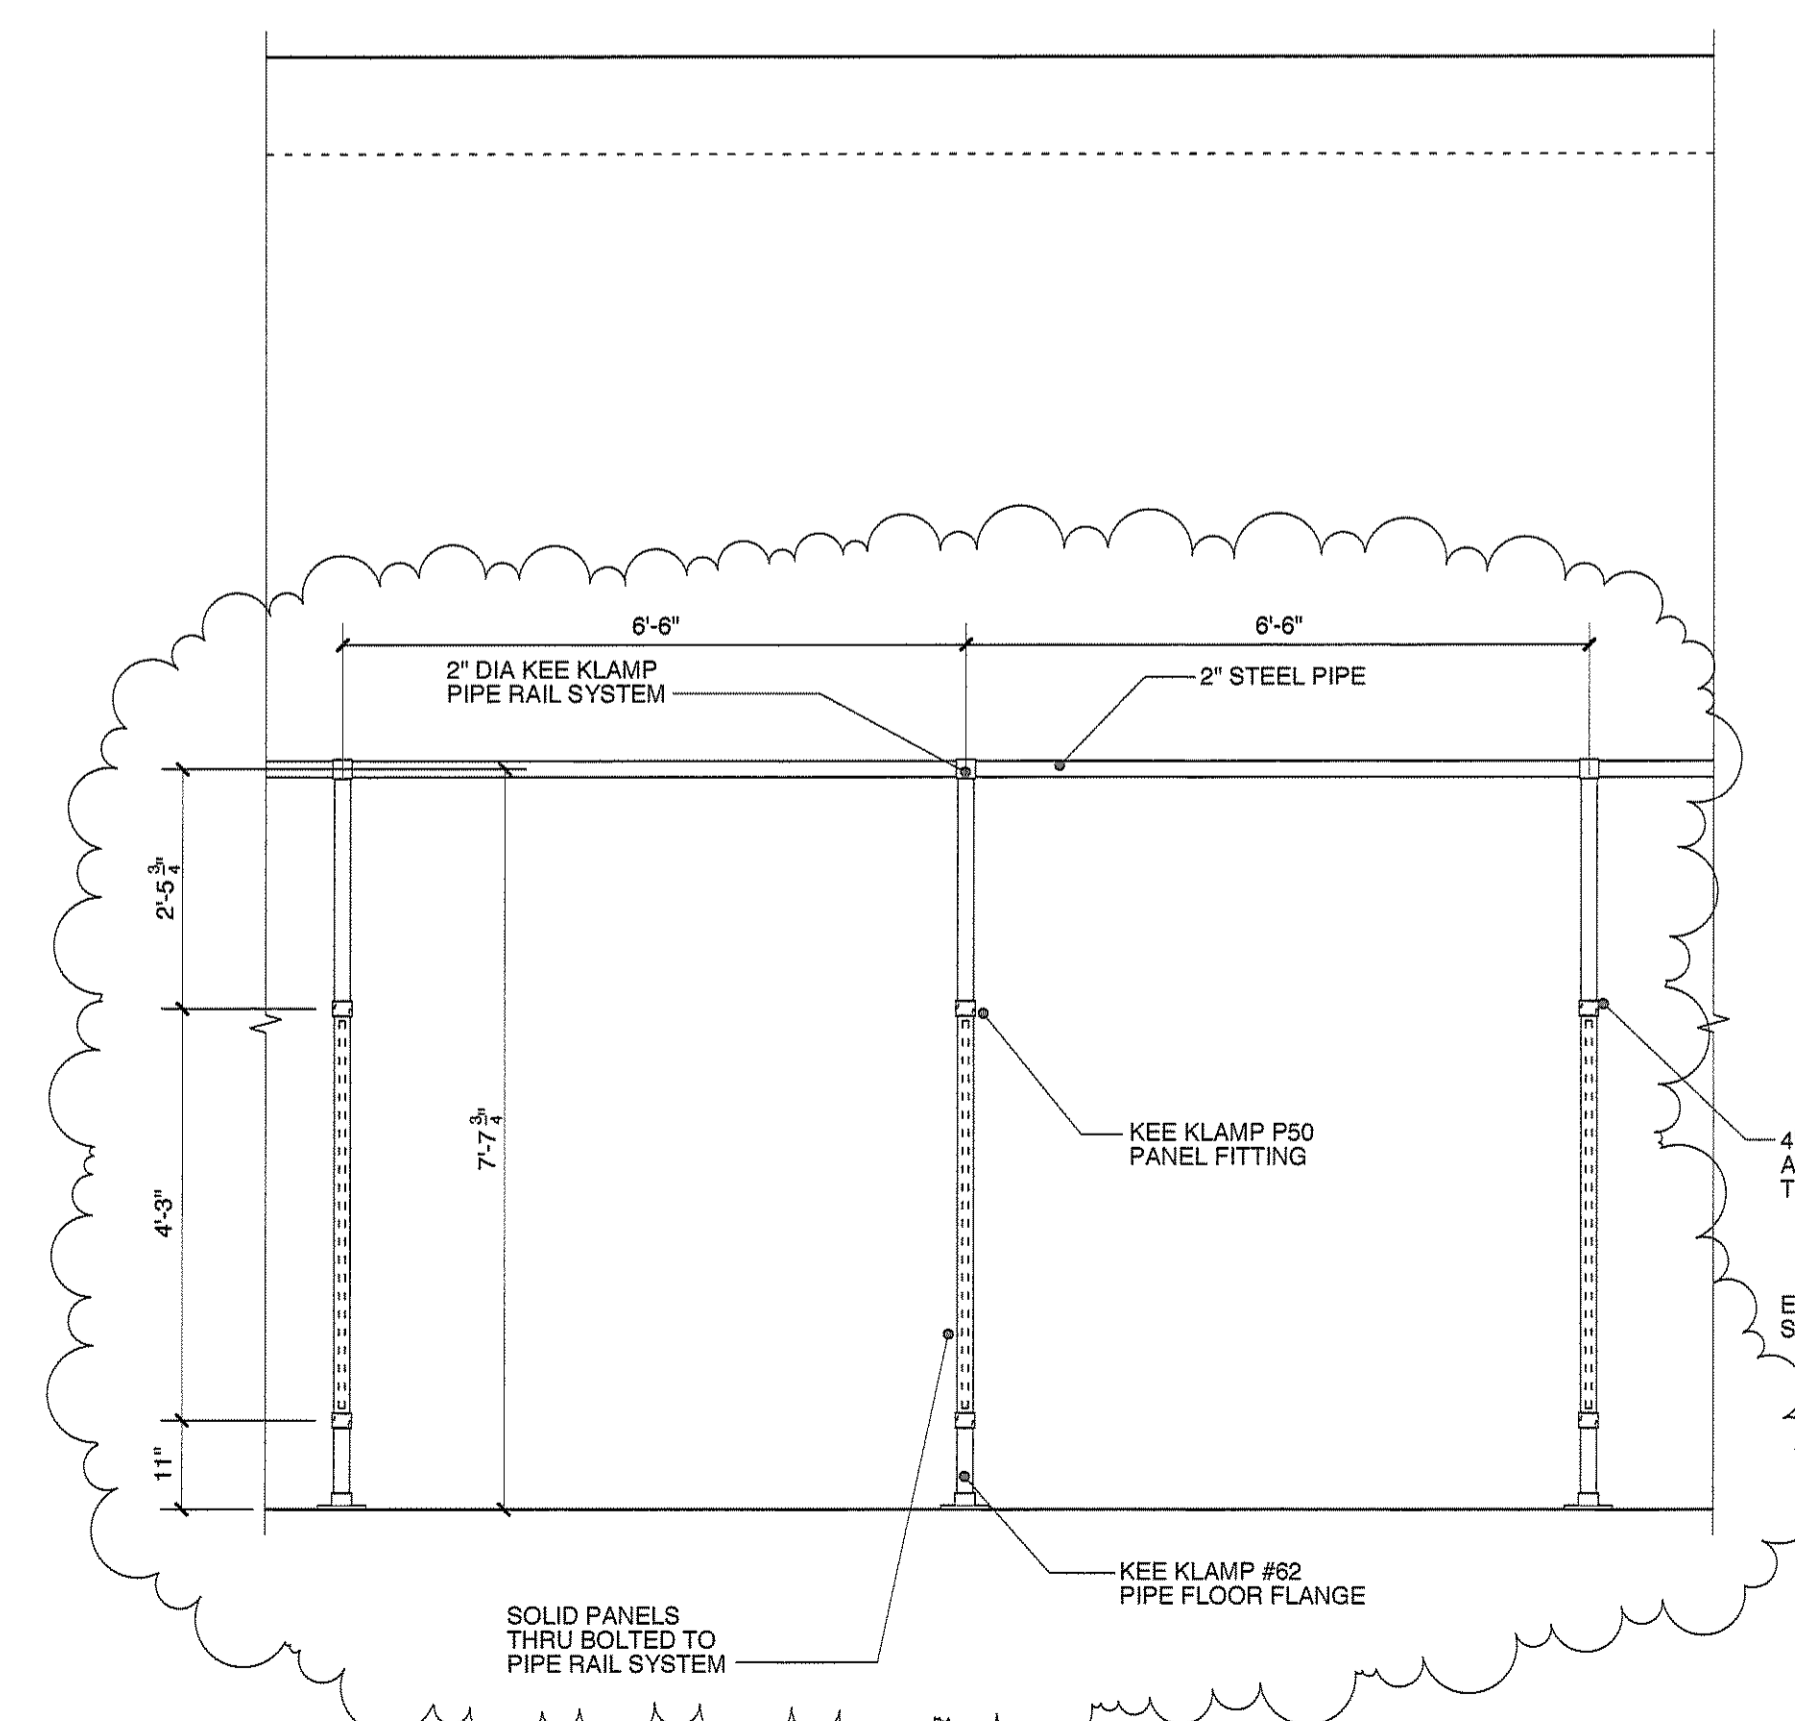

3 TYPICAL FRONT WORKSTATION PARTITIONS (REAR SIMILAR)  
SCALE: 1/2" = 1'-0"

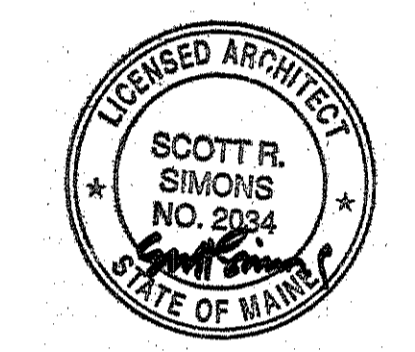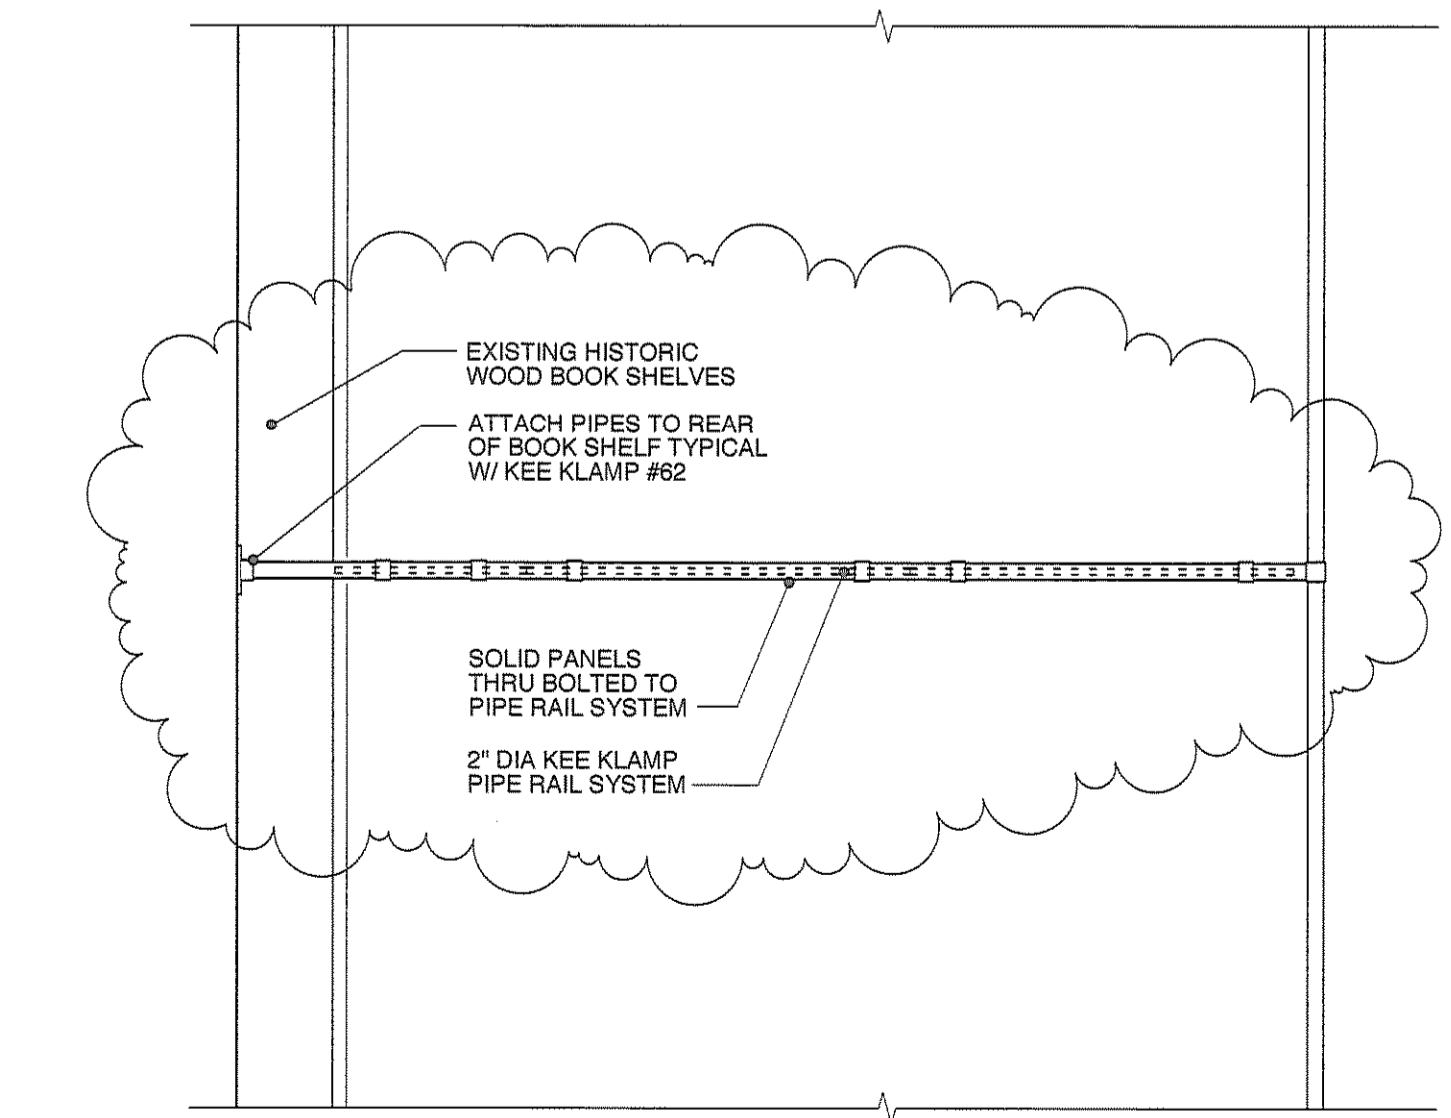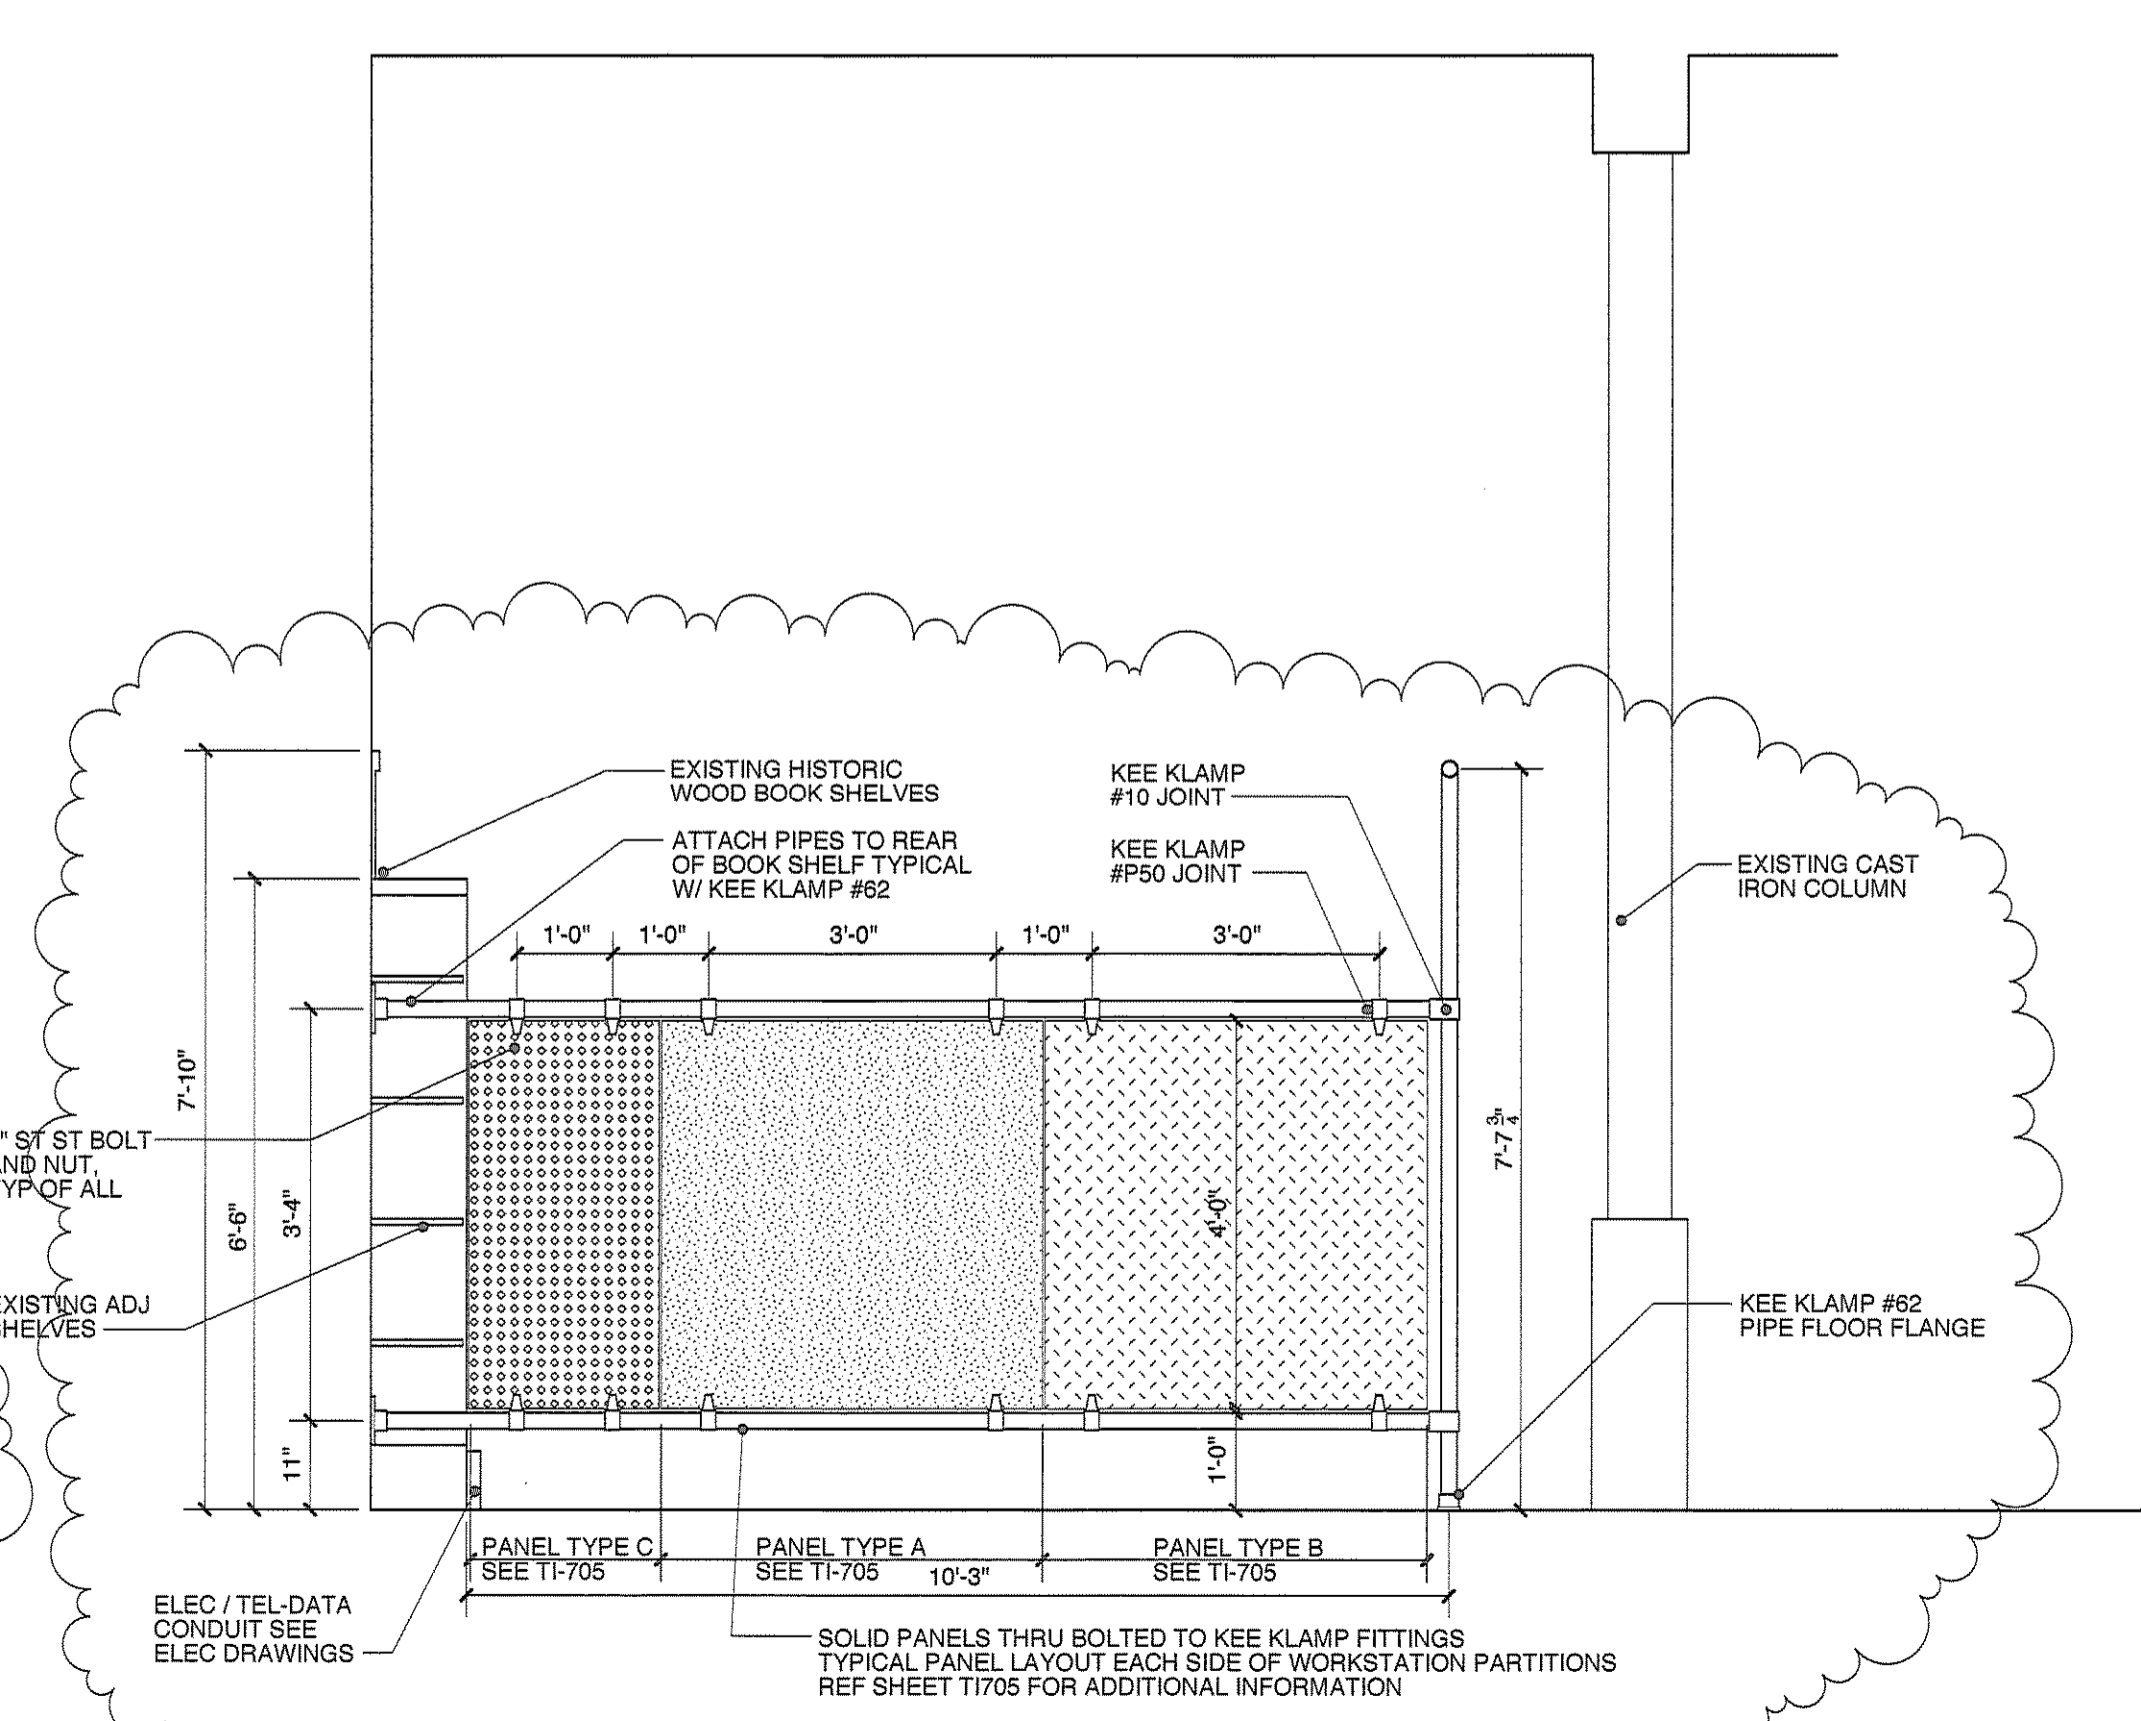

**SSA**  
Scott Simons Architects  
75 York Street  
Portland, Maine 04101  
tel 207 772 4856  
fax 207 832 4656  
web www.simonsarchitects.com

THIS DRAWING IS THE PROPERTY OF  
SCOTT SIMONS ARCHITECTS  
AND IS NOT TO BE COPIED OR  
REPRODUCED IN PART OR WHOLE.

PROJECT  
**VIA**  
**Baxter Library  
Interior Fit Up**  
CONGRESS STREET  
PORTLAND, ME

TITLE  
**INTERIOR  
PARTITION DETAILS**

STATUS:  
**CONSTRUCTION DOCUMENTS  
ISSUED FOR PERMITTING**

DATE: 08.31.2009	REVISION /DATE:
SCALE: AS NOTED	ESTIMATING REVISION: APPLY TO ALL REVISION CLOUDS 09.08.2009
PROJECT NO. 2009-0050	
DRAWN BY:	

2009 © Scott Simons Architects

DWG NO.  
**TI-605**