




4 ELEVATION: H.C. BATHROOM

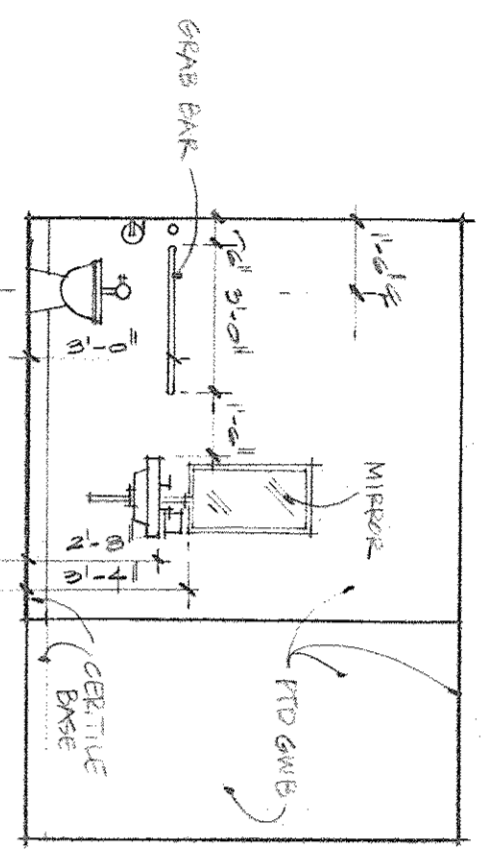


3 ELEVATION: H.C. BATHROOM

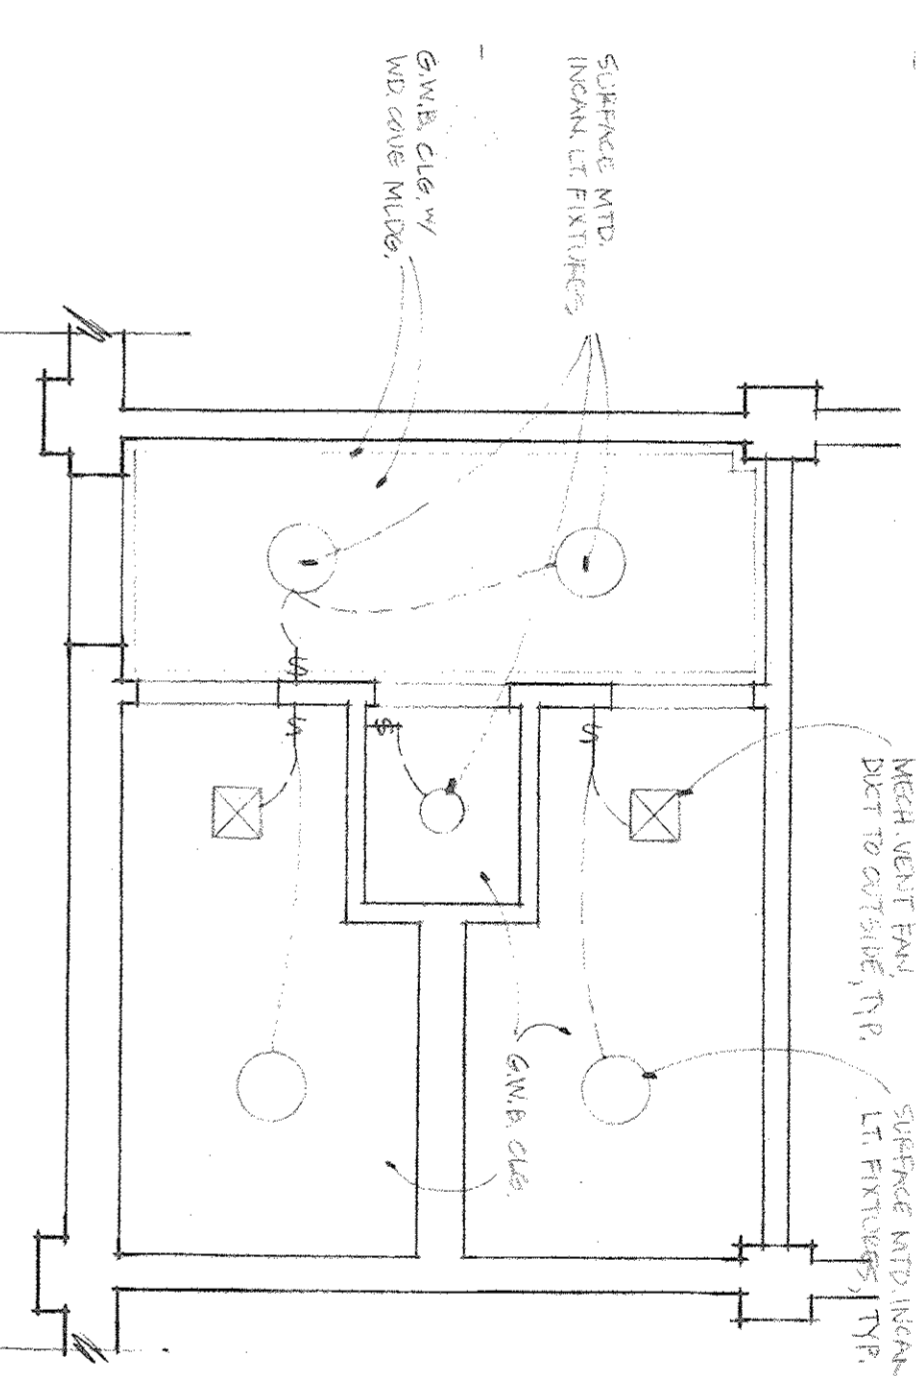


2 CEILING PLAN: H.C. BATHROOM

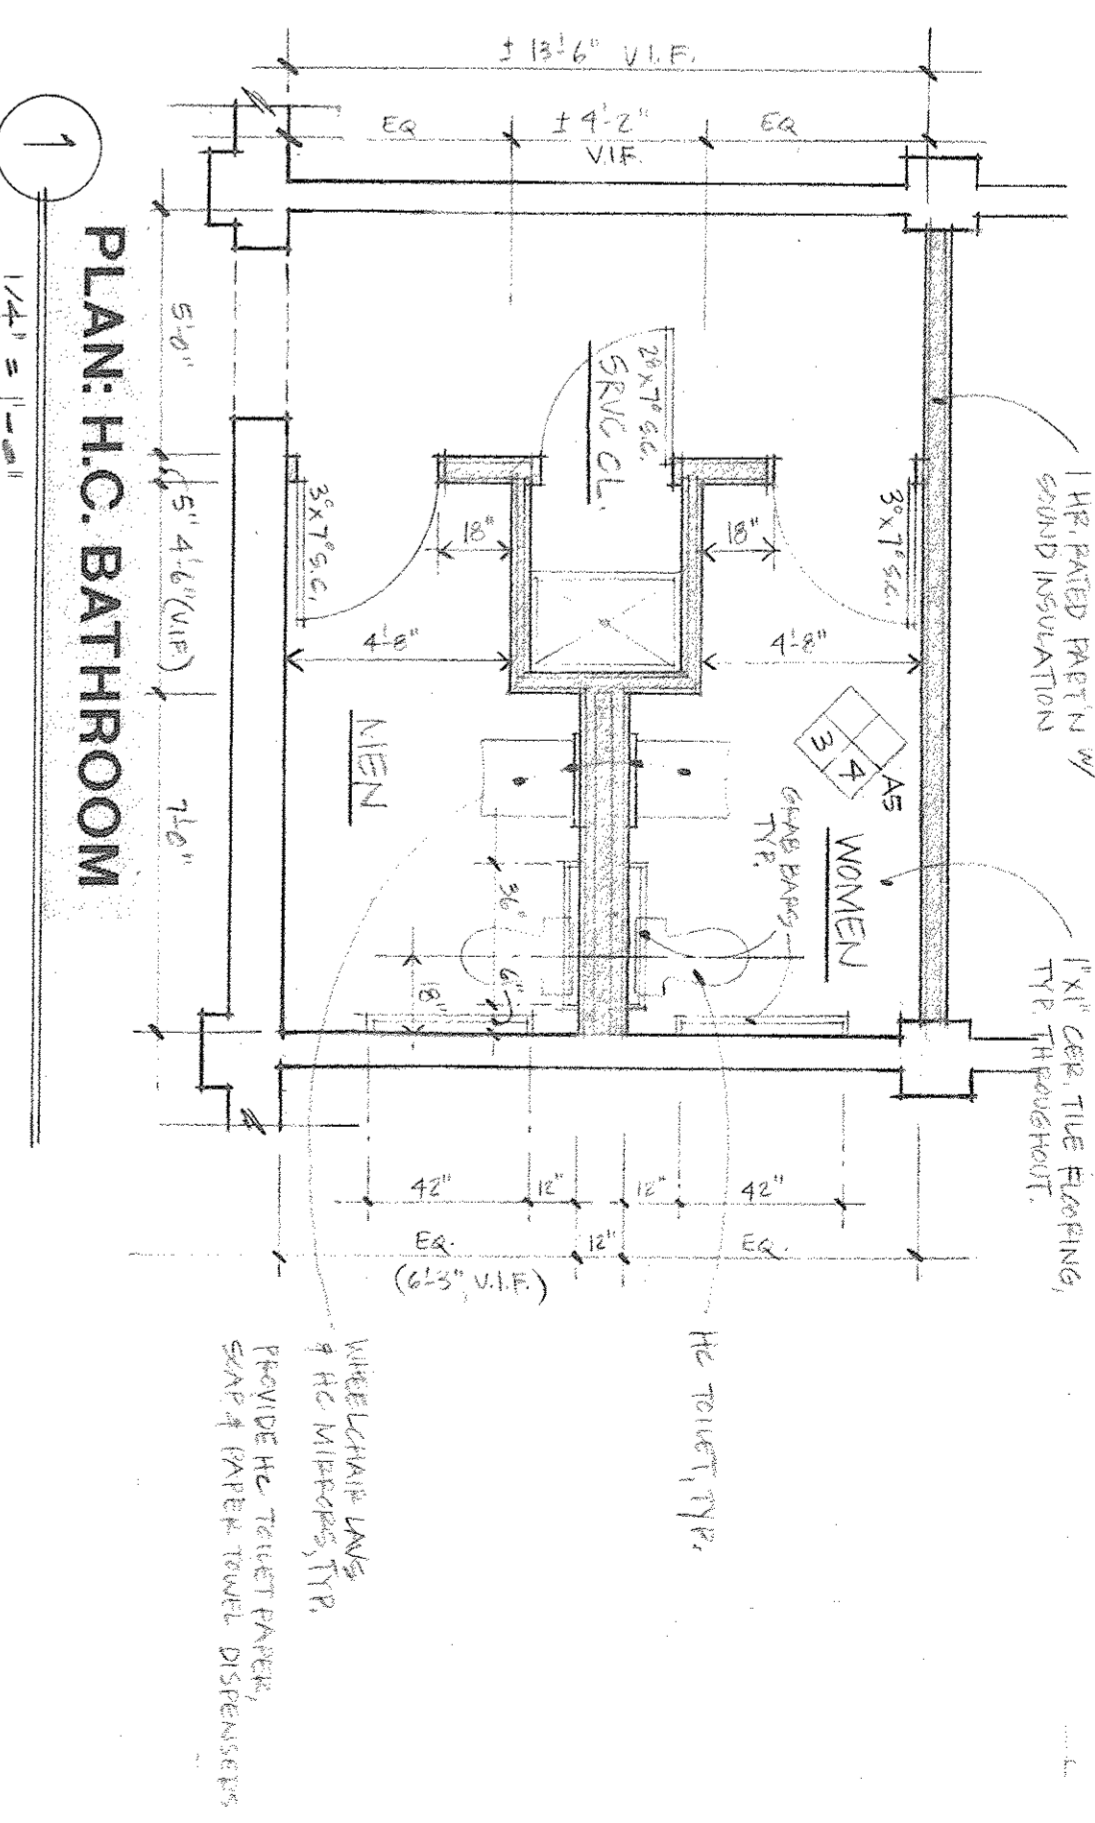


1 PLAN: H.C. BATHROOM

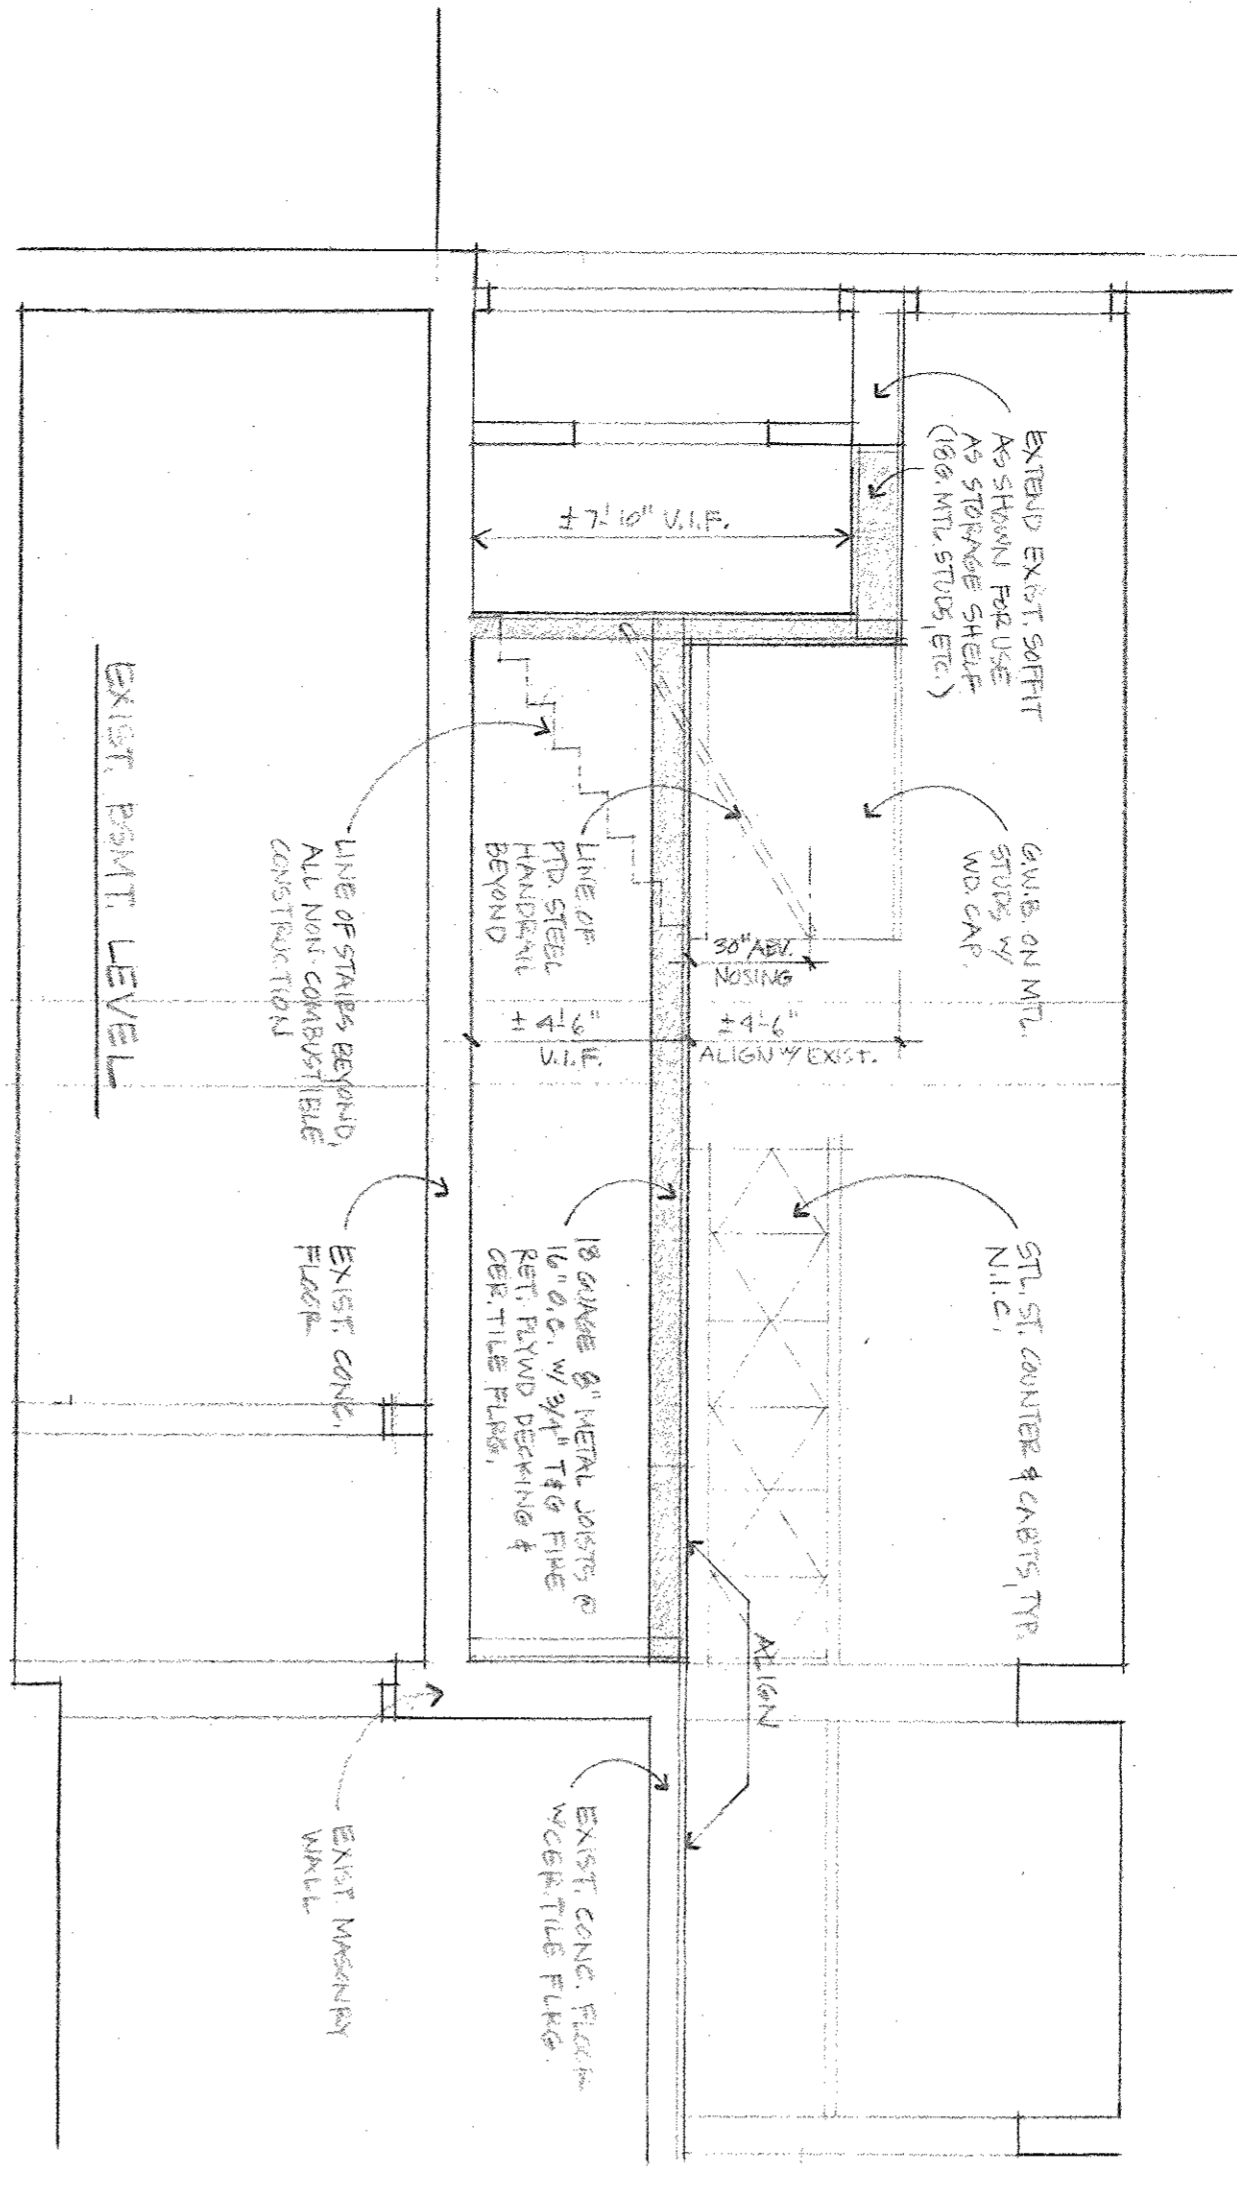


5 BUILDING SECTION @ CATERING AREA

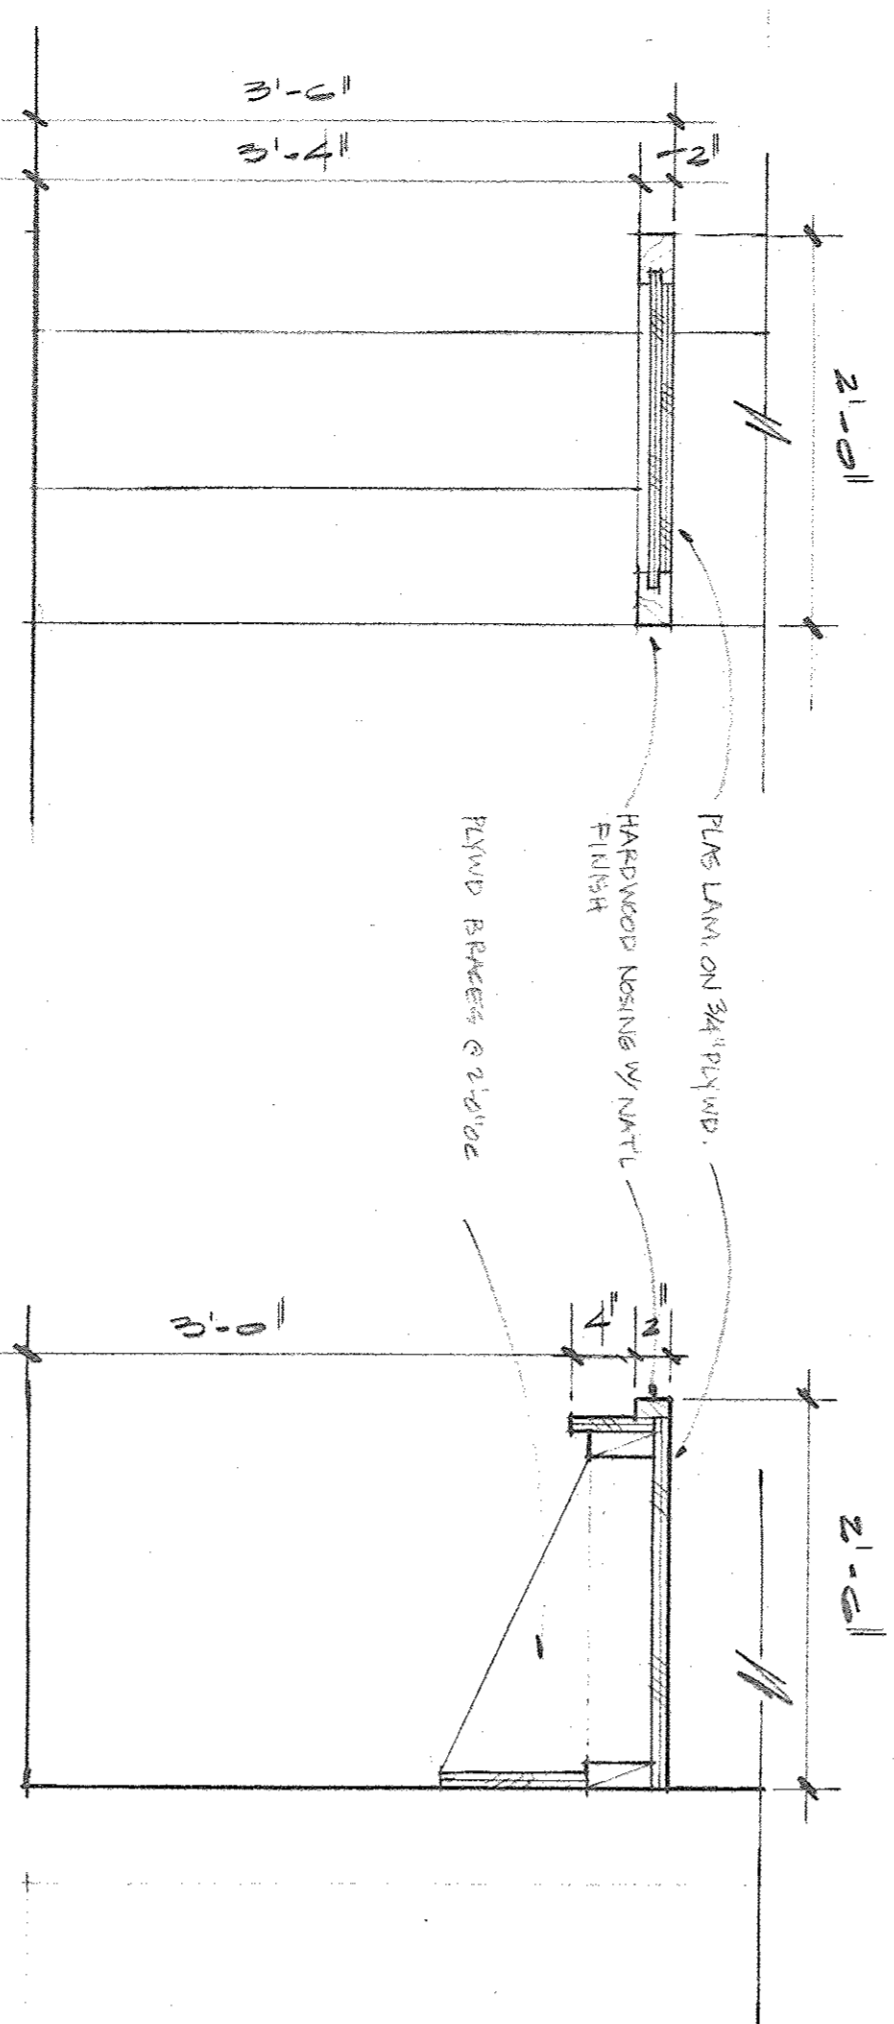


9 SECTION @ CATERING AREA

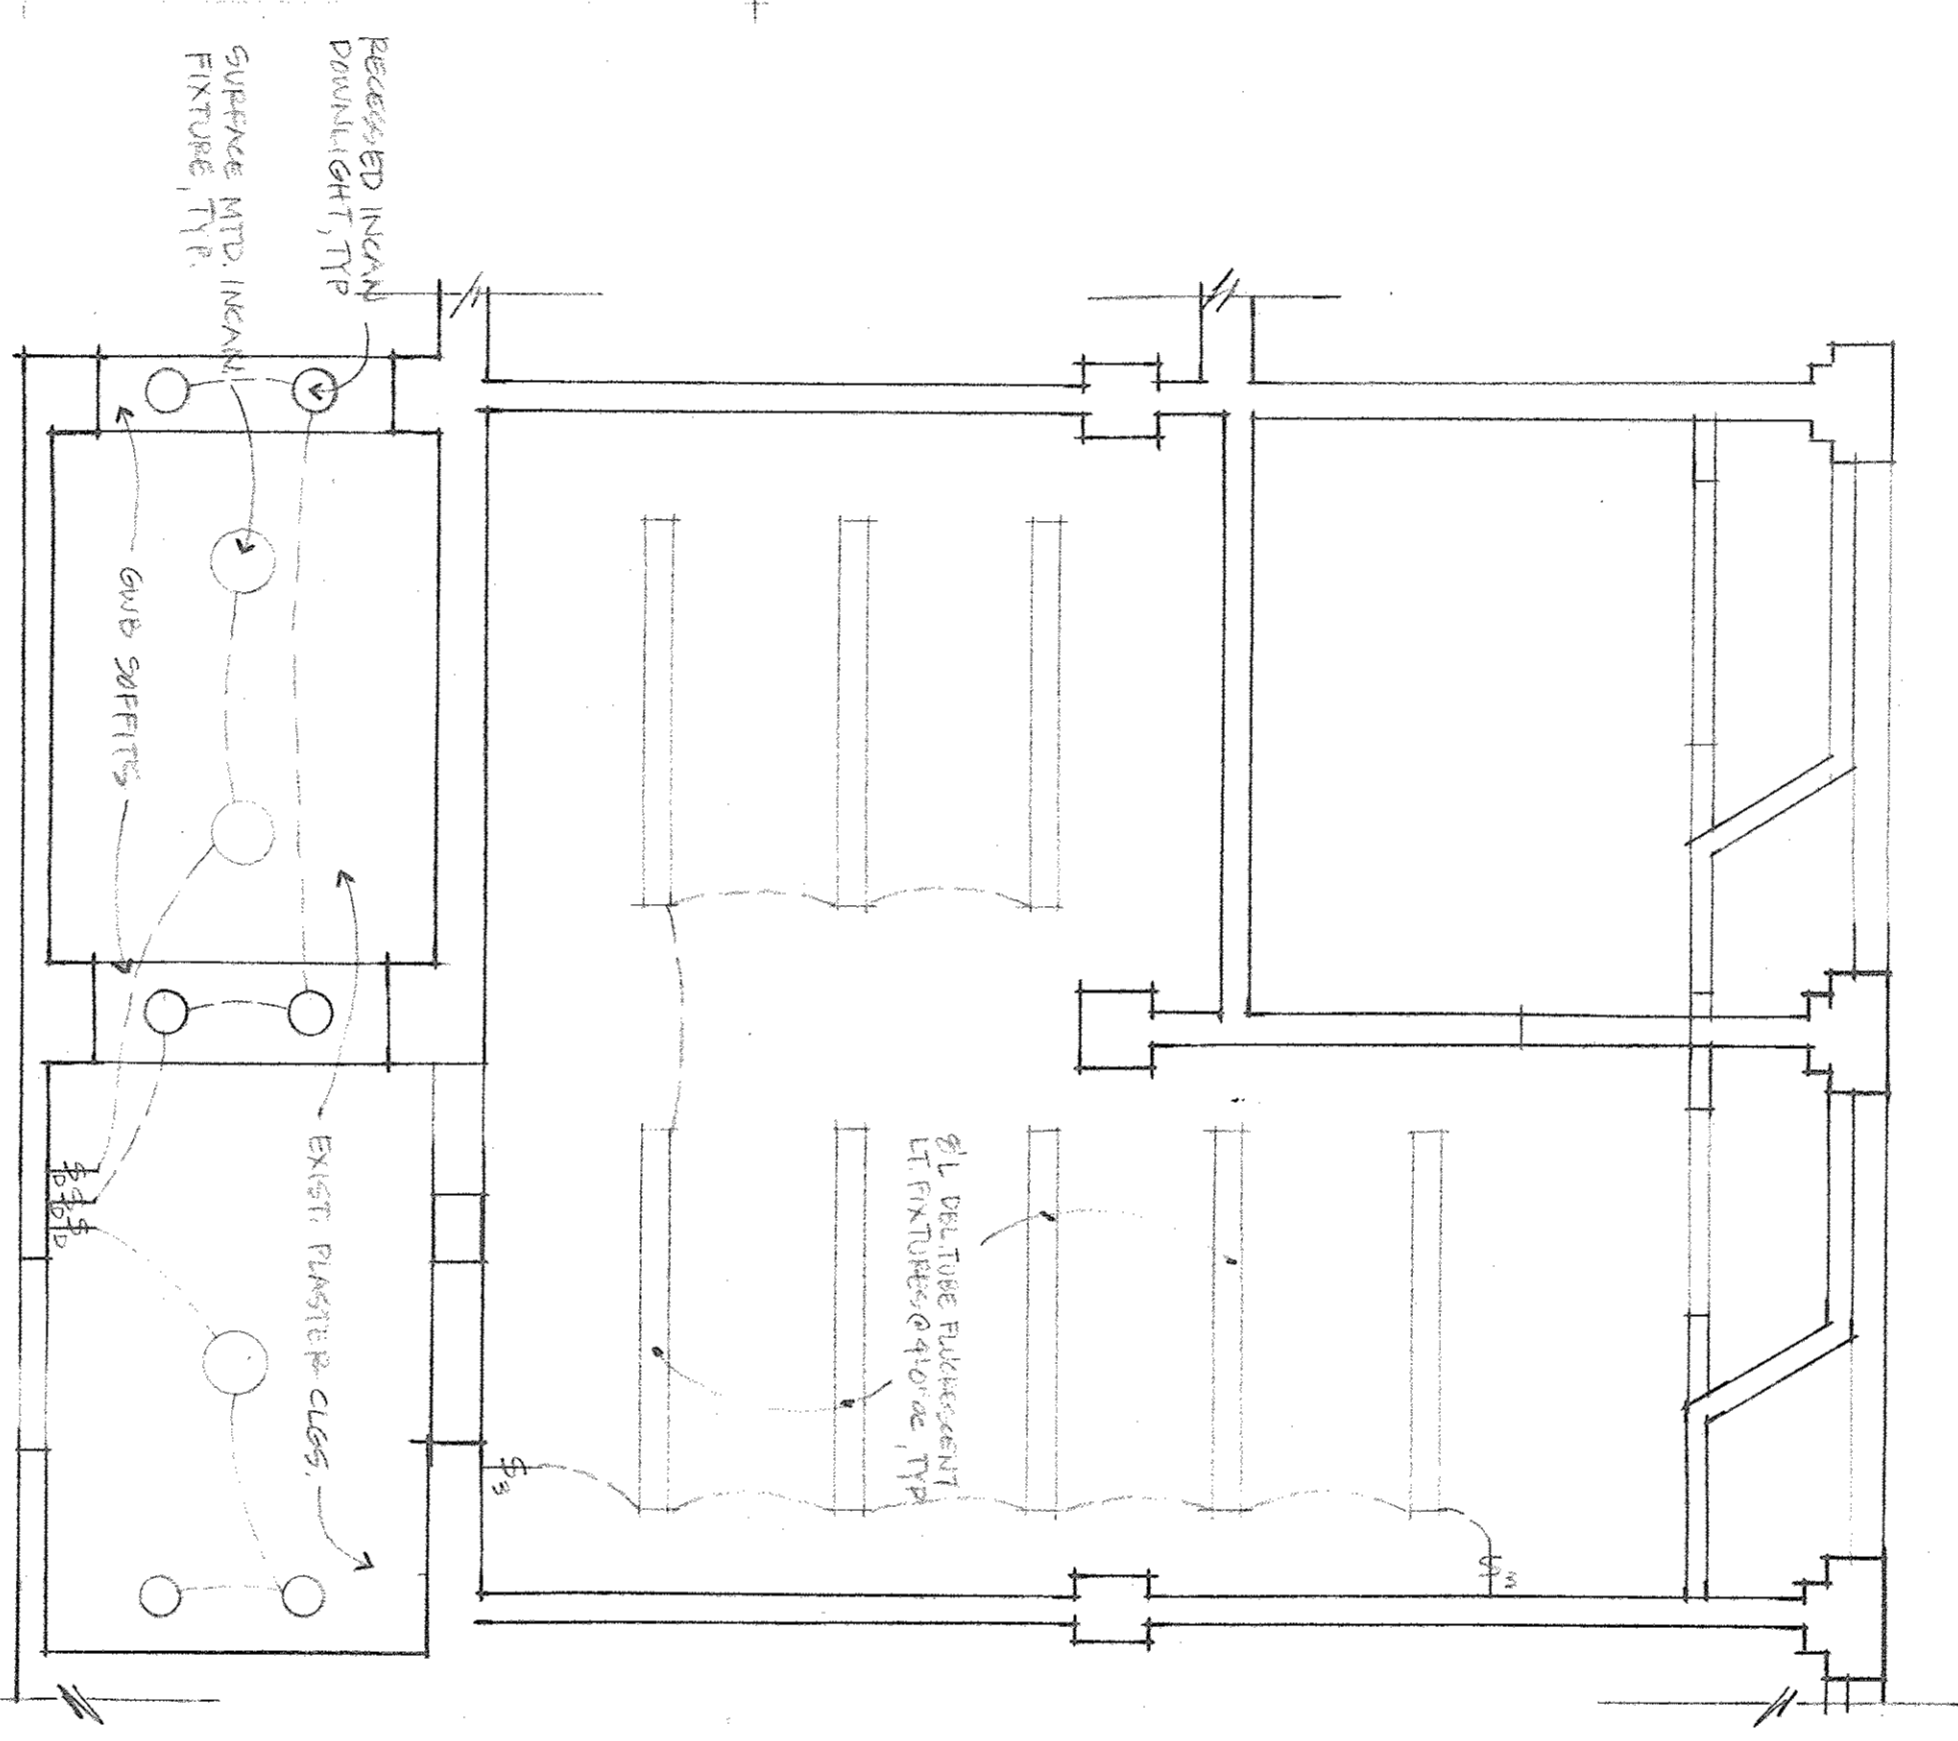


7 CEILING PLAN @ BAR & CATERING AREA

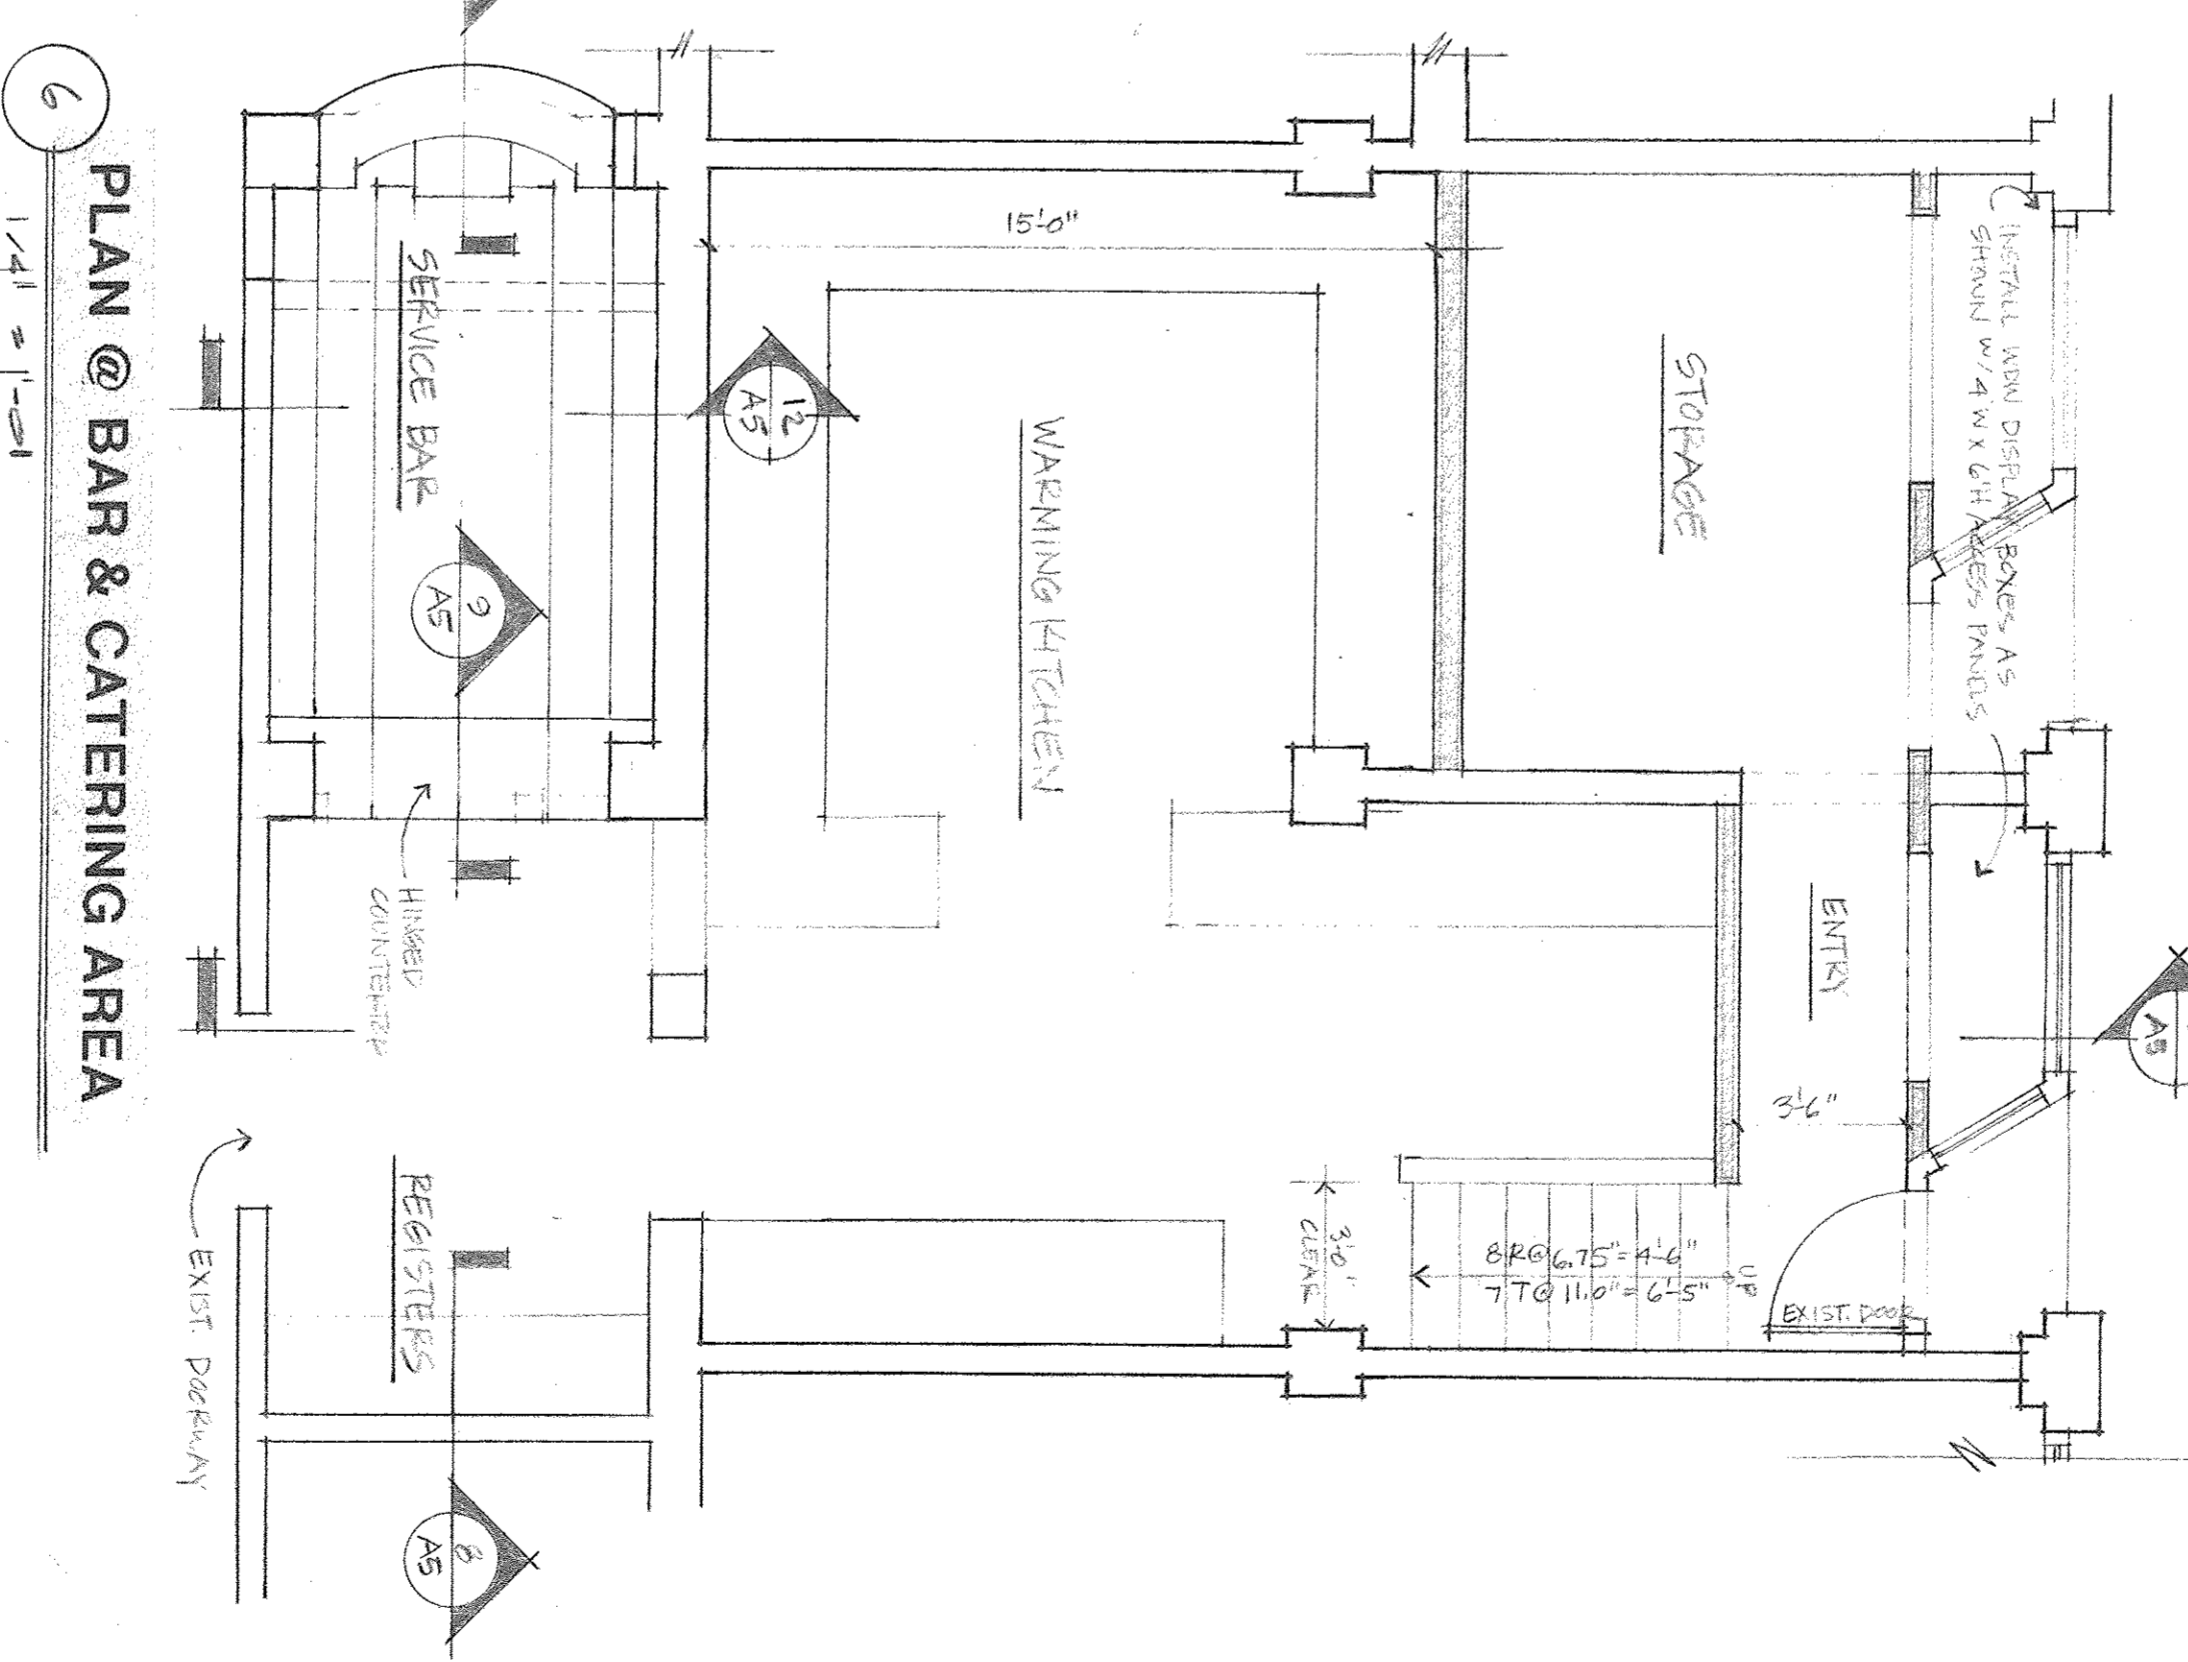

6 PLAN @ BAR & CATERING AREA

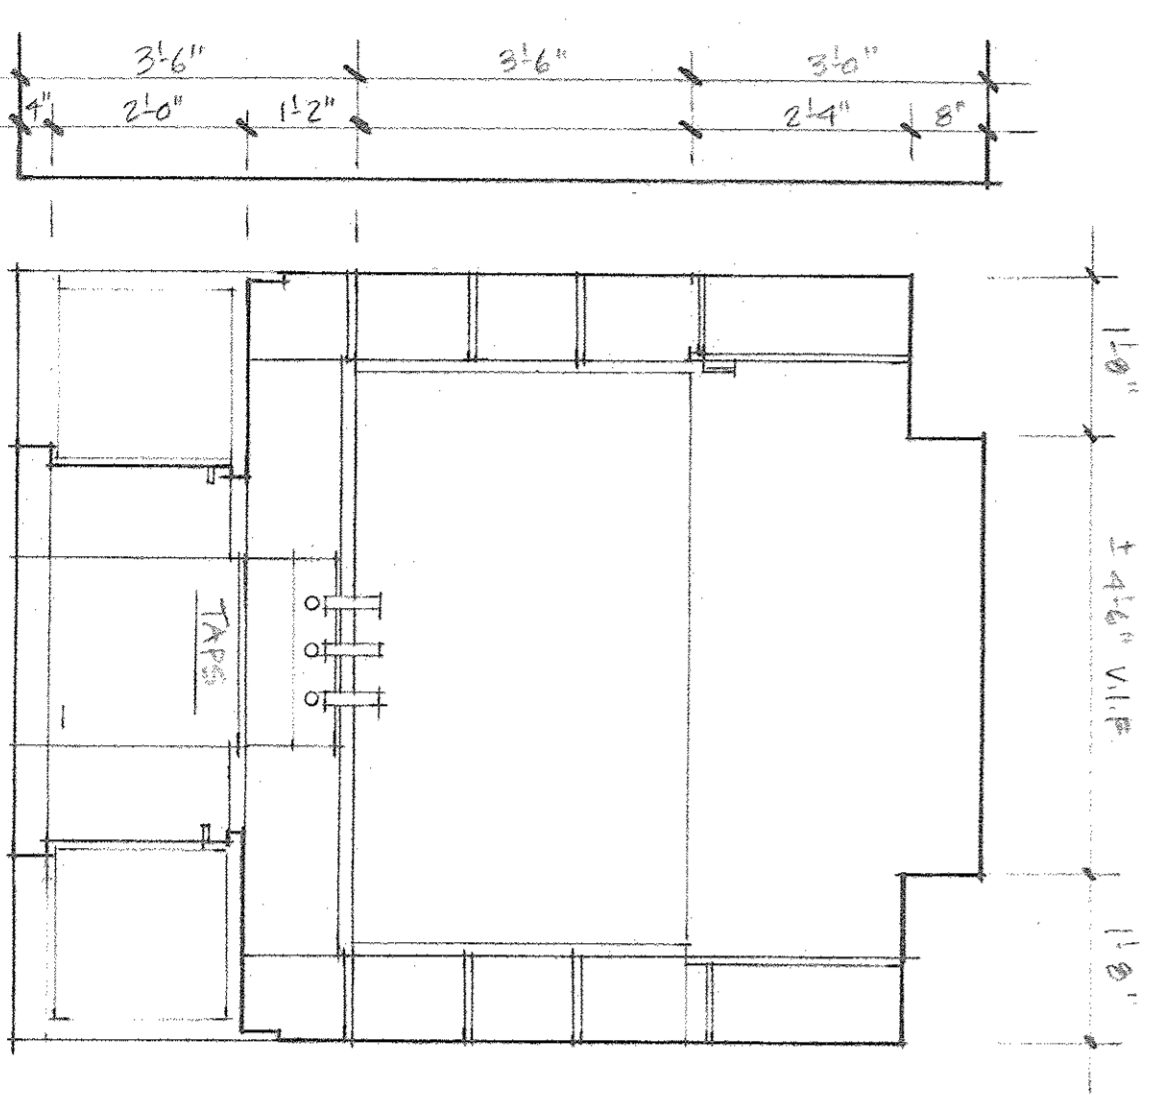

8 SECTION @ CASHIER COUNTER

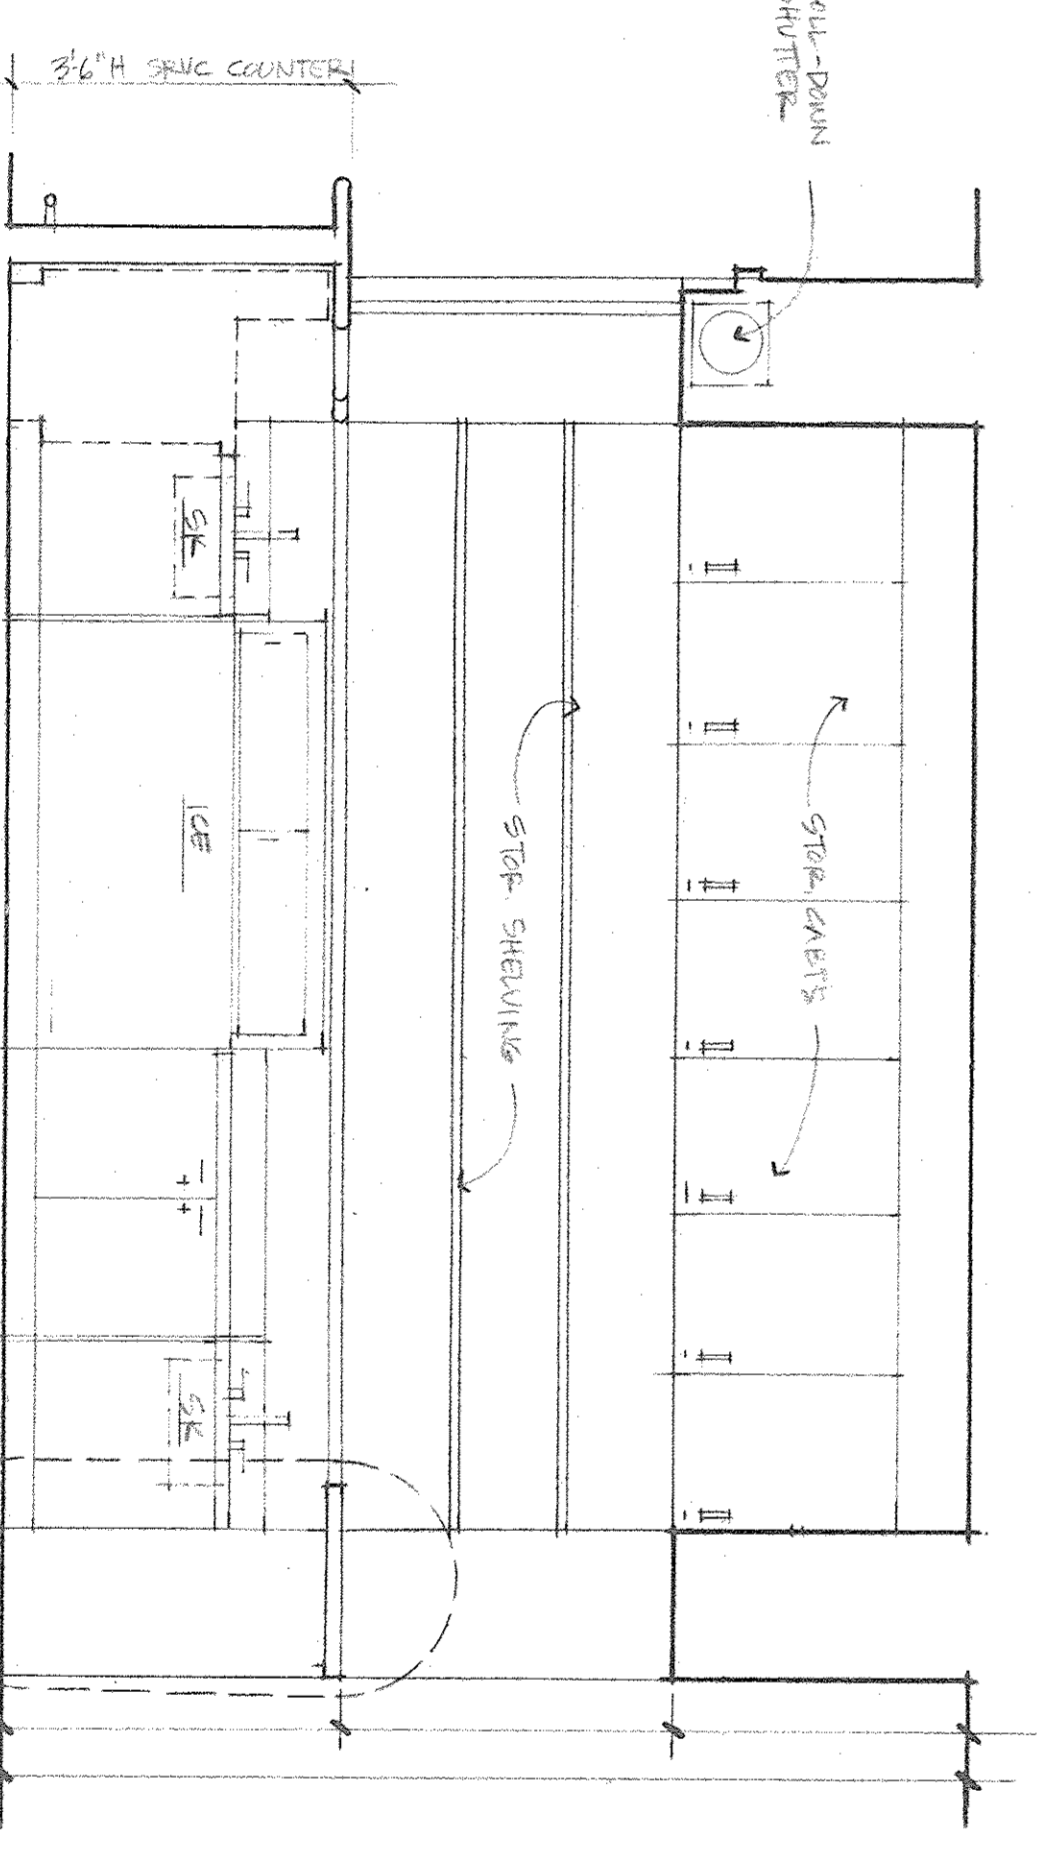

11 SECTION @ BAR

13 SECTION @ BAR

12 SECTION @ BAR

10 SECTION @ BAR

ORCUTT SIMONS, P.A.
 Planning / Architecture / Landscape Architecture
 Urban Design / Transportation Planning / Civil Engineering
 Environmental Services / Interior Design / Capital Design
 100 Commercial Street, Suite 410, Pottsville, PA 17854
 717-248-1273 Fax 717-248-0773

STATE THEATER RENOVATIONS

ENLARGED PLANS ELEVATION DETAILS

Scale: As Shown Date: 8/17/93
 Drawn By: J.L.L.
 Checked By: S.P.S.
 Approved By: [Signature]
 Project No.: 932000-01

DWG. NO. **A-5**