


Basement

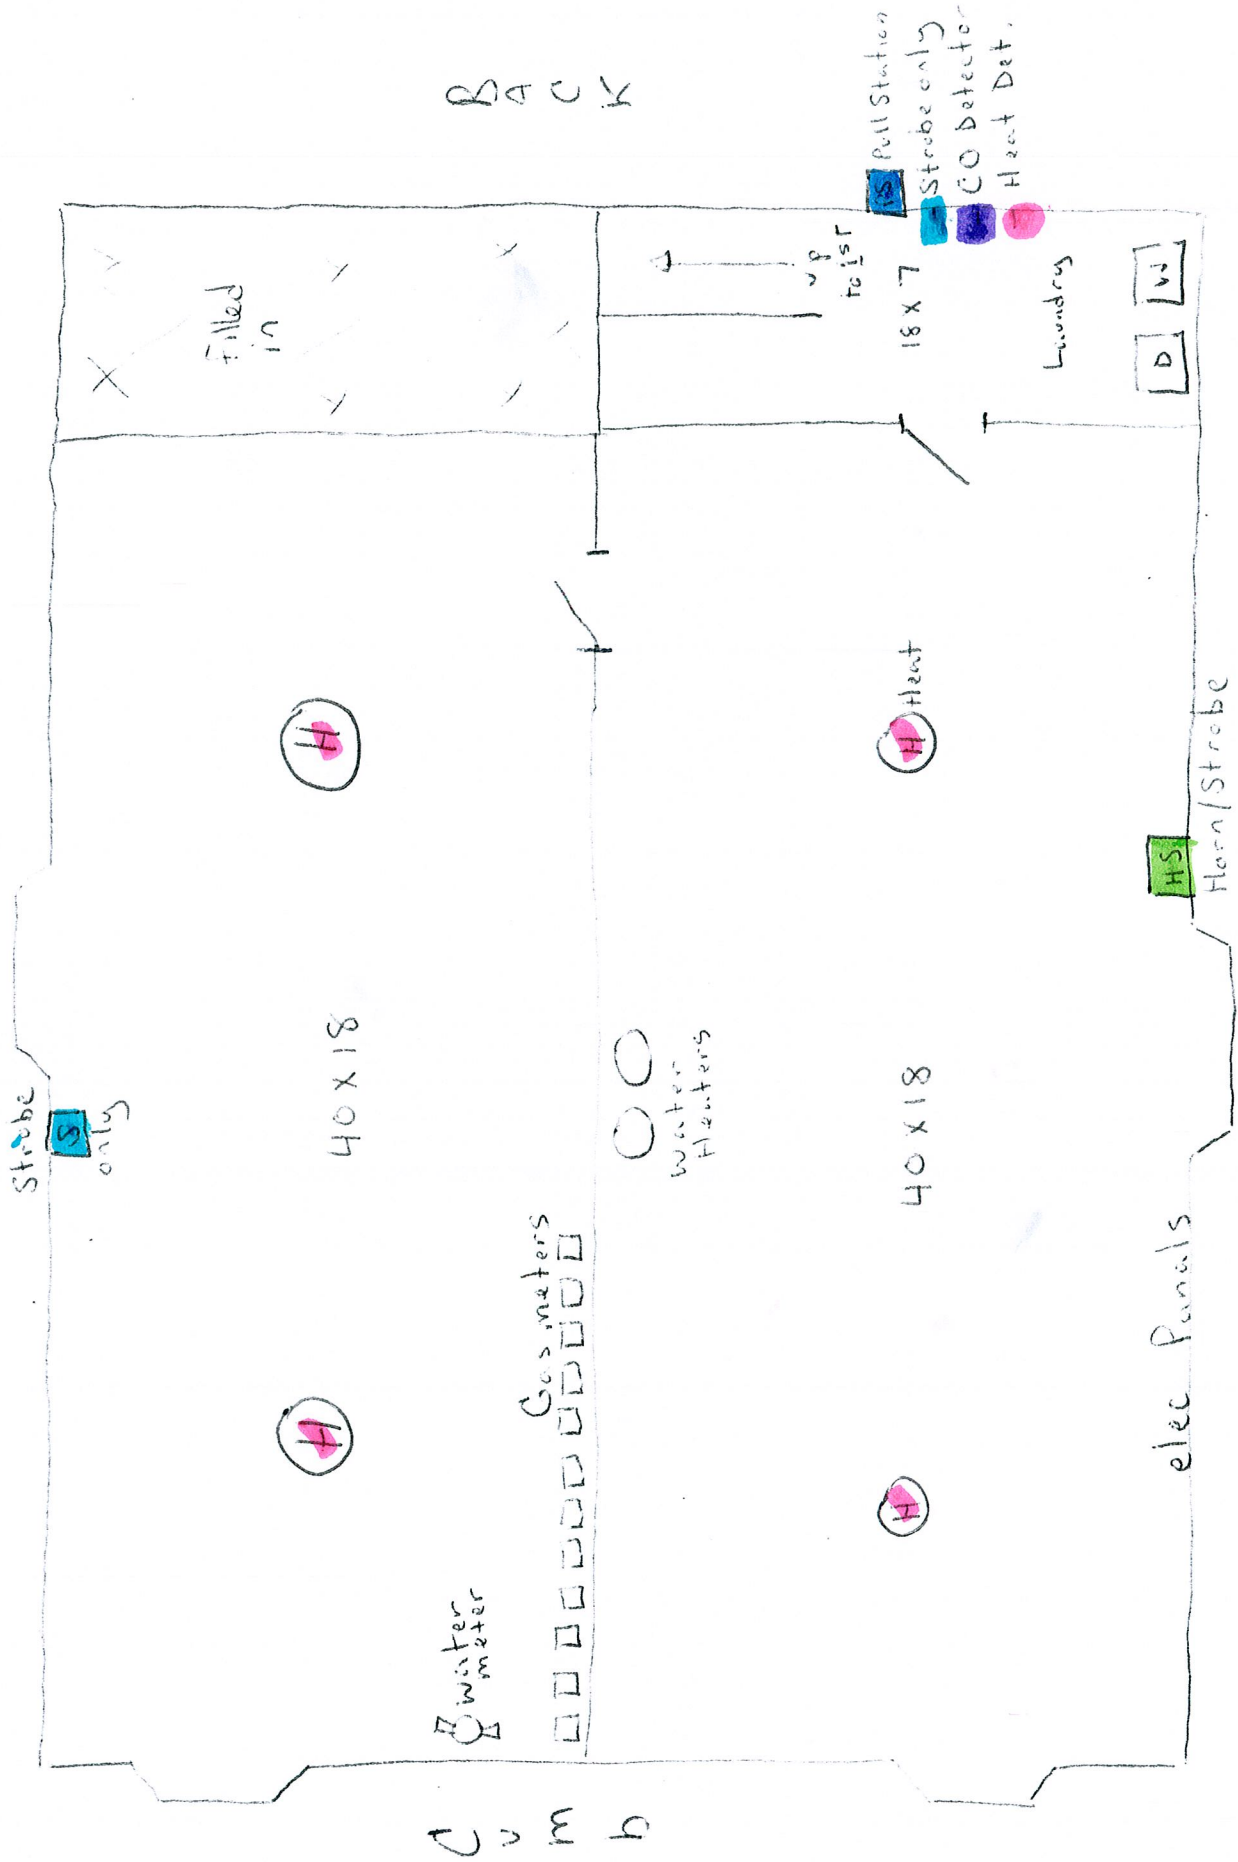

BACK

DRIVEWAY

FA-01