


CUMBERLAND AVE.

DEERING AVE.

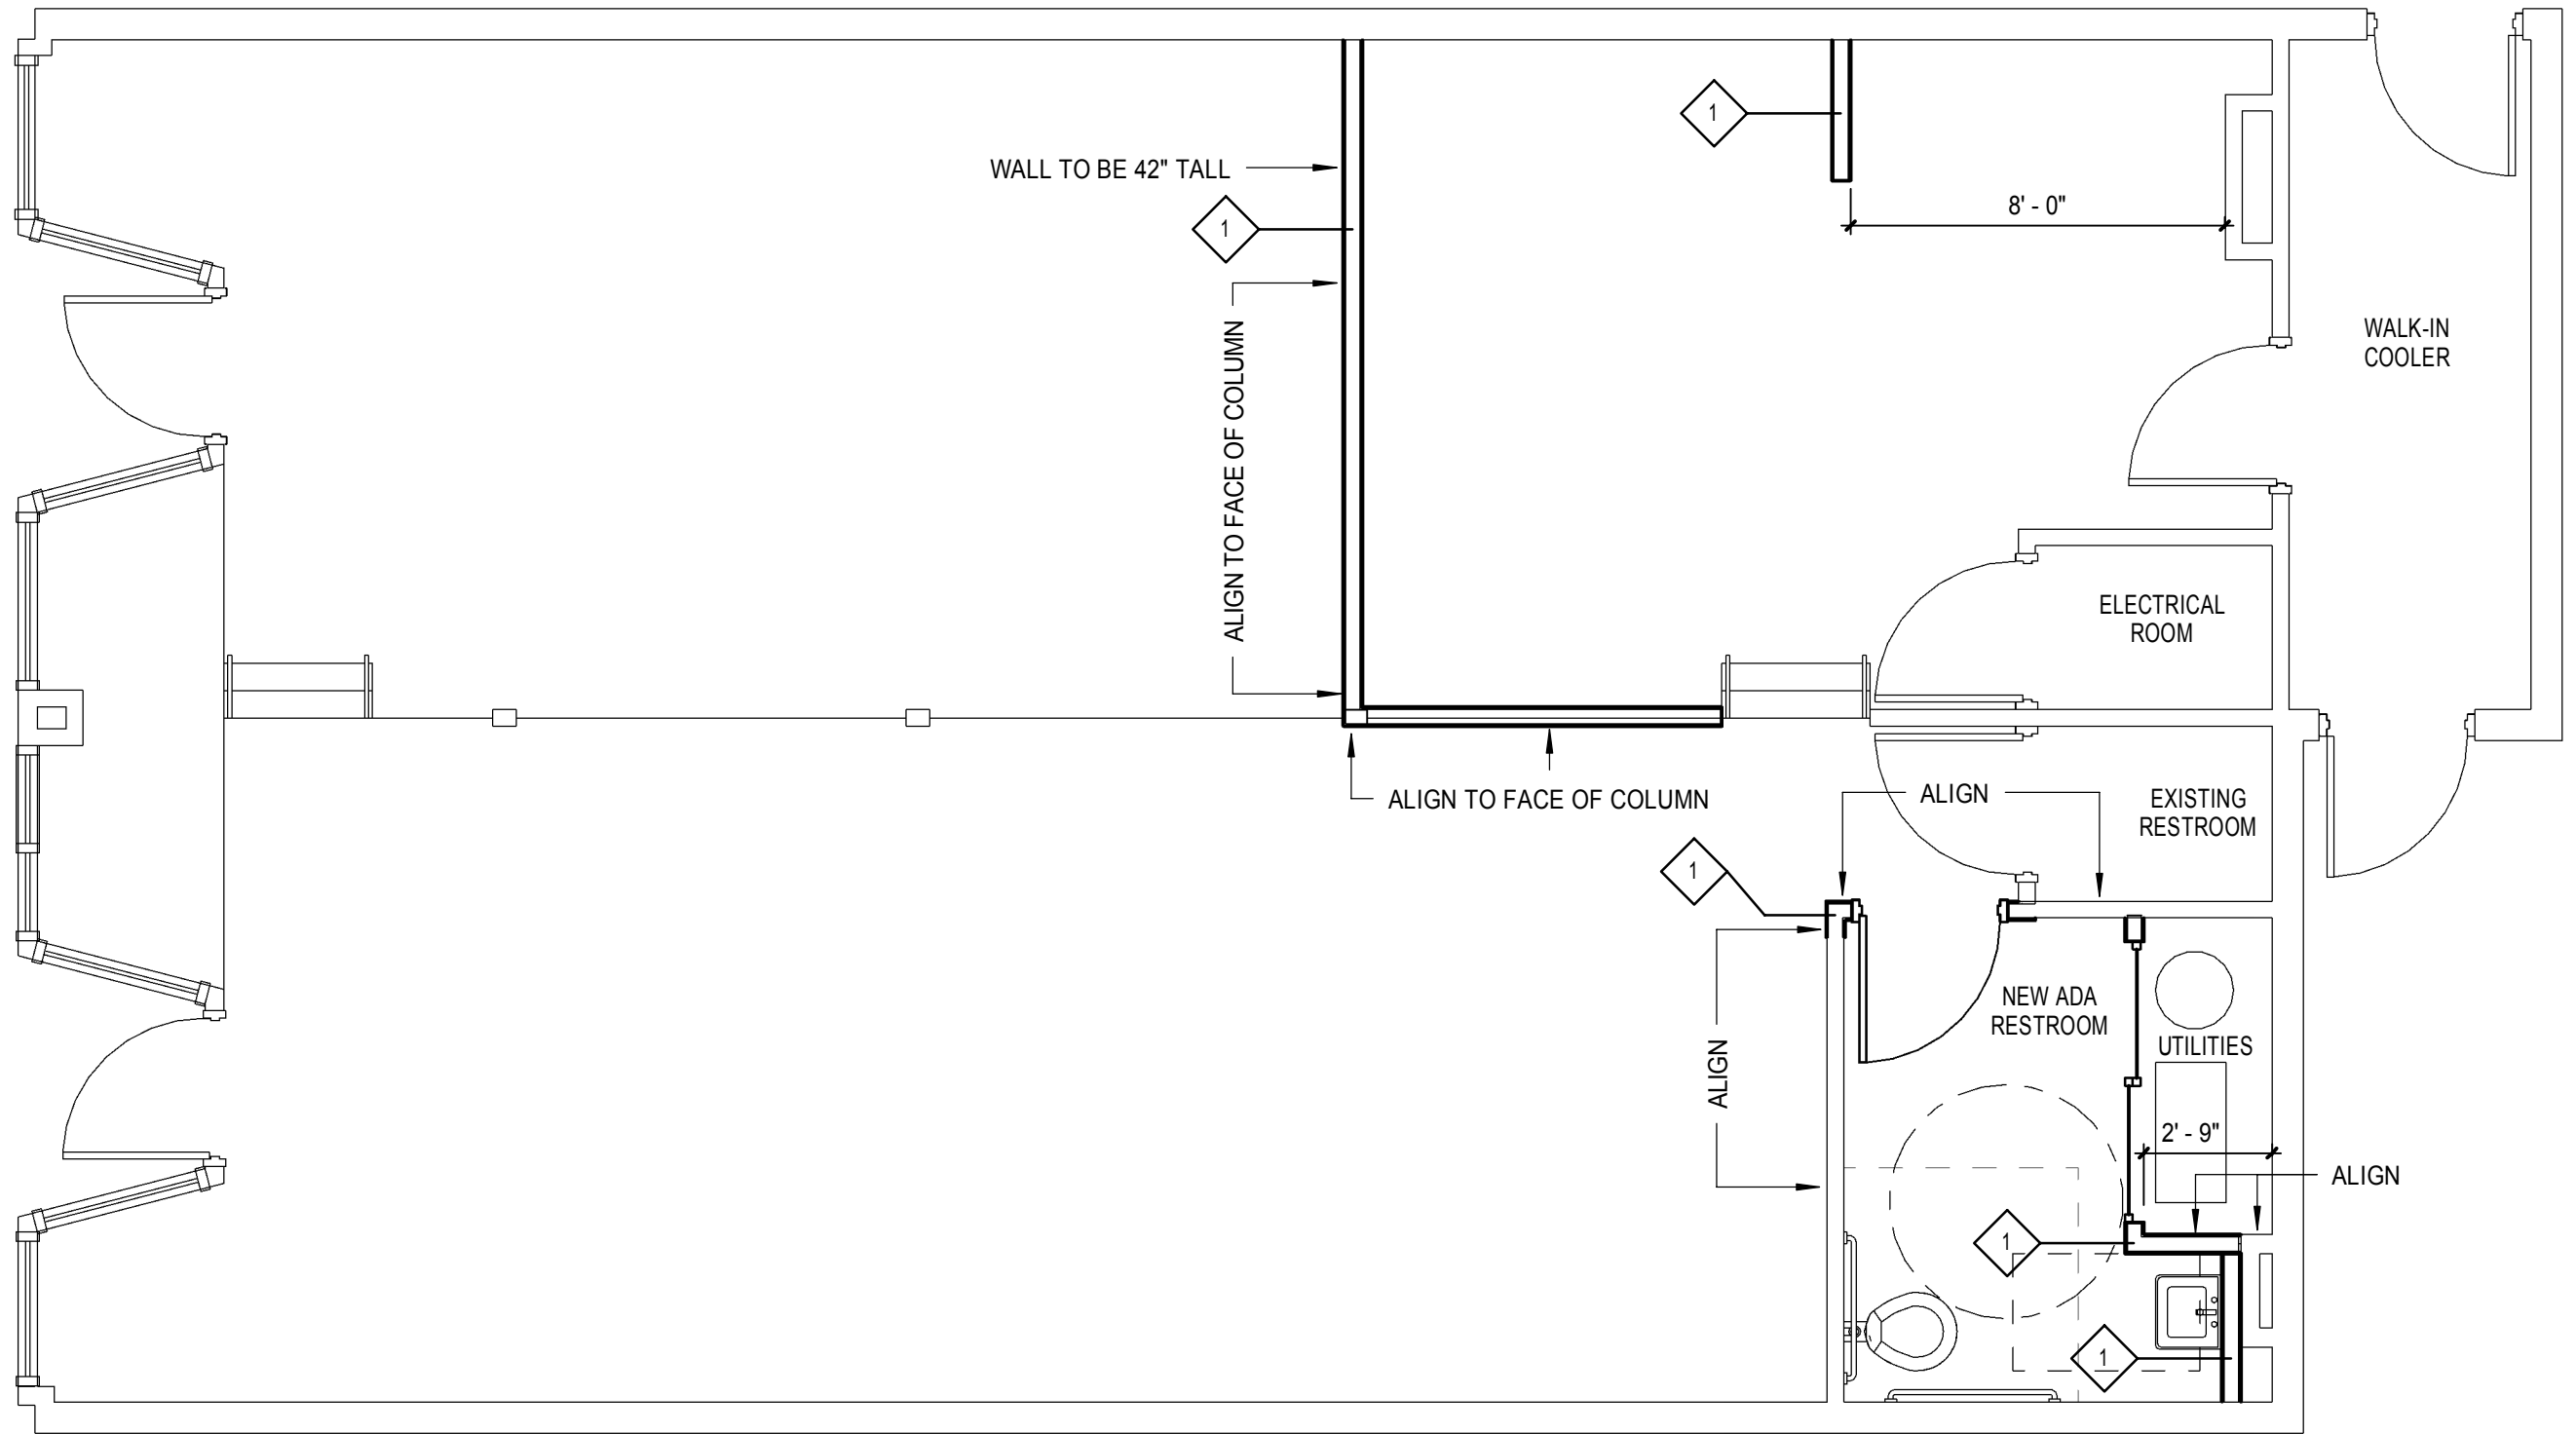

CONGRESS ST.

DAVID LEVI
ROSSO BIANCO

CONSTRUCTION PLAN

1/4" = 1'-0"
01-05-16