


CUMBERLAND AVE.

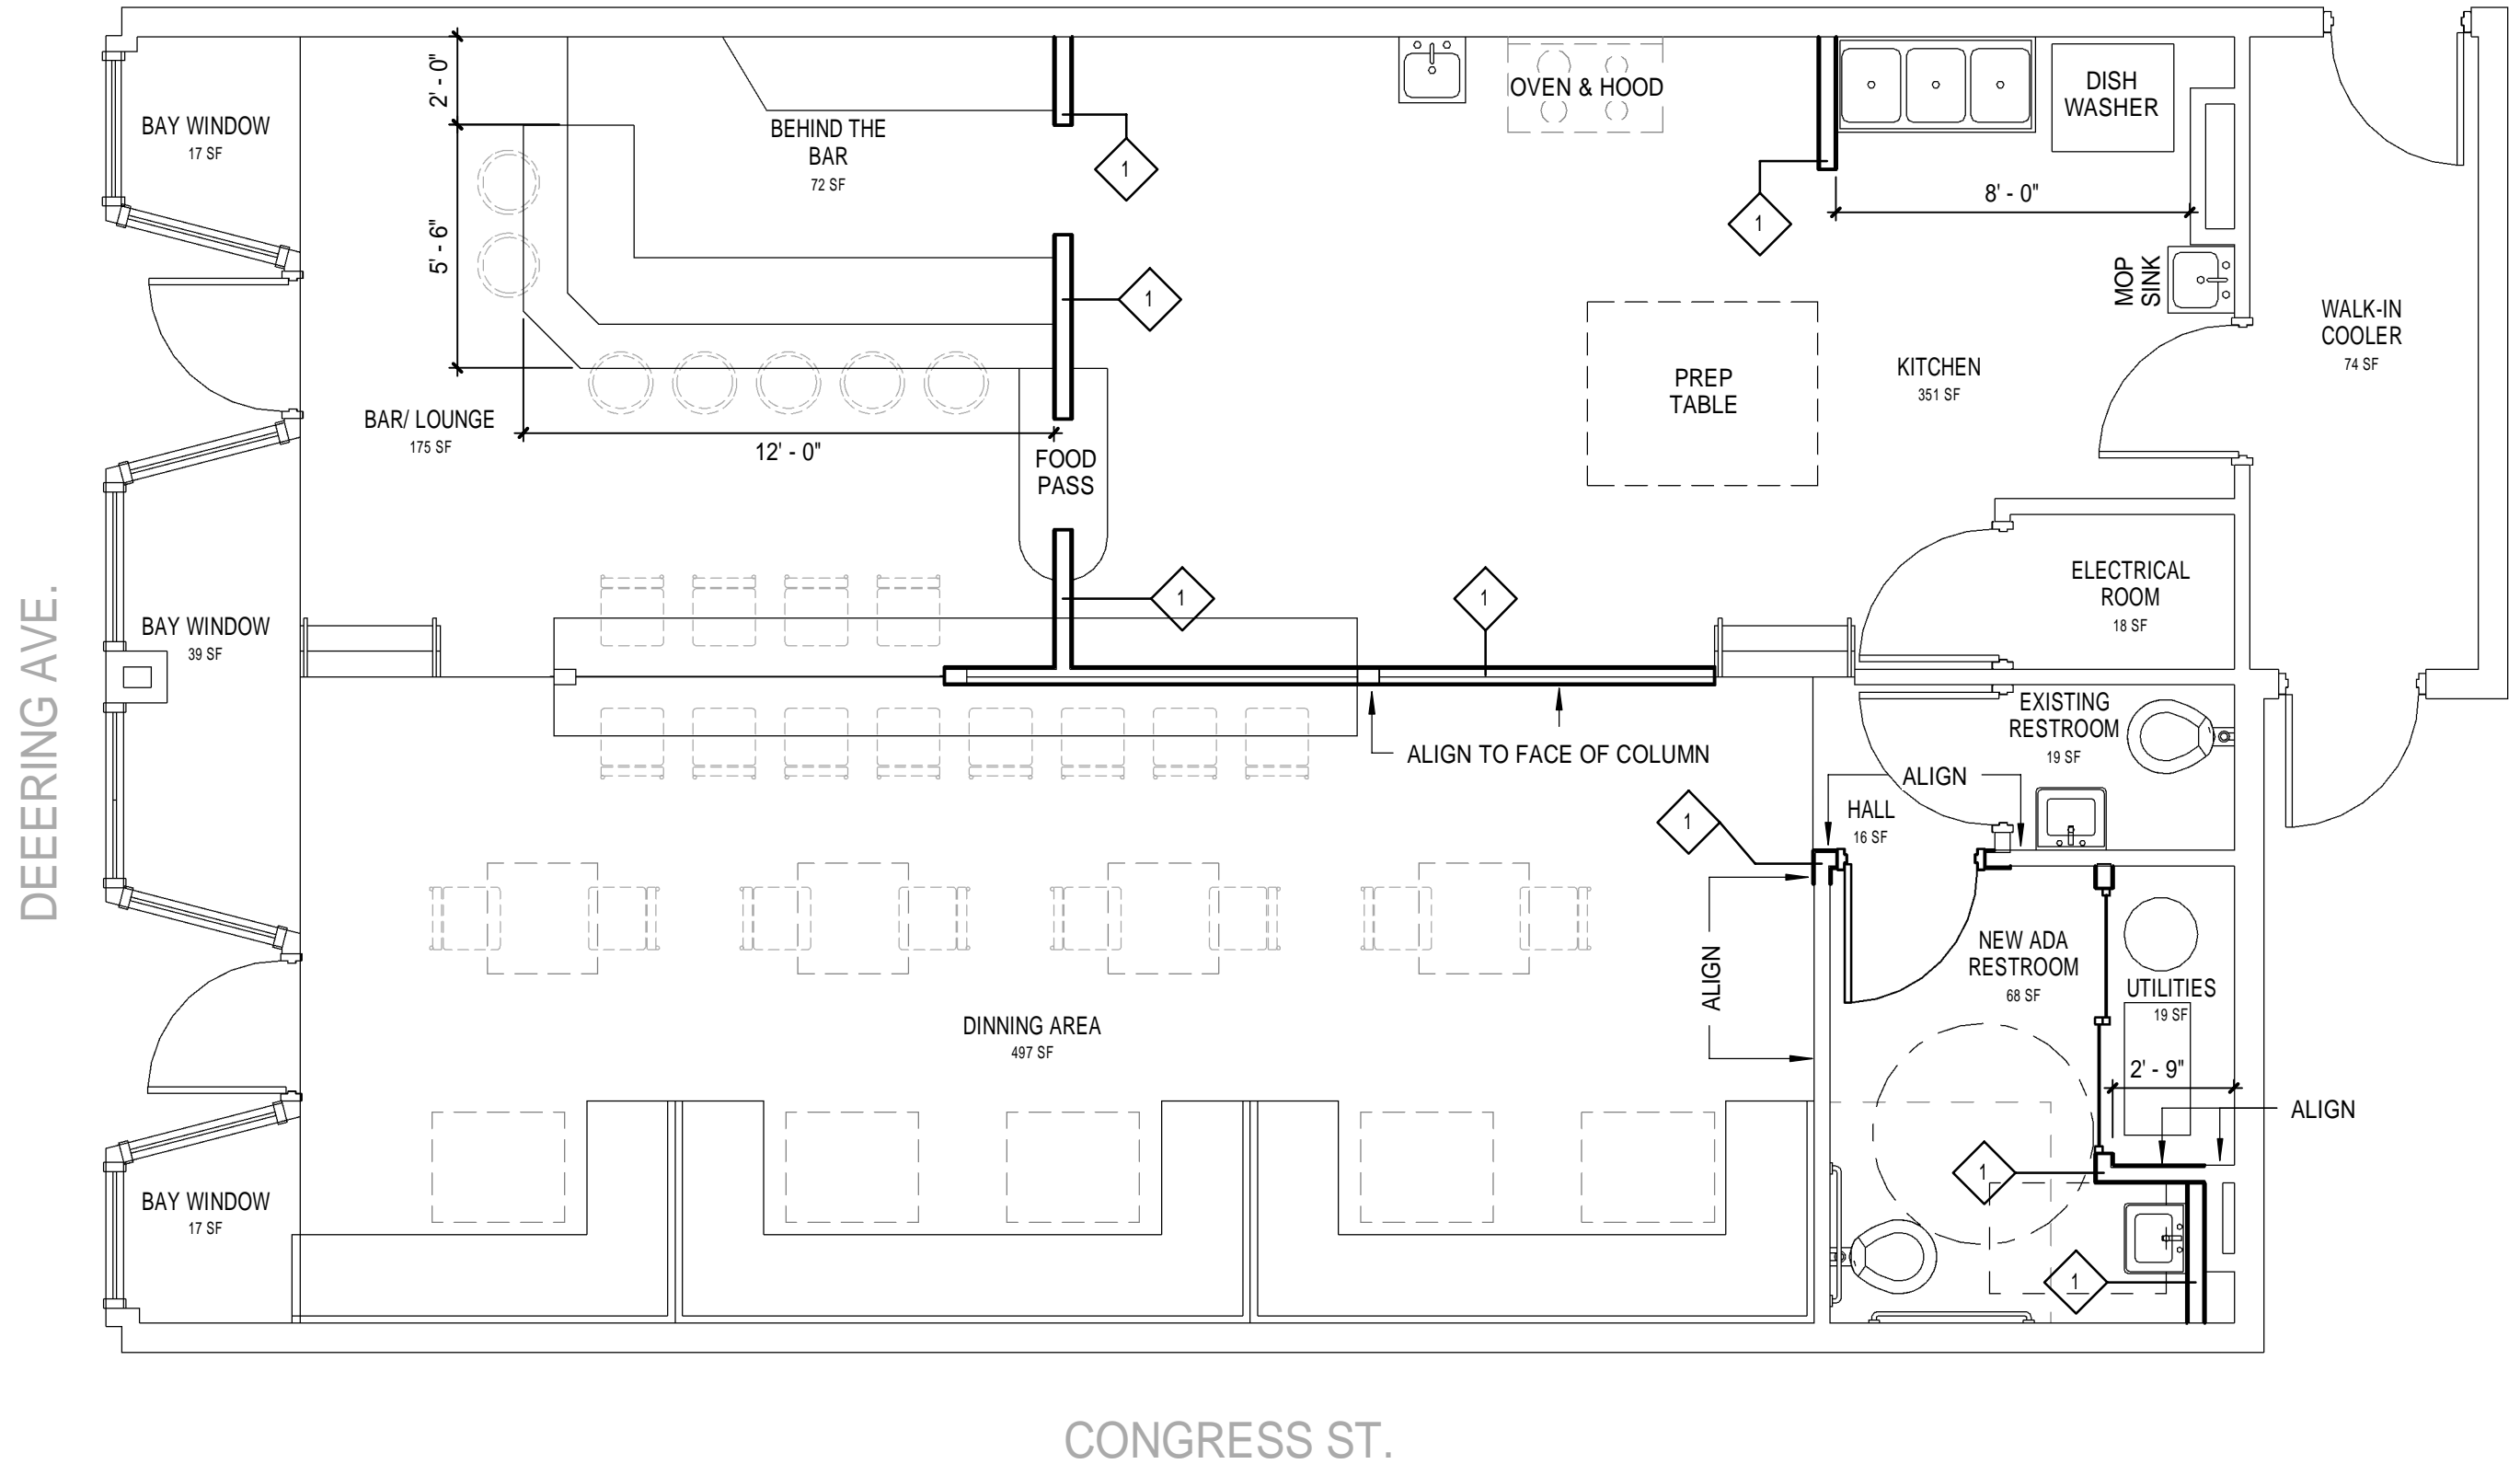

CONSTRUCTION PLAN

DAVID LEVI
ROSSO BIANCO