


CUMBERLAND AVE.

DEERING AVE.

CONGRESS ST.

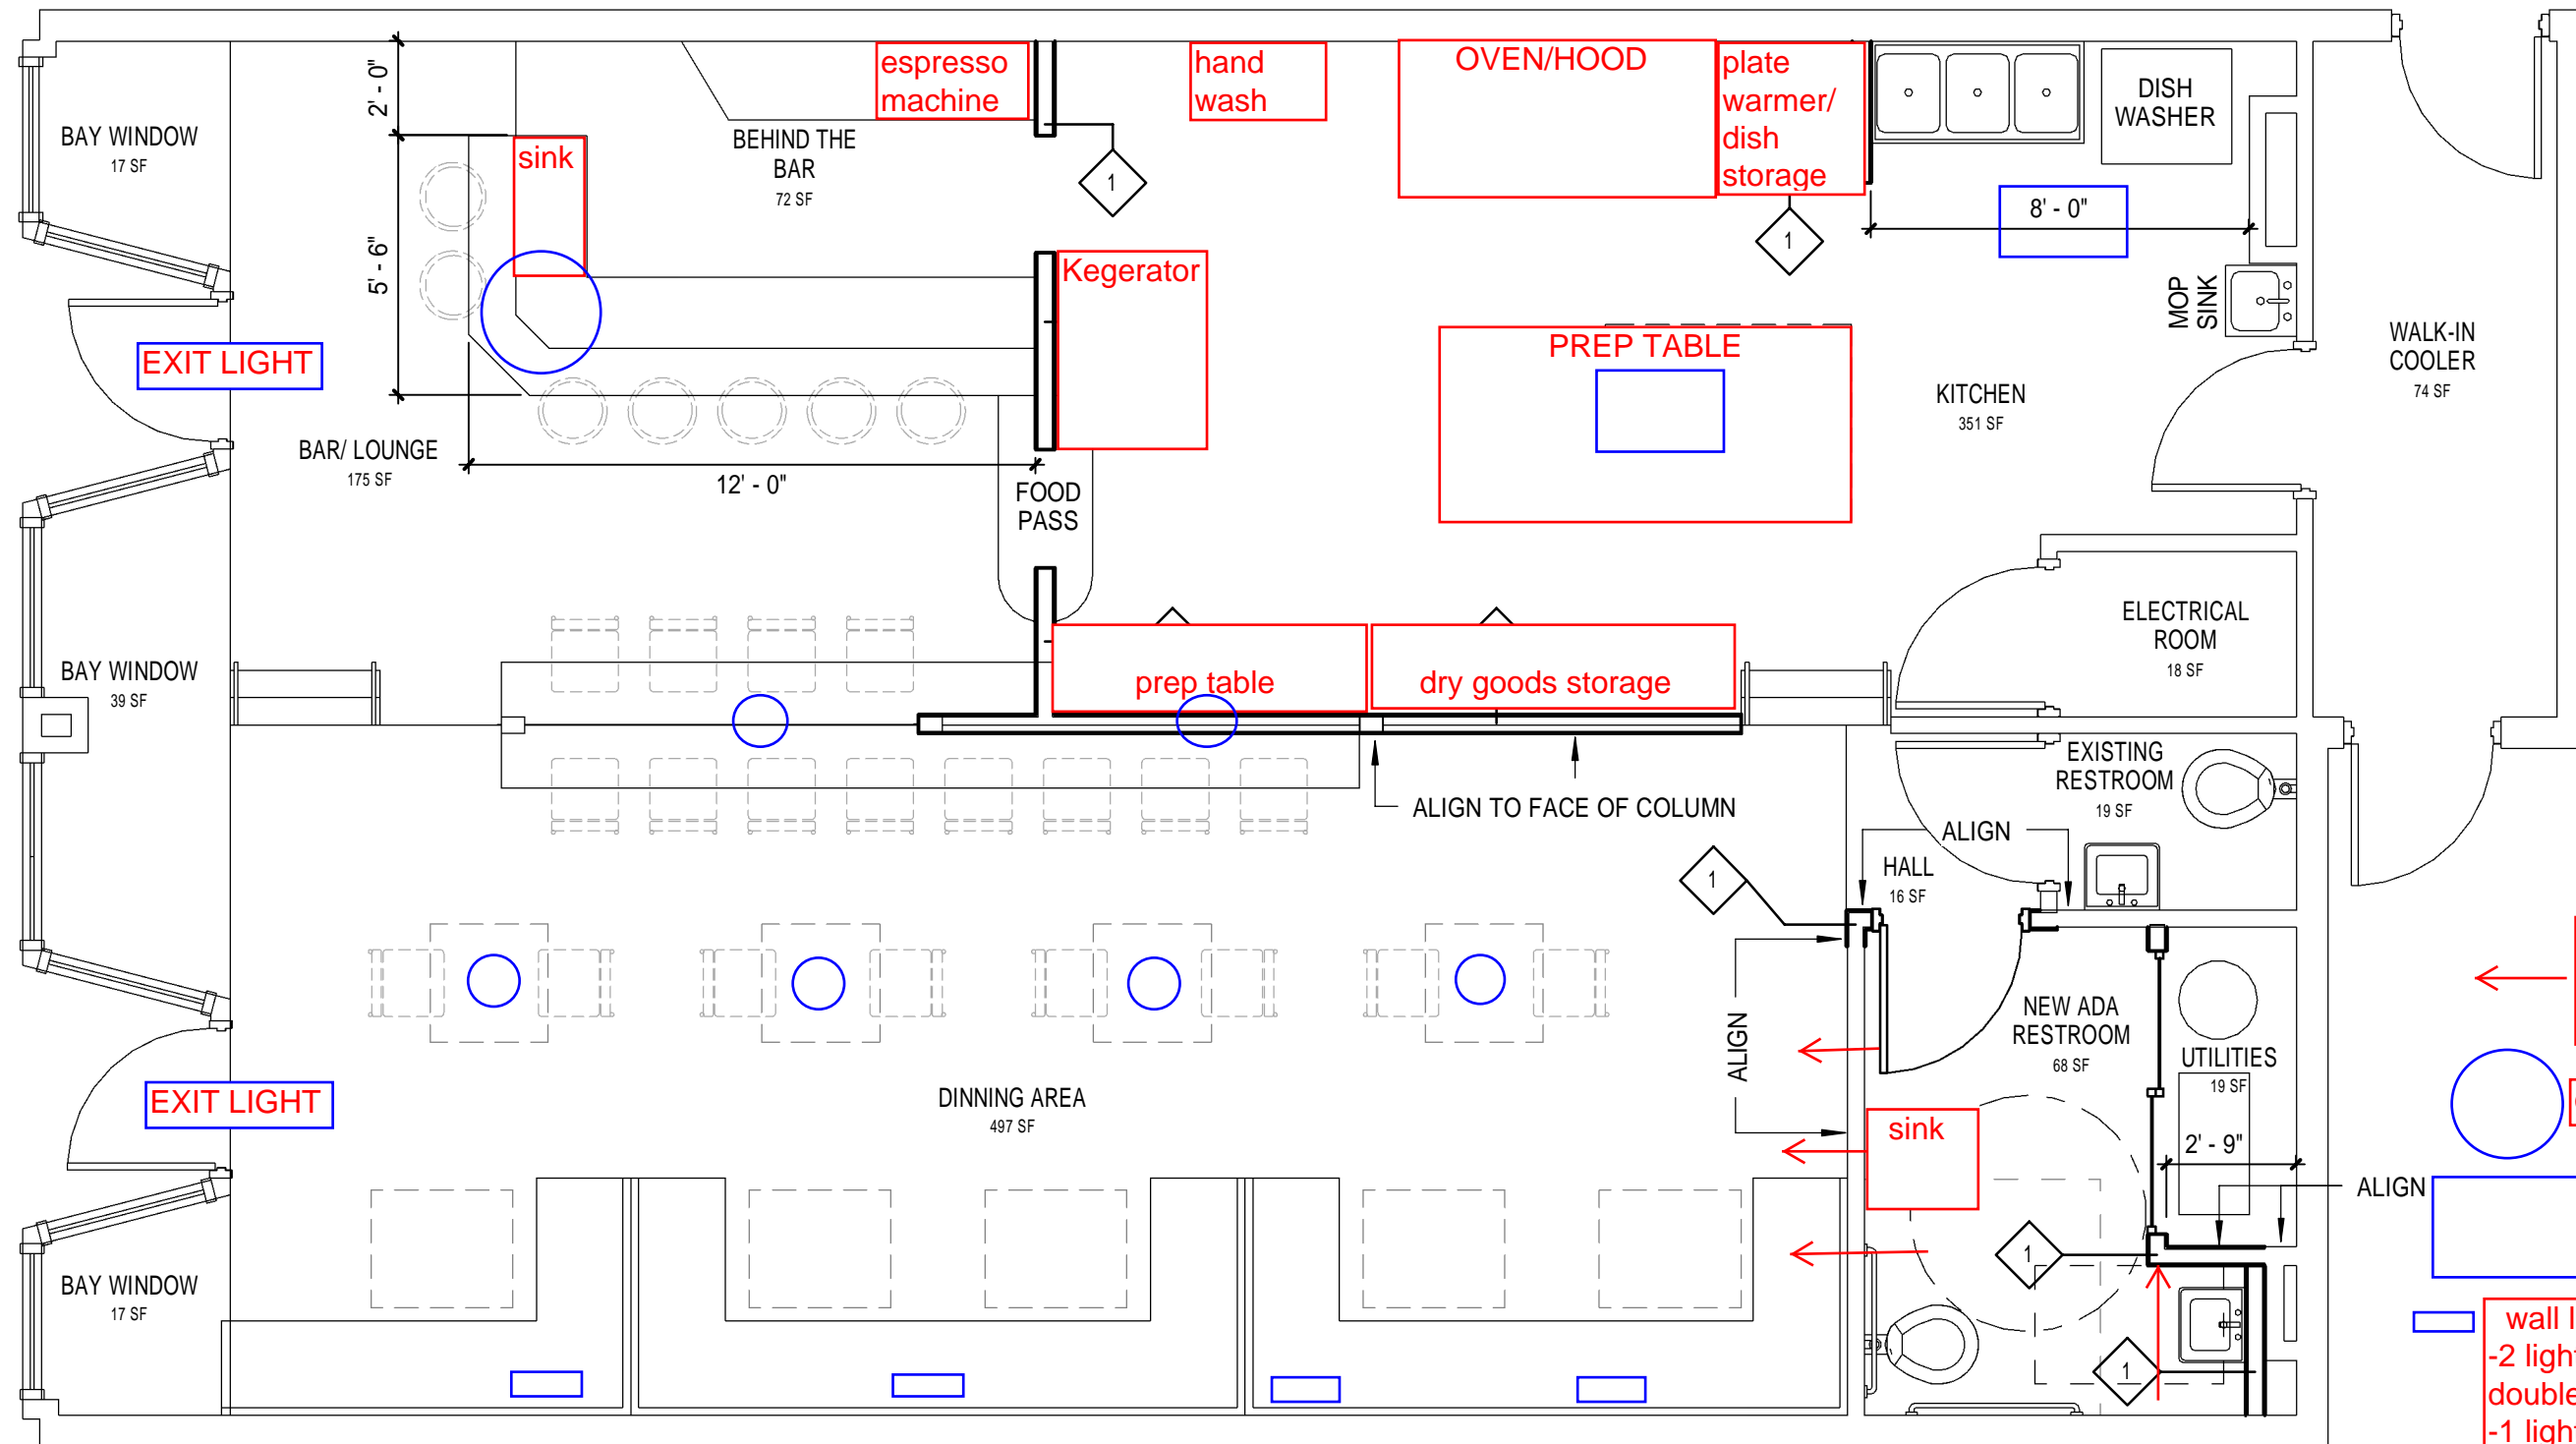

EXIT LIGHT

EXIT LIGHT

BAY WINDOW
17 SF

BAY WINDOW
39 SF

BAY WINDOW
17 SF

BAR/ LOUNGE
175 SF

BEHIND THE
BAR
72 SF

KITCHEN
351 SF

ELECTRICAL ROOM
18 SF

EXISTING
RESTROOM
19 SF

NEW ADA
RESTROOM
68 SF

UTILITIES
19 SF

HALL
16 SF

WALK-IN
COOLER
74 SF

DINNING AREA
497 SF

espresso
machine

hand
wash

OVEN/HOOD

plate
warmer/
dish
storage

DISH
WASHER

sink

Kegeerator

PREP TABLE

prep table

dry goods storage

ALIGN TO FACE OF COLUMN

sink

shows
movement of
wall

chandelier

commercial
lighting

wall lighting fixtures
-2 lights between
double large bench
-1 light between the
single table bench
-1 light above the
open bench, toward
front window

pendant lights

DAVID LEVI
ROSSO BIANCO

CONSTRUCTION PLAN

1/4" = 1'-0"
03-09-16