

ROOM FINISH SCHEDULE

	ROOM	FLOOR	BASE	WALLS	CEILING	REMARKS
	#	NAME				
	STAIR 1	CPT 2	PTD WD SKIRT BOARD	PT-3	GYP	
	STAIR 2	CPT 2	PTD WD SKIRT BOARD	PT-3	GYP	
FIRST FLOOR	10	OPEN OFFICE	CONCRETE	VINYL	PT-1	EXPOSED TRUSS
	11	CONFERENCE	CONCRETE	VINYL	PT-2	EXPOSED TRUSS
	12	KITCHEN/COPY	CONCRETE	VINYL	PT-2	EXPOSED TRUSS
	13	RESTROOM	CONCRETE	VINYL	PT-3	GYP
	14	RESTROOM	CONCRETE	VINYL	PT-3	GYP
15	VESTIBULE	CONCRETE	VINYL	PT-2	EXPOSED TRUSS	
						PAINT ALL EXPOSED DUCTWORK PT-3 SEMI GLOSS
						PAINT ALL EXPOSED DUCTWORK PT-3 SEMI GLOSS
						PAINT ALL EXPOSED DUCTWORK PT-3 SEMI GLOSS
SECOND FLOOR	20	CORRIDOR	CPT 1	VINYL	PT-1	GYP
	21	OFFICE	CPT 1	VINYL	PT-2	GYP
	22	OFFICE	CPT 1	VINYL	PT-2	GYP
	23	OFFICE	CPT 1	VINYL	PT-2	GYP
	24	OFFICE	CPT 1	VINYL	PT-2	GYP
	25	OFFICE	CPT 1	VINYL	PT-2	GYP
	26	OFFICE	CPT 1	VINYL	PT-2	GYP
	27	RESTROOM	VCT 1	VINYL	PT-3	GYP
28	RESTROOM	VCT 1	VINYL	PT-3	GYP	

FINISH KEY



PAINT
 PT-1 SHERWIN WILLIAMS SW0012 EMPIRE GOLD, EGGSHELL FINISH
 PT-2 BENJAMIN MOORE HC-77 ALEXANDRIA BEIGE, EGGSHELL FINISH
 PT-3 BENJAMIN MOORE HC-49 MAYFLOWER RED, EGGSHELL FINISH U.N.O.
 PT-4 TRIM THROUGHOUT-SHERWIN WILLIAMS SW7020 BLACK FOX, SEMI GLOSS

CARPET
 CPT-1 MANNINGTON PROVENANCE COLOR VICINITY 1/4 TURN INSTALLATION
 CPT-2 J & J SOLUTIONS-COLOR 1204 RUBBER BAND

VCT
 VCT-1 ARMSTRONG EXCELON STONETEX- 52170 GOLDEN BAMBOO

VINYL BASE
 THROUGHOUT- ROPPE 4" COLOR 140 FAWN

LAMINATE
 LAM-1 ARMSTRONG COMMISSION PLUS MANOR RIDGE #80655 CREAM & BEIGE

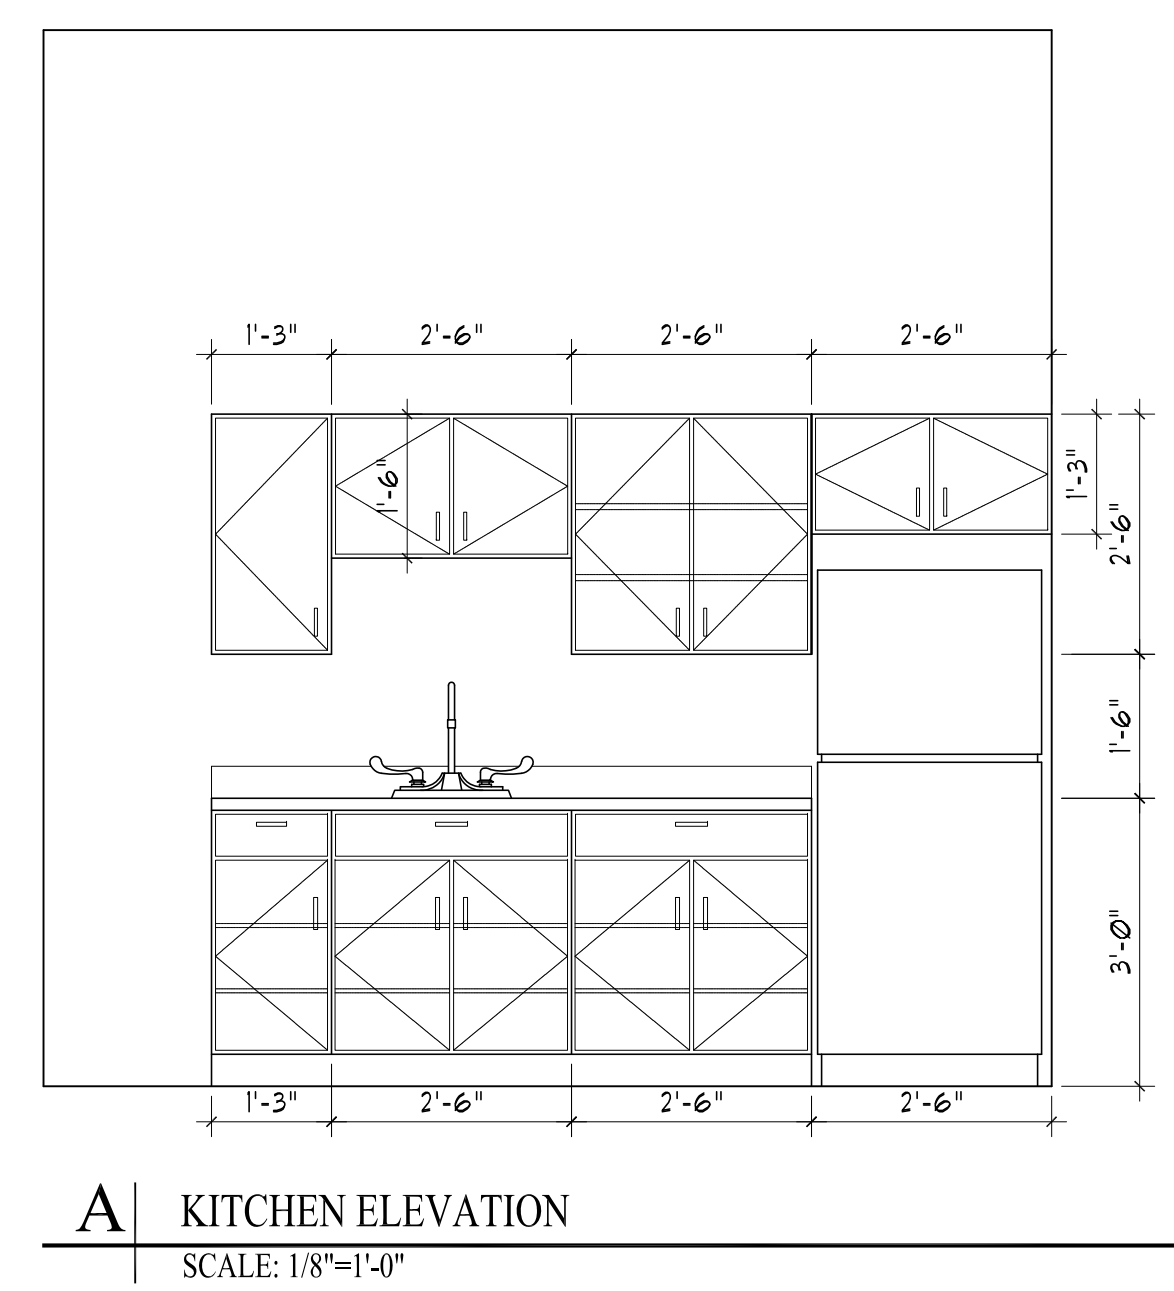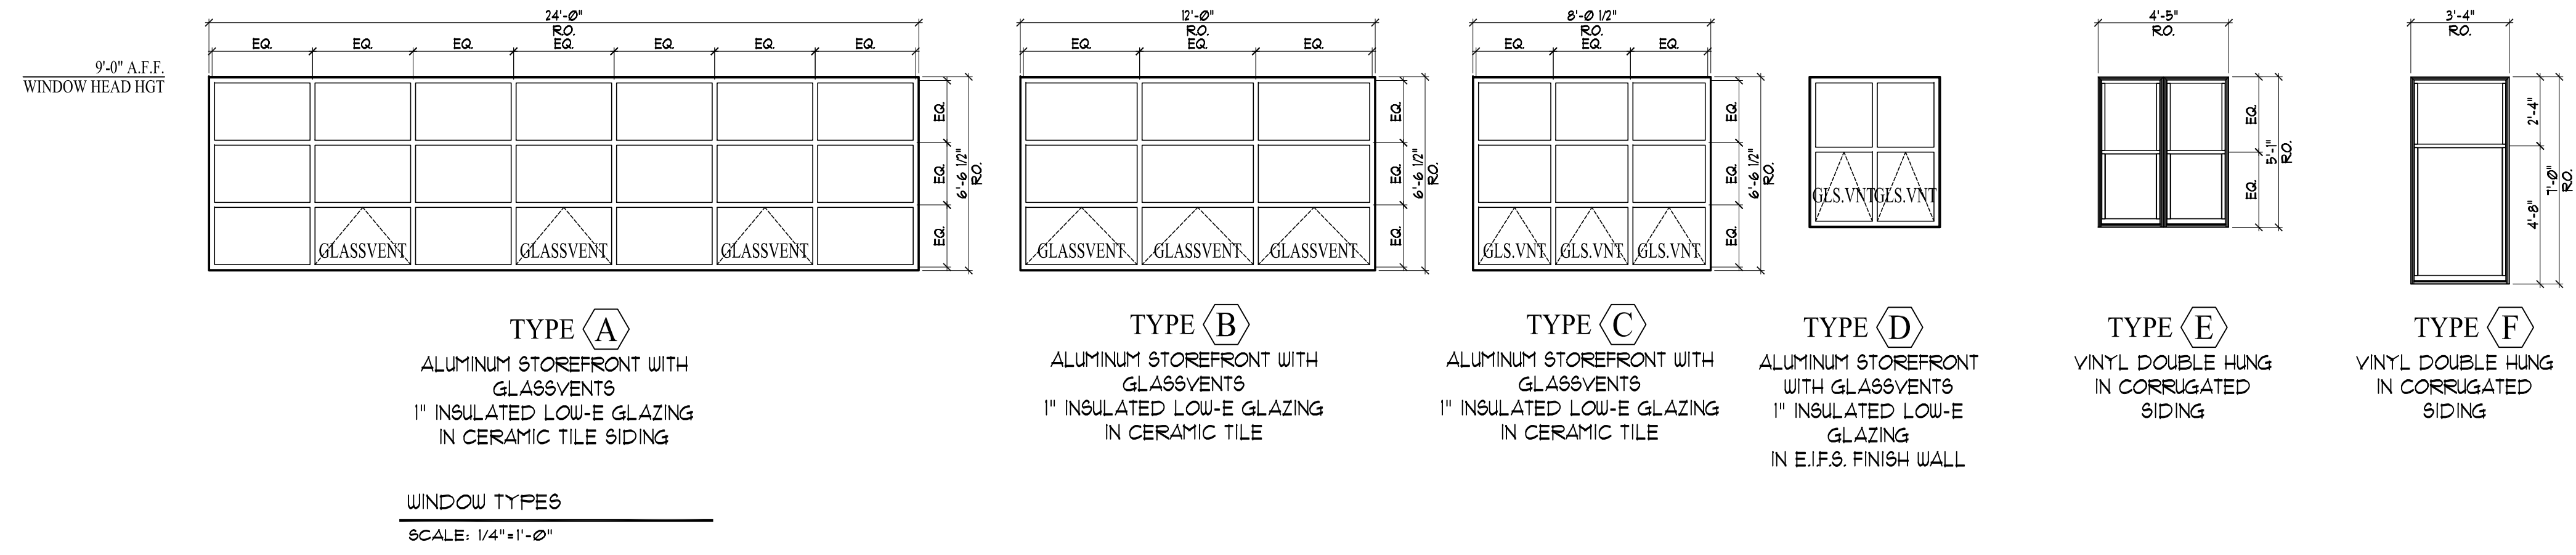

	ARCHETYPE architects 48 Union Wharf Portland, Maine 04101 (207) 772-6022 Fax (207) 772-4056	
Prepared For: RANDOM ORBIT, LLC 17 Chestnut St Portland, ME	Consulting Engineer: PELTON BUILDING BRAMHALL SQUARE PORTLAND, ME	Project: Issued for Permit 23 July 2010
Date: 16 June 2010	Scale: 1/8" = 1'-0"	Revisions: Issued for Permit 23 July 2010
DOOR, WINDOW, AND FINISH SCHEDULE		A7.01

