


Second Floor Plan

Rear Carriage House

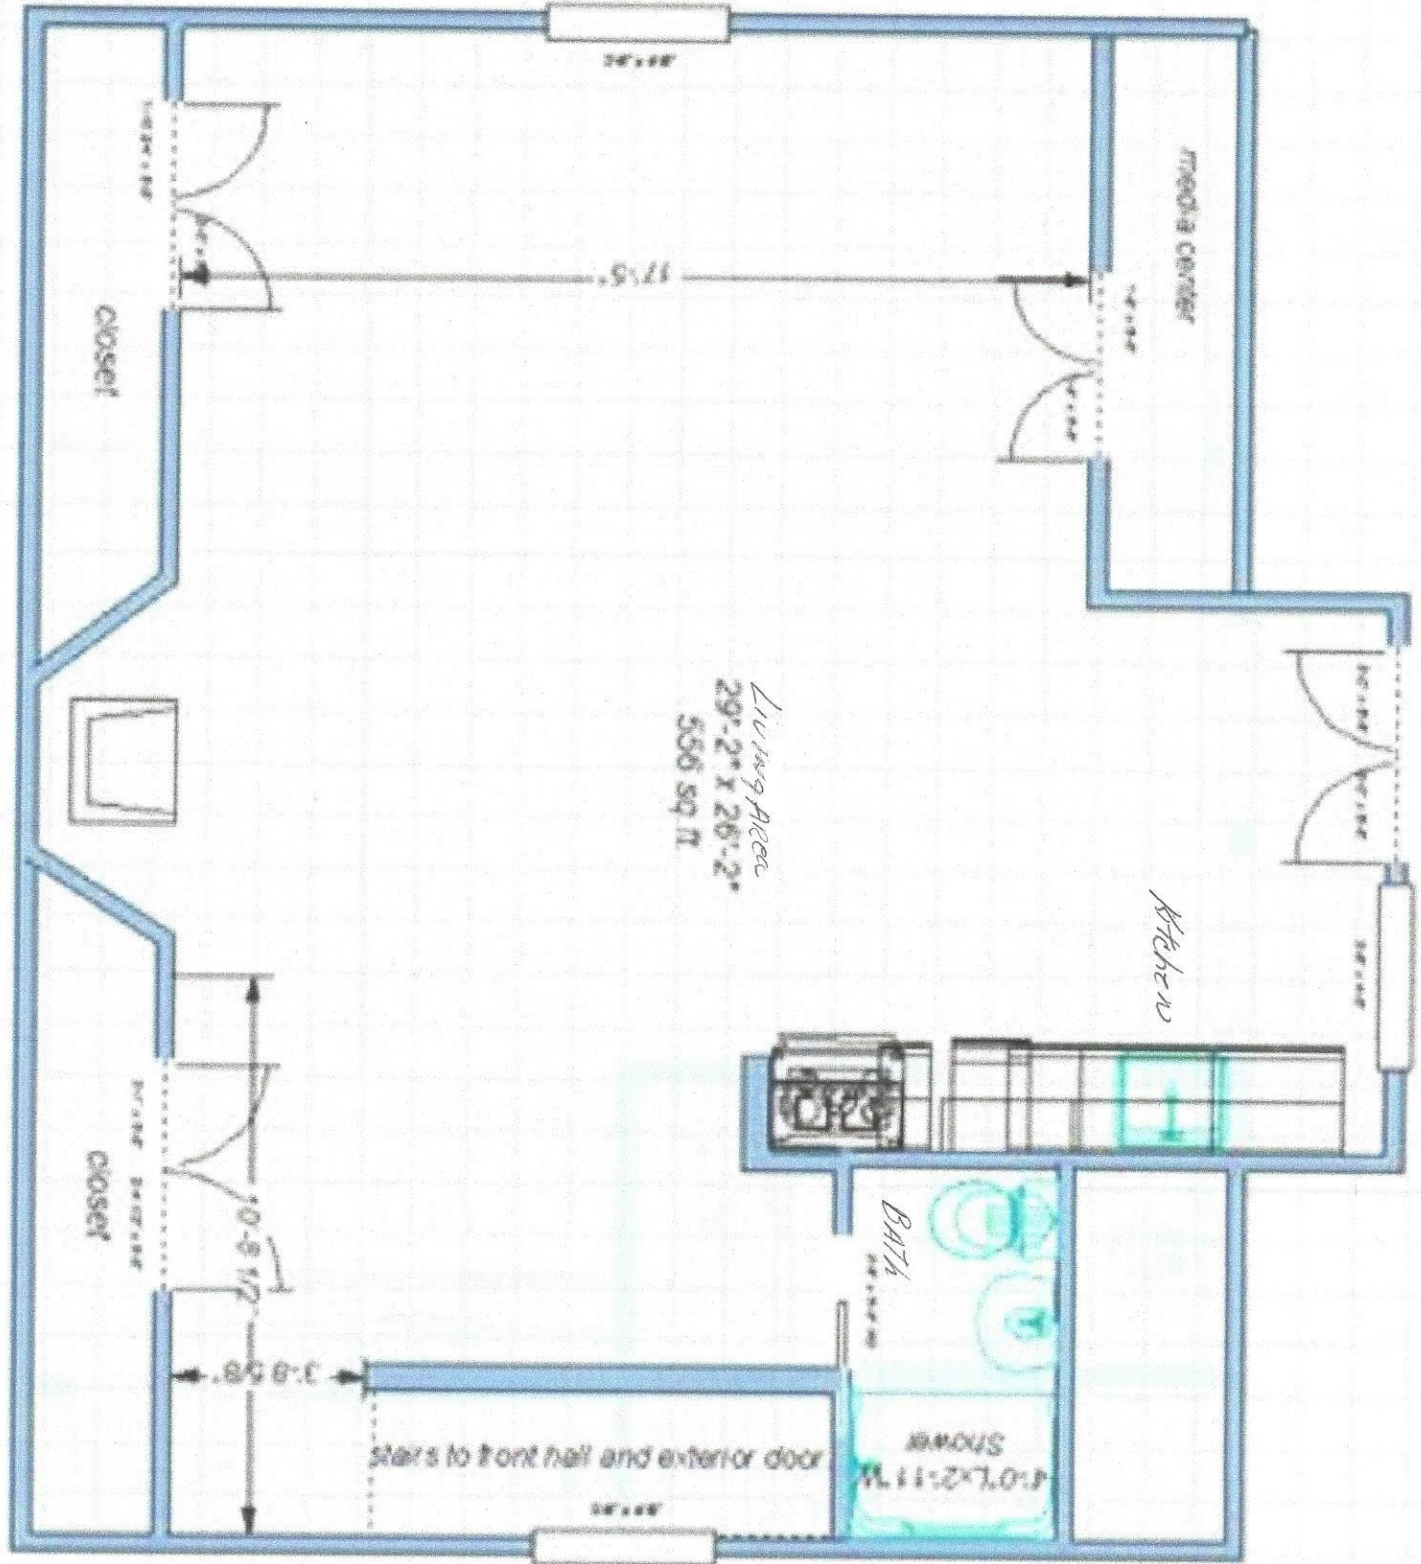

CITY OF PORTLAND
APPROVED SITE PLAN
 Subject to Conditions of Approval
 and Standard Conditions

DATE OF APPROVAL 3-28-17
 PLANNER Shukria Wiar
 PROJECT NO. #2016-120