3 EXISTING NORTH ELEVATION 1/8" = 1'-0"


MTL ROOF ---

MTL SNOW GUARD —

SLATE SHINGLES

PAINTED STEEL STRUCTURE



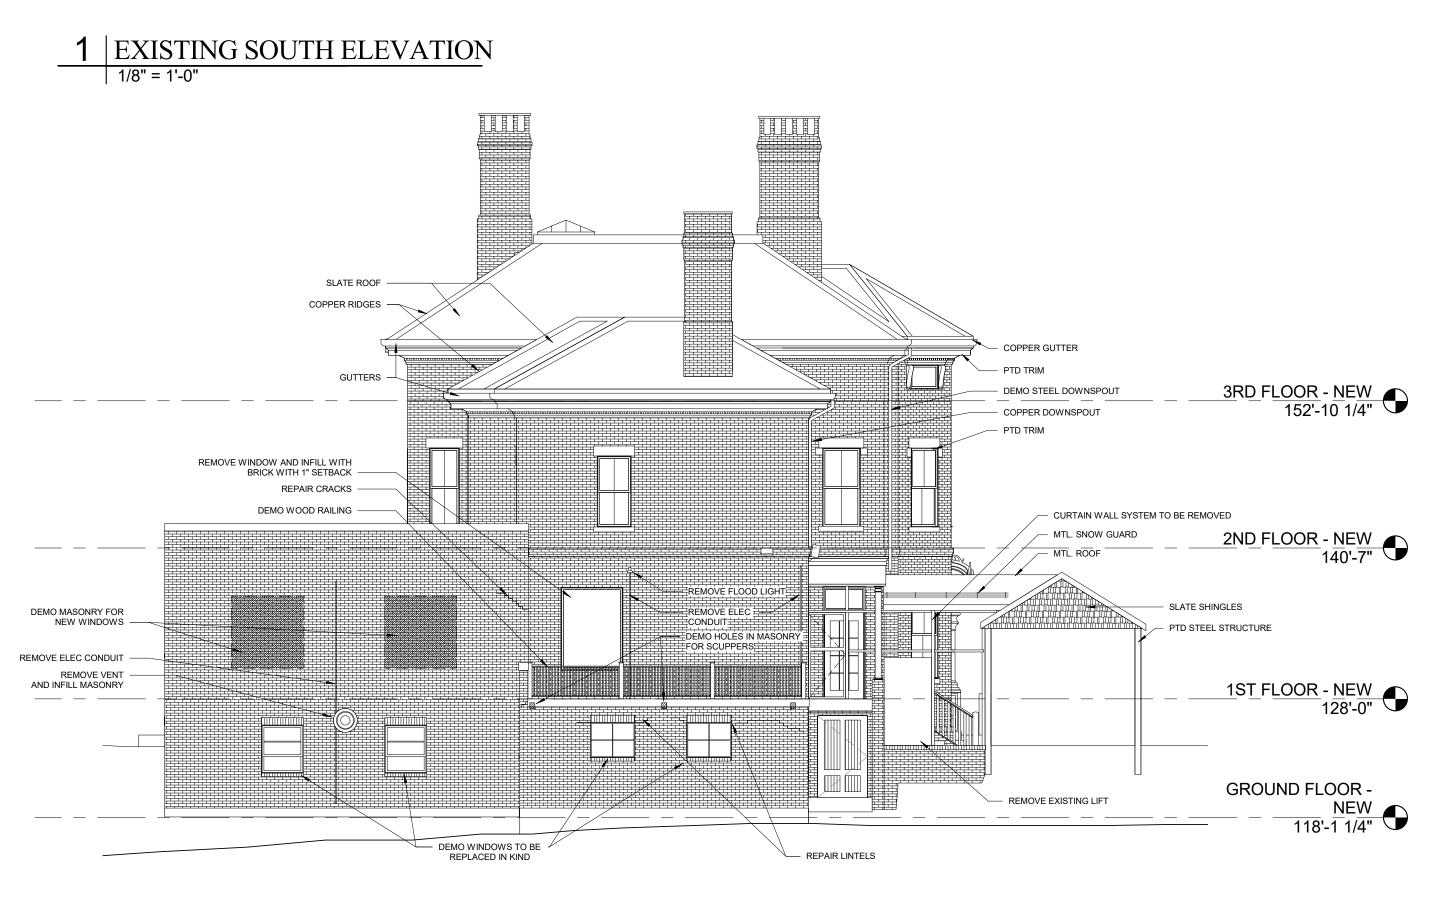

PTD ENTRY

REMOVE REMAINING METAL CANOPY SUPPORTS

REMOVE LEAD COATED COPPER PLATES AND REPLACE WITH SLATE TILES, TYP

3RD FLOOR - NEW 152'-10 1/4"

1ST FLOOR - NEW 128'-0"

---- REMOVE EXISTING SCONCES

REMOVE EXISTING DOOR

MTL SNOW GUARD COPPER RIDGES

— COPPER GUTTER

REMOVE FLOOD LIGHTS

- BRICK DETAILING

GRANITE BASE

— PTD TRIM

