




4 | 3RD FLOOR - DEMO
1/8" = 1'-0"

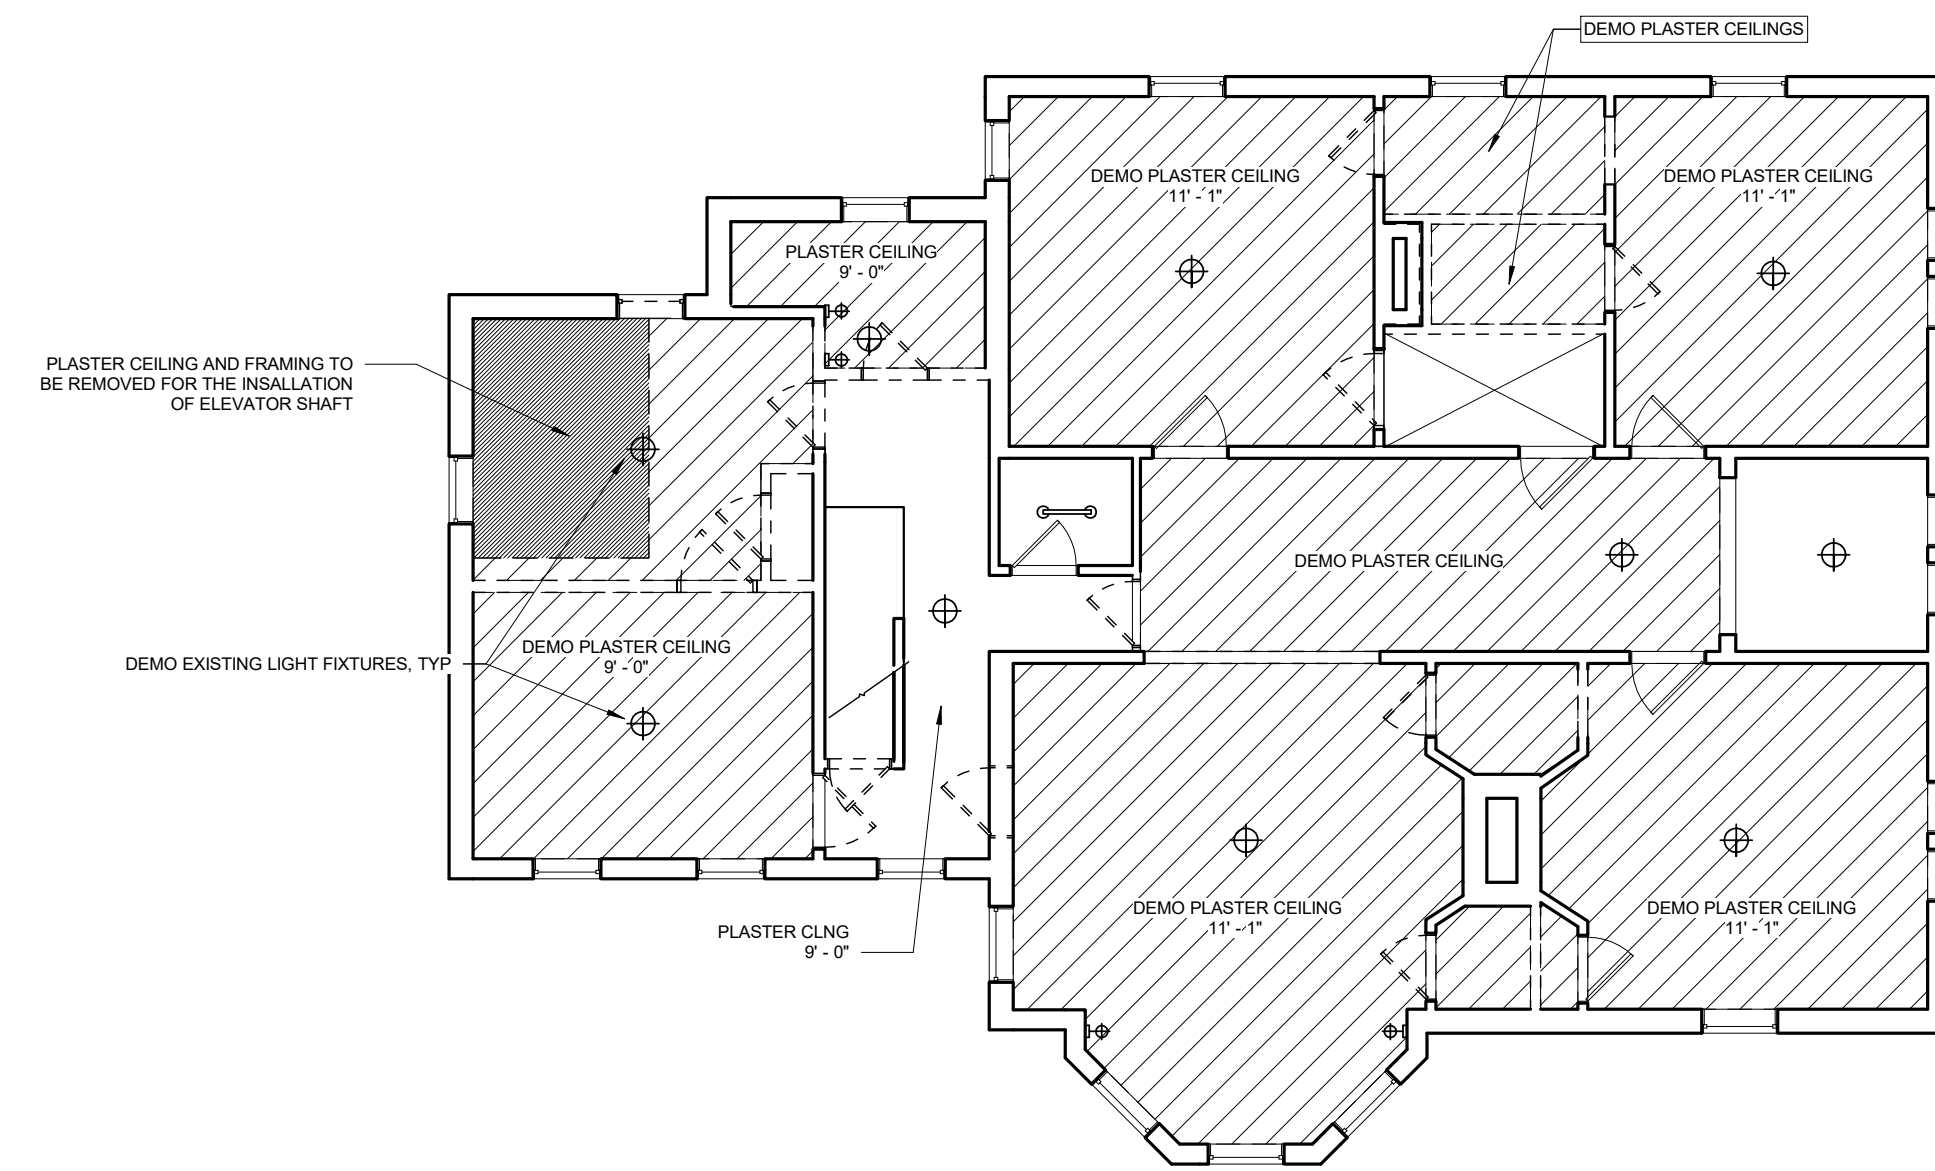



3 | 2ND FLOOR - DEMO
1/8" = 1'-0"

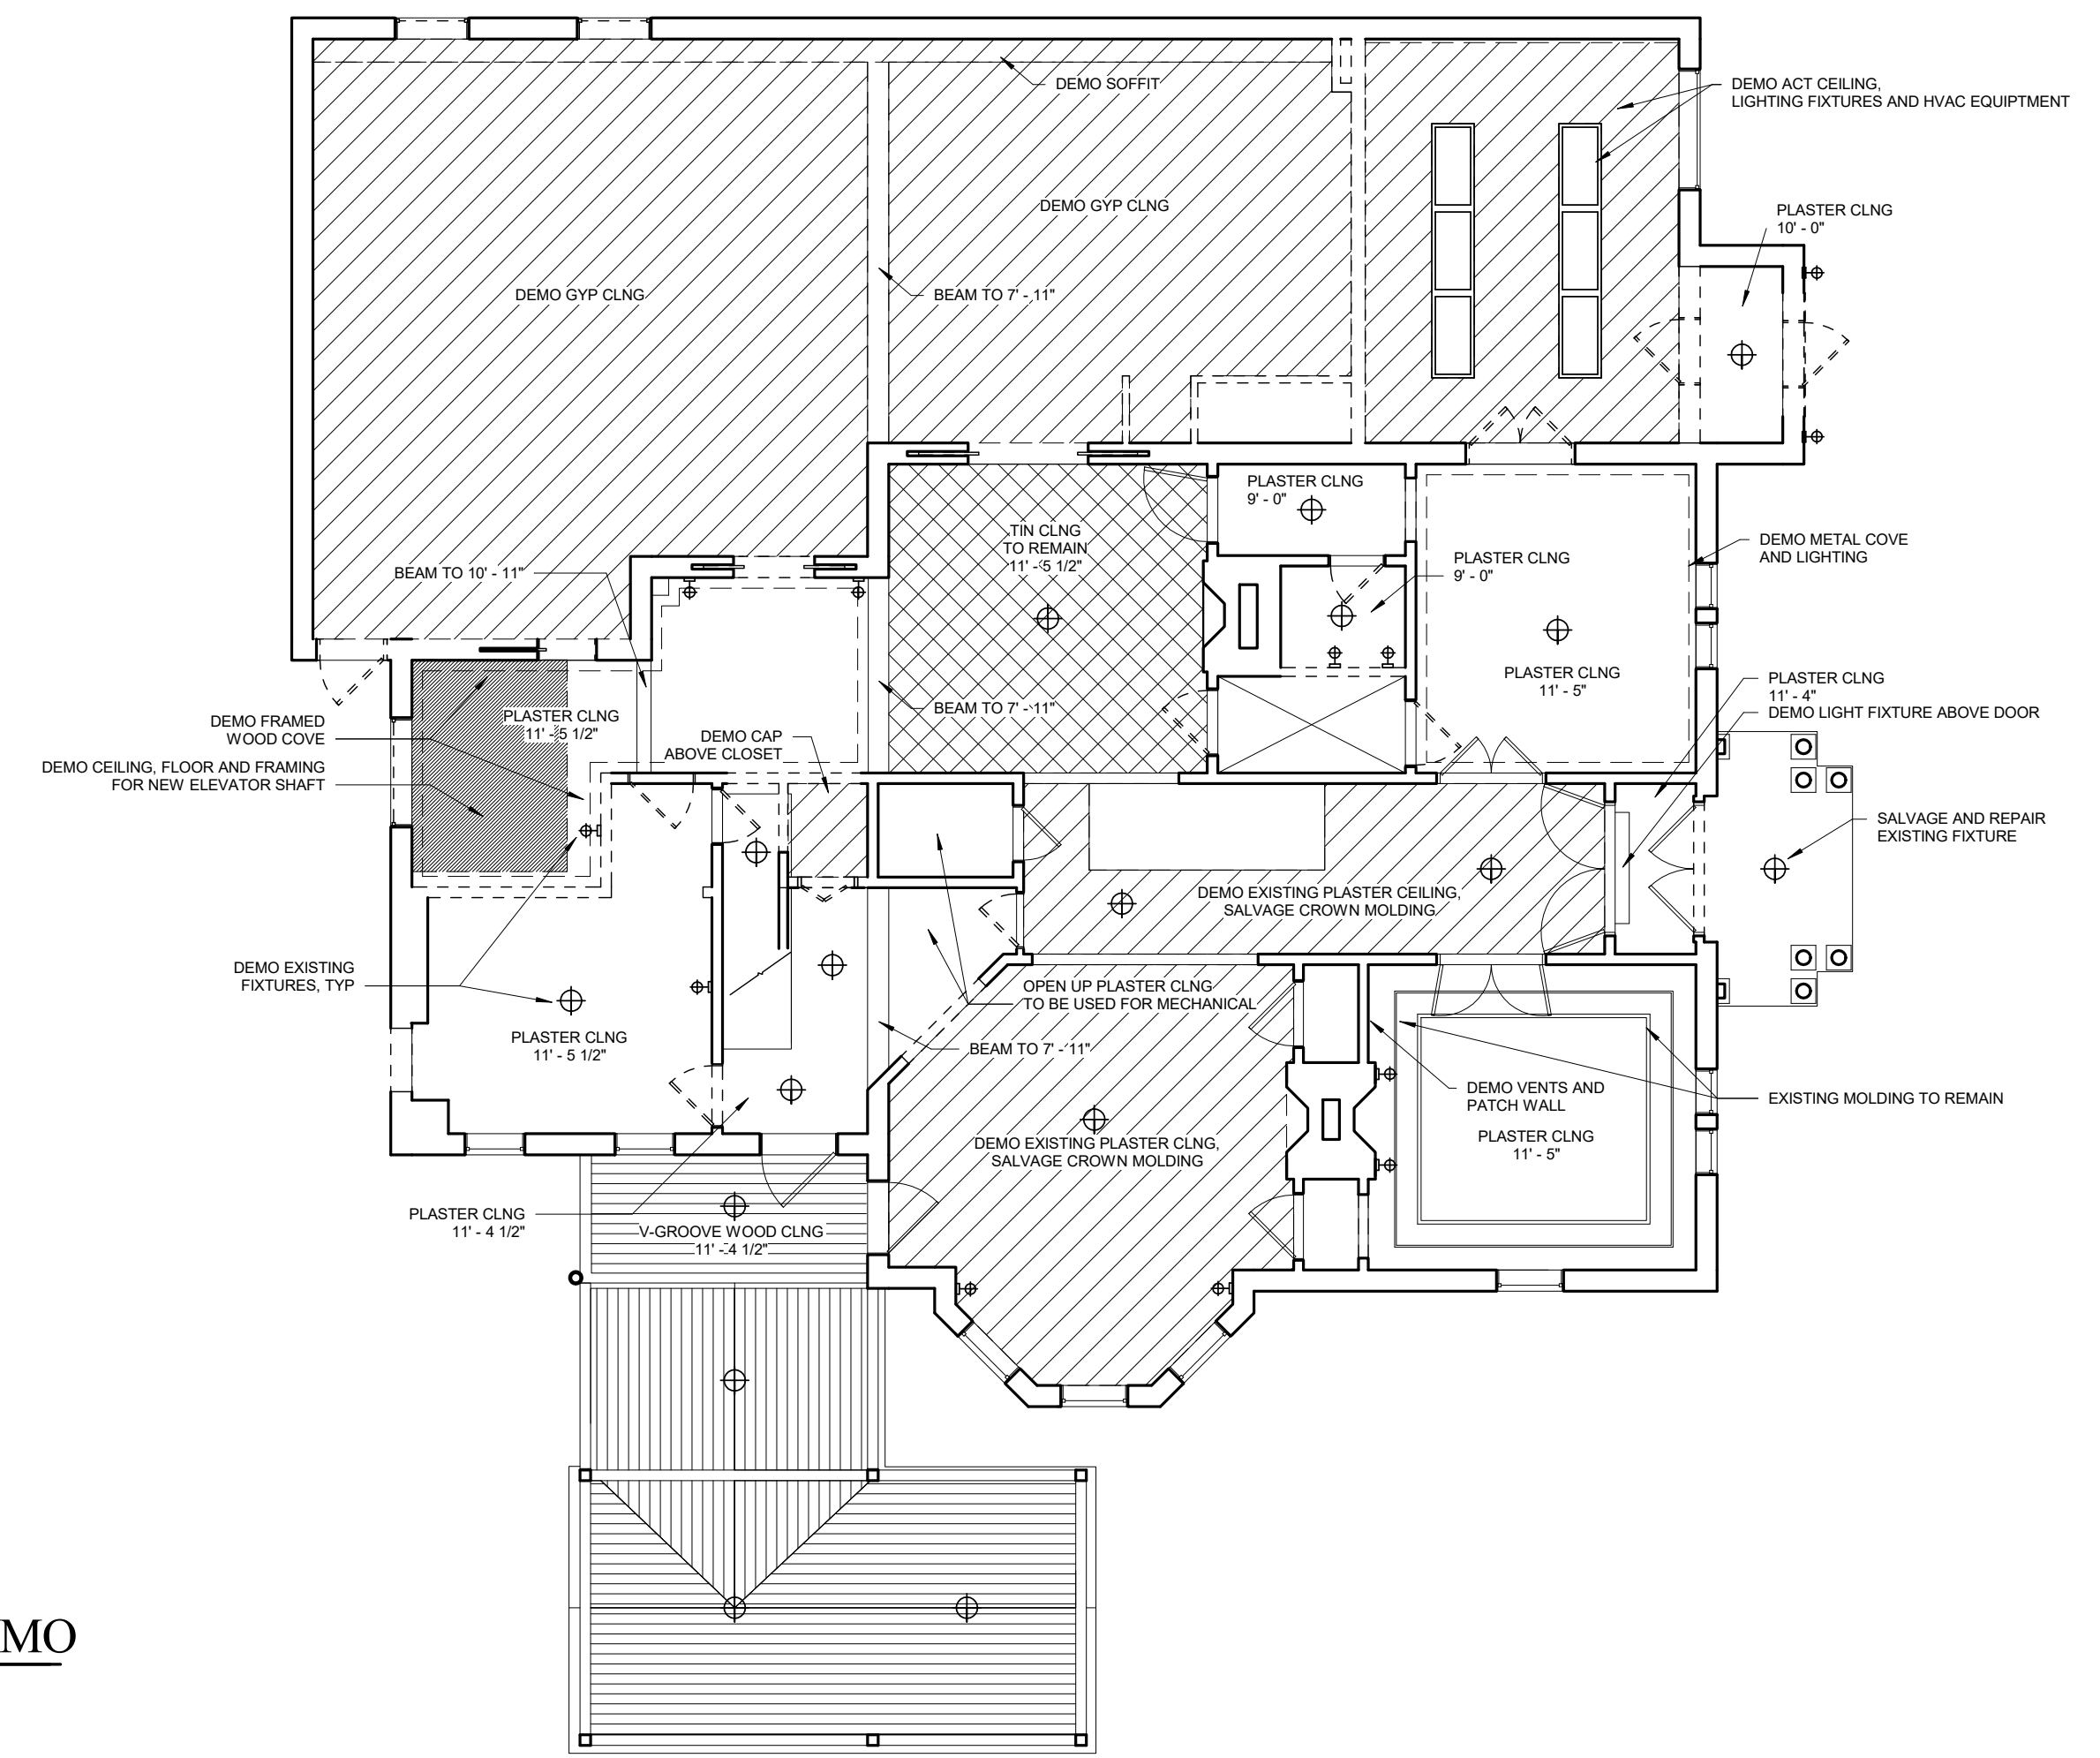

2 | 1ST FLOOR - DEMO
1/8" = 1'-0"

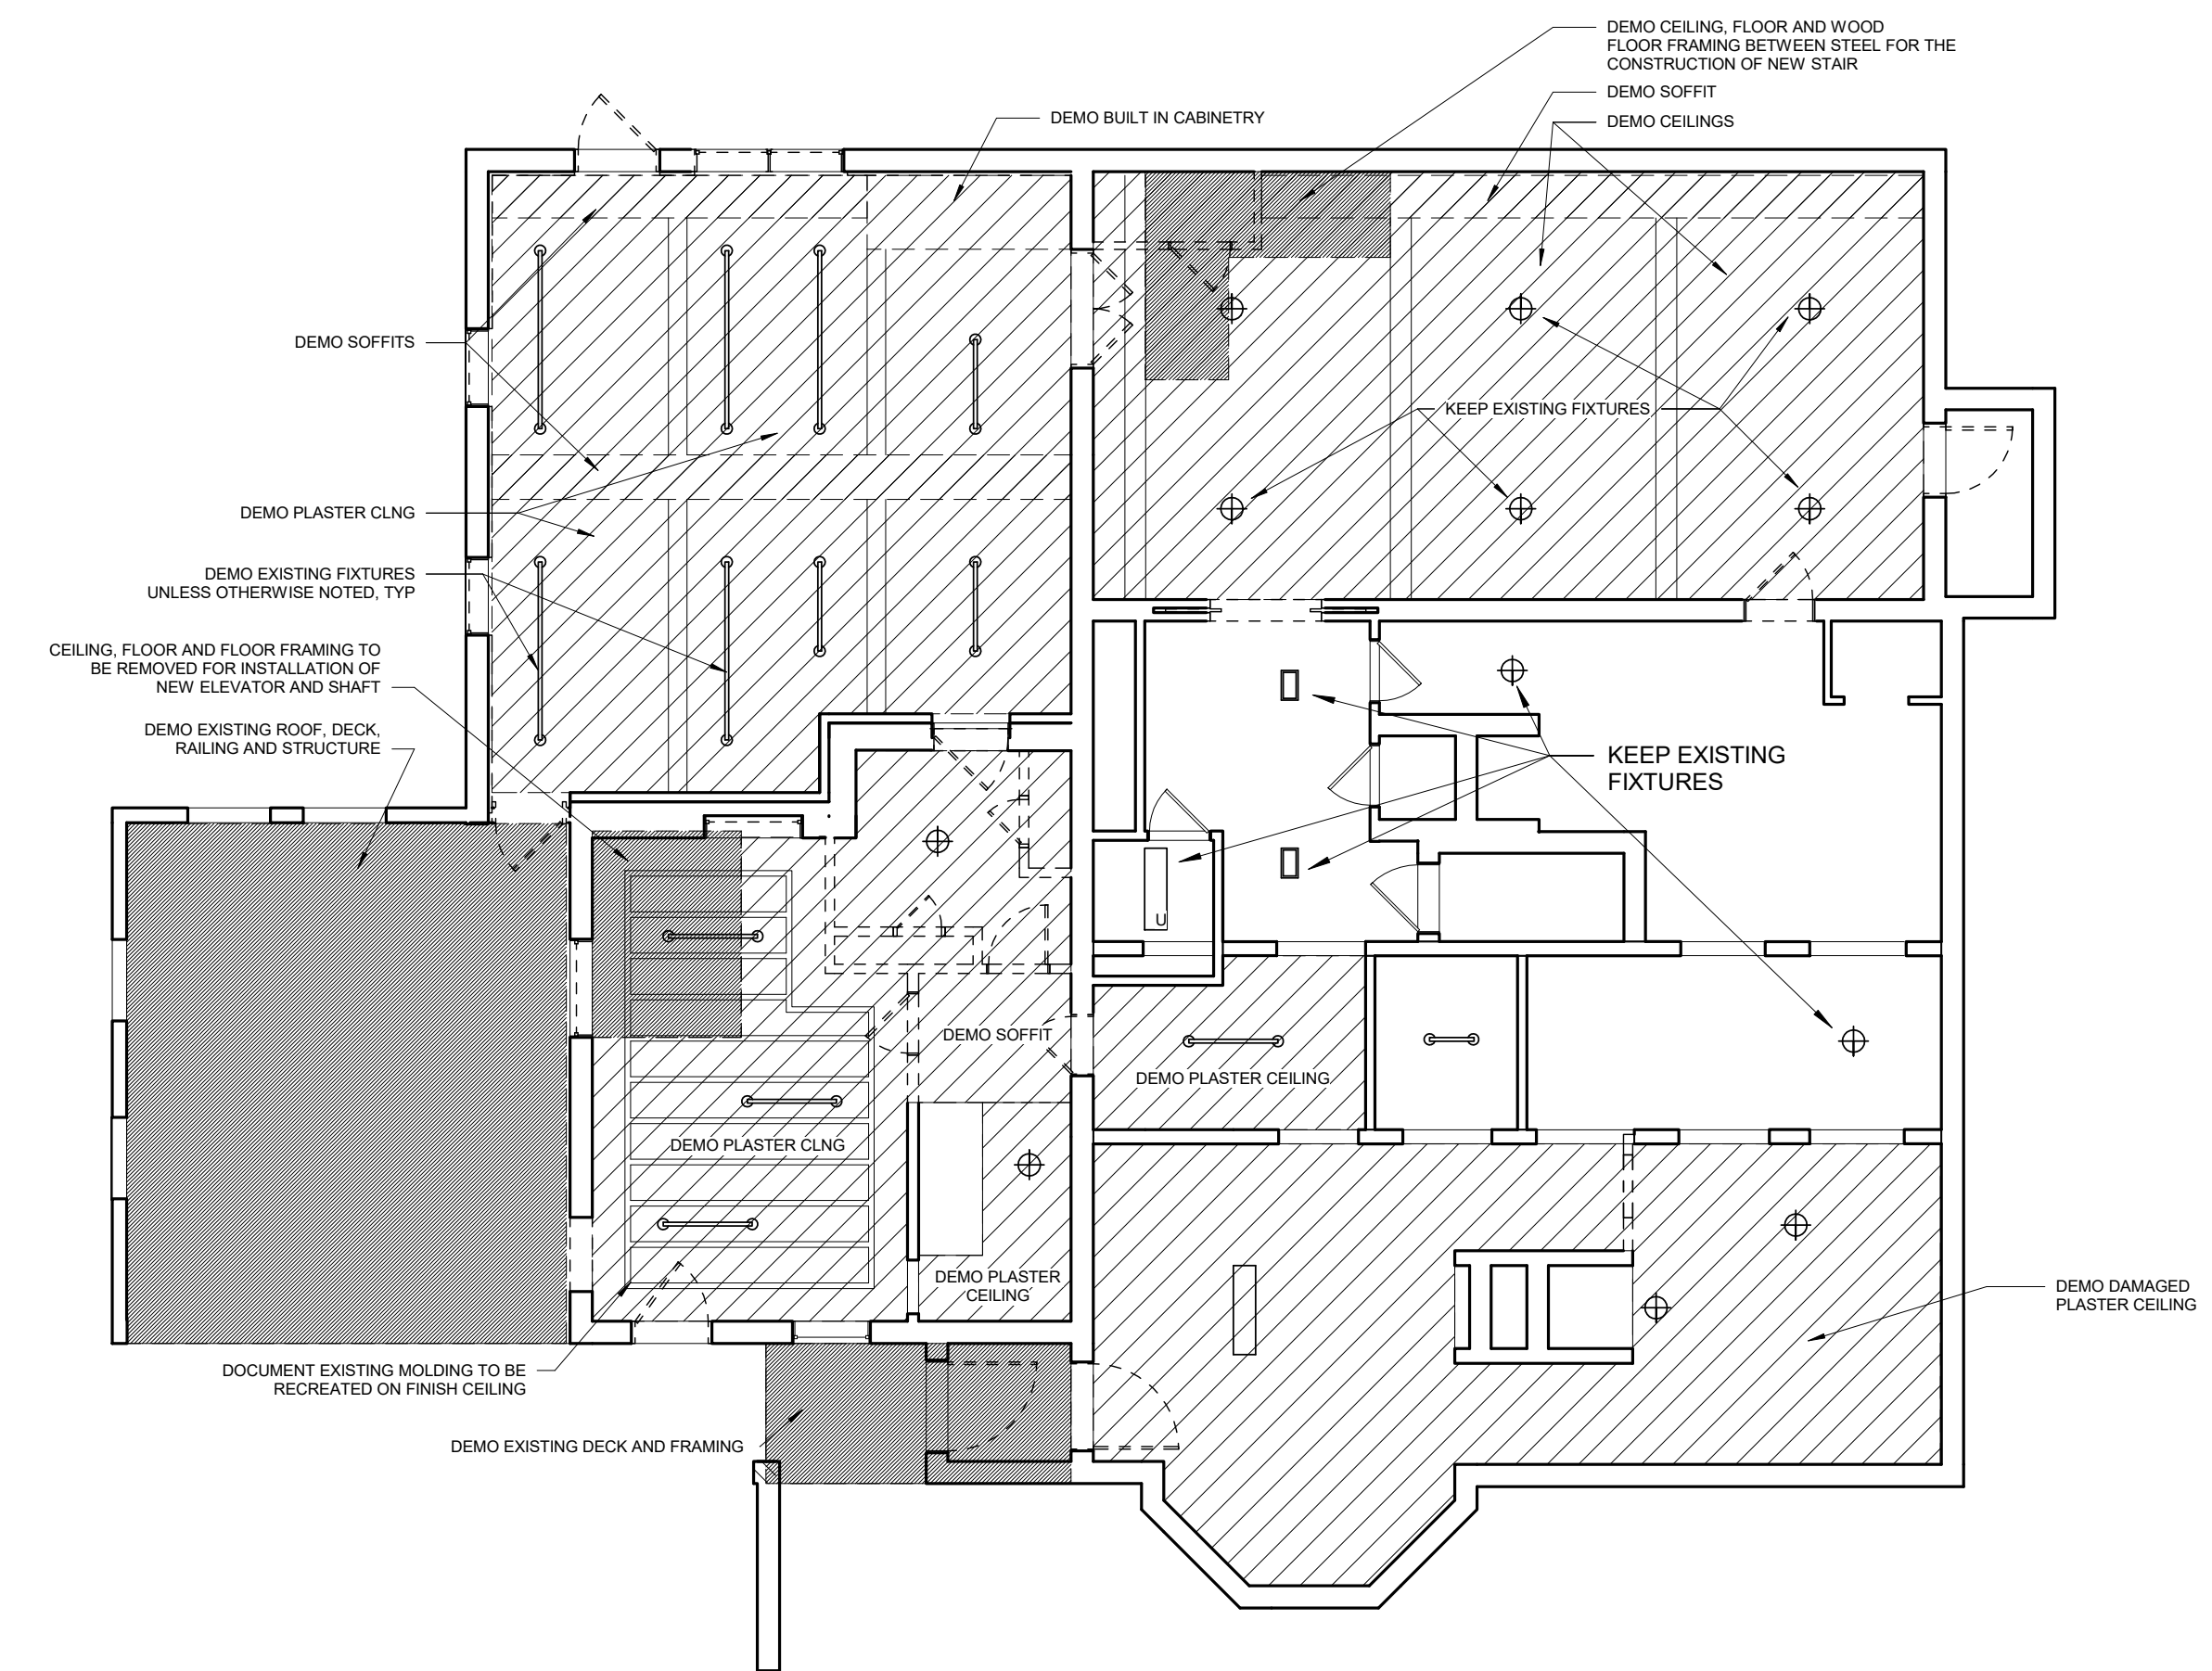

1 | GROUND FLOOR DEMO
1/8" = 1'-0"

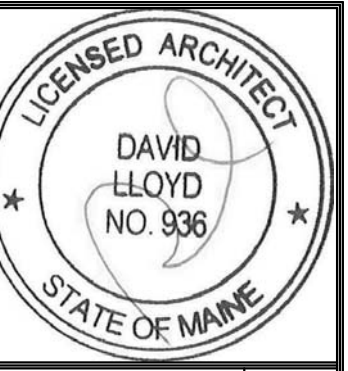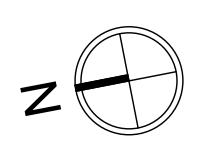

Prepared For:
747 CONGRESS LLC

Consultant:
ARCHETYPE architects
48 Union Wharf Portland, Maine 04101
(207) 772-6022 ARCHETYPE@ARCHETYPEPA.COM

Project:
THE FRANCIS
749 CONGRESS ST
PORTLAND, ME 04102

Revisions:
3 03 AUG 2016 Addendum 3

Date:
03 AUG 2016
Scale:
1/8" = 1'-0"
REFLECTED CEILING DEMO PLANS

A0.24