
1 | 1ST FLOOR - NEW GROSS SQ FOOTAGE : 4080 SQ FT A-2 SQ FOOTAGE - 2435 SQ FT R-1 SQ FOOTAGE - 1645 SQ FT

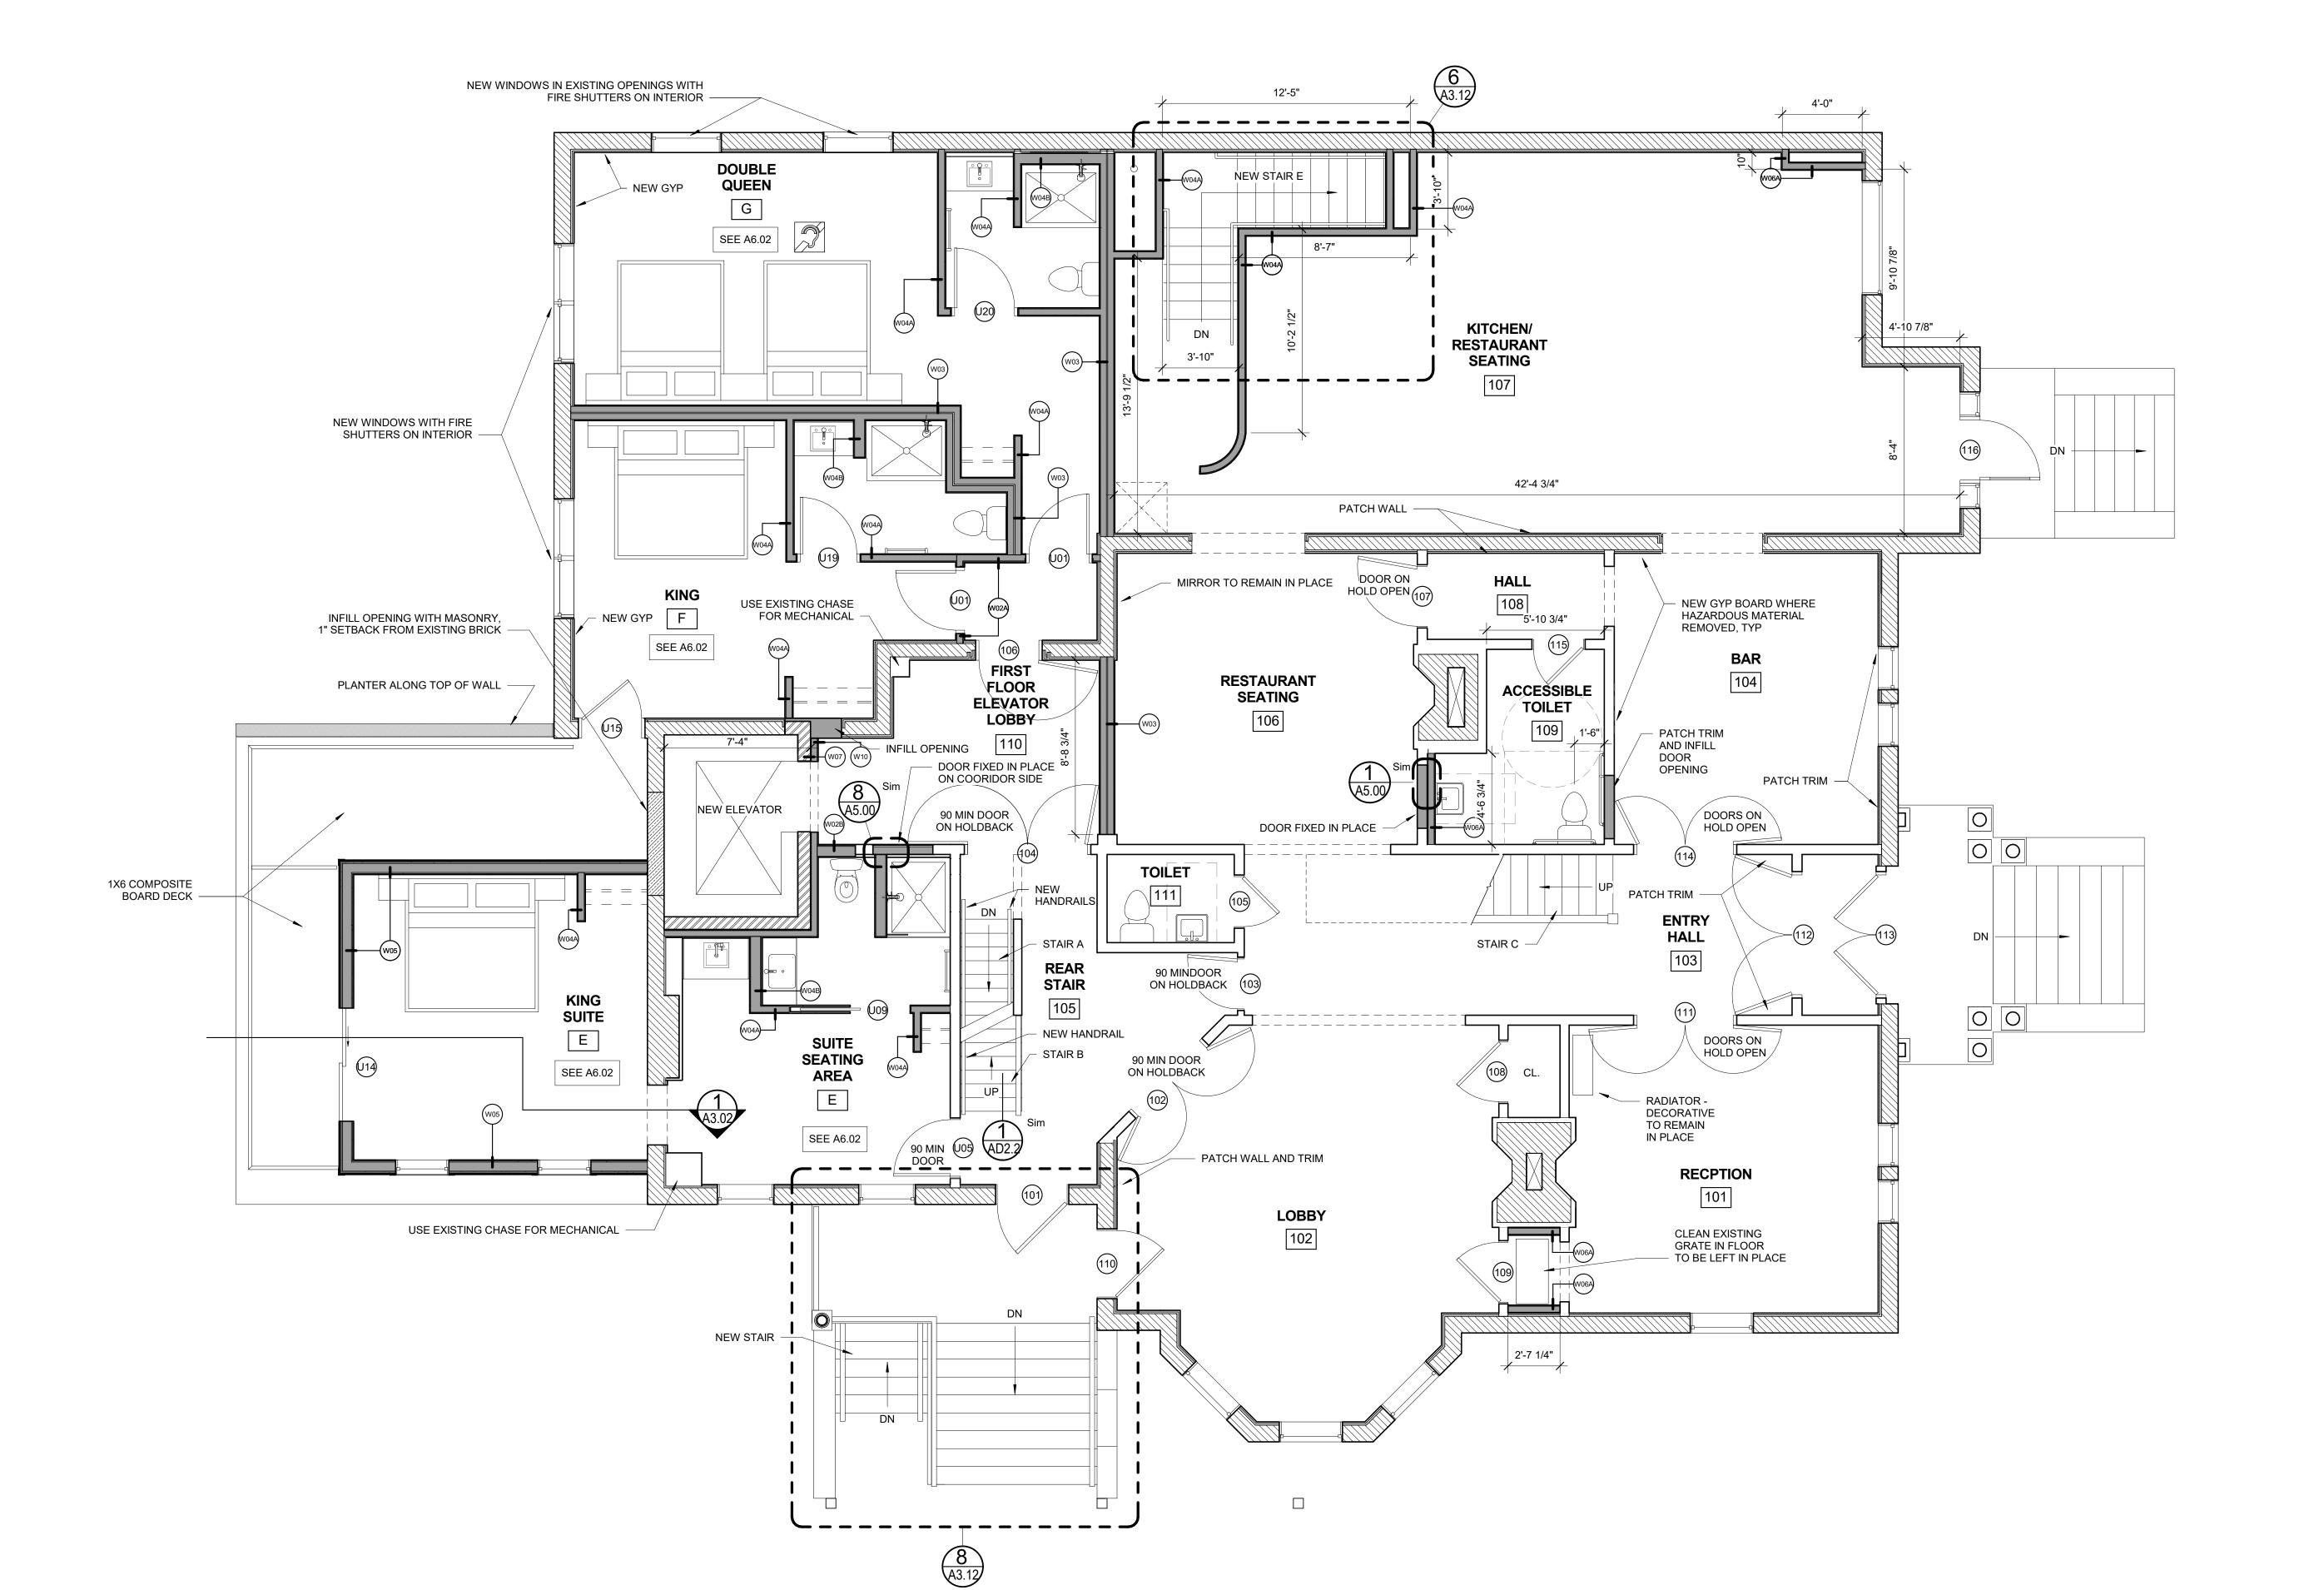



Revisions:	1,-0,,	OR	
Scale:	1/4" = 1'-0"	STFLC	PLAN
Date:	03 AUG 2016	NEW FIRST FLOOR	PL
	A ·	1 /	\

48 Union V
48 Union V

CI CI	KCHETYPE
	A architects
	48 Union Wharf Portland, Maine 0410
ST	(207) 772-6022ARCHETYPE@ARCHETYPEPA.CC
707	

