




4 | ELEVATOR DOOR SILL DETAIL
 1" = 1'-0"

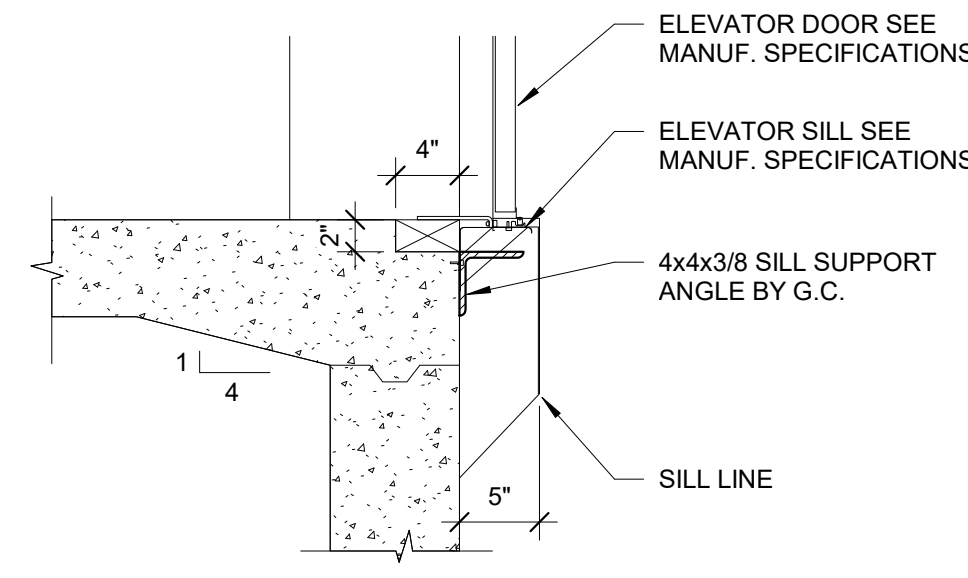


5 | ELEVATOR DOOR AT CONCRETE
 1" = 1'-0"

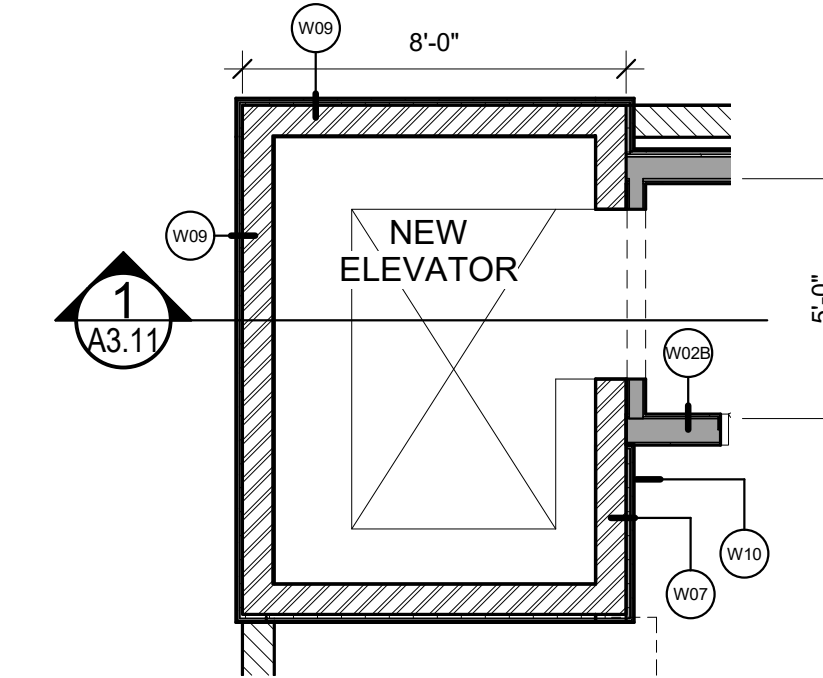


9 | 3RD FLOOR - ELEVATOR PLAN
 1/4" = 1'-0"

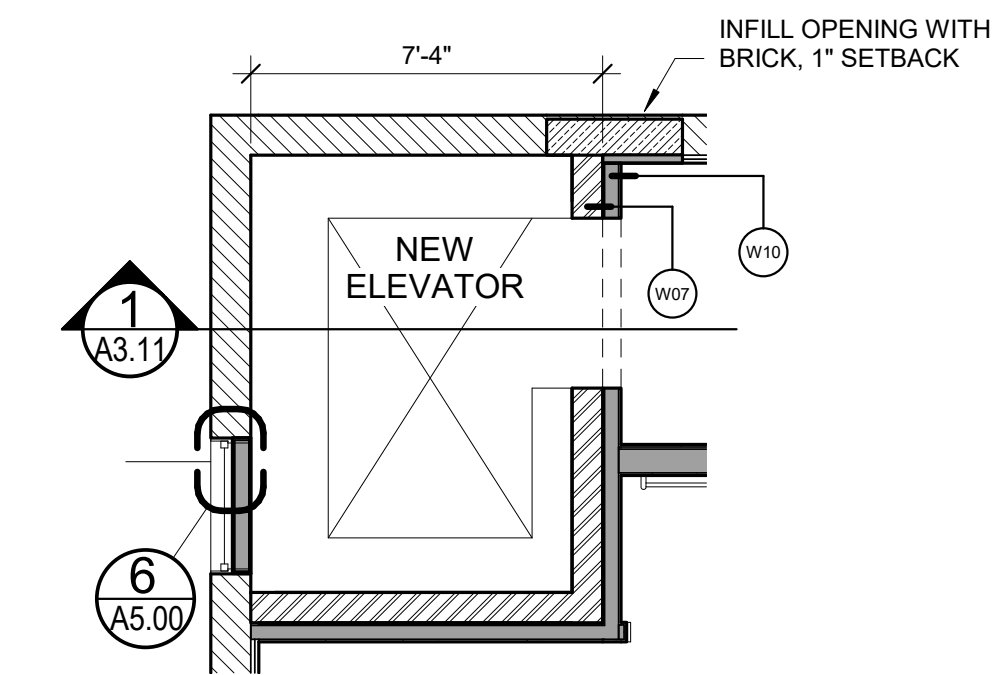


8 | 2ND FLOOR - ELEVATOR PLAN
 1/4" = 1'-0"

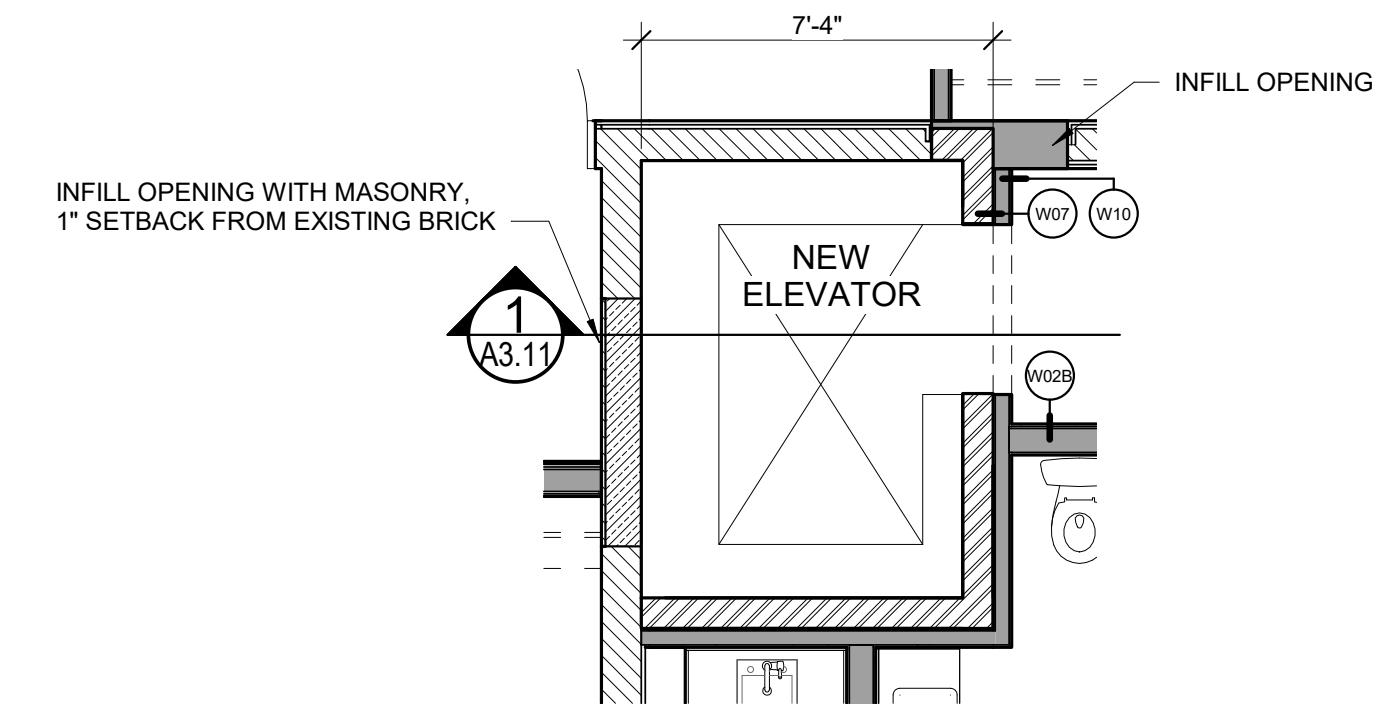


7 | 1ST FLOOR - ELEVATOR PLAN
 1/4" = 1'-0"

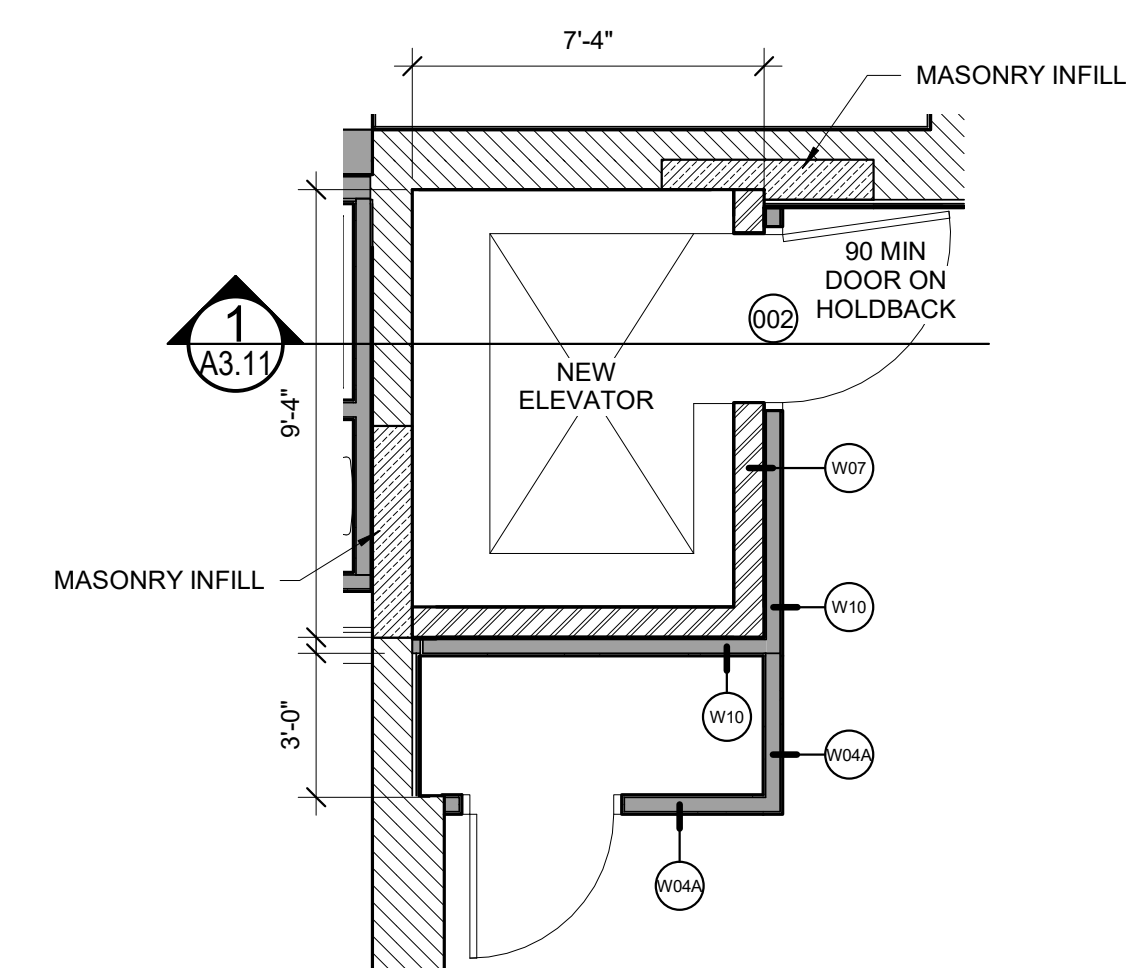


6 | GROUND FLOOR - ELEVATOR PLAN
 1/4" = 1'-0"

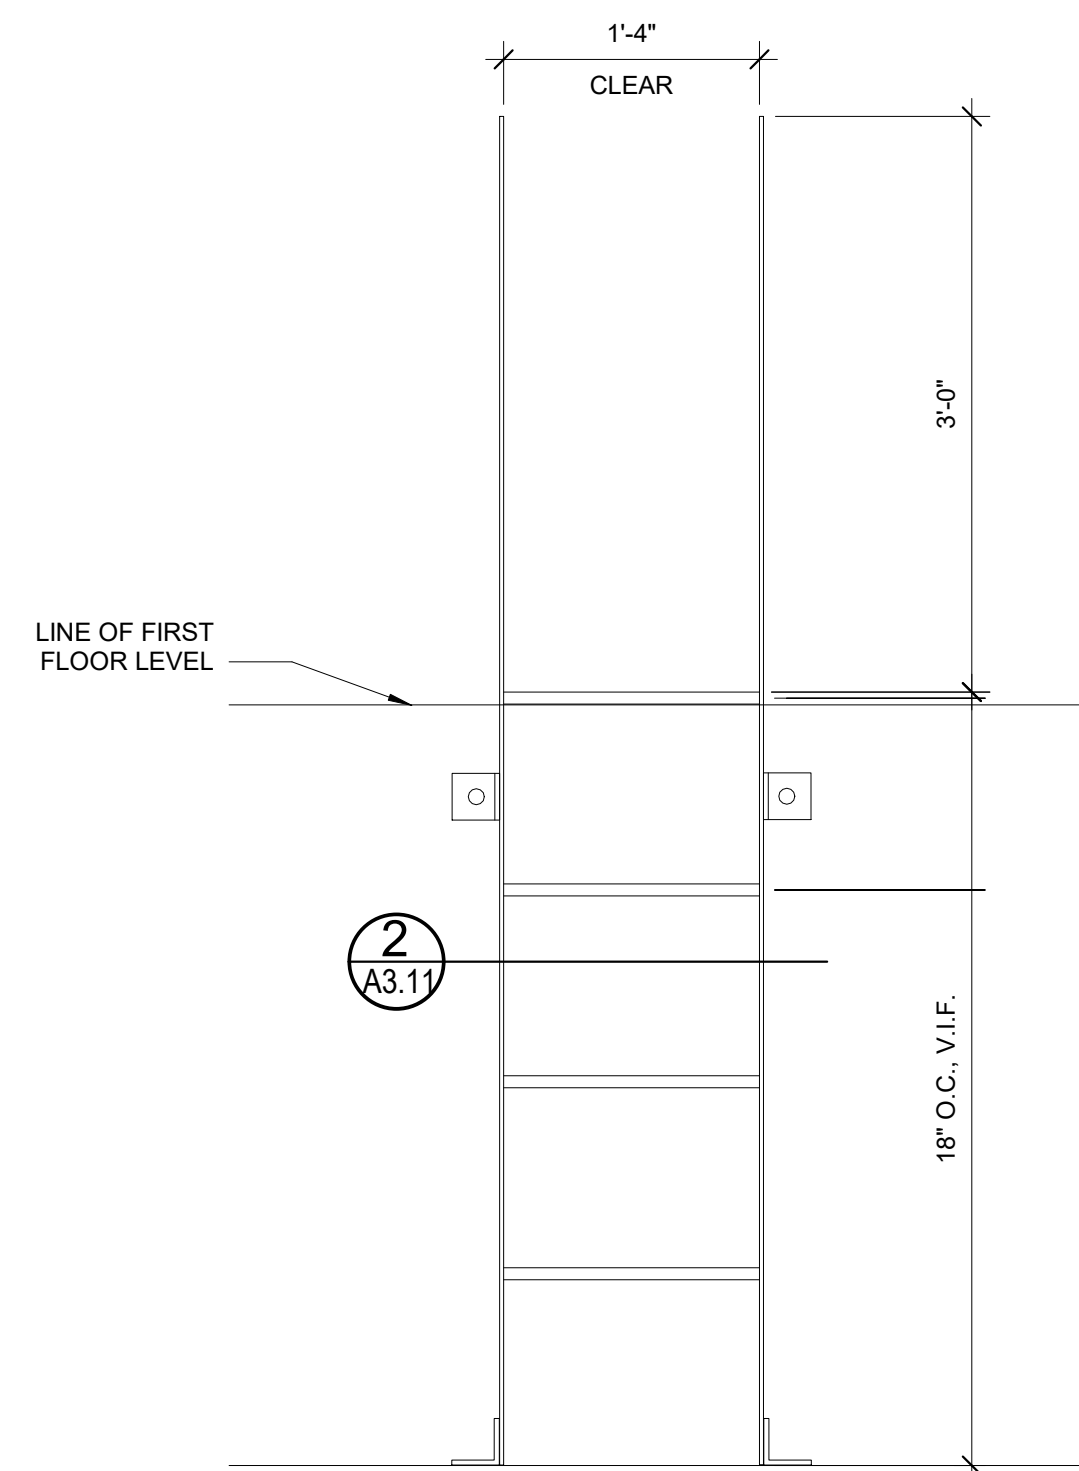


3 | ELEVATOR PIT LADDER ELEVATION
 1" = 1'-0"

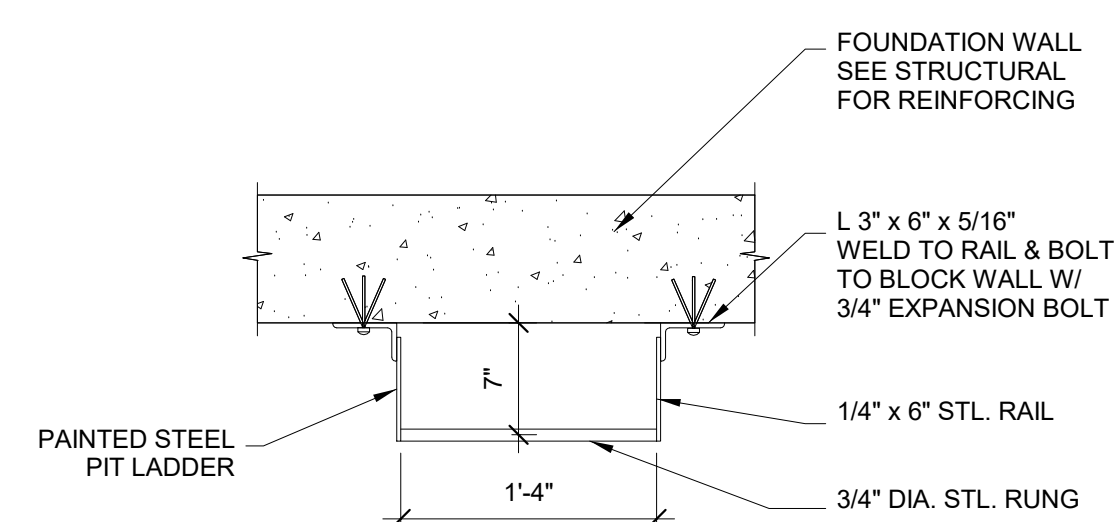

2 | ELEVATOR PIT LADDER PLAN
 1" = 1'-0"

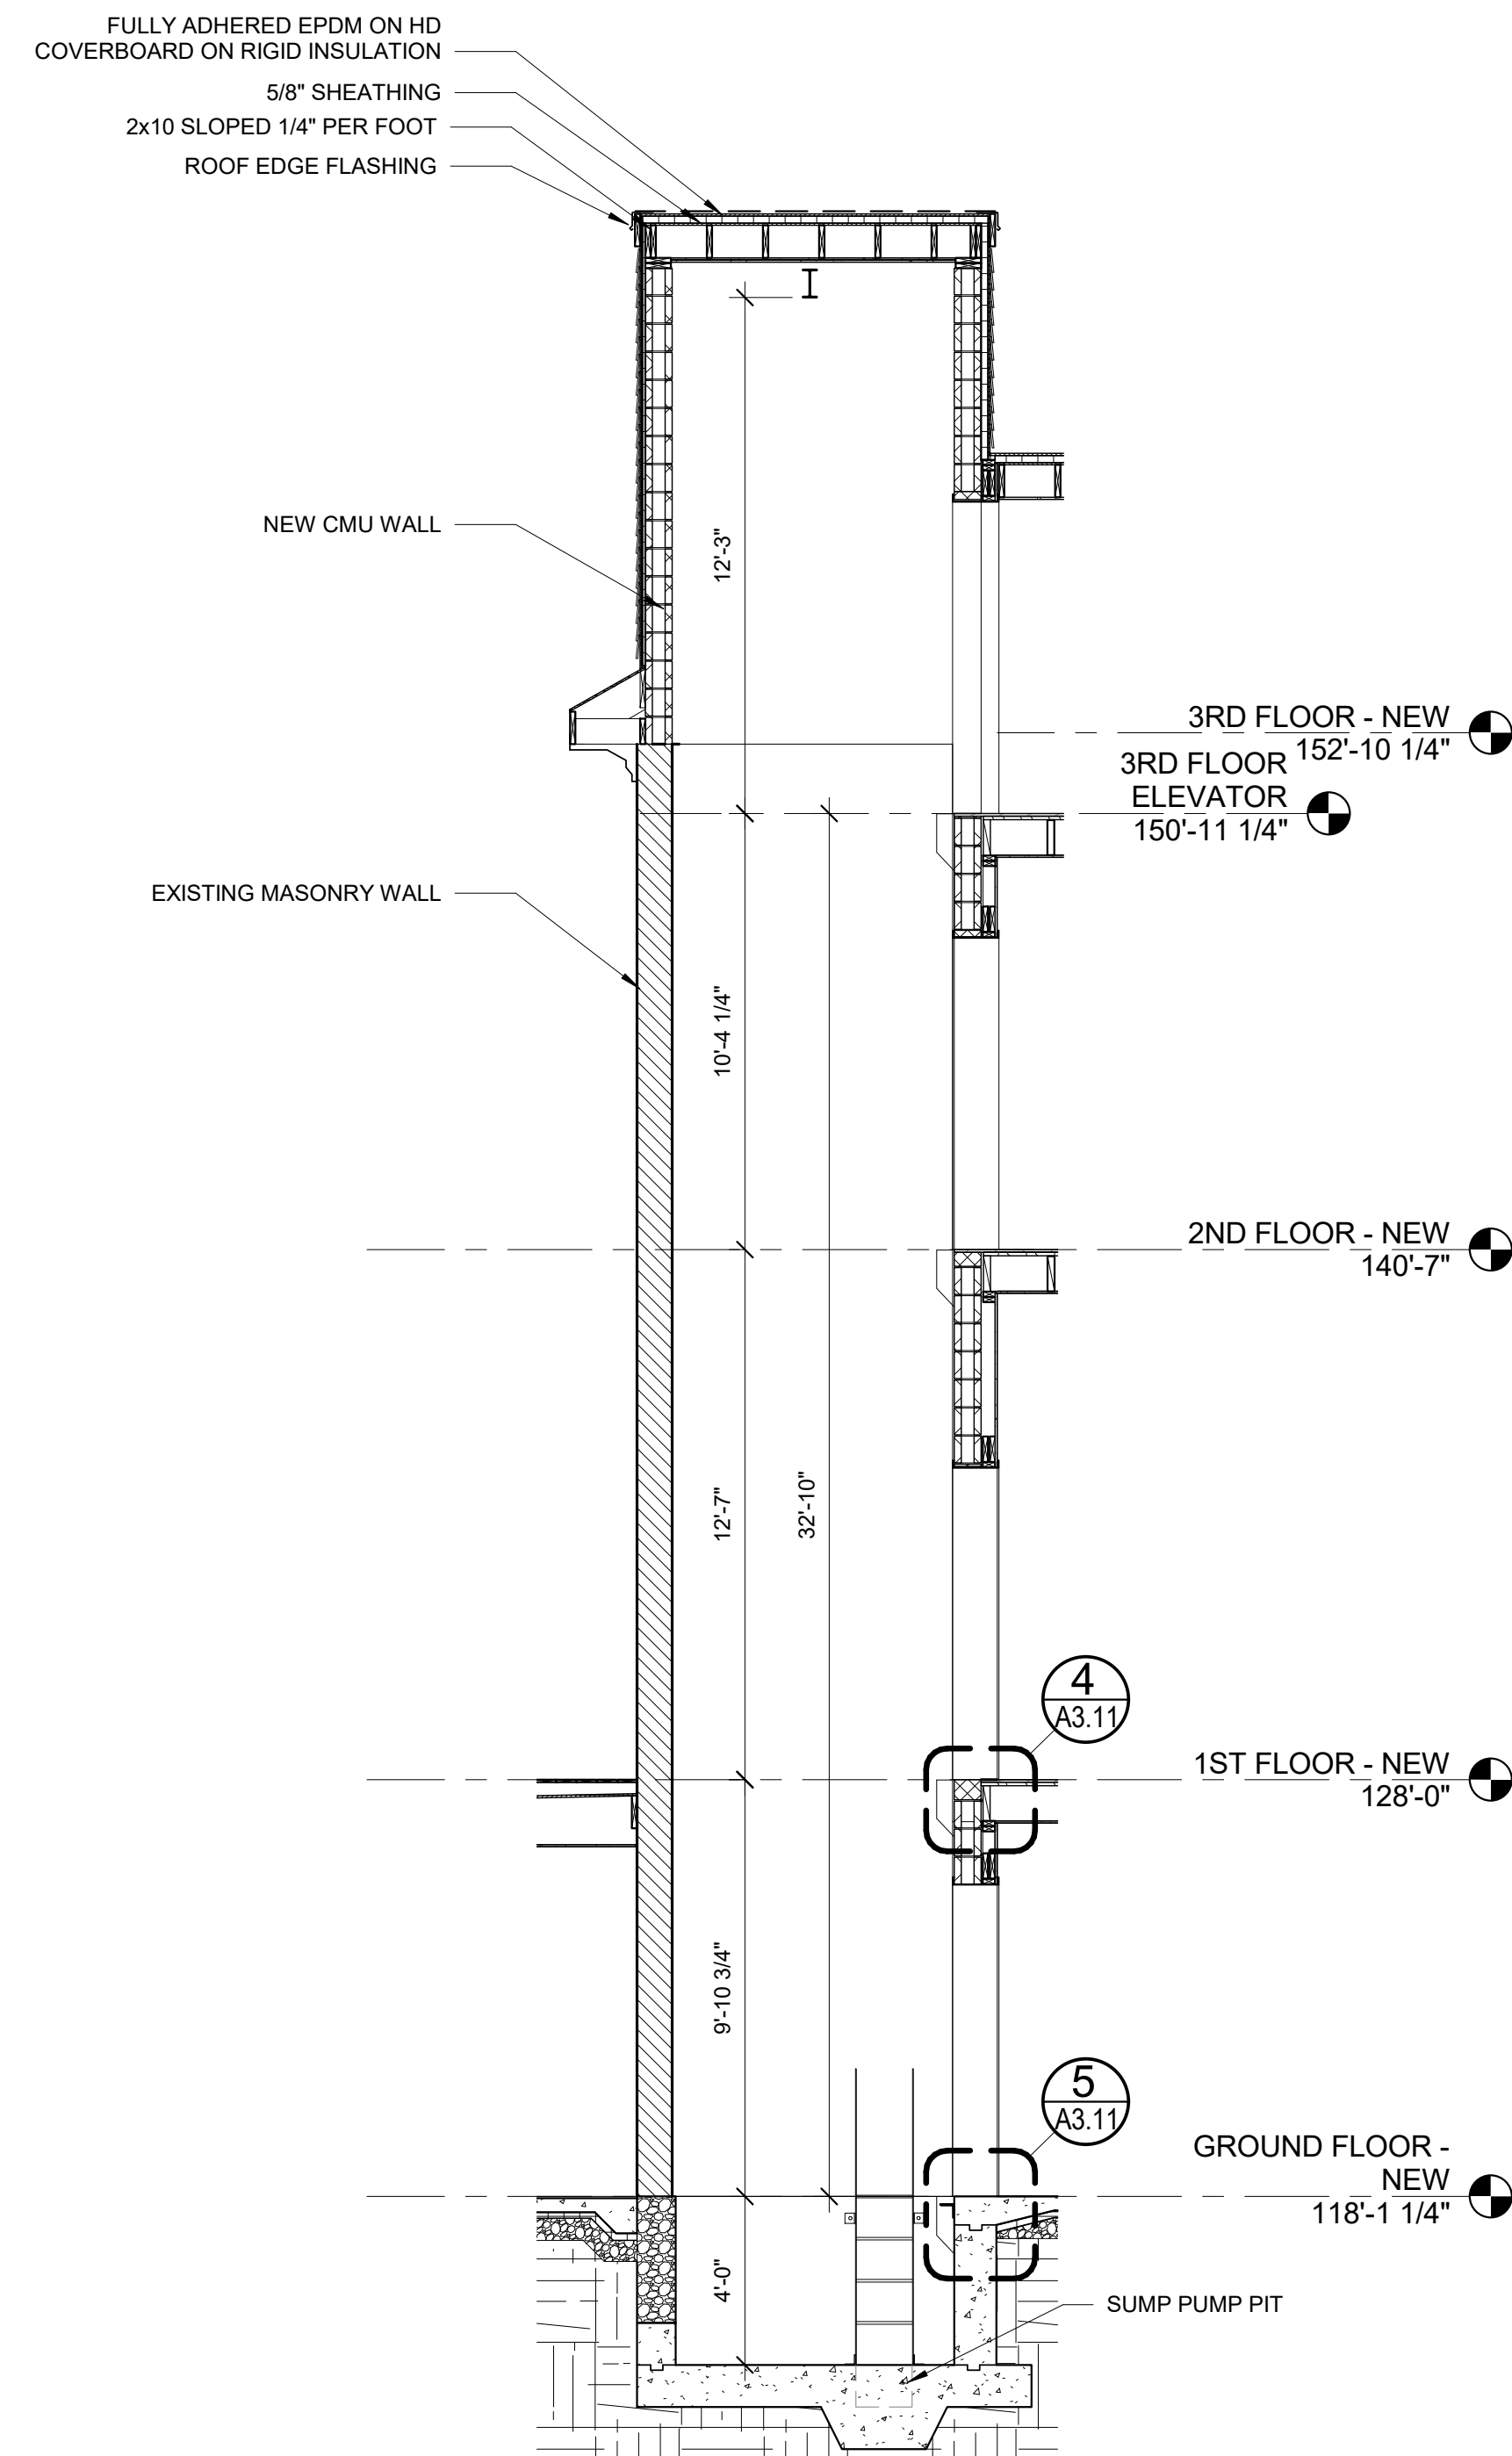

1 | ELEVATOR SECTION
 1/4" = 1'-0"

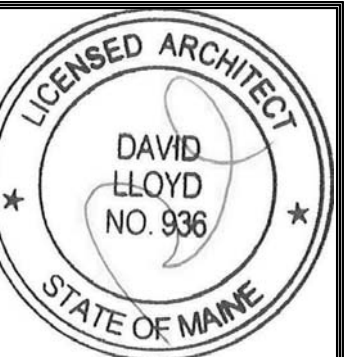

Prepared For:
747 CONGRESS LLC
 Address
 City, State

Consultant:

ARCHETYPE architects
 48 Union Wharf Portland, Maine 04101
 (207) 772-6022 ARCHETYPE@ARCHETYPEPA.COM

Architect:

Project:
THE FRANCIS
 749 CONGRESS ST
 PORTLAND, ME 04102

Revisions:

Date: 03 AUG 2016
 Scale: As indicated
ELEVATOR SECTION AND DETAILS

A3.11