




6 WALL 14 - DEMISING WALL
1 1/2" = 1'-0"

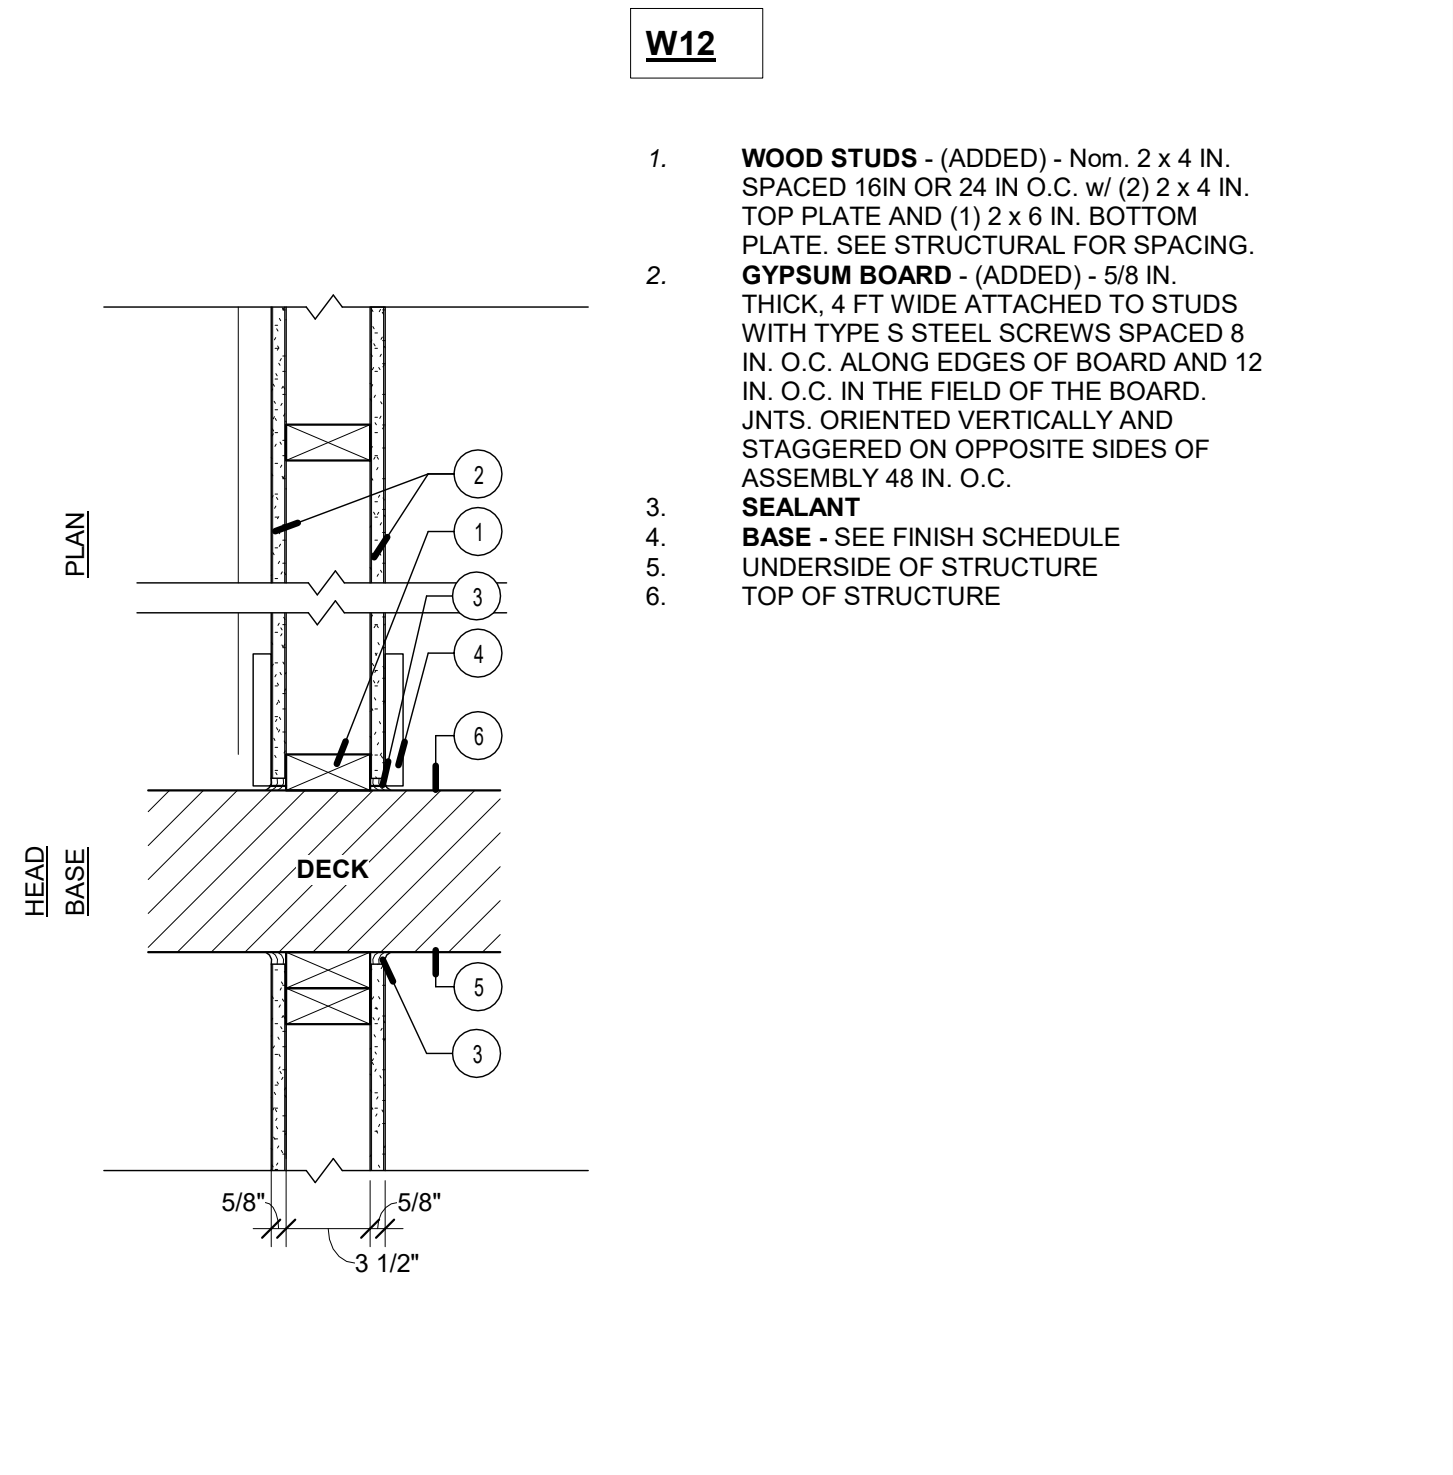


4 WALL 12- LOADBEARING COORIDOR WALL
1 1/2" = 1'-0"

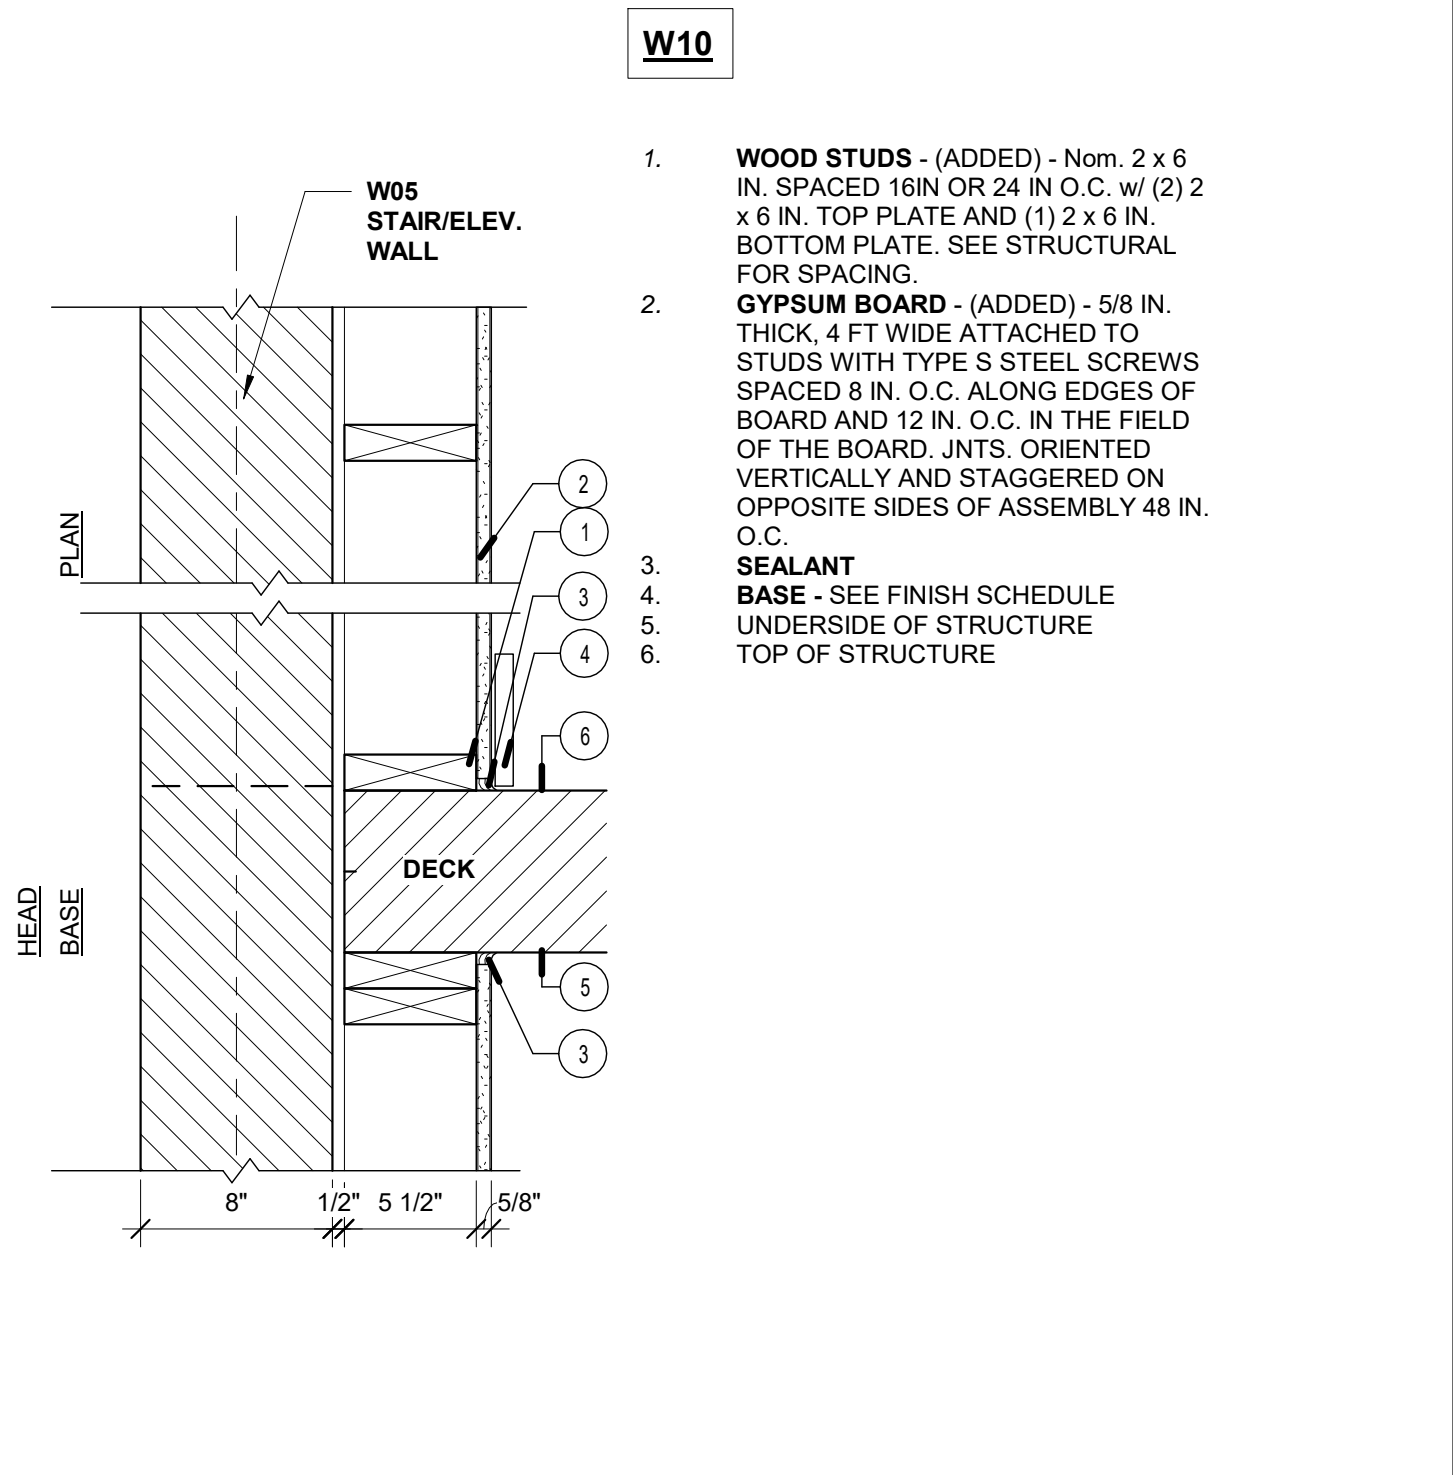


2 WALL 10- 1 HR LOADBEARING WALL
1 1/2" = 1'-0"

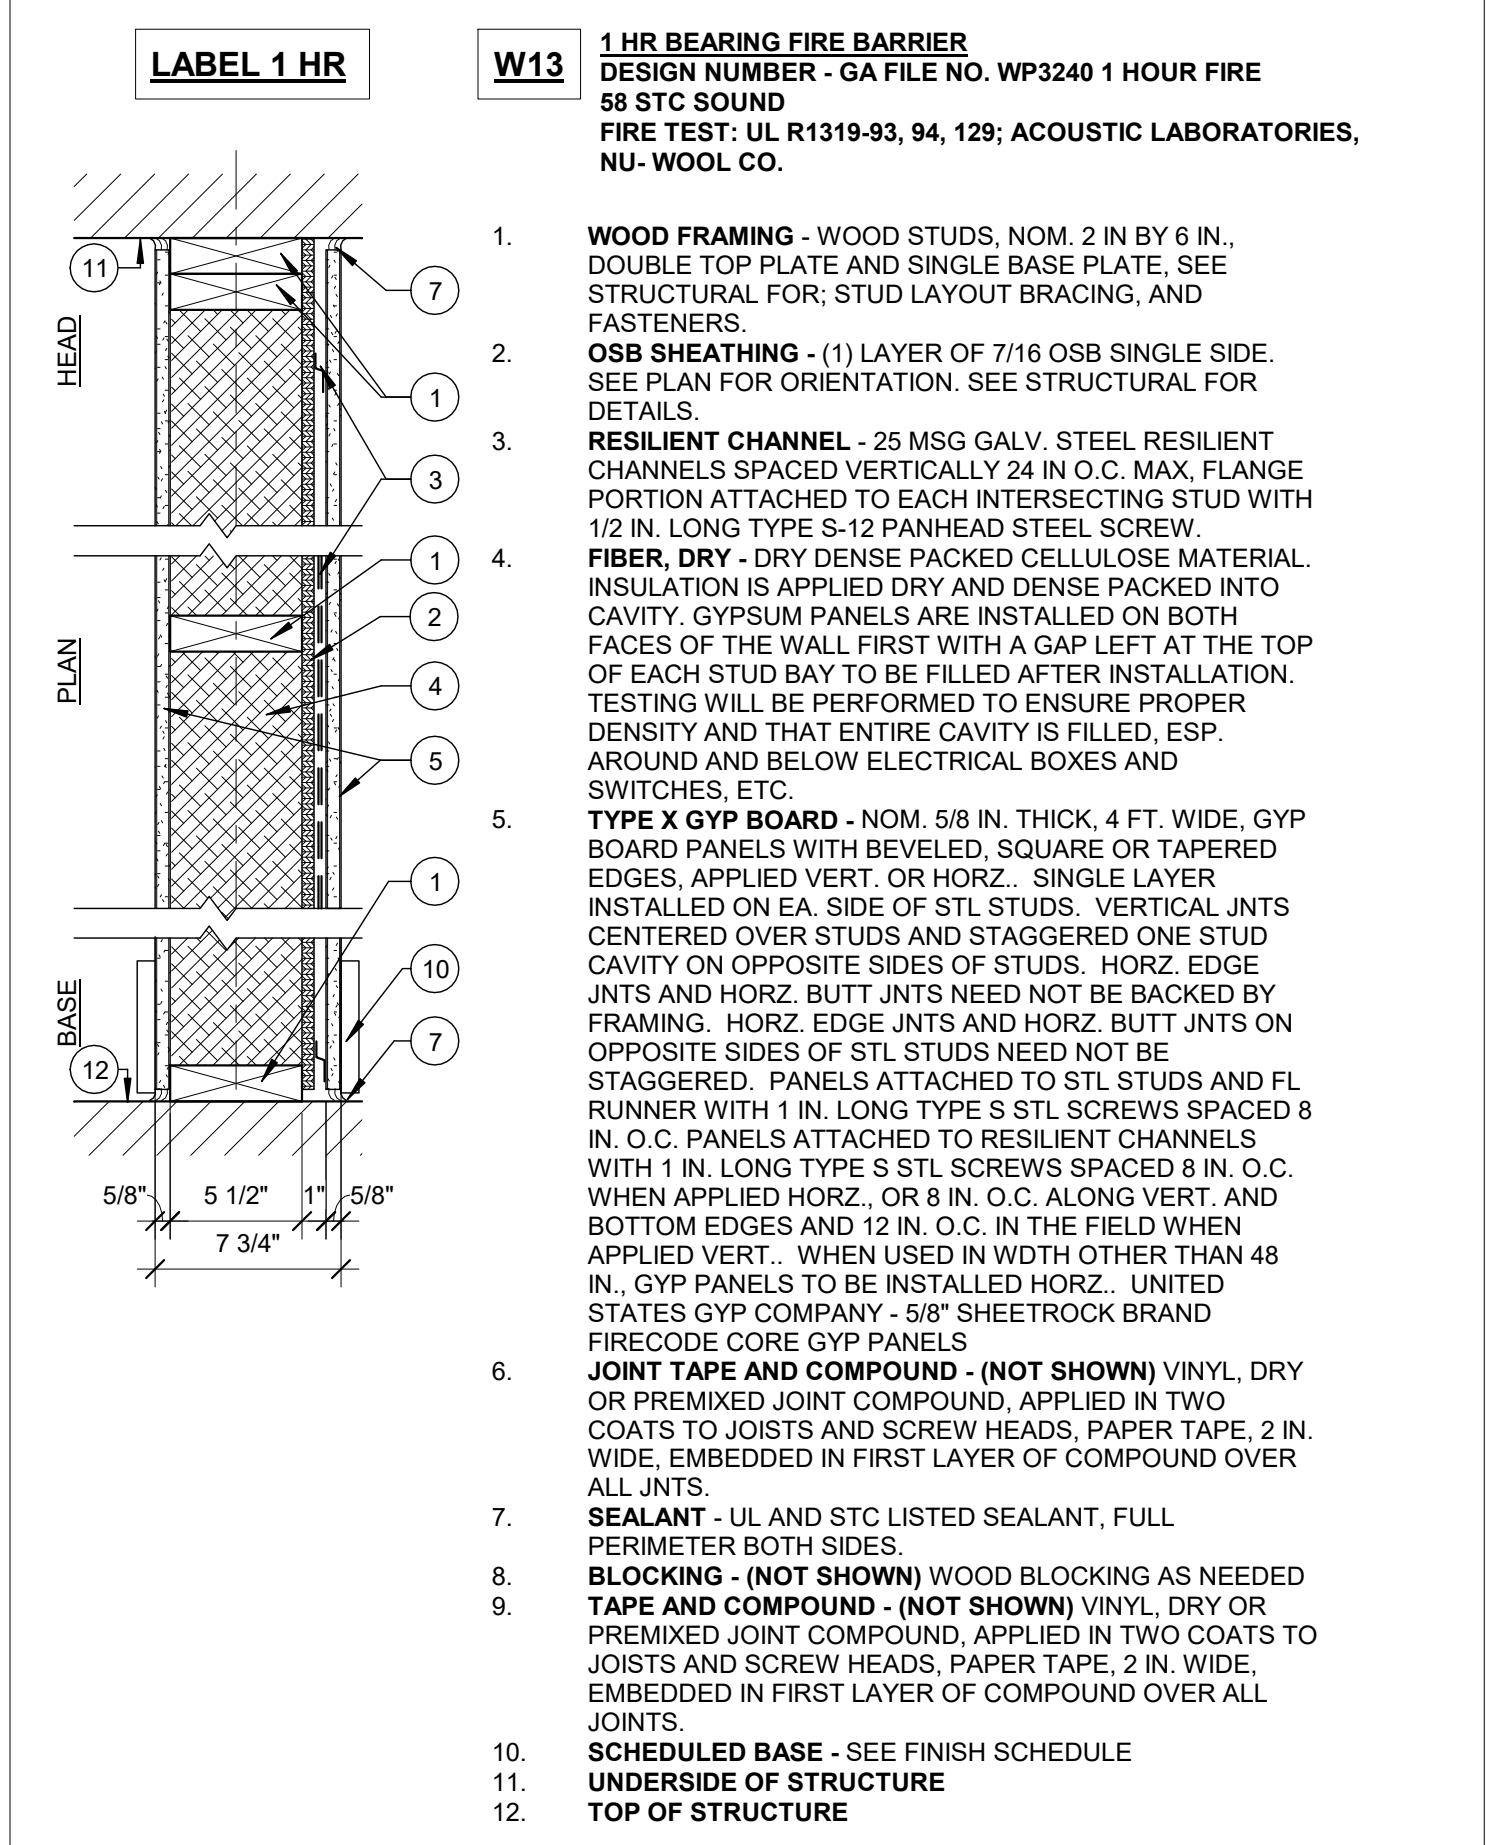


5 WALL 13- LOADBEARING COORIDOR WALL
1 1/2" = 1'-0"

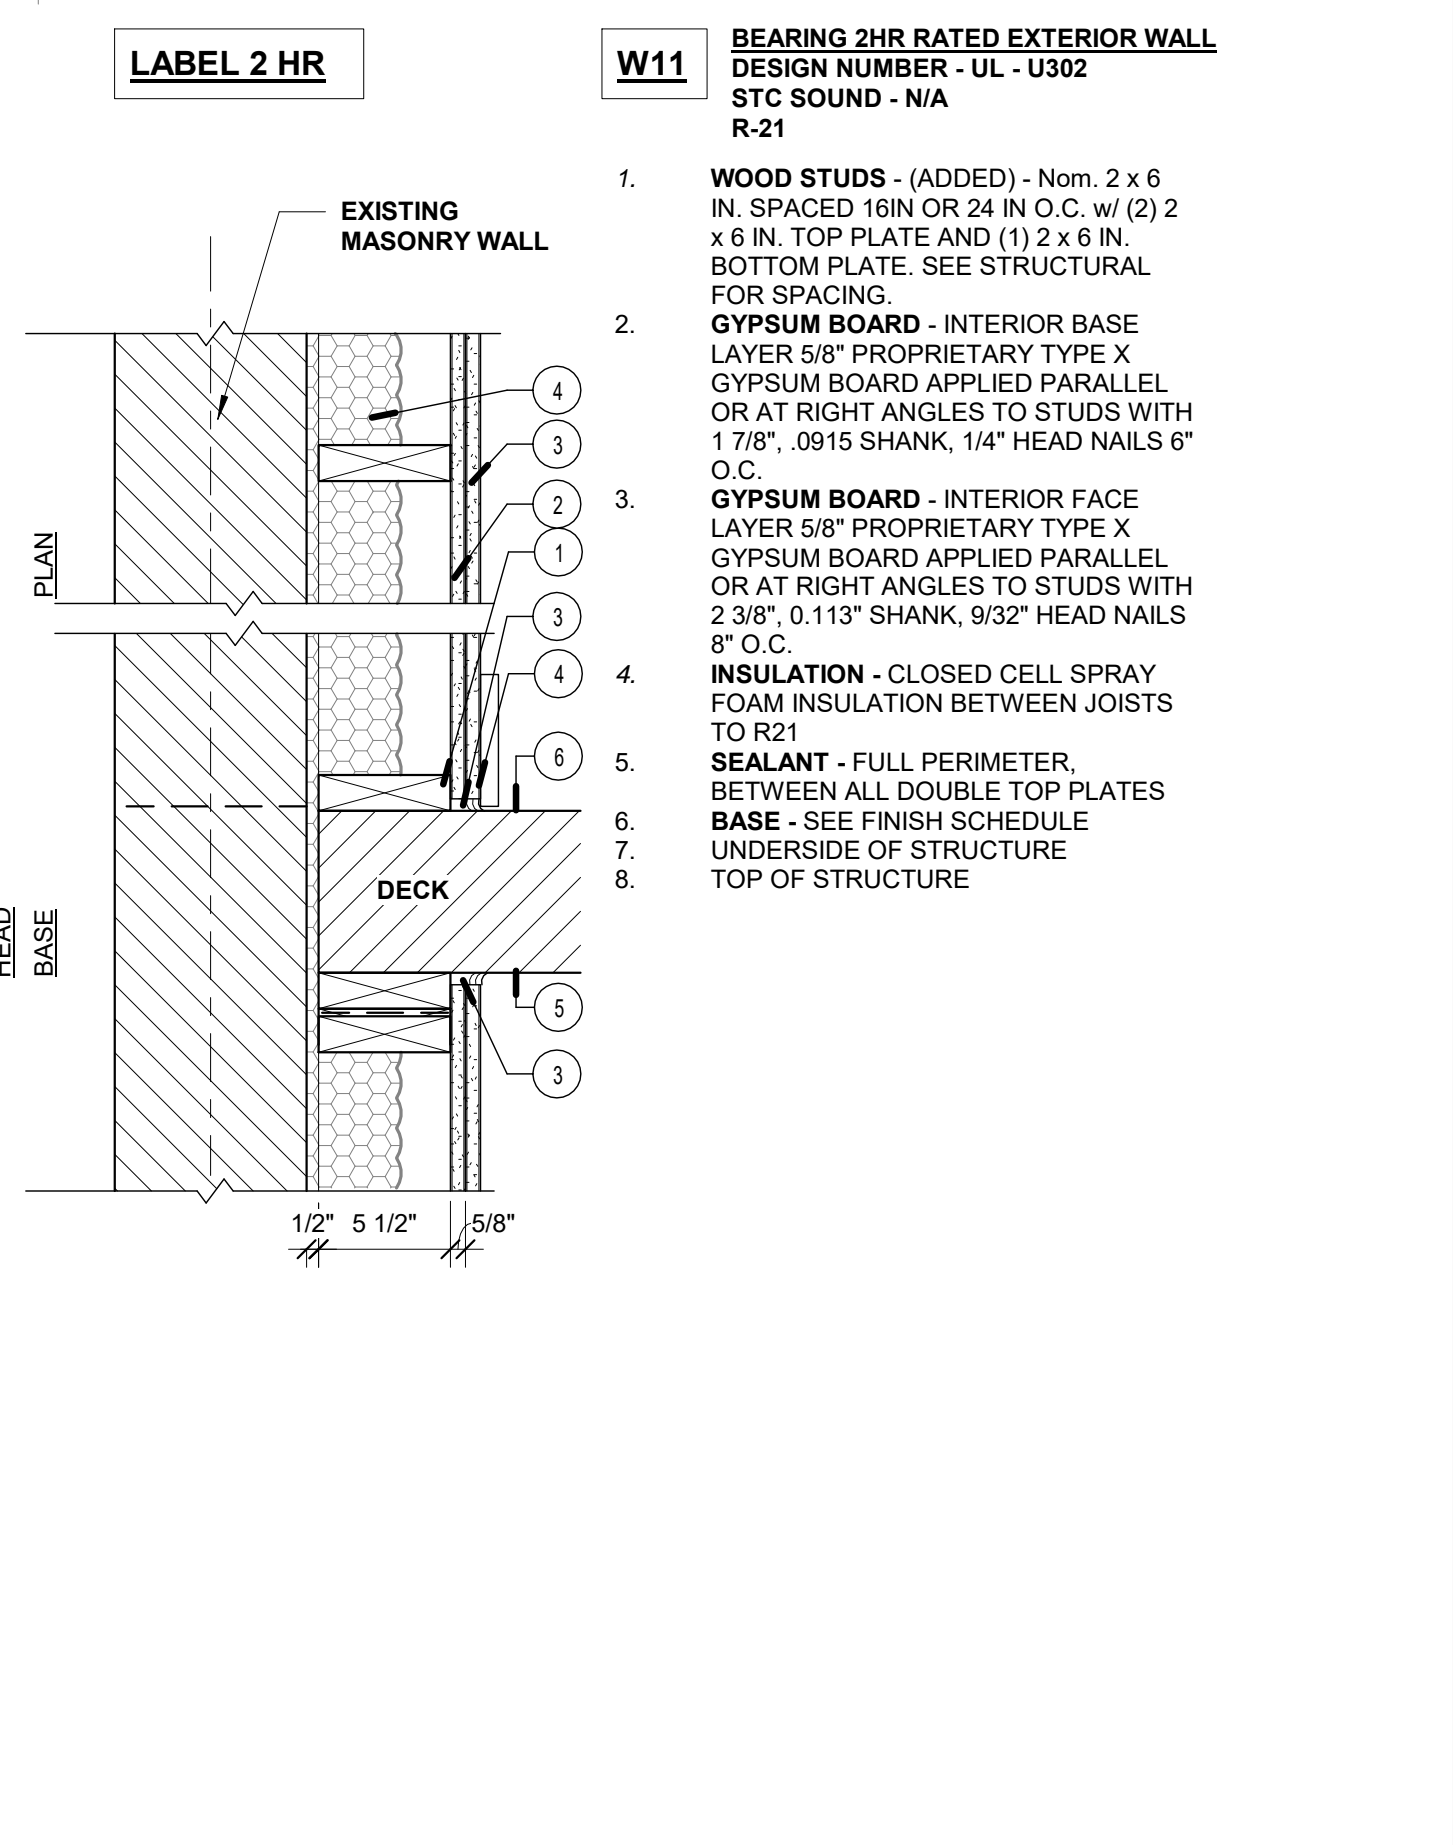

3 WALL 11- 2 HR LOADBEARING WALL
1 1/2" = 1'-0"

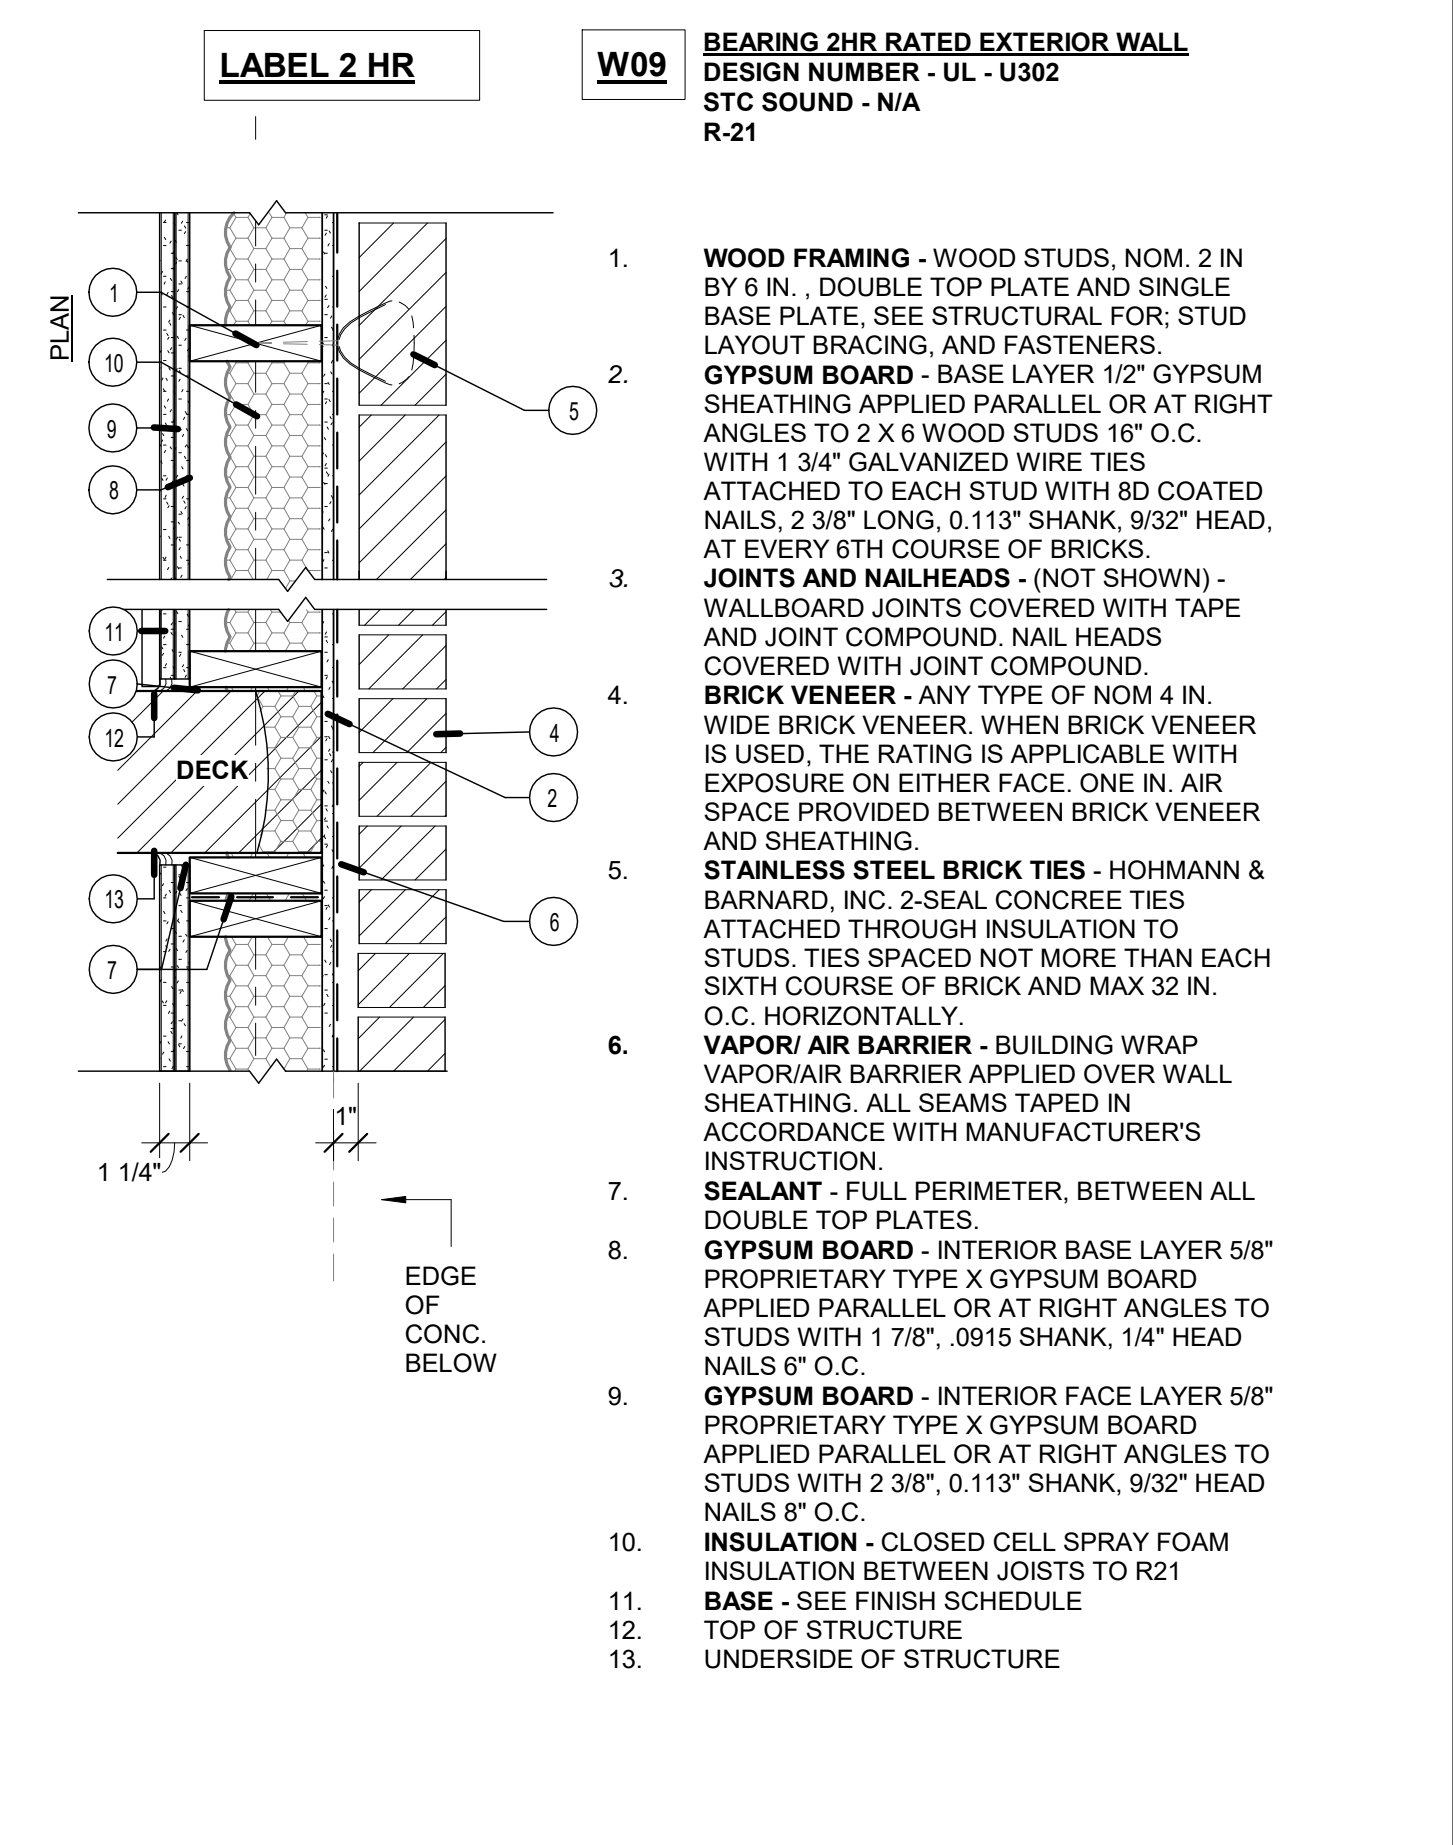

1 -WALL 09 -WOOD STUD / EXTERIOR BRICK VENEER
1 1/2" = 1'-0"

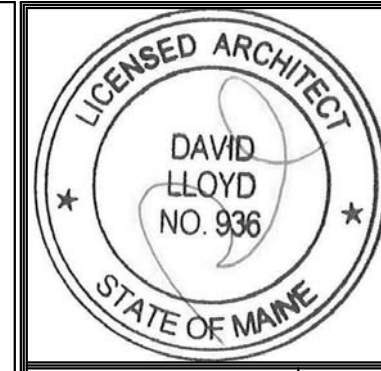

Prepared For:
747 CONGRESS LLC

Consultant:
ARCHETYPE architects
48 Union Wharf Portland, Maine 04101
(207) 772-6022 ARCHETYPE@ARCHETYPEPA.COM

Architect:
THE FRANCIS
749 CONGRESS ST
PORTLAND, ME 04102

Project:
WALL TYPES

Revisions:
1 22 JULY 2016
Addendum 1

Date:
03 AUG 2016
Scale:
1 1/2" = 1'-0"

A4.01