

747 CONGRESS  
LLC  
Address  
City, State

Prepared For:

Consultant:

**ARCHETYPE**  
architects  
48 Union Wharf Portland, Maine 04101  
(207) 772-6022 ARCHETYPE@ARCHETYPEPA.COM


Architect:

Project:  
**THE FRANCIS**  
749 CONGRESS ST  
PORTLAND, ME 04102


Revisions:

Date: 03 AUG 2016  
Scale: As indicated  
DETAILS


A5.00

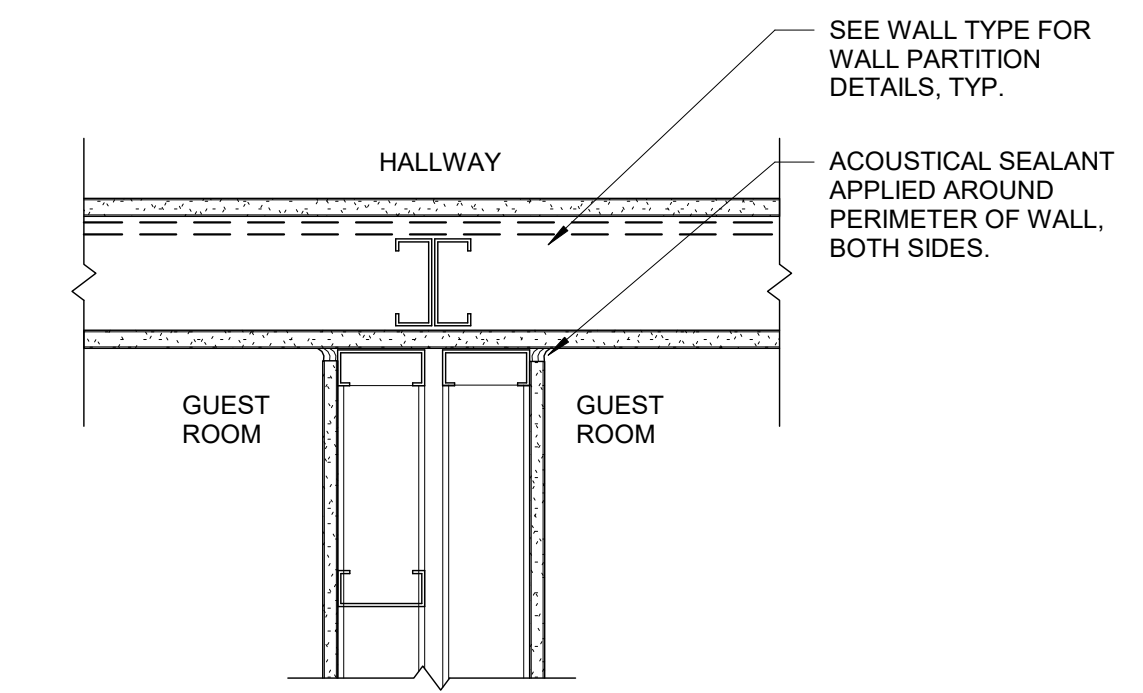


4 PLAN DETAIL AT DEMISING WALL INTERSECTION  
1 1/2" = 1'-0"

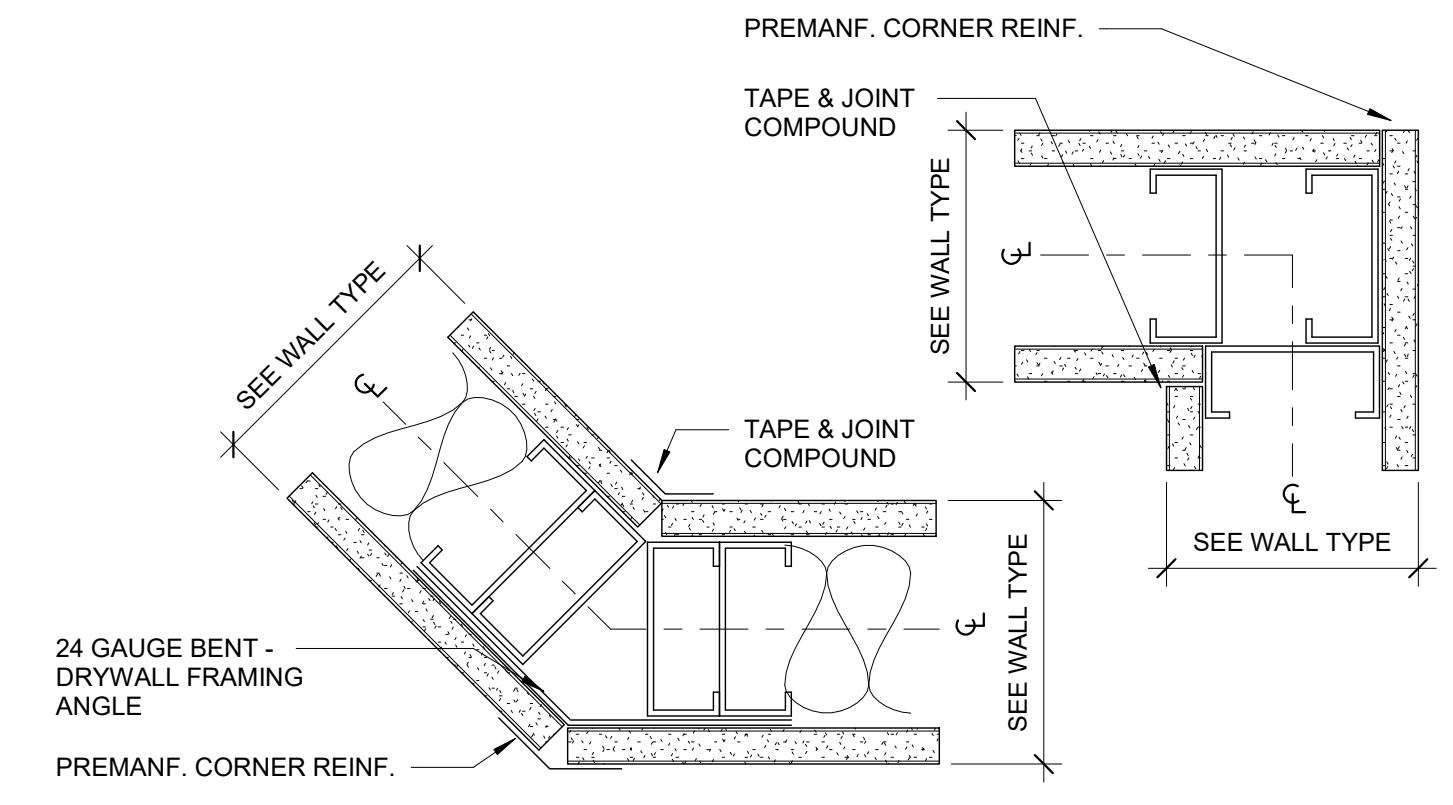


3 TYPICAL CORNER DETAIL  
3" = 1'-0"

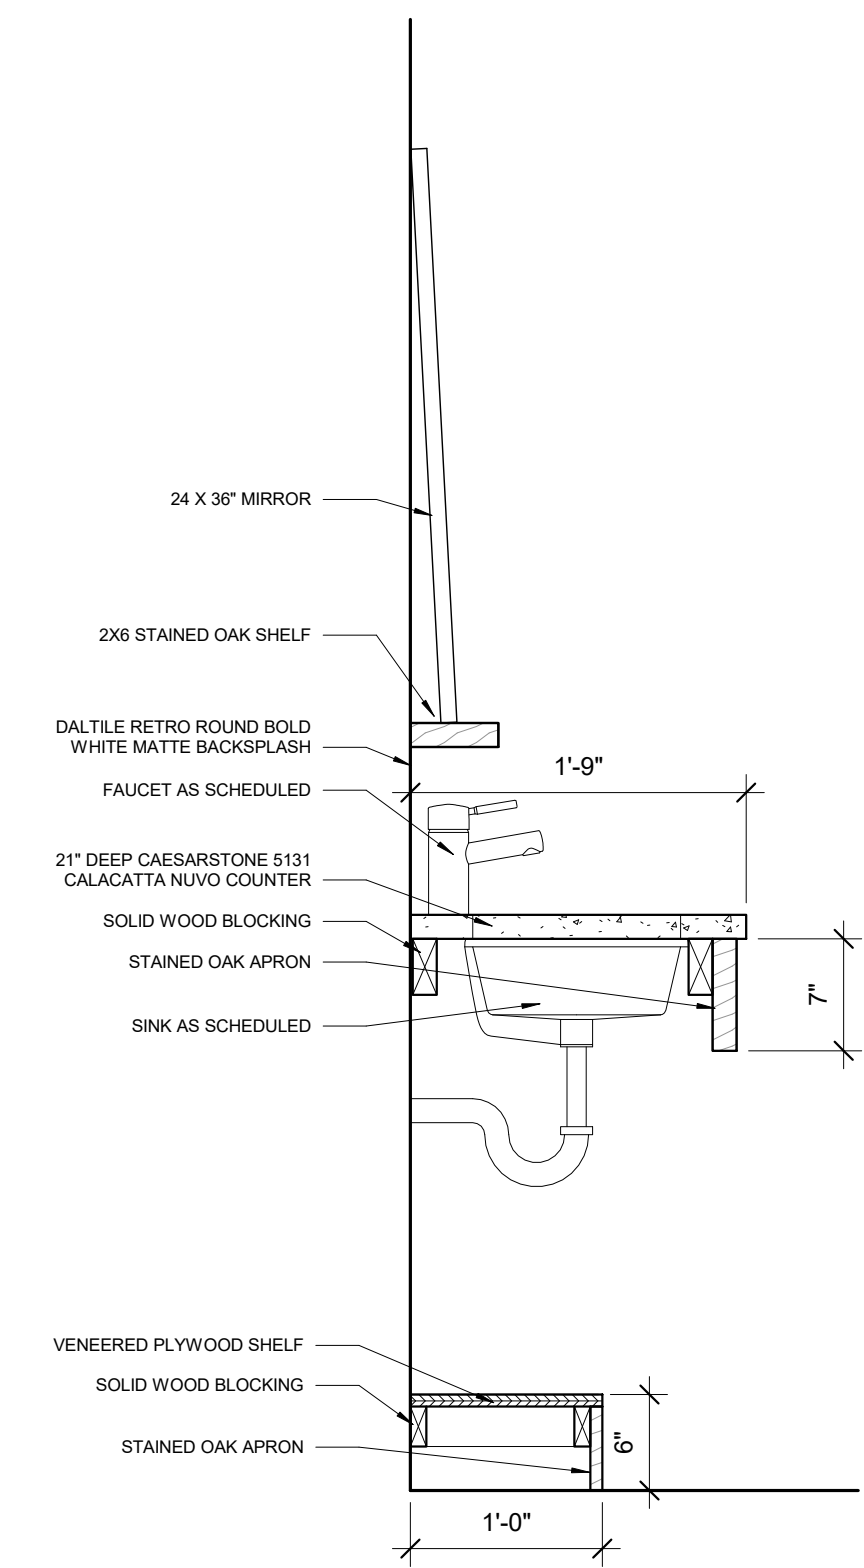


7 TYPICAL BATHROOM UNIT DETAIL  
1" = 1'-0"

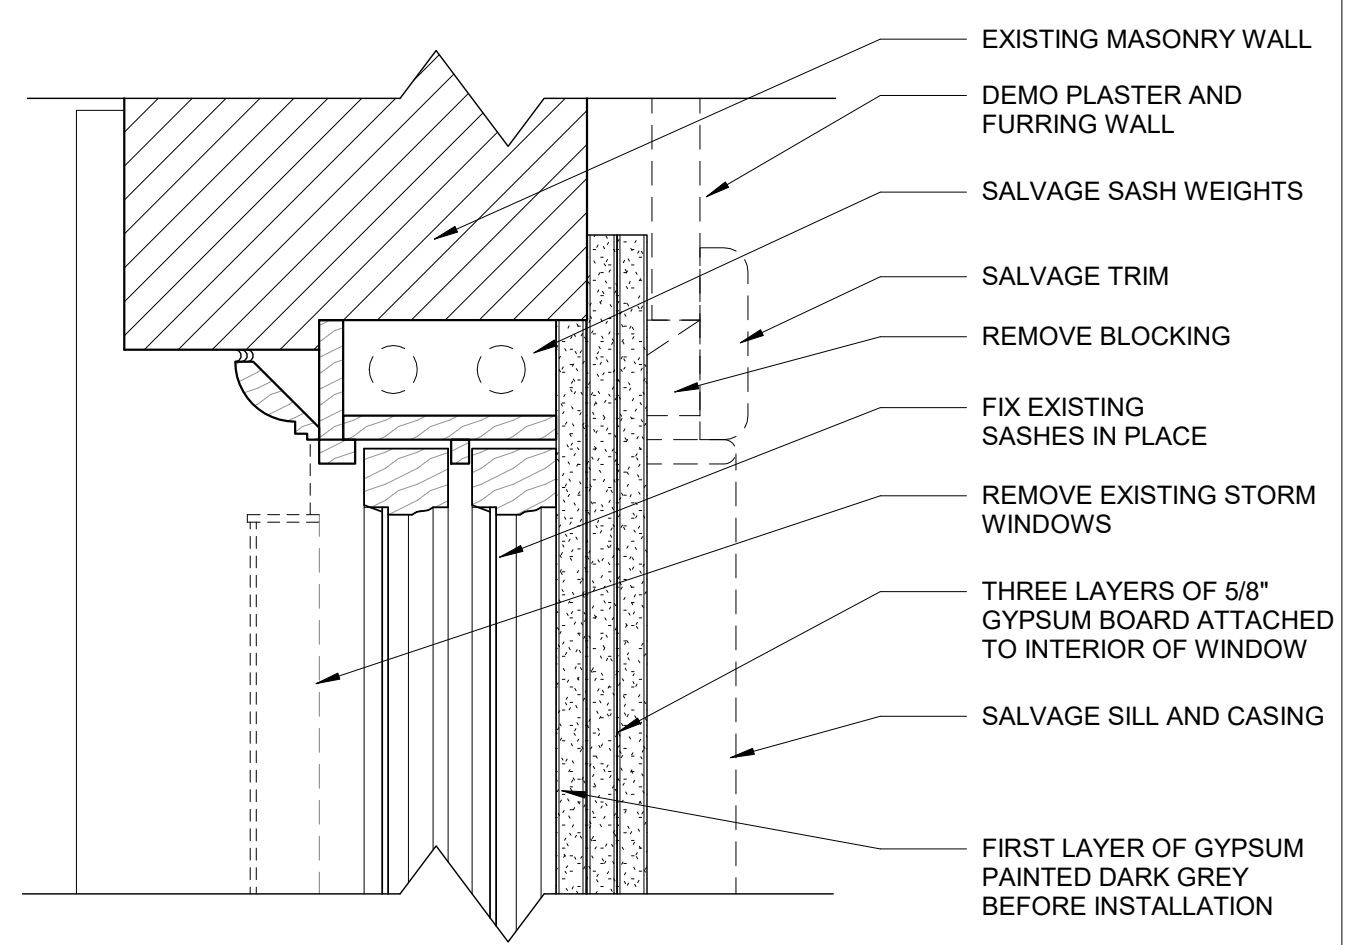


6 COVERED WINDOW DETAIL  
3" = 1'-0"

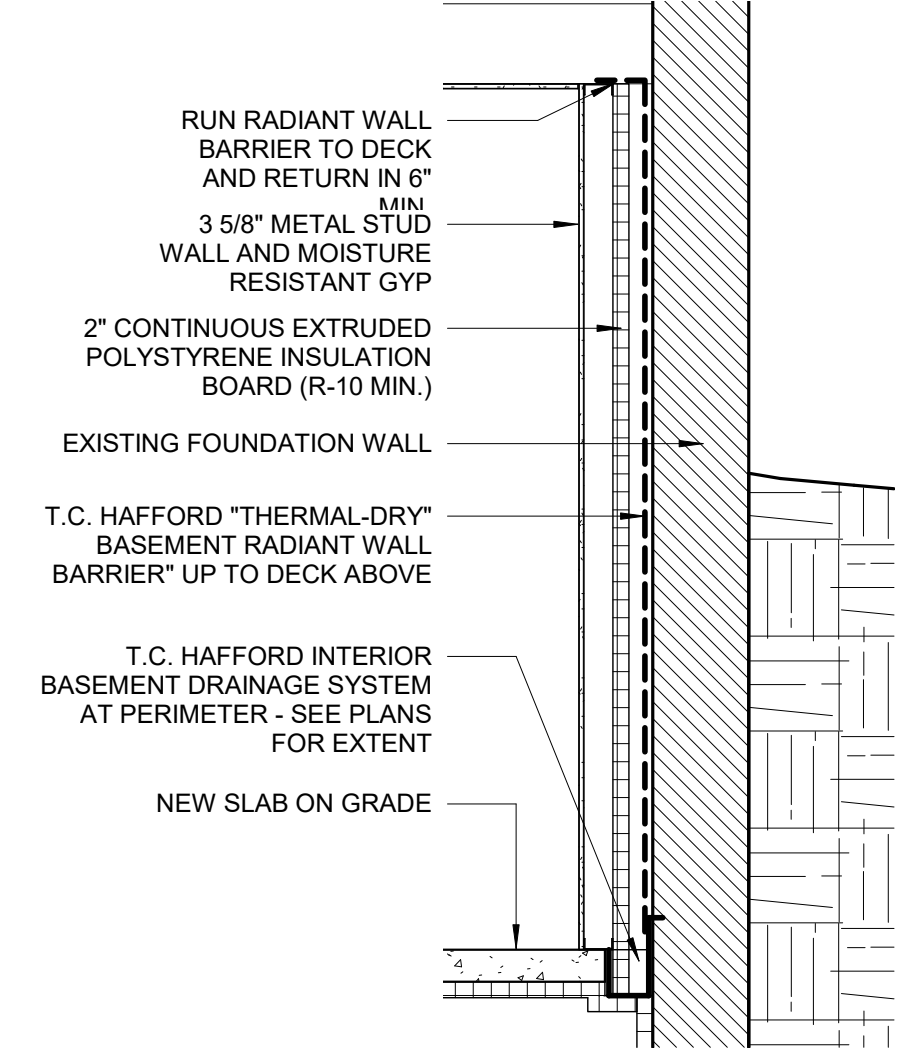


2 FOUNDATION WALL DRAINAGE DETAIL  
1/2" = 1'-0"

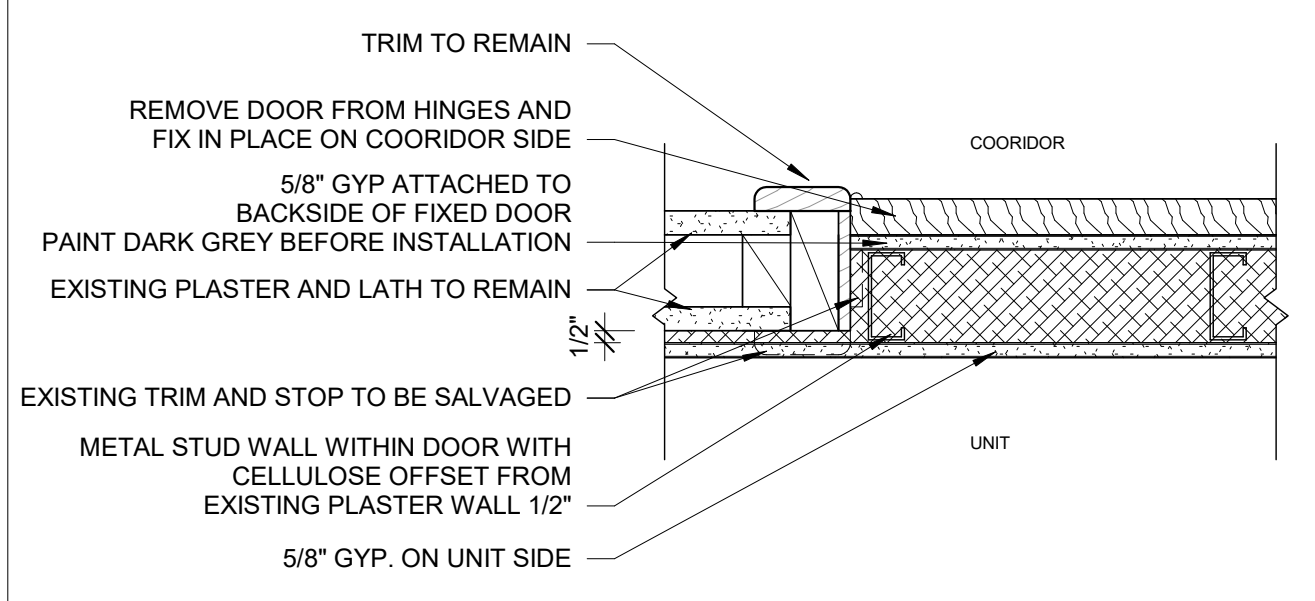

8 FIXED DOOR DETAIL ON CORRIDOR  
1 1/2" = 1'-0"

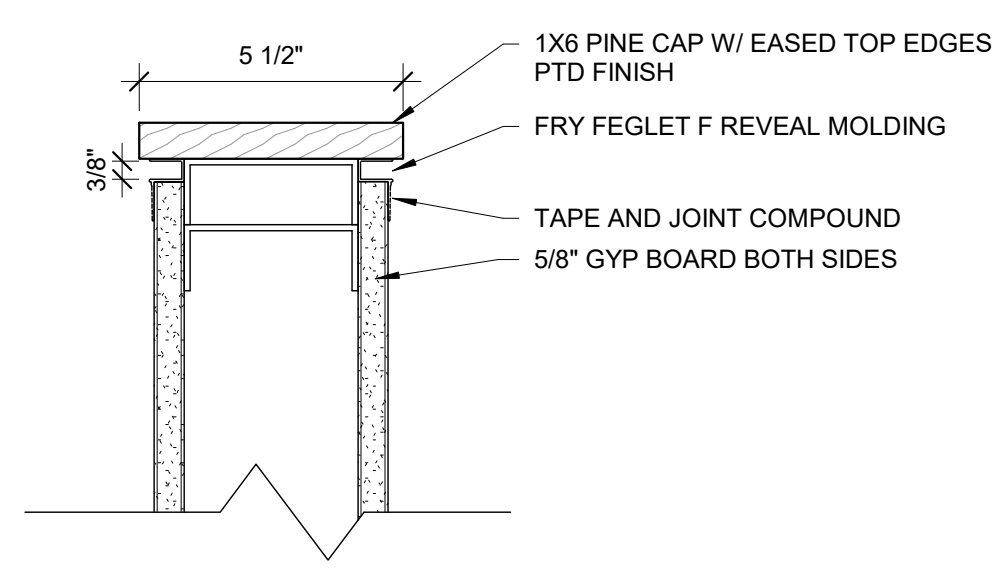

5 KNEE WALL CAP DETAIL  
3" = 1'-0"

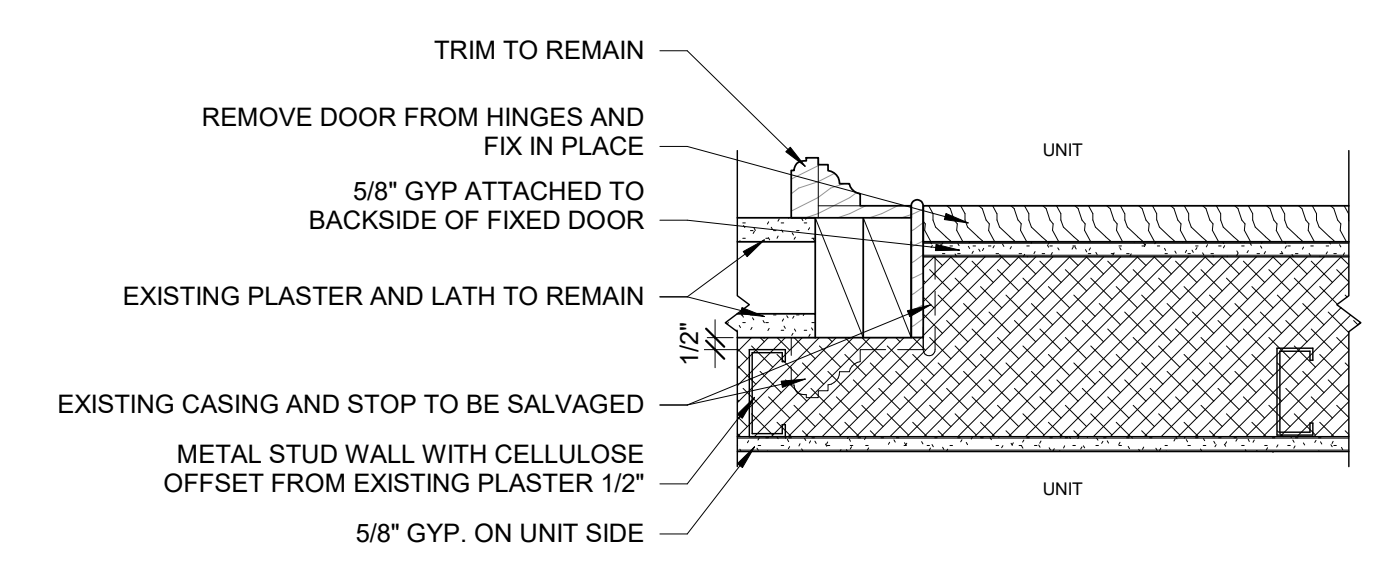

1 FIXED DOOR DETAIL BETWEEN UNITS  
1 1/2" = 1'-0"