



EXISTING TYPE I STEEL WINDOW

**2 | TYPE I WINDOW DETAIL**  
3" = 1'-0"

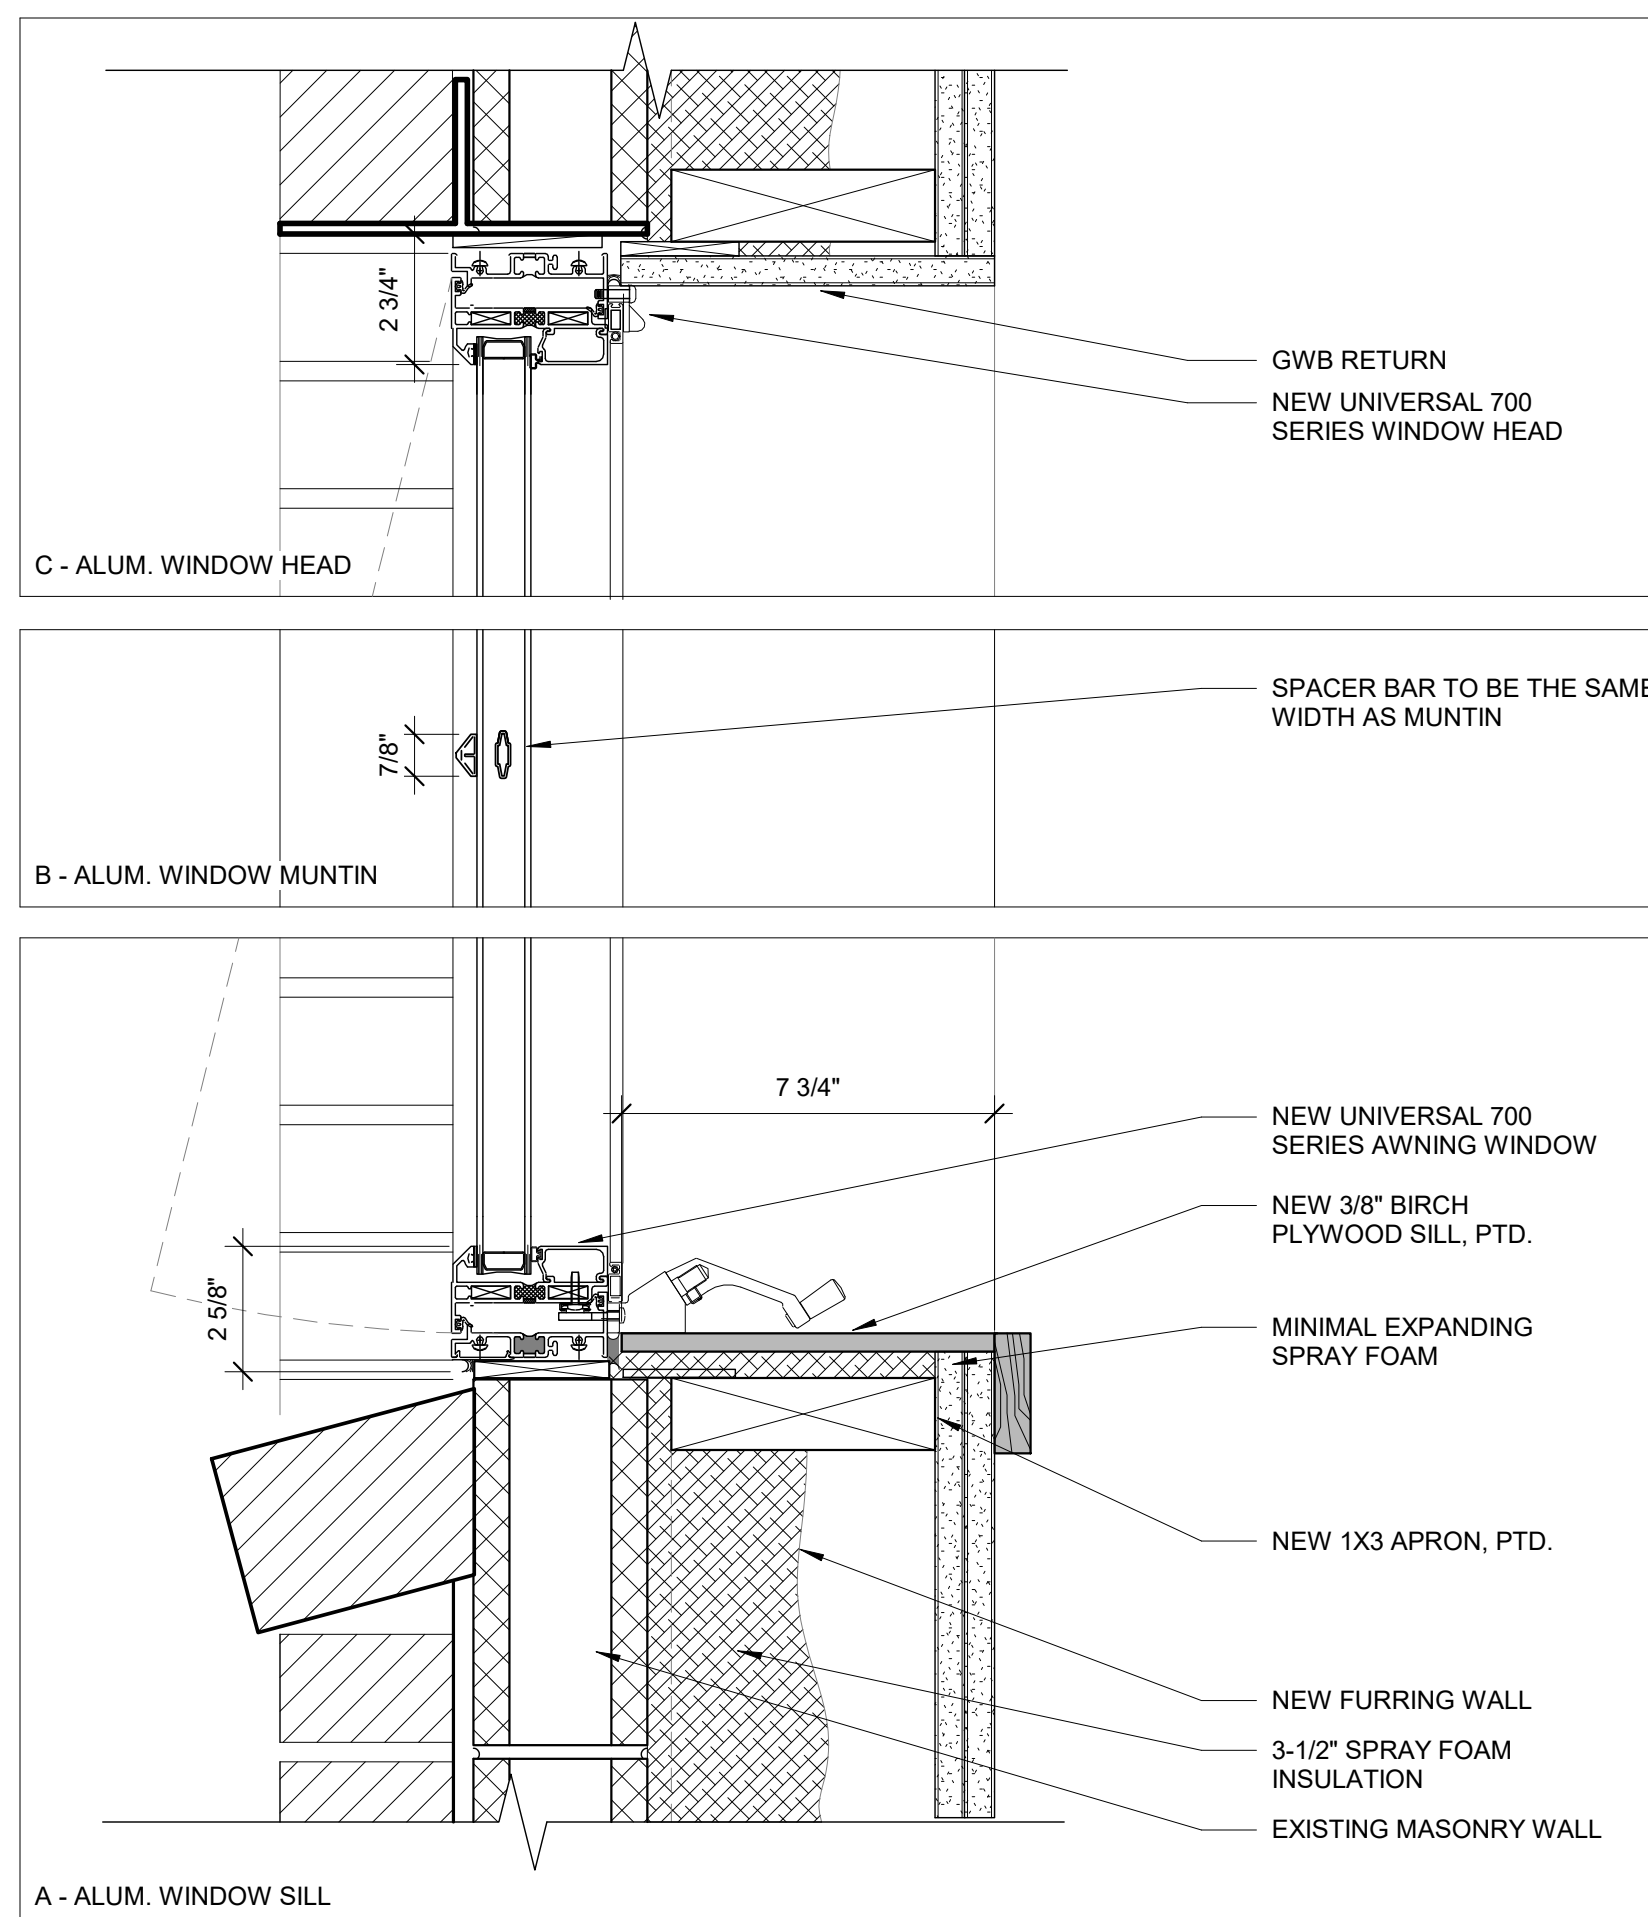


PROPOSED TYPE I UNIVERSAL 700 SERIES ALUMINUM AWNING WINDOW

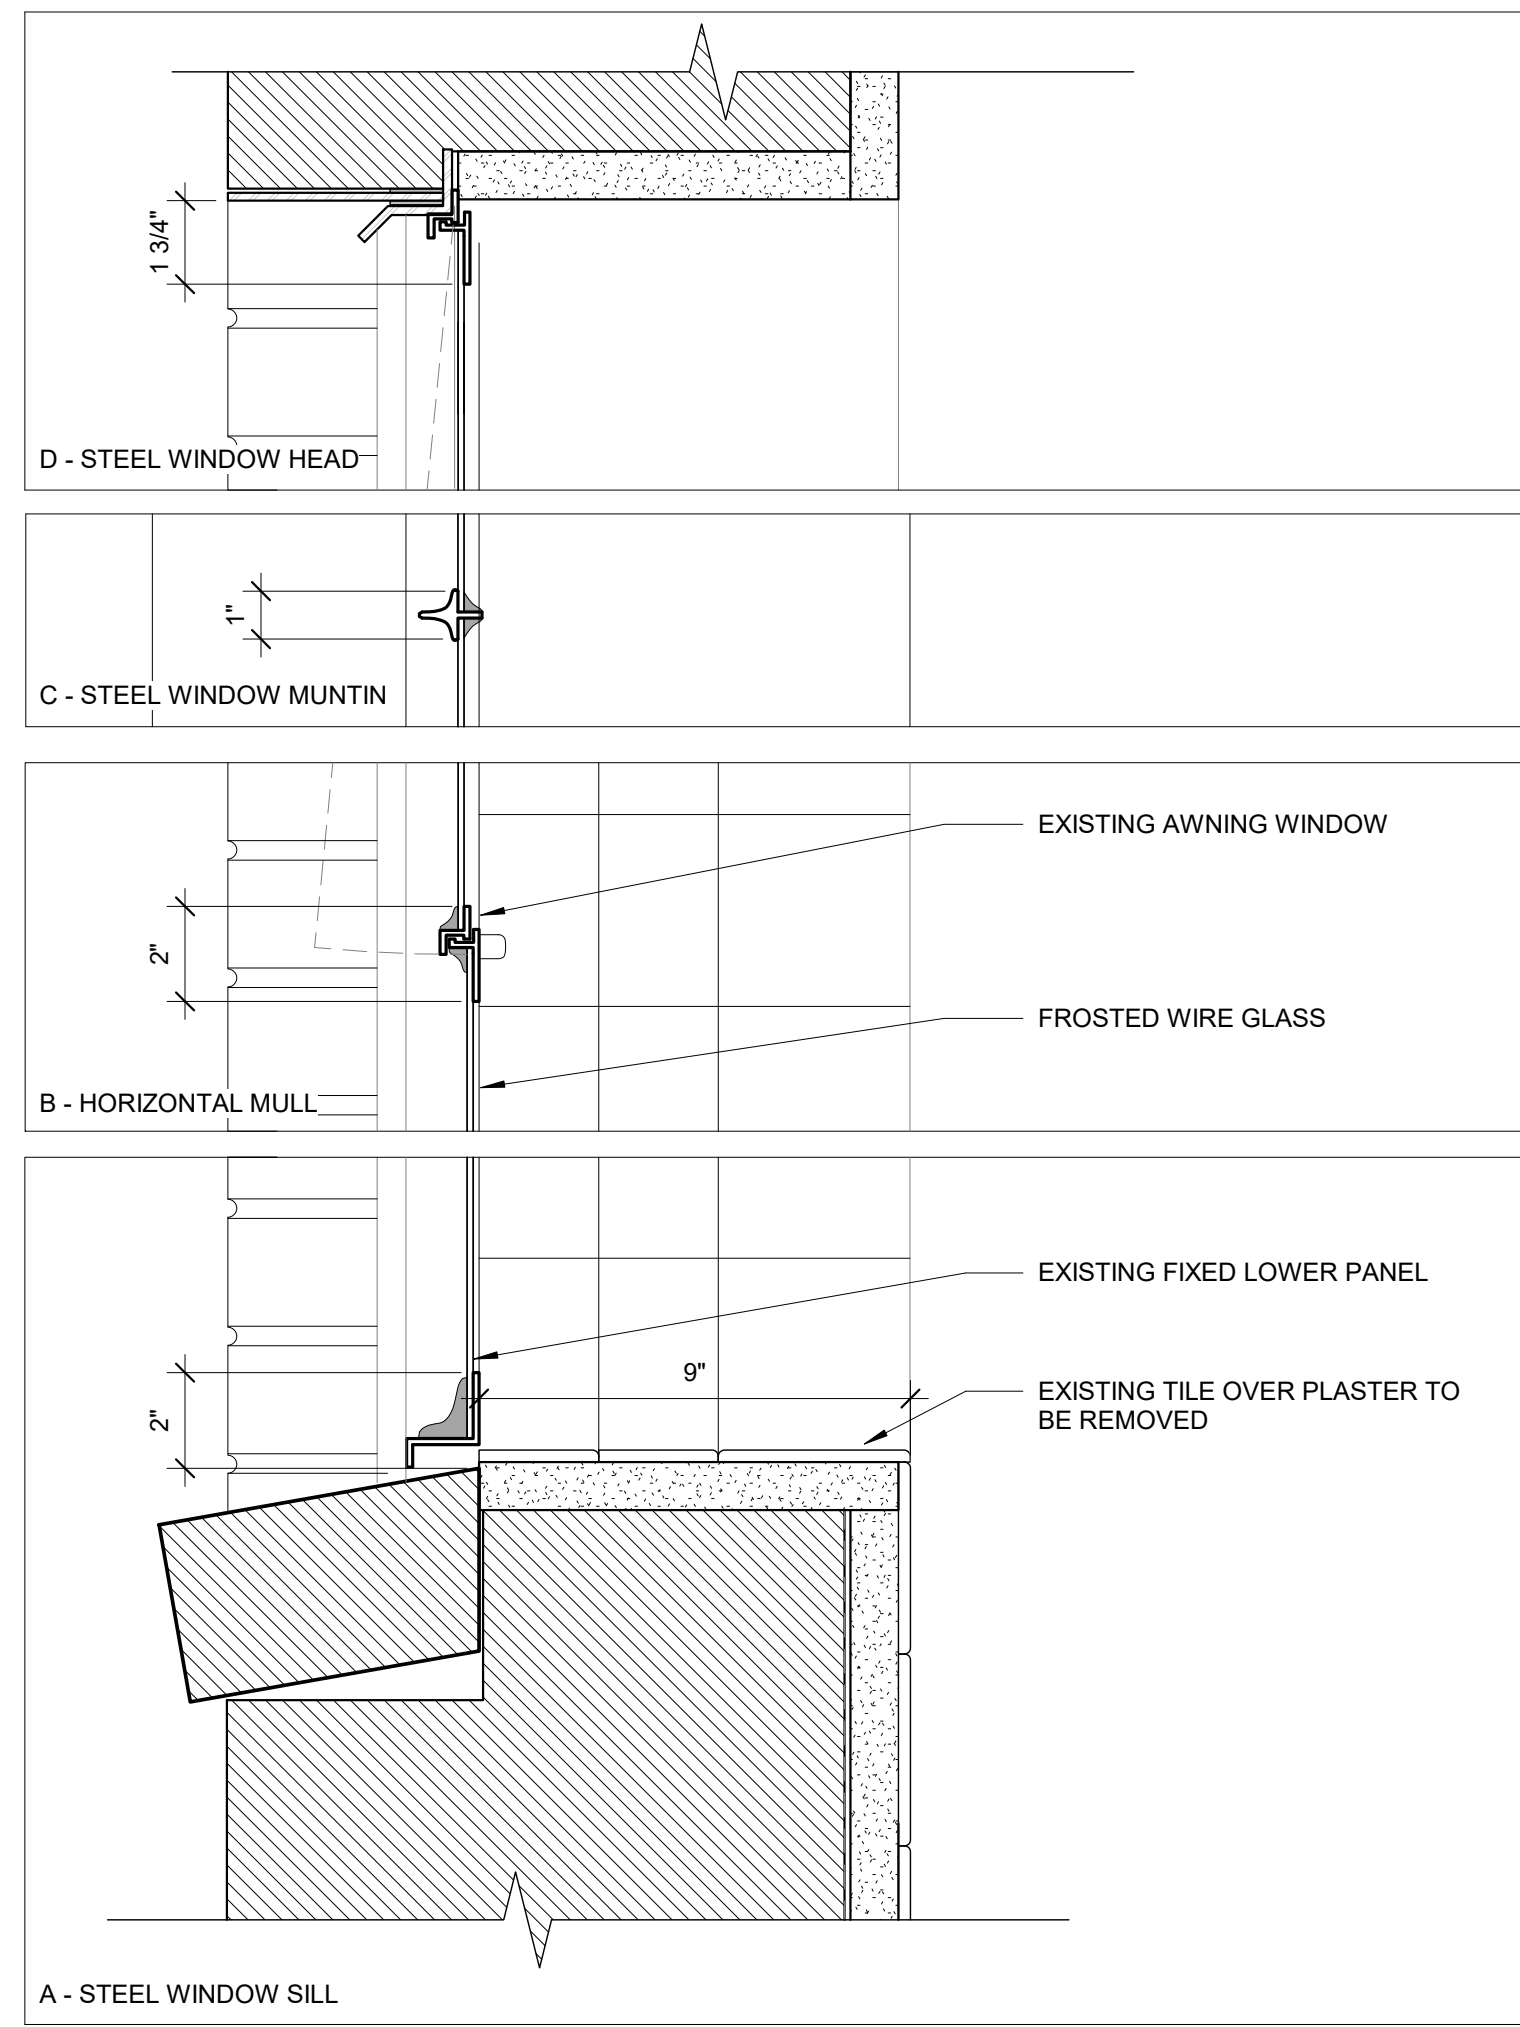


EXISTING TYPE M WINDOW DETAIL


**3 | TYPE M WINDOW DETAIL**  
3" = 1'-0"

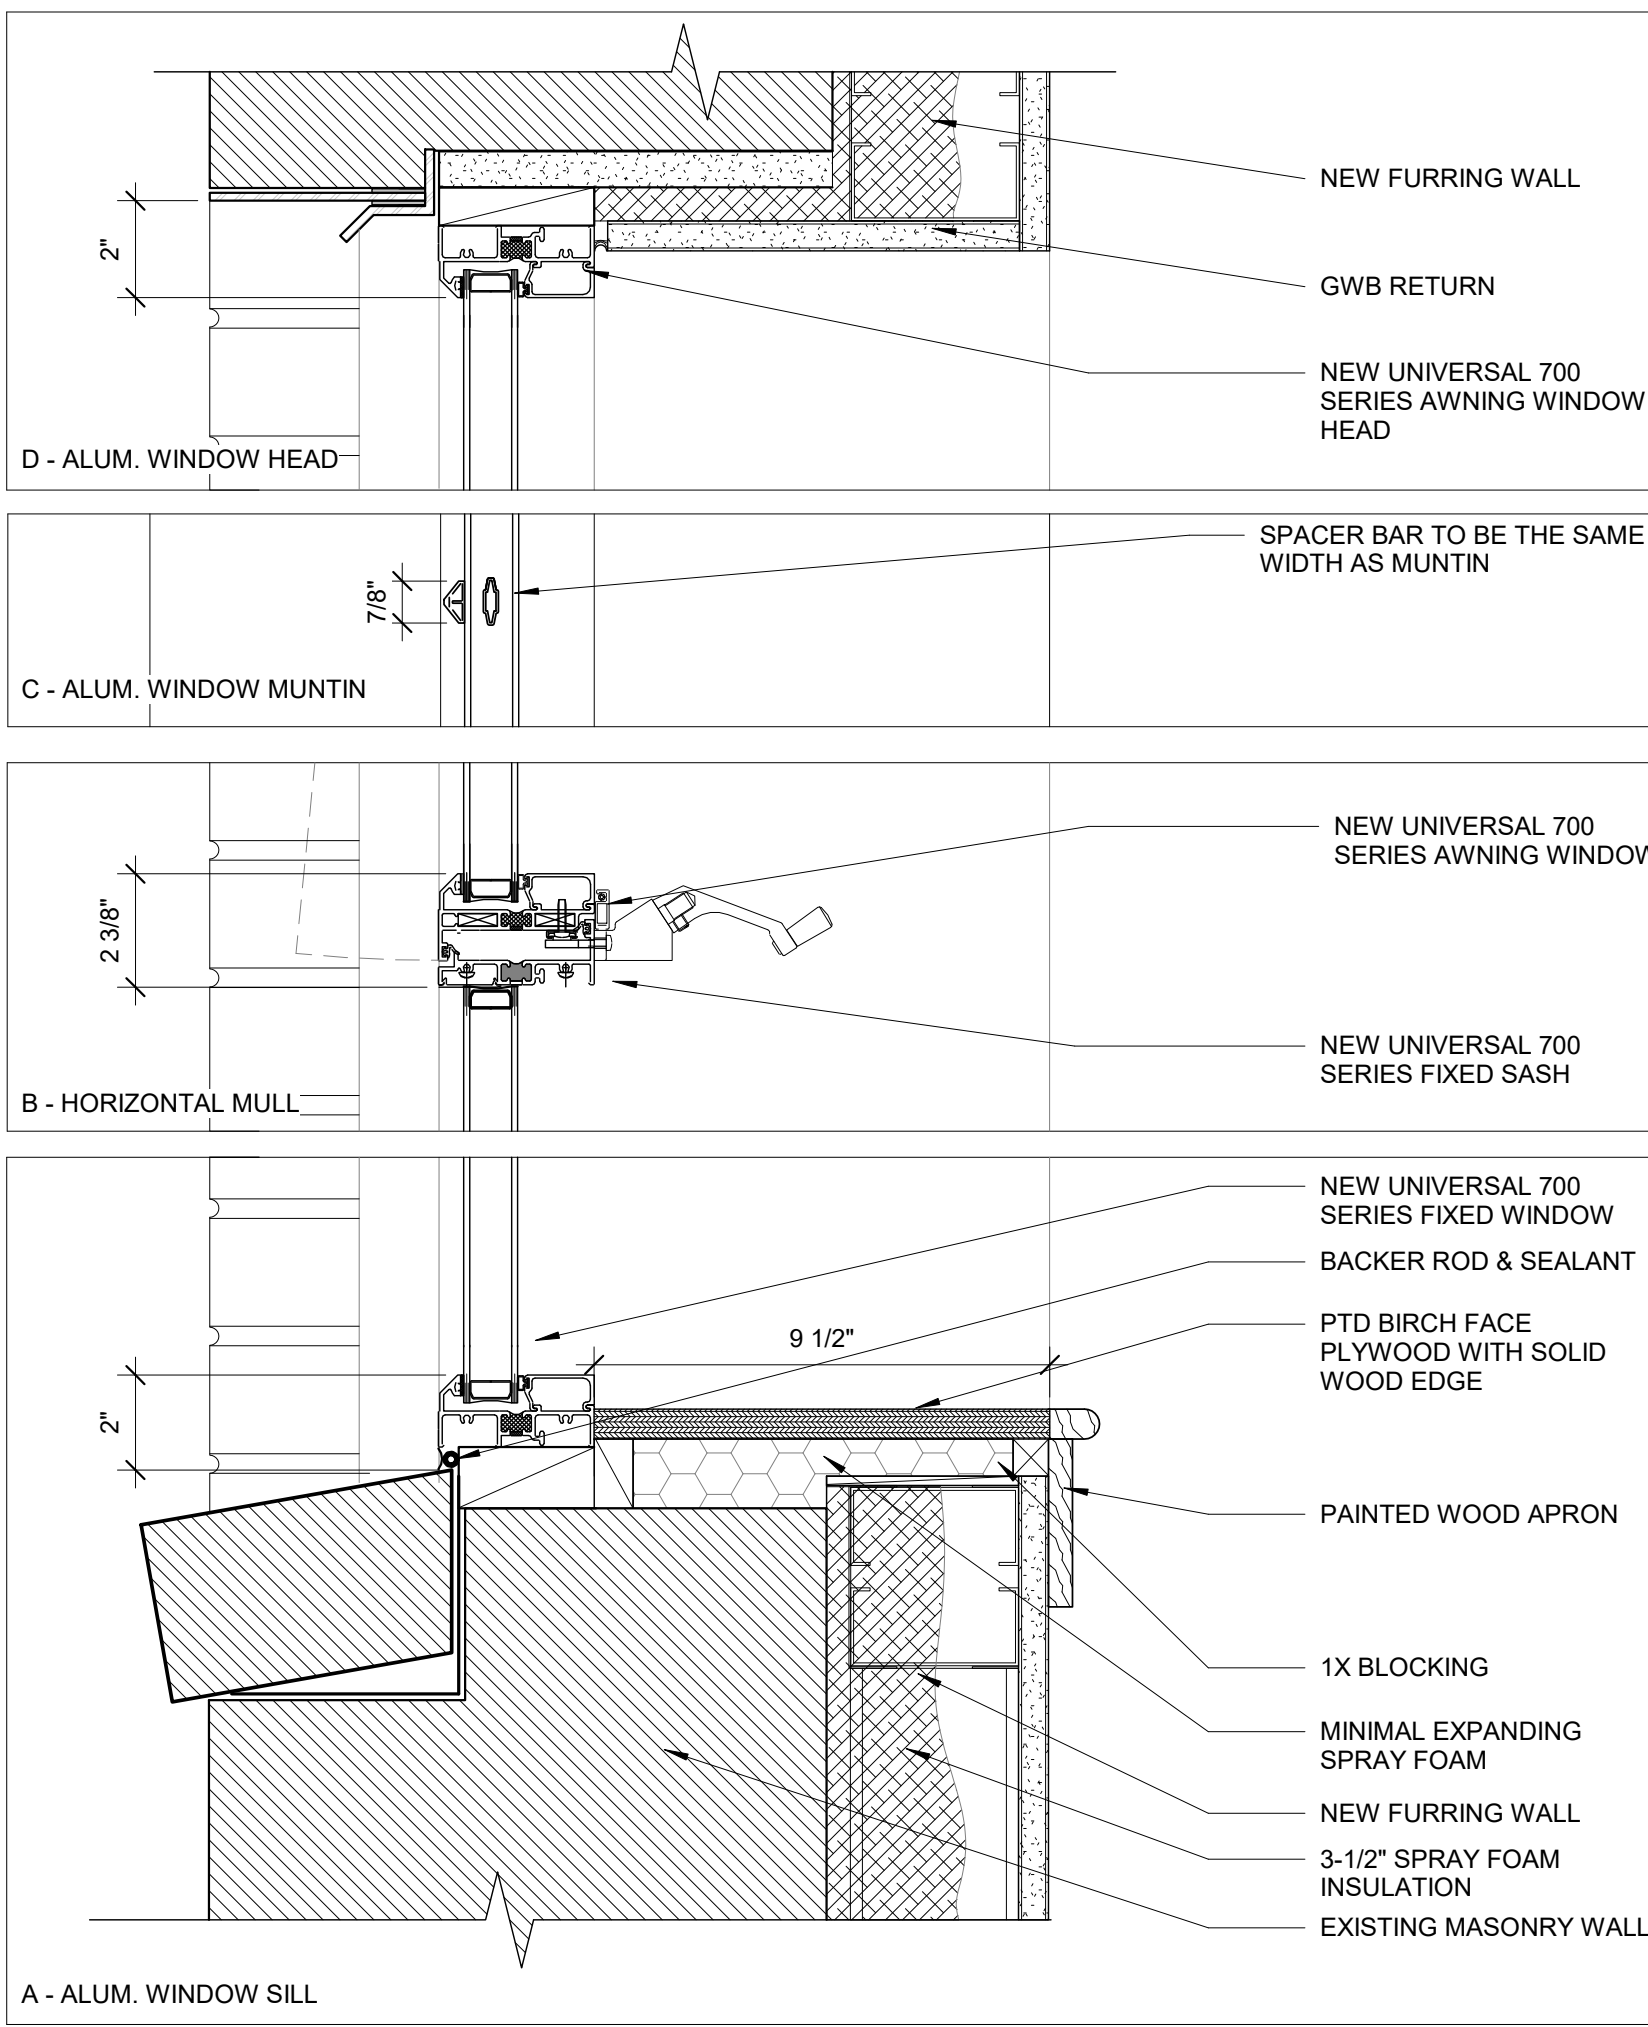

PROPOSED TYPE M WINDOW DETAIL

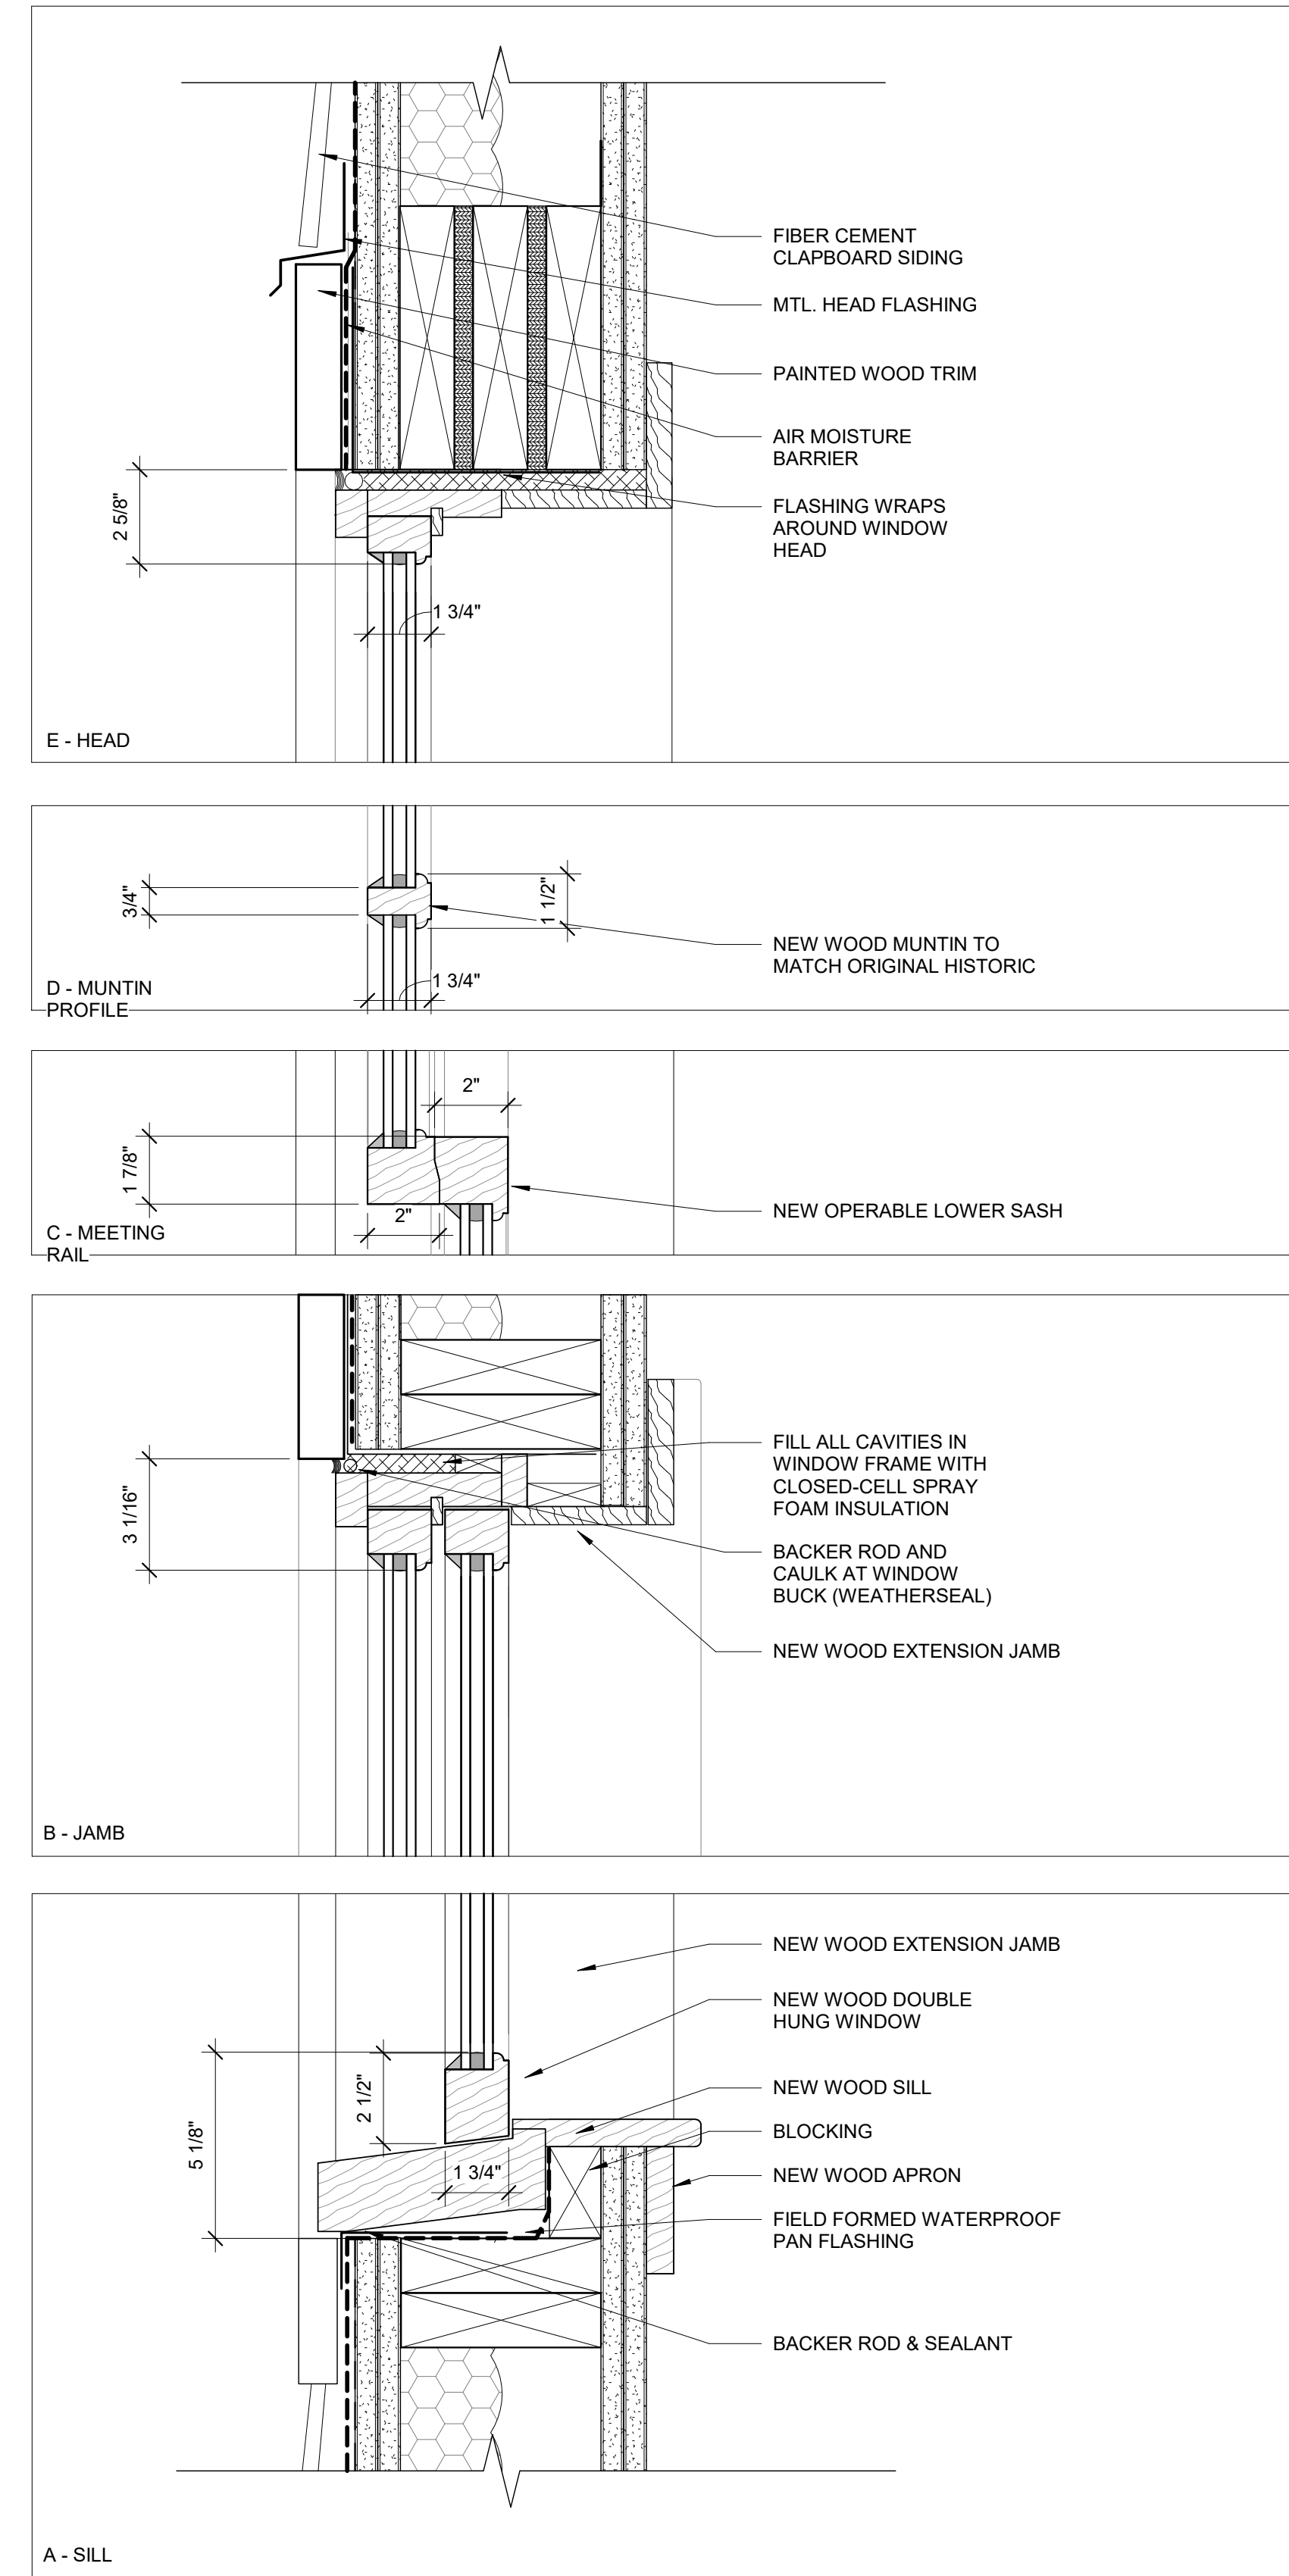

**1 | NEW TYPE O WINDOW DETAILS**  
3" = 1'-0"

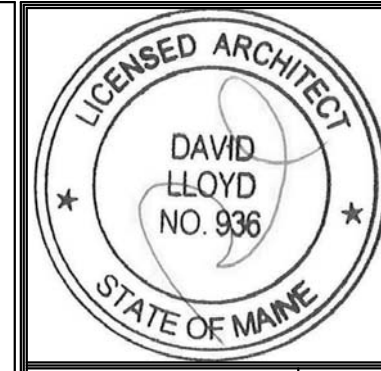

Prepared For:  
**747 CONGRESS LLC**

Consultant:  
**ARCHETYPE architects**  
48 Union Wharf Portland, Maine 04101  
(207) 772-6022 ARCHETYPE@ARCHETYPEPA.COM

Project:  
**THE FRANCIS**  
749 CONGRESS ST  
PORTLAND, ME 04102

Revisions:  
Date: **03 AUG 2016**  
Scale: **3" = 1'-0"**  
**WINDOW DETAILS**

**A8.04**