

Prepared For:
747 CONGRESS LLC

Consultant:
Structural Integrity
77 Oak Street
Portland, ME 04101
Tel: 603-751-7300
Fax: 603-751-7301
www.structuralintegrity.com
SH# 16-0058


Architect:
ARCHETYPE architects
48 Union Wharf Portland, Maine 04101
(207) 772-6022 ARCHETYPE@ARCHETYPEPA.COM

Project:
FRANCIS INN
747 CONGRESS ST
PORTLAND, ME 04102


Revisions:
Pricing Set

Date: 7 JULY 2016
Scale: 3/4" = 1'-0"


SECTIONS
S2.0

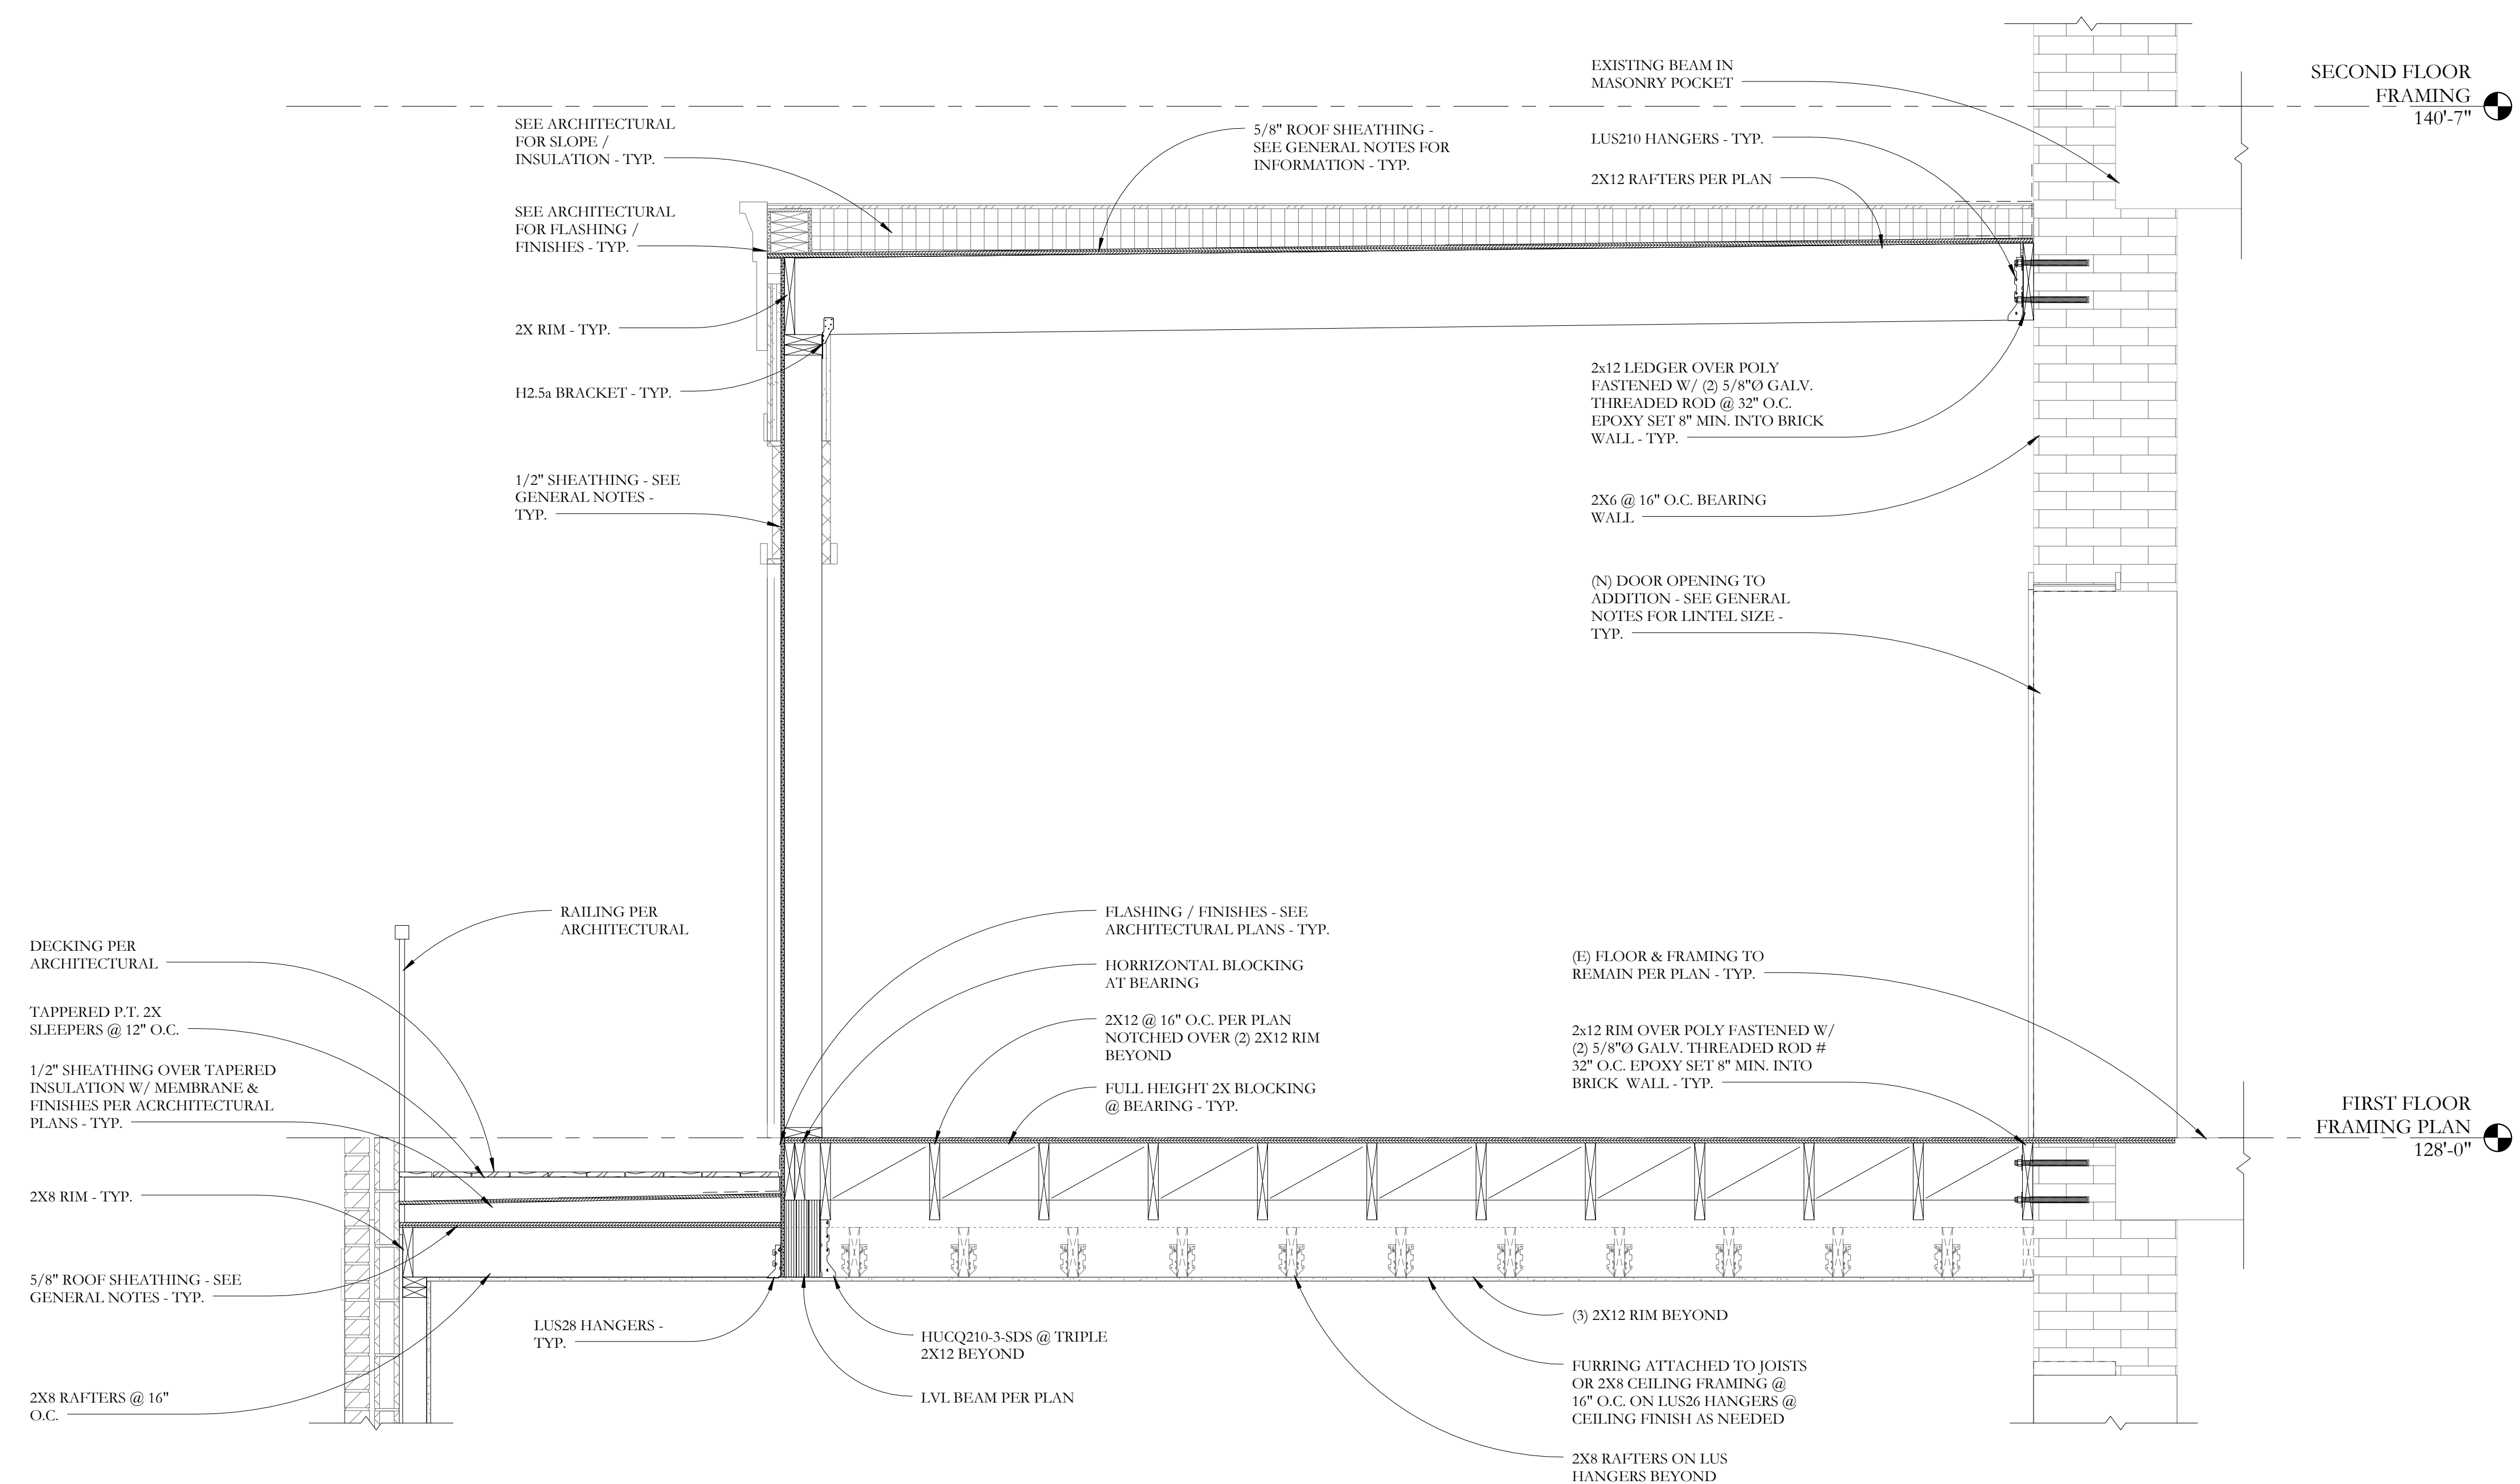


D SECTION AT ADDITION
S2.0 3/4" = 1'-0"

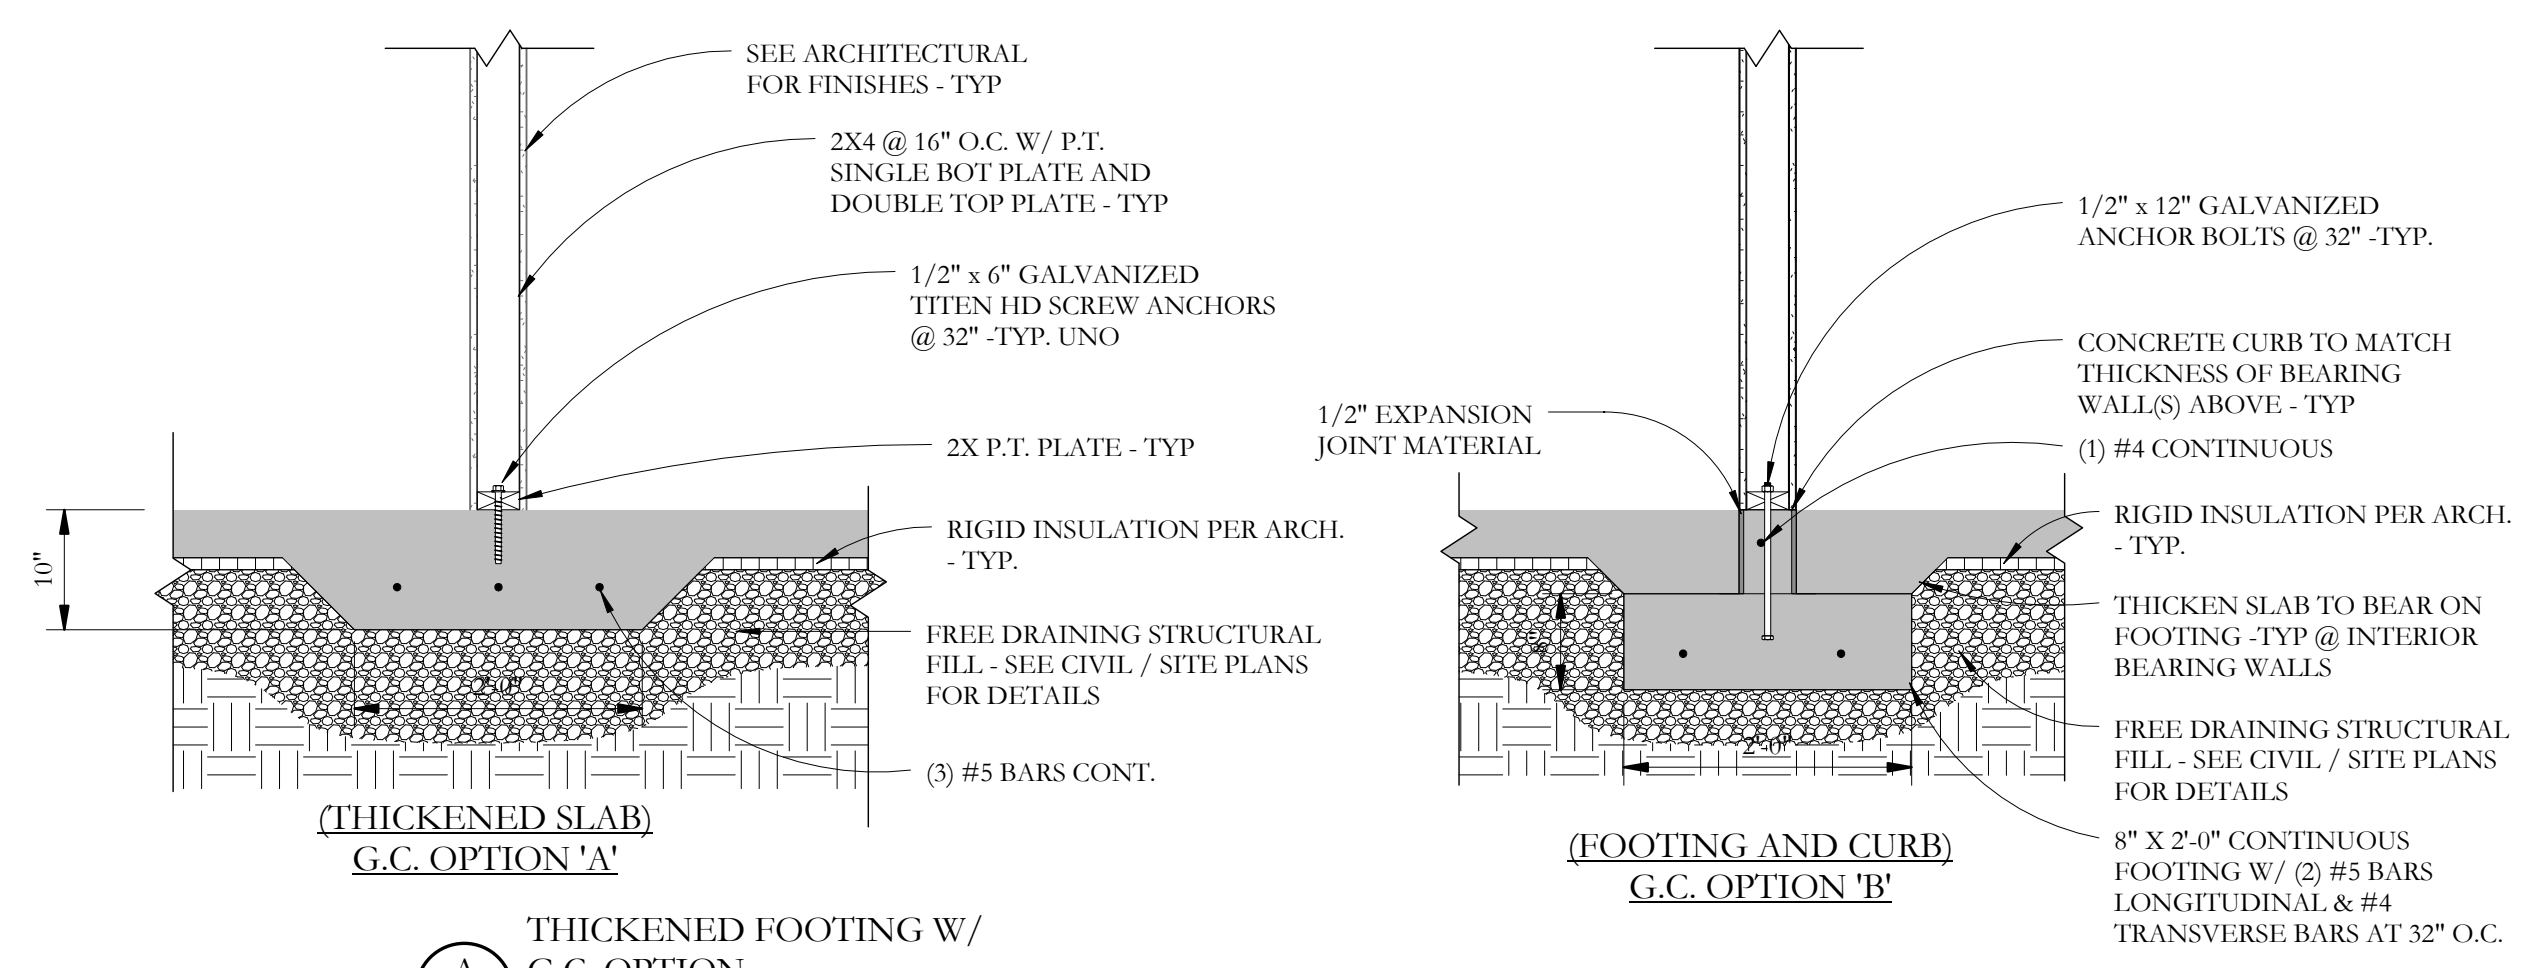

A THICKENED FOOTING W/
G.C. OPTION
S2.0 3/4" = 1'-0"

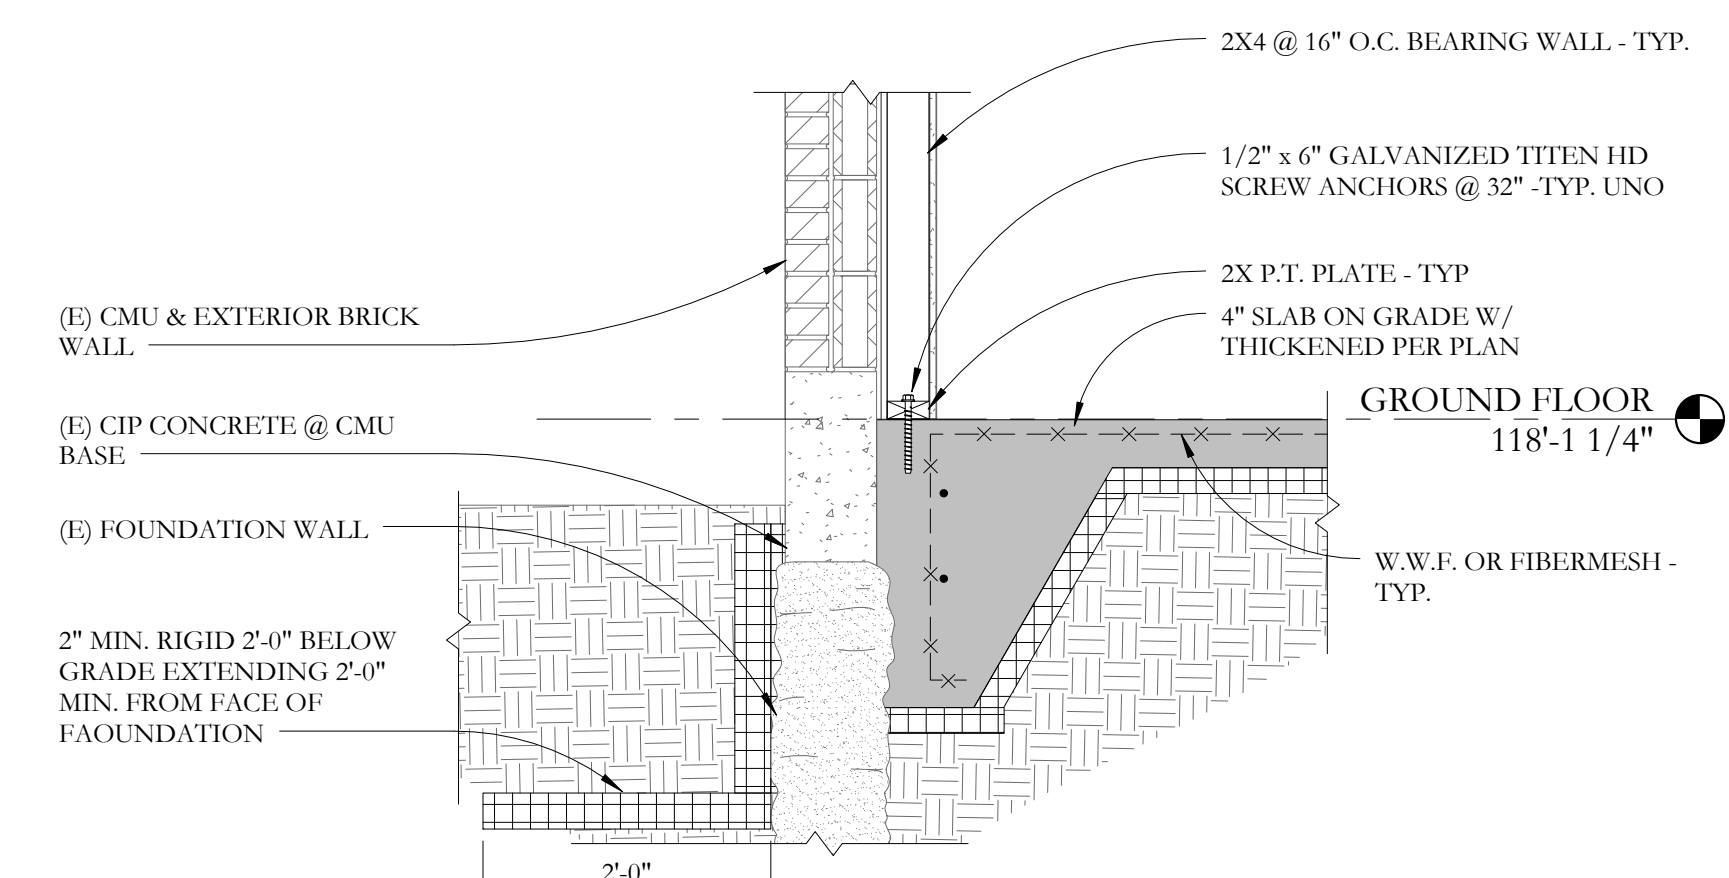

B SLAB @ EXISTING CMU WALL
S2.0 3/4" = 1'-0"

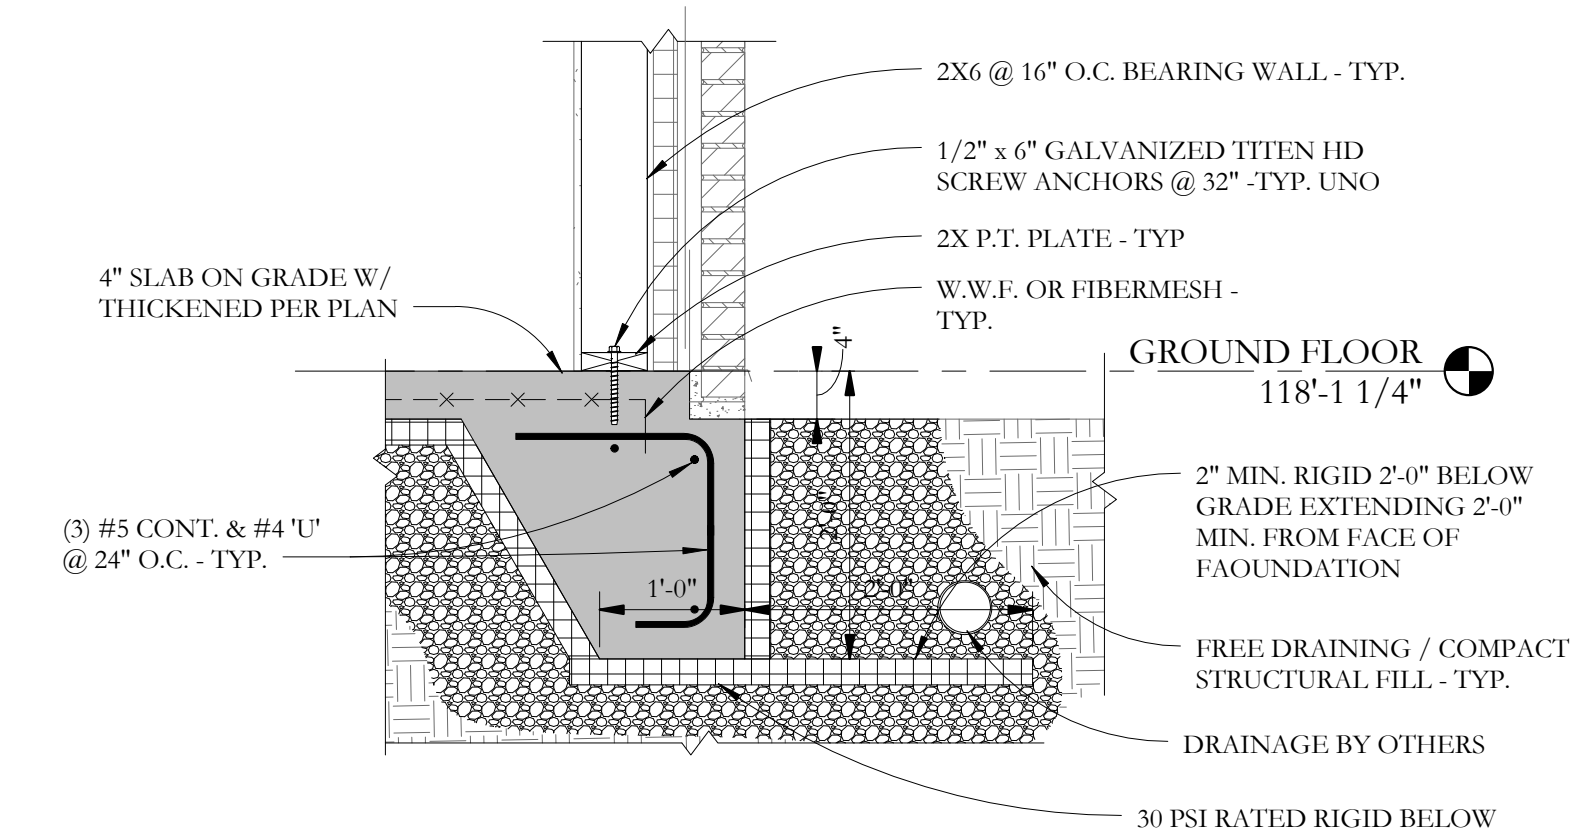

C NEW FOOTING @ BRICK
BEARING
S2.0 3/4" = 1'-0"