

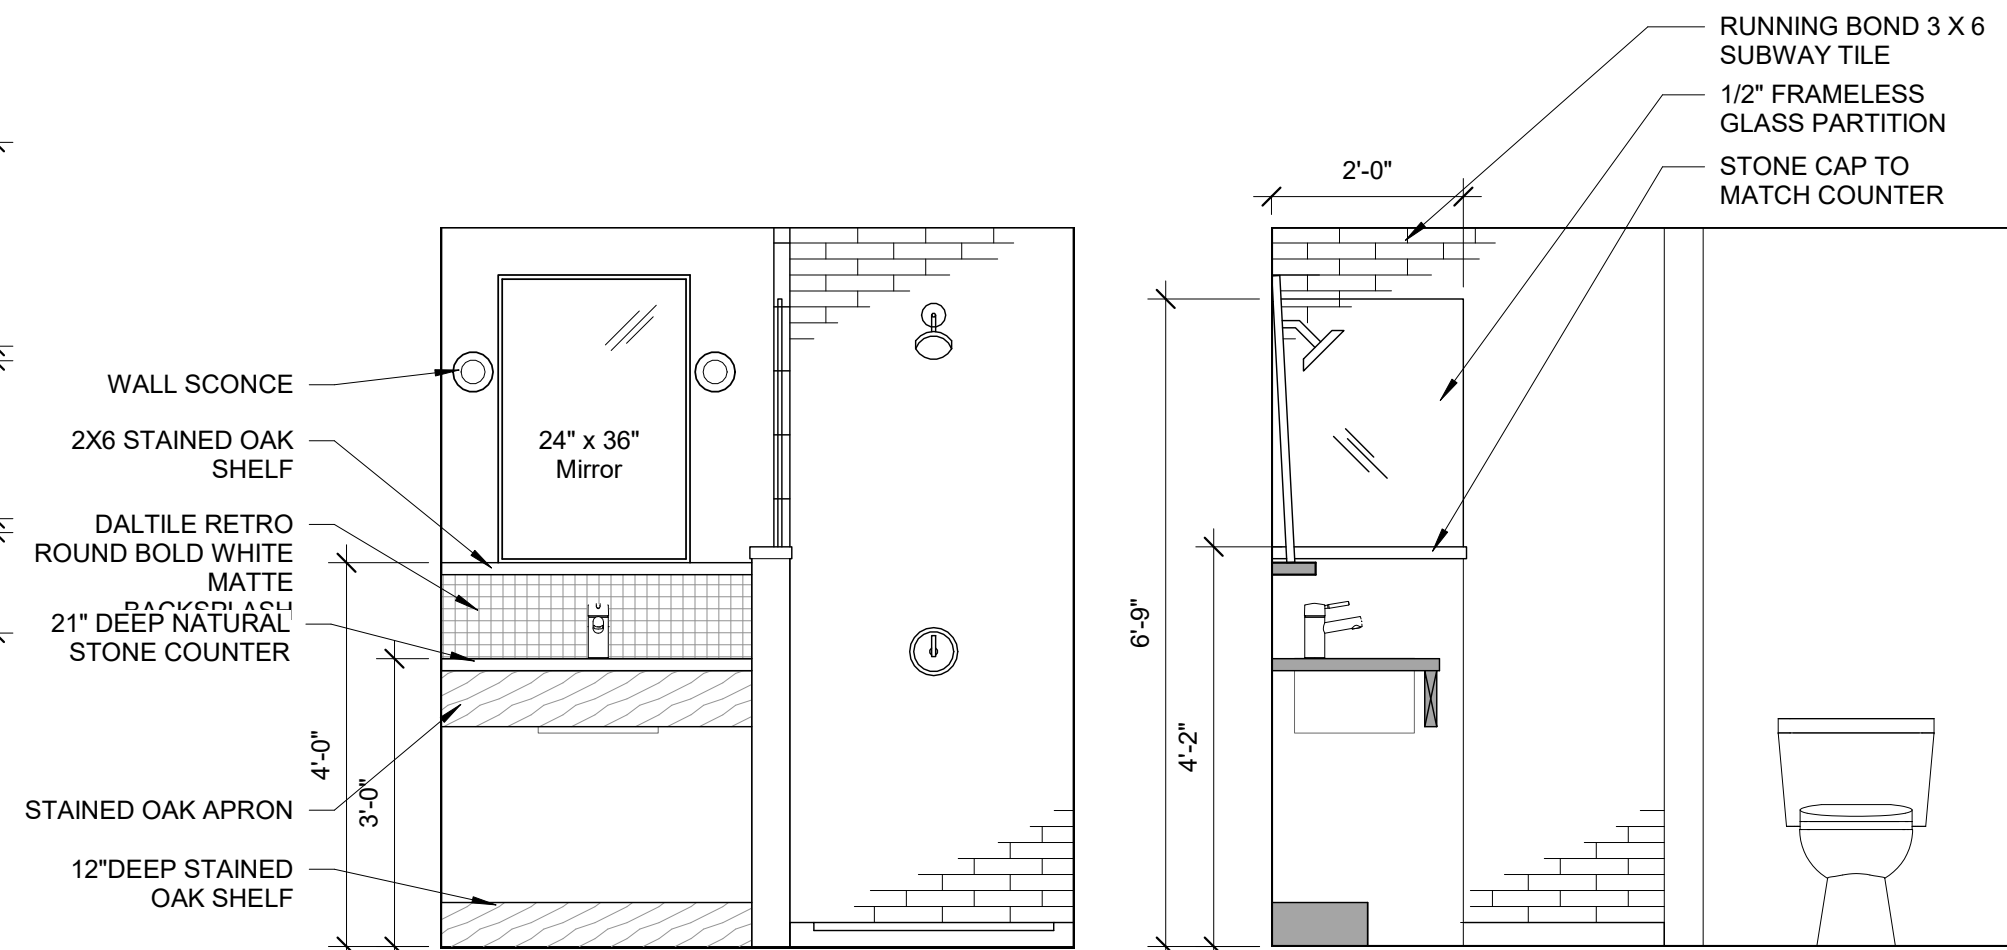


11 | KING A VANITY WALL
1/2" = 1'-0"


12 | GROUND FLOOR - KING SUITE - A
1/4" = 1'-0"

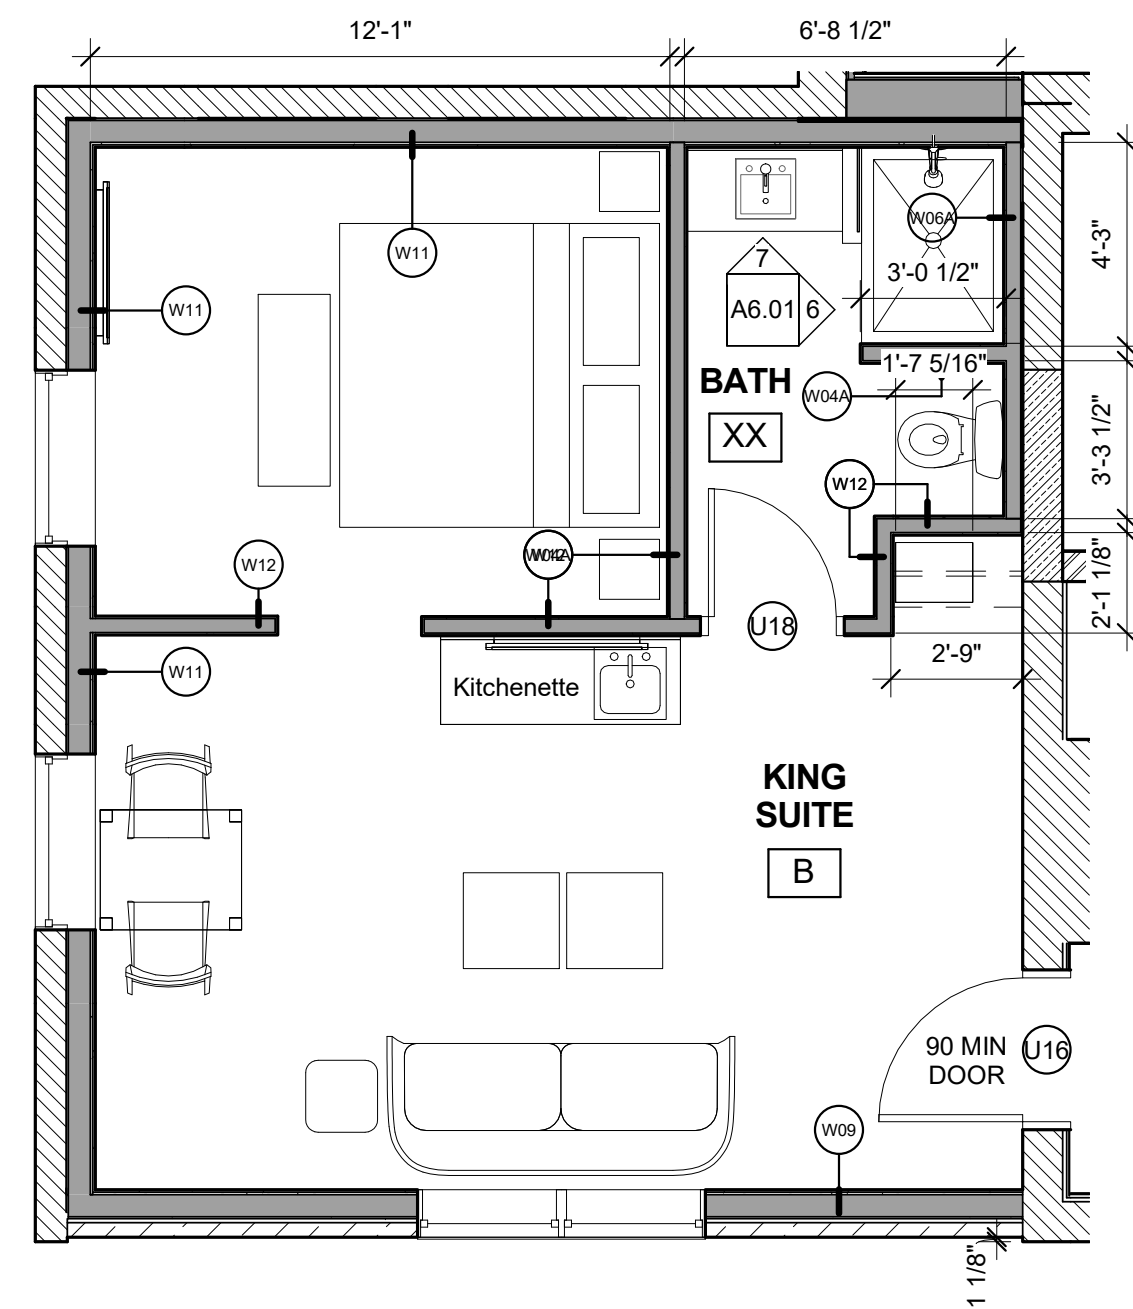

7 | KING B VANITY/SHOWER WALL 6 | KING B SHOWER WALL
1/2" = 1'-0"

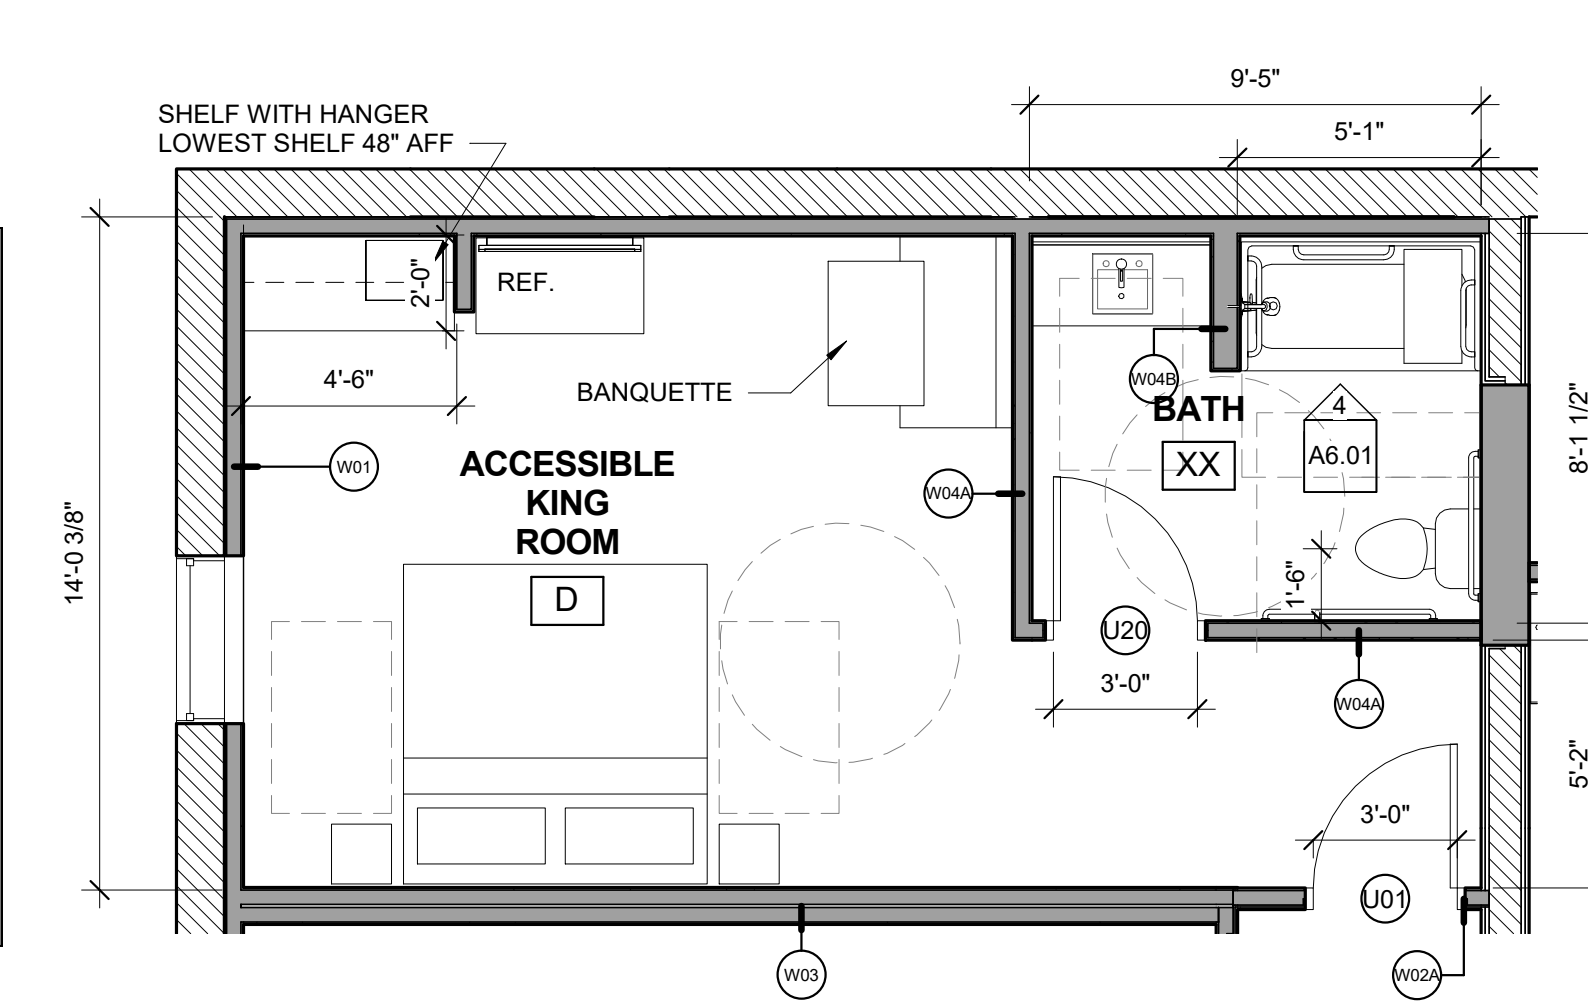


5 | GROUND FLOOR - ACCESSIBLE KING ROOM - D
1/4" = 1'-0"

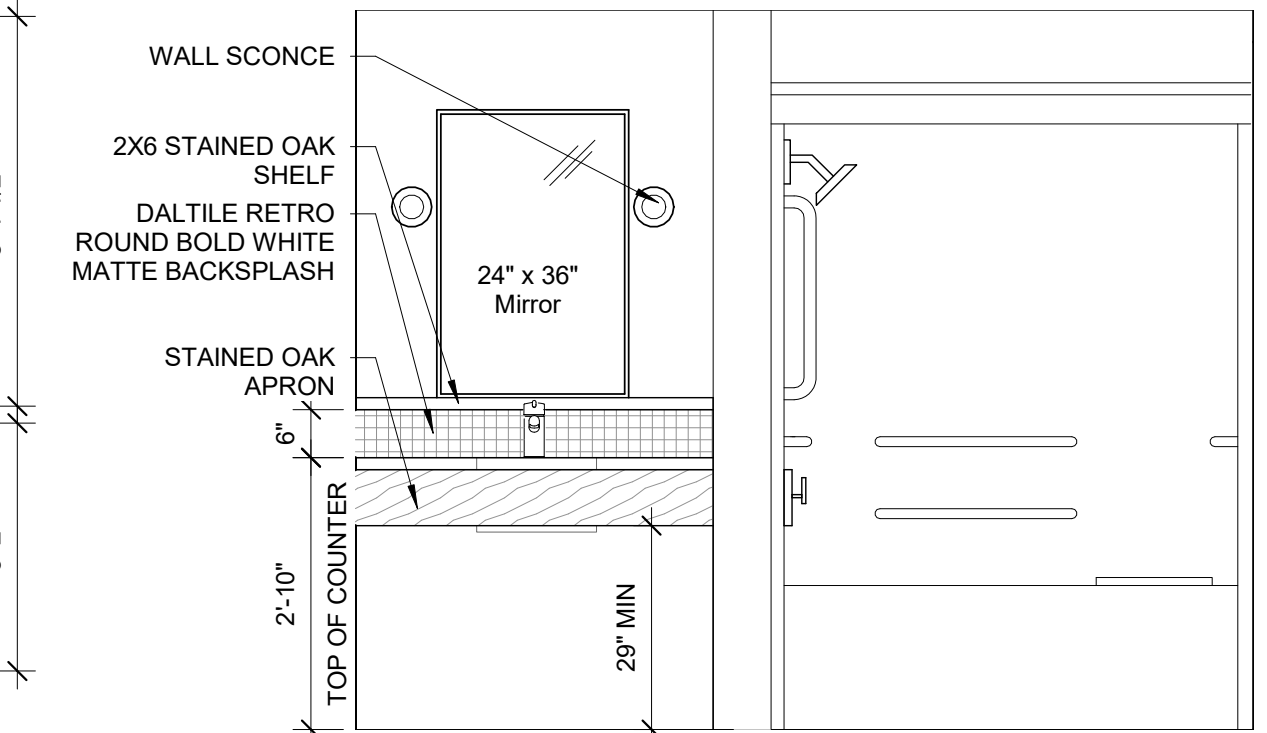


4 | KING D VANITY/SHOWER
1/2" = 1'-0"

8 | GROUND FLOOR - KING SUITE - B
1/4" = 1'-0"

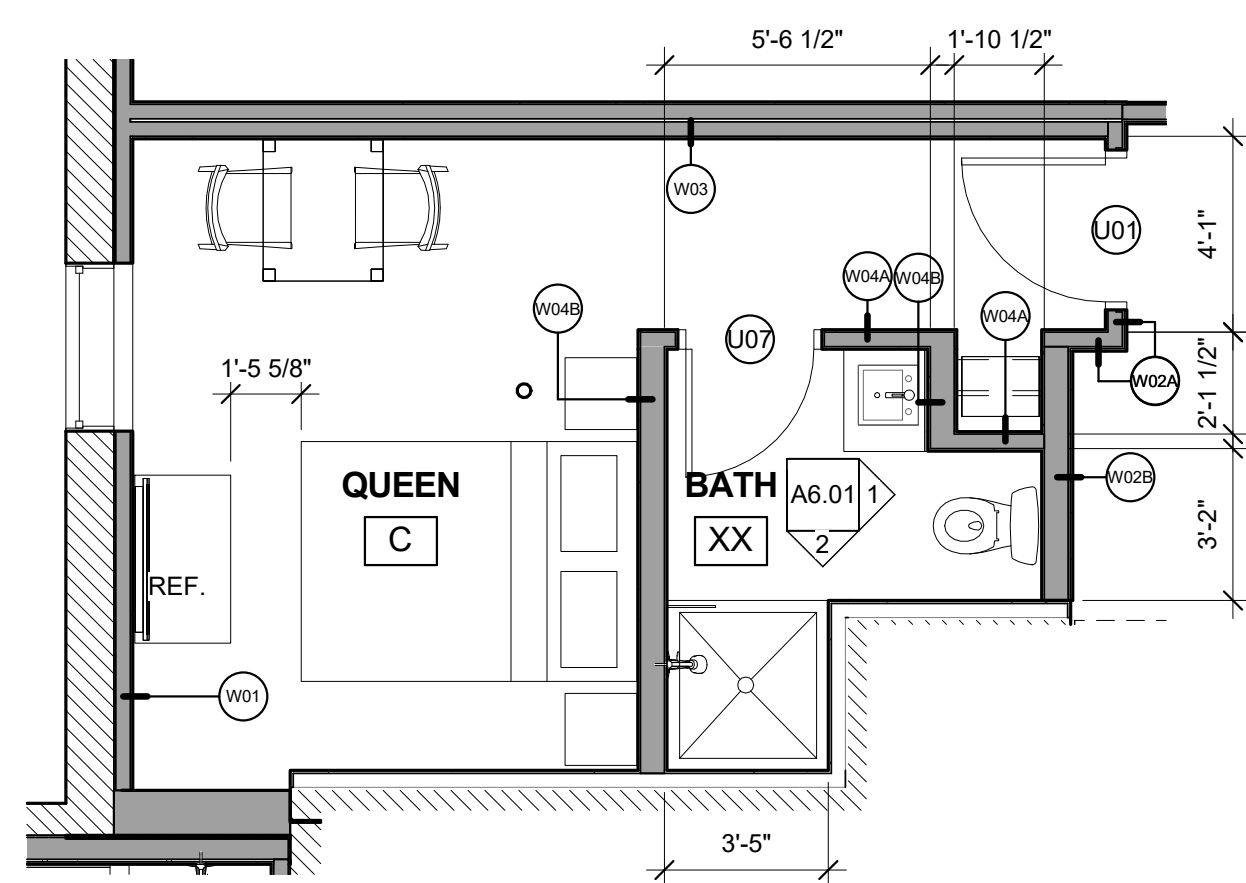

3 | GROUND FLOOR - QUEEN - C
1/4" = 1'-0"

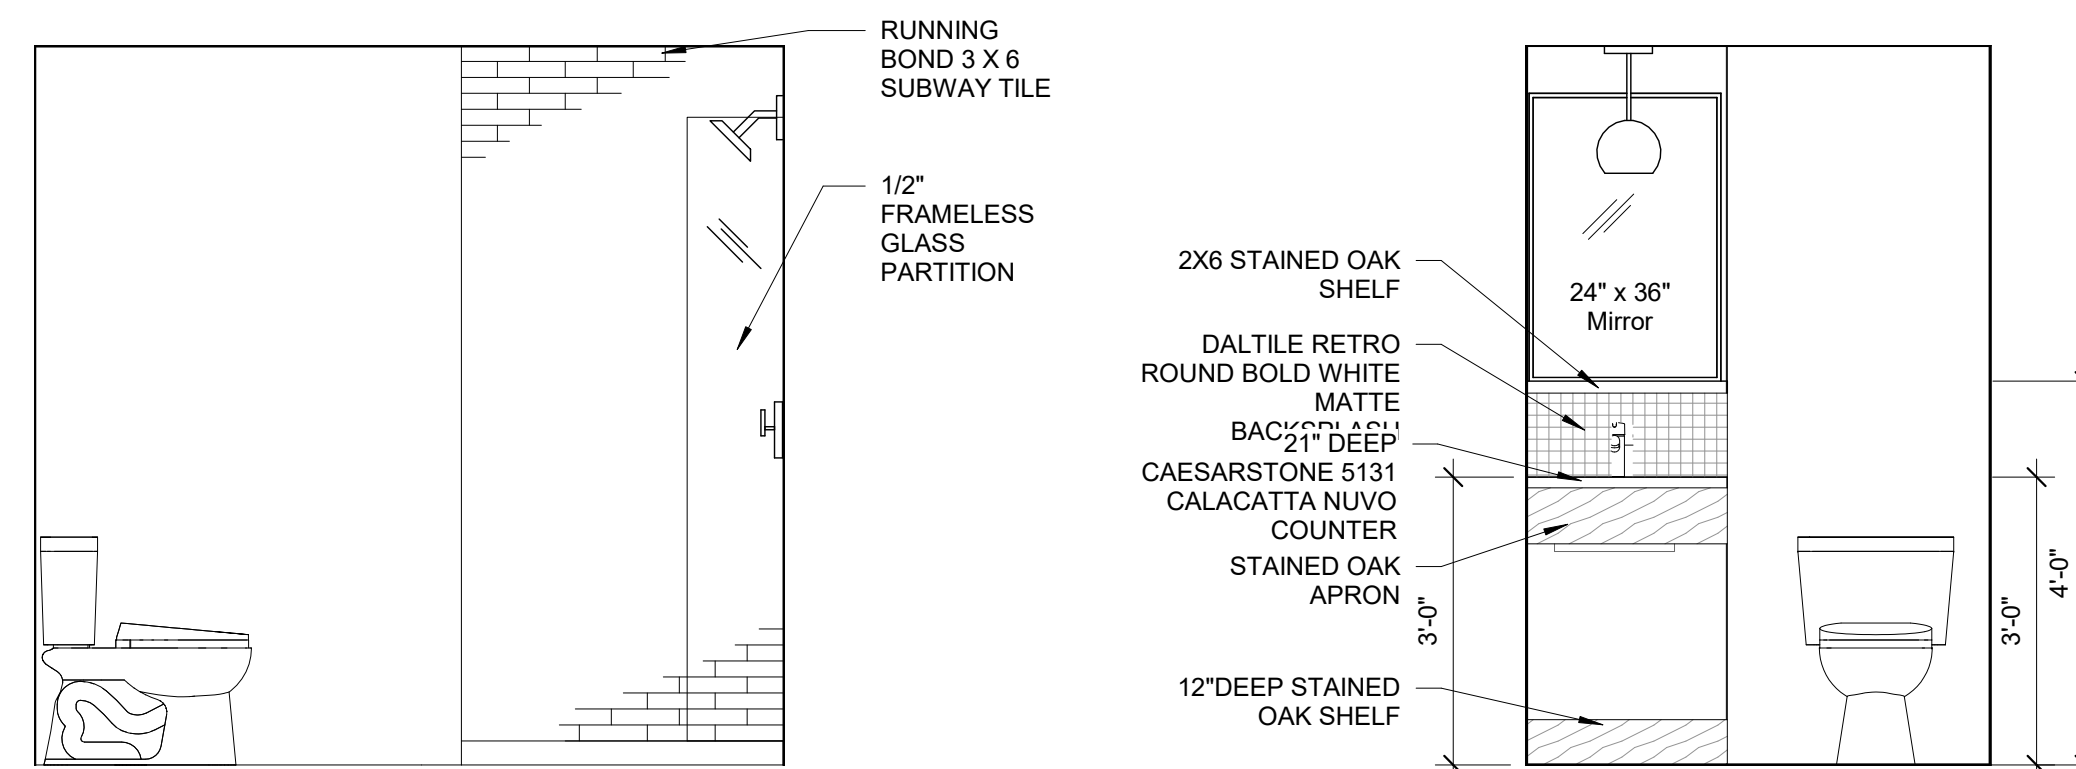

2 | QUEEN C SHOWER
1/2" = 1'-0"

1 | QUEEN C VANITY/TOILET
1/2" = 1'-0"