

FINISH SCHEDULE			
#	ROOM NAME	FLOOR	BASE
<b>GROUND FLOOR - NEW</b>			
001	LOWER LEVEL LOBBY	TILE	PAINTED WOOD
002	BACK OF HOUSE RESTAURANT PREP AREA	TILE	PAINTED WOOD
003	SPRINKLER ROOM	EXISTING TO REMAIN	EXISTING TO REMAIN
004	SERVER ROOM	VCT	4" VINYL
005	STAFF BATHROOM	TILE	PAINTED WOOD
007	BACK OF HOUSE/ STORAGE	EXISTING TO REMAIN	EXISTING TO REMAIN
008	BACK OF HOUSE/ STORAGE	EXISTING TO REMAIN	EXISTING TO REMAIN
009	ELECTRICAL ROOM	NEW CONCRETE	EXISTING TO REMAIN
010	SPRINKLER ROOM	SEALED CONCRETE	NONE
012	LOWER LEVEL ELEVATOR LOBBY	TILE	PAINTED WOOD
014	ELEVATOR MACHINE ROOM	SEALED CONCRETE	NONE
A	KING SUITE	ENGINEERED WOOD	PAINTED WOOD
B	KING SUITE	ENGINEERED WOOD	PAINTED WOOD
C	QUEEN	ENGINEERED WOOD	PAINTED WOOD
D	ACCESSIBLE KING ROOM	ENGINEERED WOOD	PAINTED WOOD
XX	BATH	TILE	PAINTED WOOD
XX	BATH	TILE	PAINTED WOOD
XX	BATH	TILE	PAINTED WOOD
XX	BATH	TILE	PAINTED WOOD

<b>1ST FLOOR - NEW</b>			
101	RECEPTION	REFINISH EXISTING WOOD	REFINISH EXISTING
102	LOBBY	REFINISH EXISTING WOOD	REFINISH EXISTING
103	ENTRY HALL	REFINISH EXISTING WOOD	REFINISH EXISTING
104	BAR	REFINISH EXISTING WOOD	REFINISH EXISTING
105	REAR STAIR	EXISTING TO REMAIN-WITH NEW CARPET RUNNER FROM GROUND FLOOR TO FIRST PAINT TREADS AND RISERS-OTHERWISE REFINISH EXISTING WOOD-	REFINISH EXISTING
106	RESTAURANT SEATING	REFINISH EXISTING WOOD	REFINISH EXISTING
107	KITCHEN/ RESTAURANT SEATING	ENGINEERED WOOD/ VINYL FLOORING	PAINTED WOOD
108	HALL	REFINISH EXISTING WOOD	REFINISH EXISTING
109	ACCESSIBLE TOILET	TILE	PAINTED WOOD
110	FIRST FLOOR ELEVATOR LOBBY	REFINISH EXISTING WOOD	REFINISH EXISTING
111	TOILET	TILE	PAINTED WOOD
112	ENTRY VESTIBULE	REFINISH EXISTING WOOD	REFINISH EXISTING
E	SUITE SEATING AREA	ENGINEERED WOOD	PAINTED WOOD
E	KING SUITE	ENGINEERED WOOD	PAINTED WOOD
F	KING	ENGINEERED WOOD	PAINTED WOOD
G	DOUBLE QUEEN	ENGINEERED WOOD	PAINTED WOOD
XX	BATH	TILE	PAINTED WOOD
XX	BATH	TILE	PAINTED WOOD
XX	BATH	TILE	PAINTED WOOD


<b>2ND FLOOR - NEW</b>			
201	SECOND FLOOR REAR STAIR	REFINISH EXISTING WOOD	REFINISH EXISTING
202	SECOND FLOOR HALL	REFINISH EXISTING WOOD	REFINISH EXISTING
H	KING	REFINISH EXISTING WOOD	REFINISH EXISTING
I	QUEEN	REFINISH EXISTING WOOD	REFINISH EXISTING
J	QUEEN	REFINISH EXISTING WOOD	REFINISH EXISTING
K	KING	REFINISH EXISTING WOOD	REFINISH EXISTING
L	MESSAGE ROOM	REFINISH EXISTING WOOD	REFINISH EXISTING
XX	SHOWER	TILE	PAINTED WOOD
XX	TOILET	TILE	PAINTED WOOD
XX	BATH	TILE	PAINTED WOOD
XX	BATH	TILE	PAINTED WOOD
XX	BATH	TILE	PAINTED WOOD

<b>3RD FLOOR - NEW</b>			
301	THIRD FLOOR HALL	REFINISH EXISTING WOOD	PAINTED WOOD
302	STAIR C	PAINT EXISTING- NEW STAIR RUNNER	PAINTED WOOD
M	KING	REFINISH EXISTING WOOD	PAINTED WOOD
N	KING	REFINISH EXISTING WOOD	PAINTED WOOD
O	KING	REFINISH EXISTING WOOD	PAINTED WOOD
P	KING	REFINISH EXISTING WOOD	PAINTED WOOD
XX	BATH	TILE	PAINTED WOOD
XX	BATH	TILE	PAINTED WOOD
XX	TOILET	TILE	PAINTED WOOD
XX	SHOWER	TILE	PAINTED WOOD
XX	BATH	TILE	PAINTED WOOD
YY	3RD FL ELEVATOR LOBBY	ENGINEERED WOOD	PAINTED WOOD


**4 | 3RD FLOOR - FINISHES**  
3/32" = 1'-0"






**3 | 2ND FLOOR - FINISHES**  
3/32" = 1'-0"

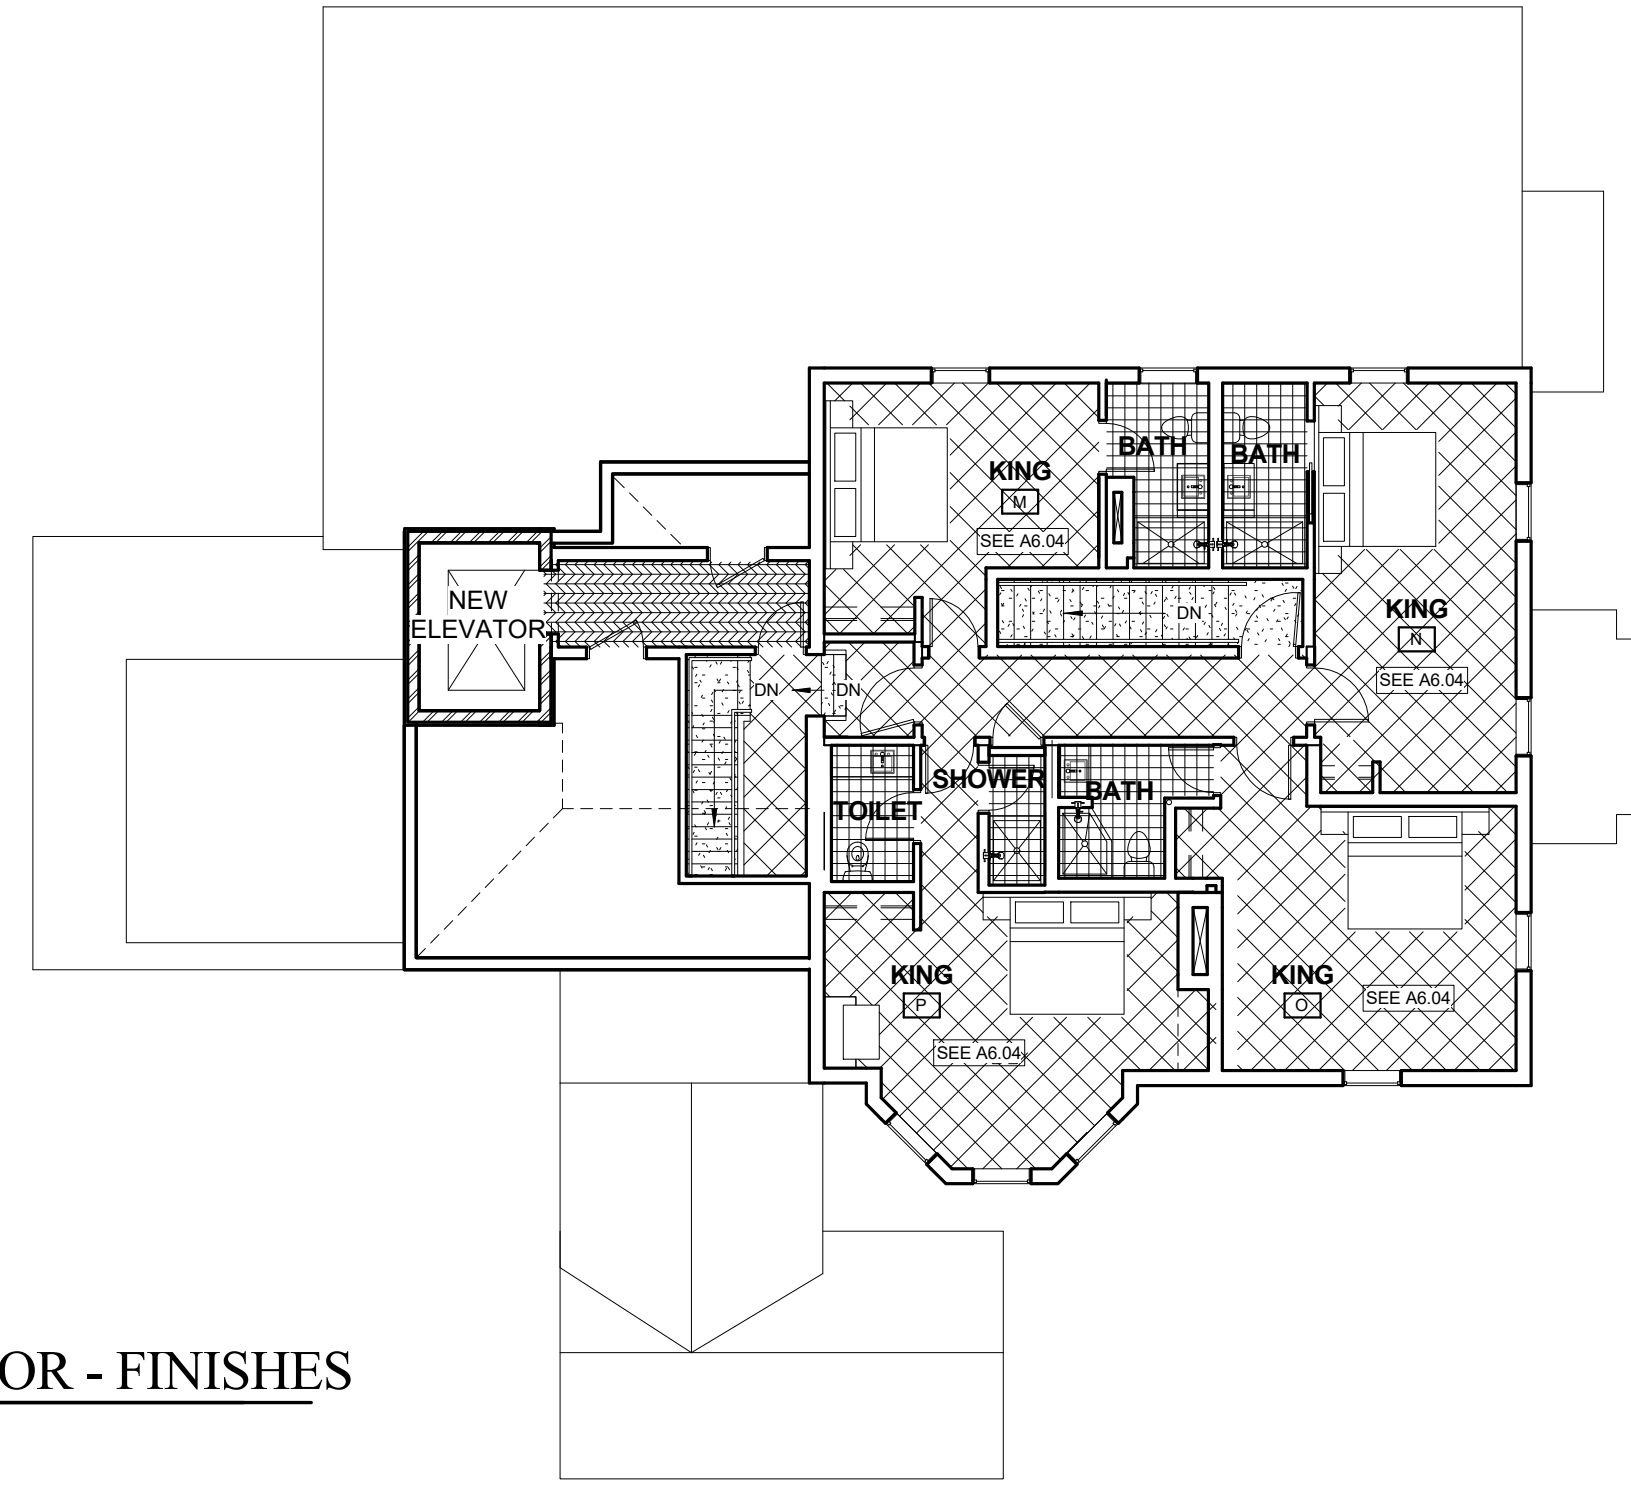

**2 | 1ST FLOOR FINISHES**  
3/32" = 1'-0"

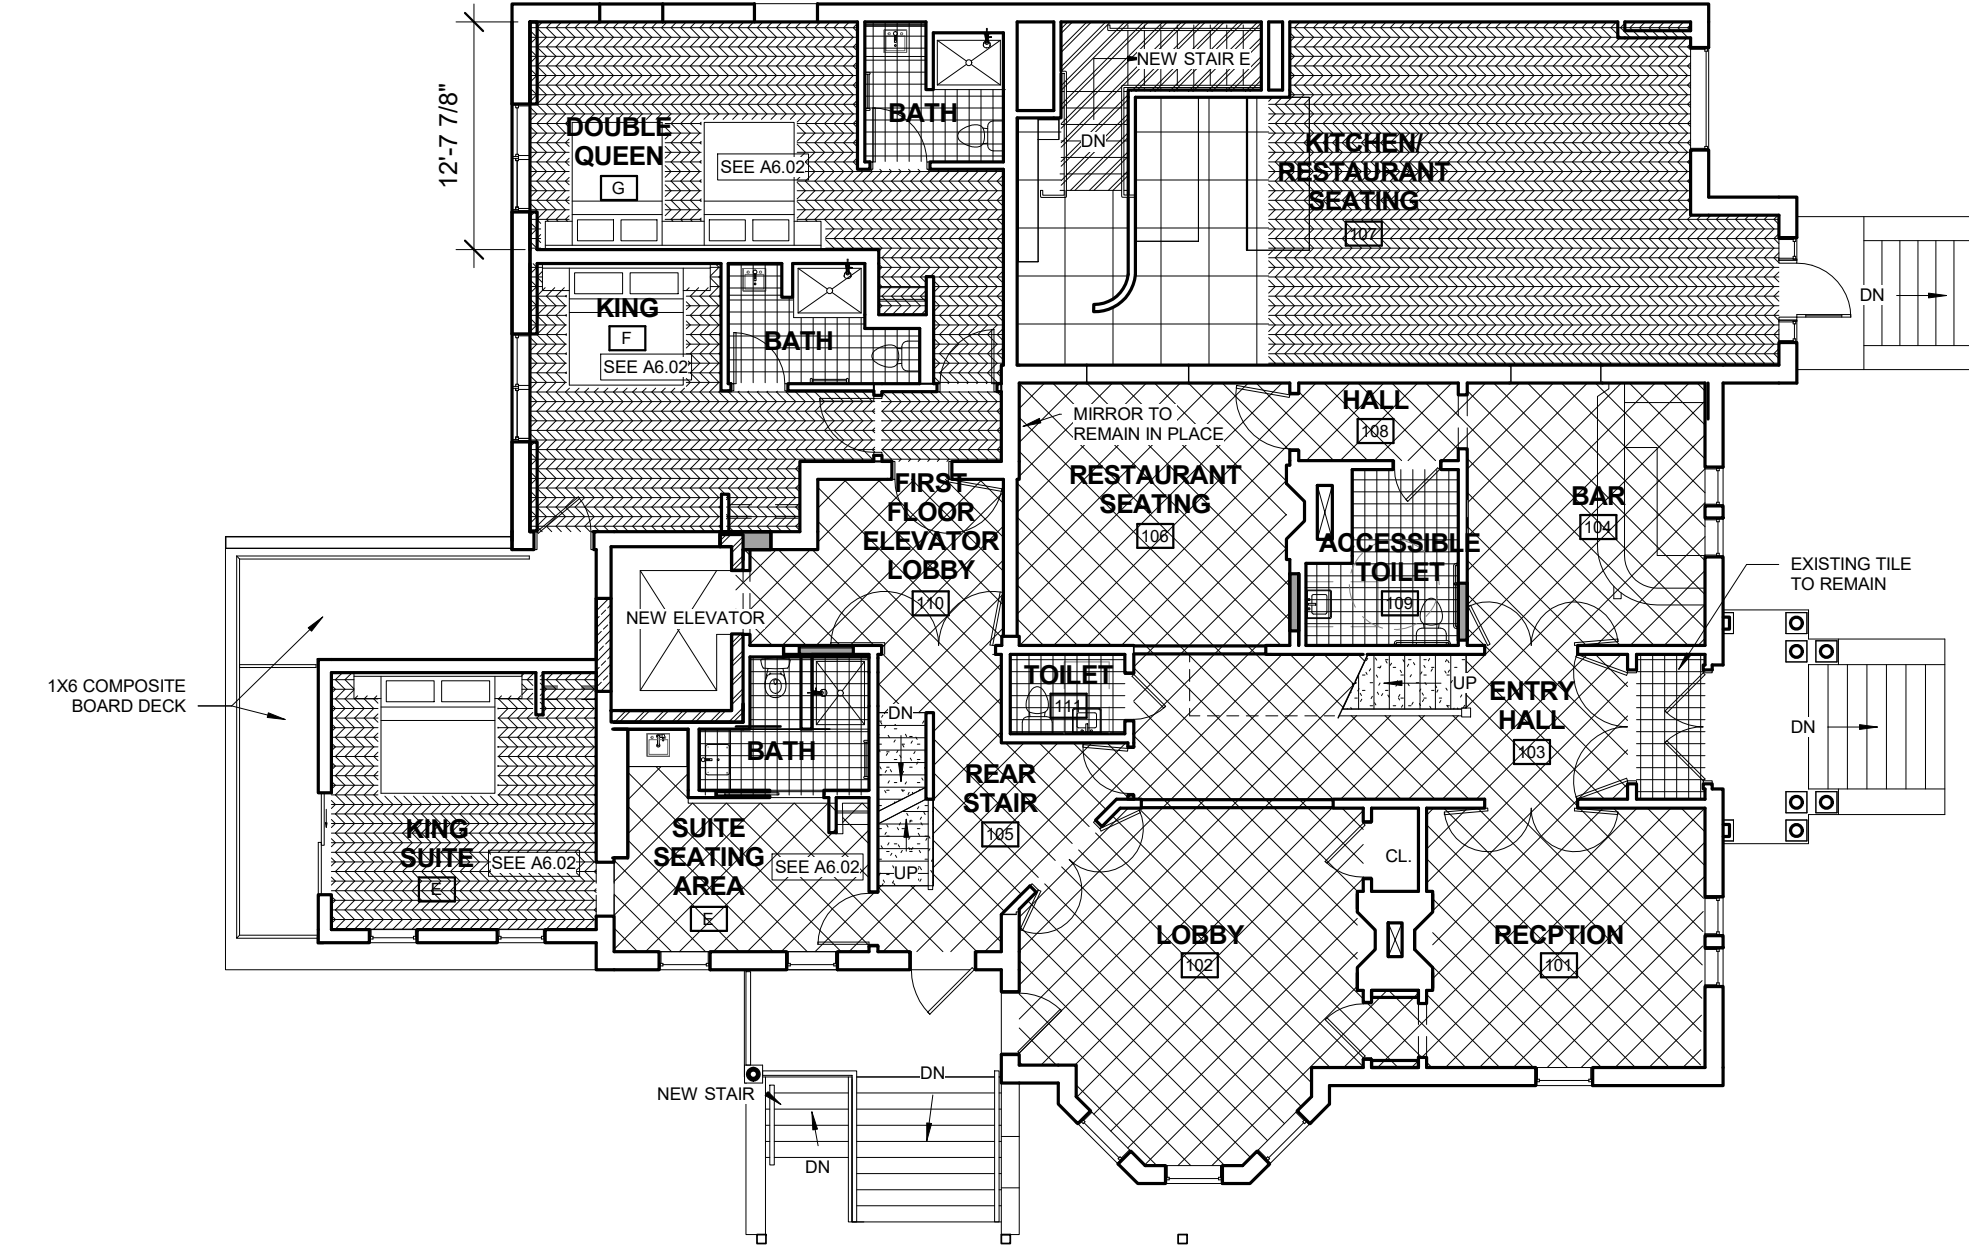

**1 | GROUND FLOOR - FINISHES**  
3/32" = 1'-0"

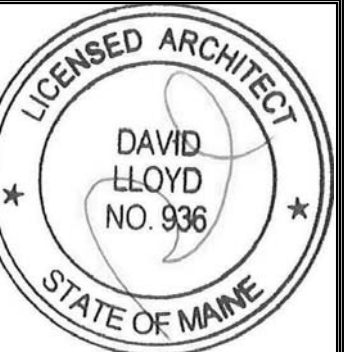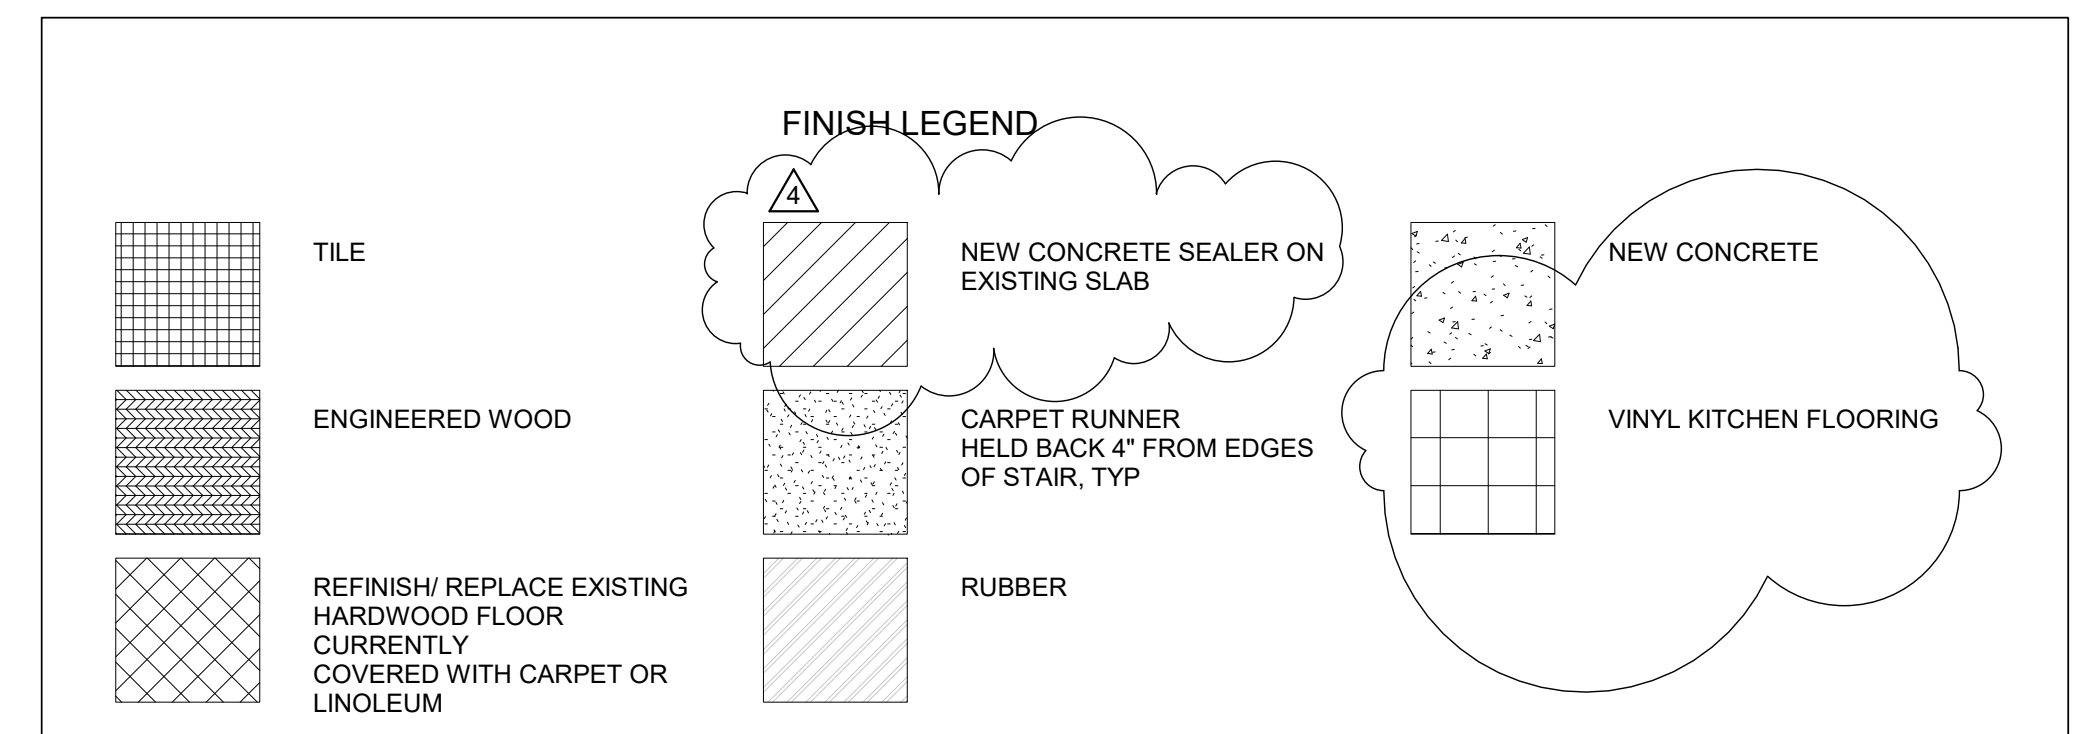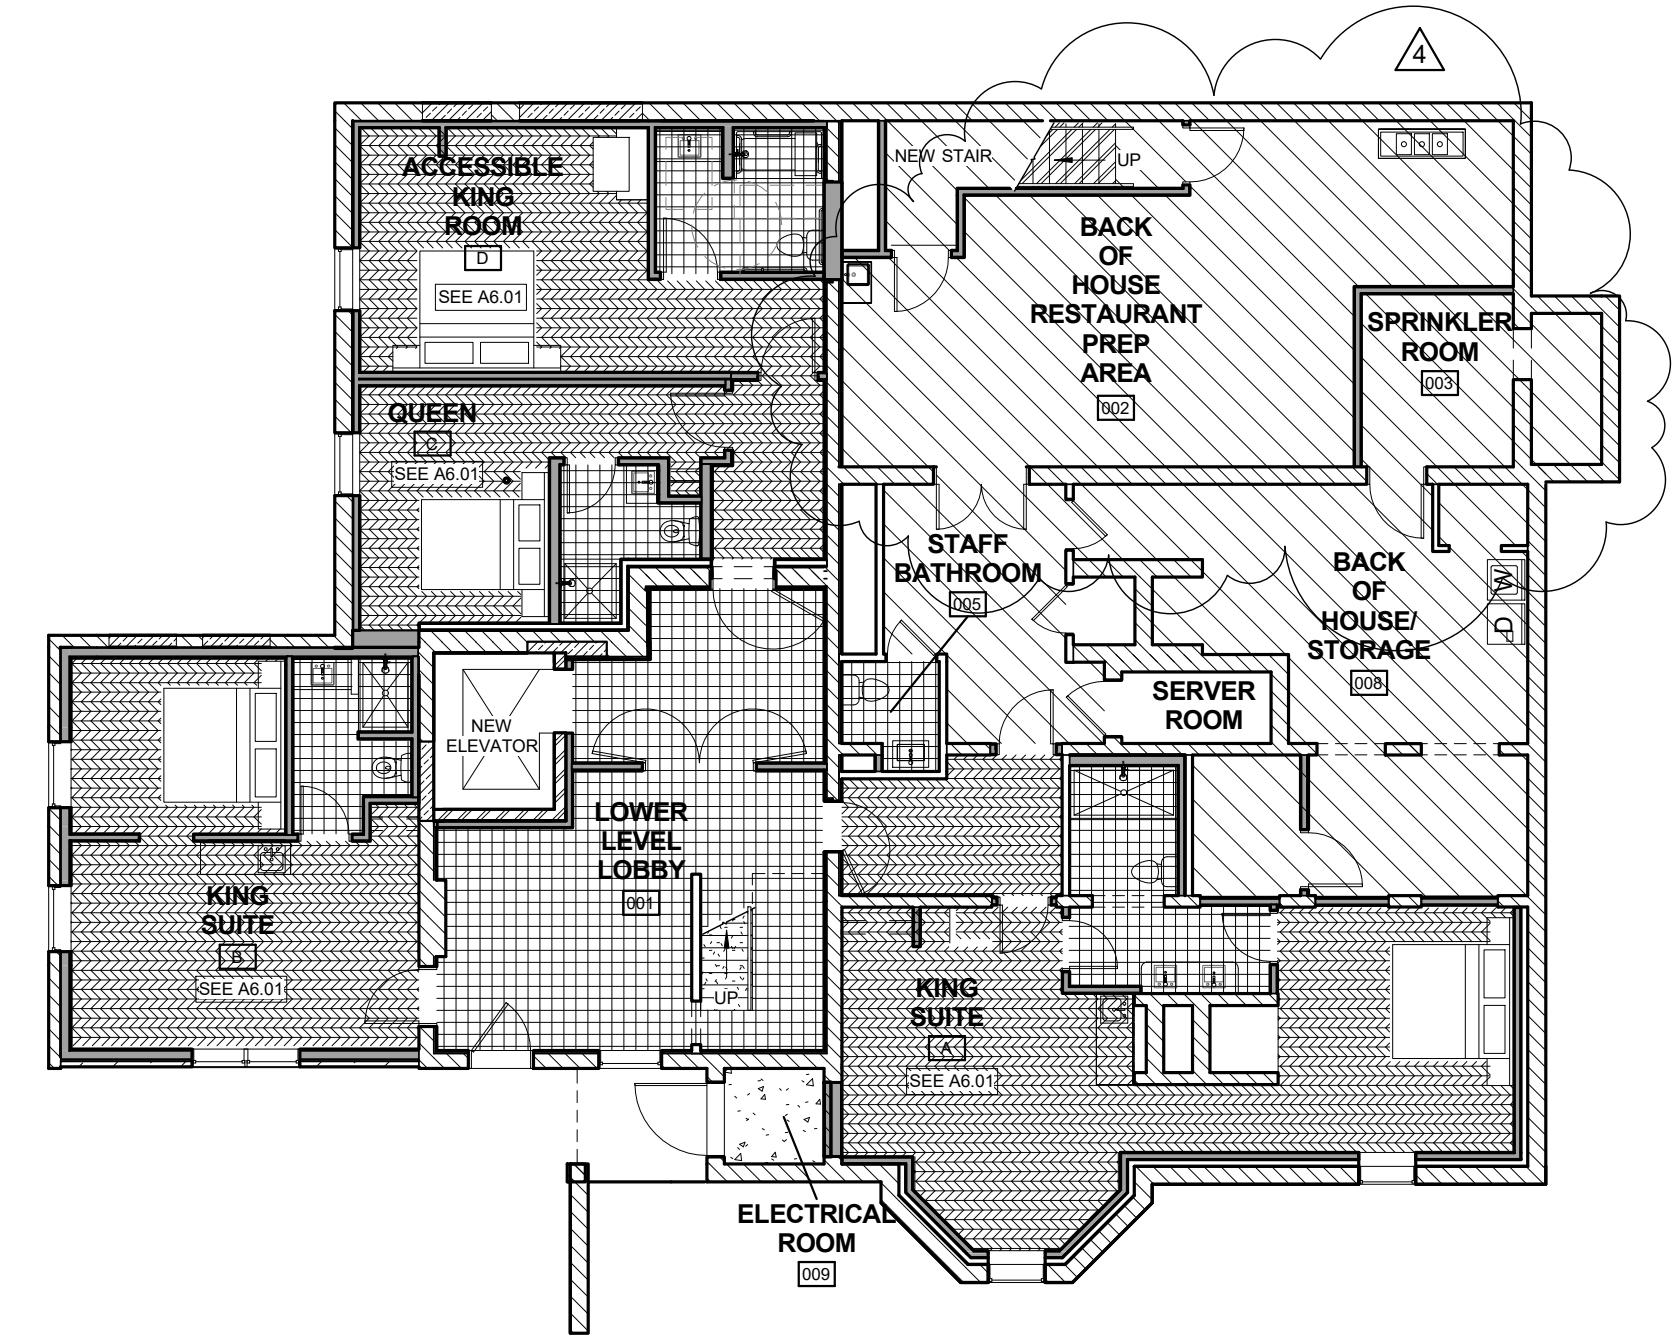

Prepared For:  
**747 CONGRESS LLC**

Consultant:  
**ARCHETYPE architects**  
48 Union Wharf Portland, Maine 04101  
(207) 772-6022 ARCHETYPE@ARCHETYPEPA.COM

Project:  
**THE FRANCIS**  
749 CONGRESS ST  
PORTLAND, ME 04102

Revisions:  
4 09-23-20 APPENDUM 04  
16

Date: 07 OCT 2016  
Scale: As indicated  
**FINISH SCHEDULE**

**A8.20**