




8 BRICK TO CLAPBOARD TRANSITION DETAIL
1 1/2" = 1'-0"

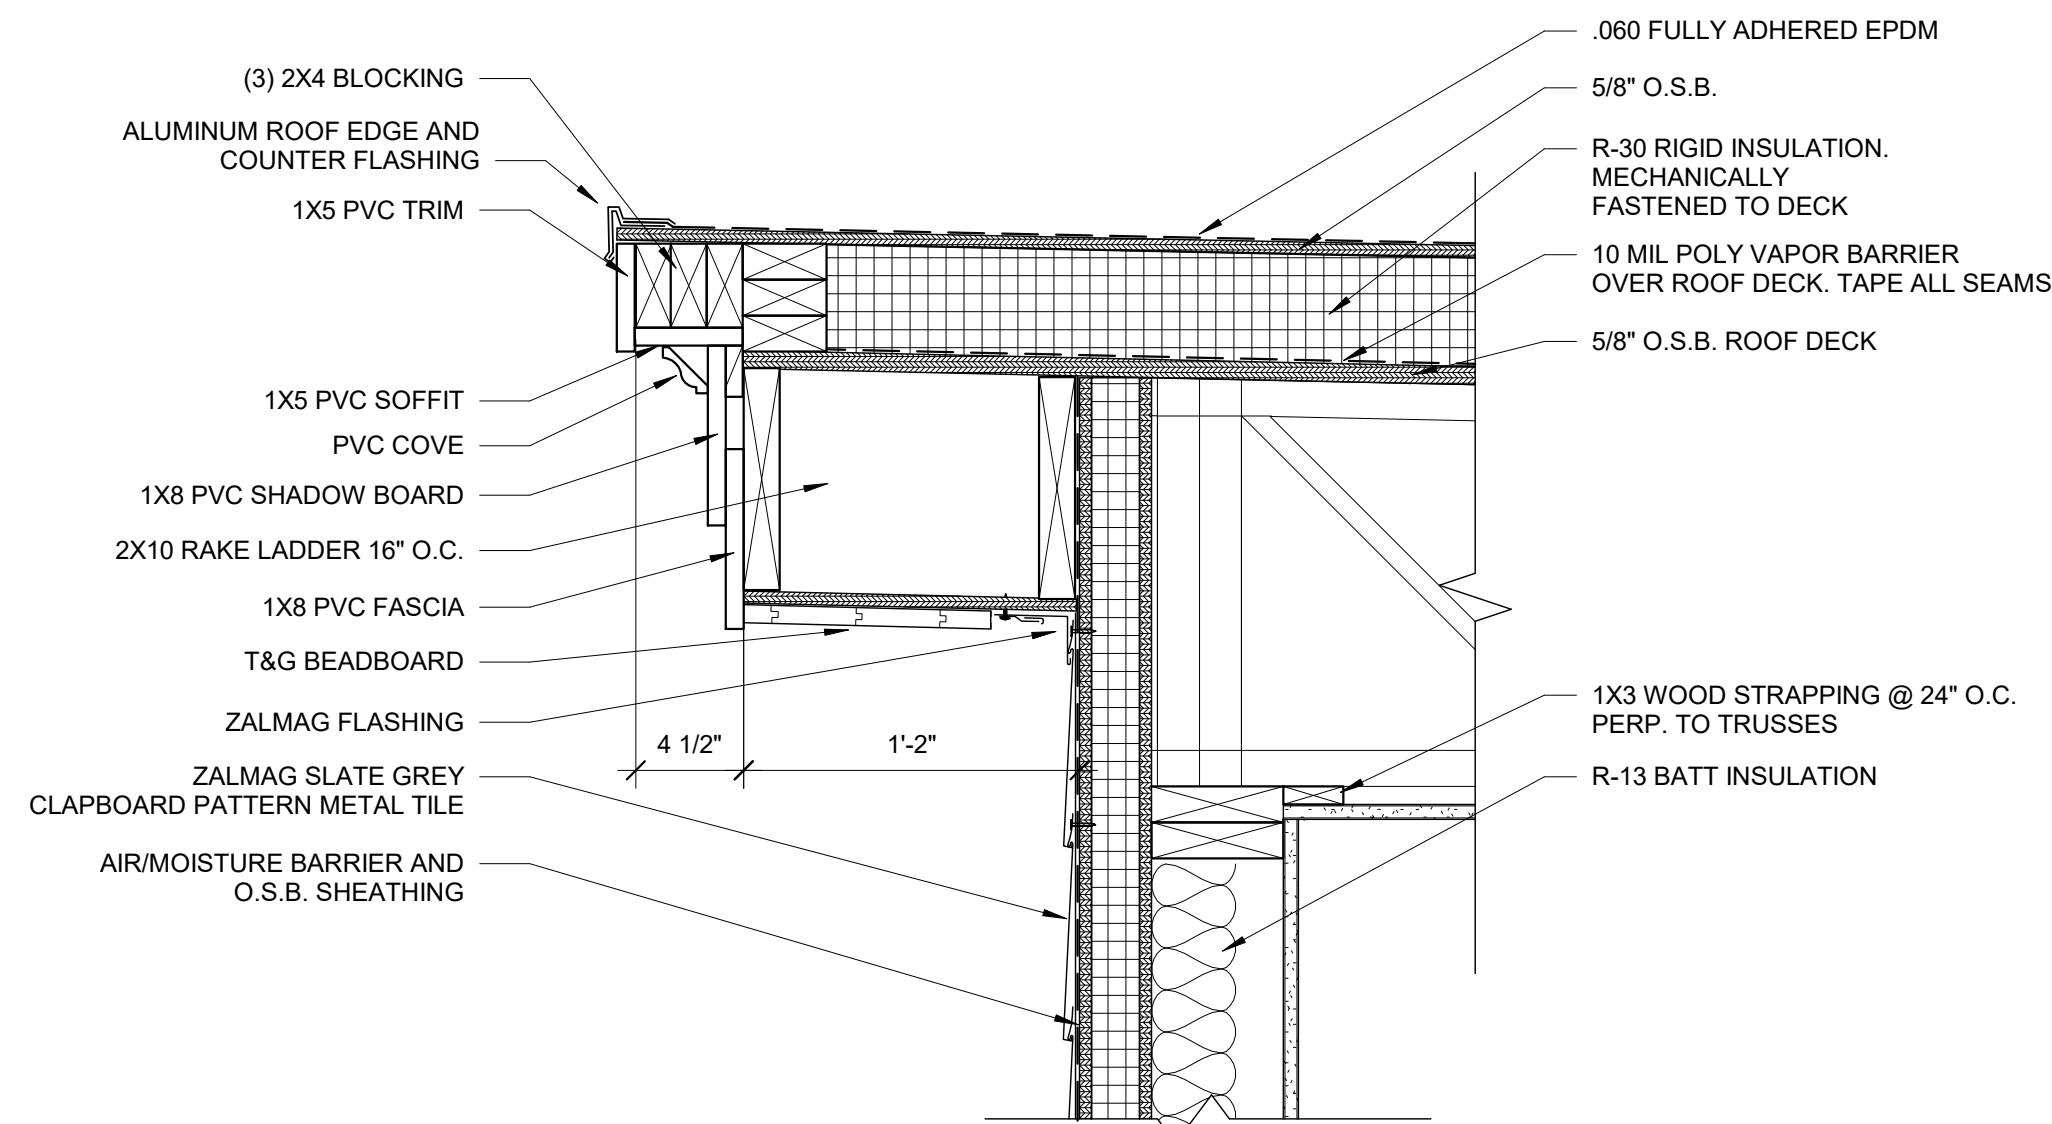


7 DETAIL AT ROOF OVERHANG
1 1/2" = 1'-0"

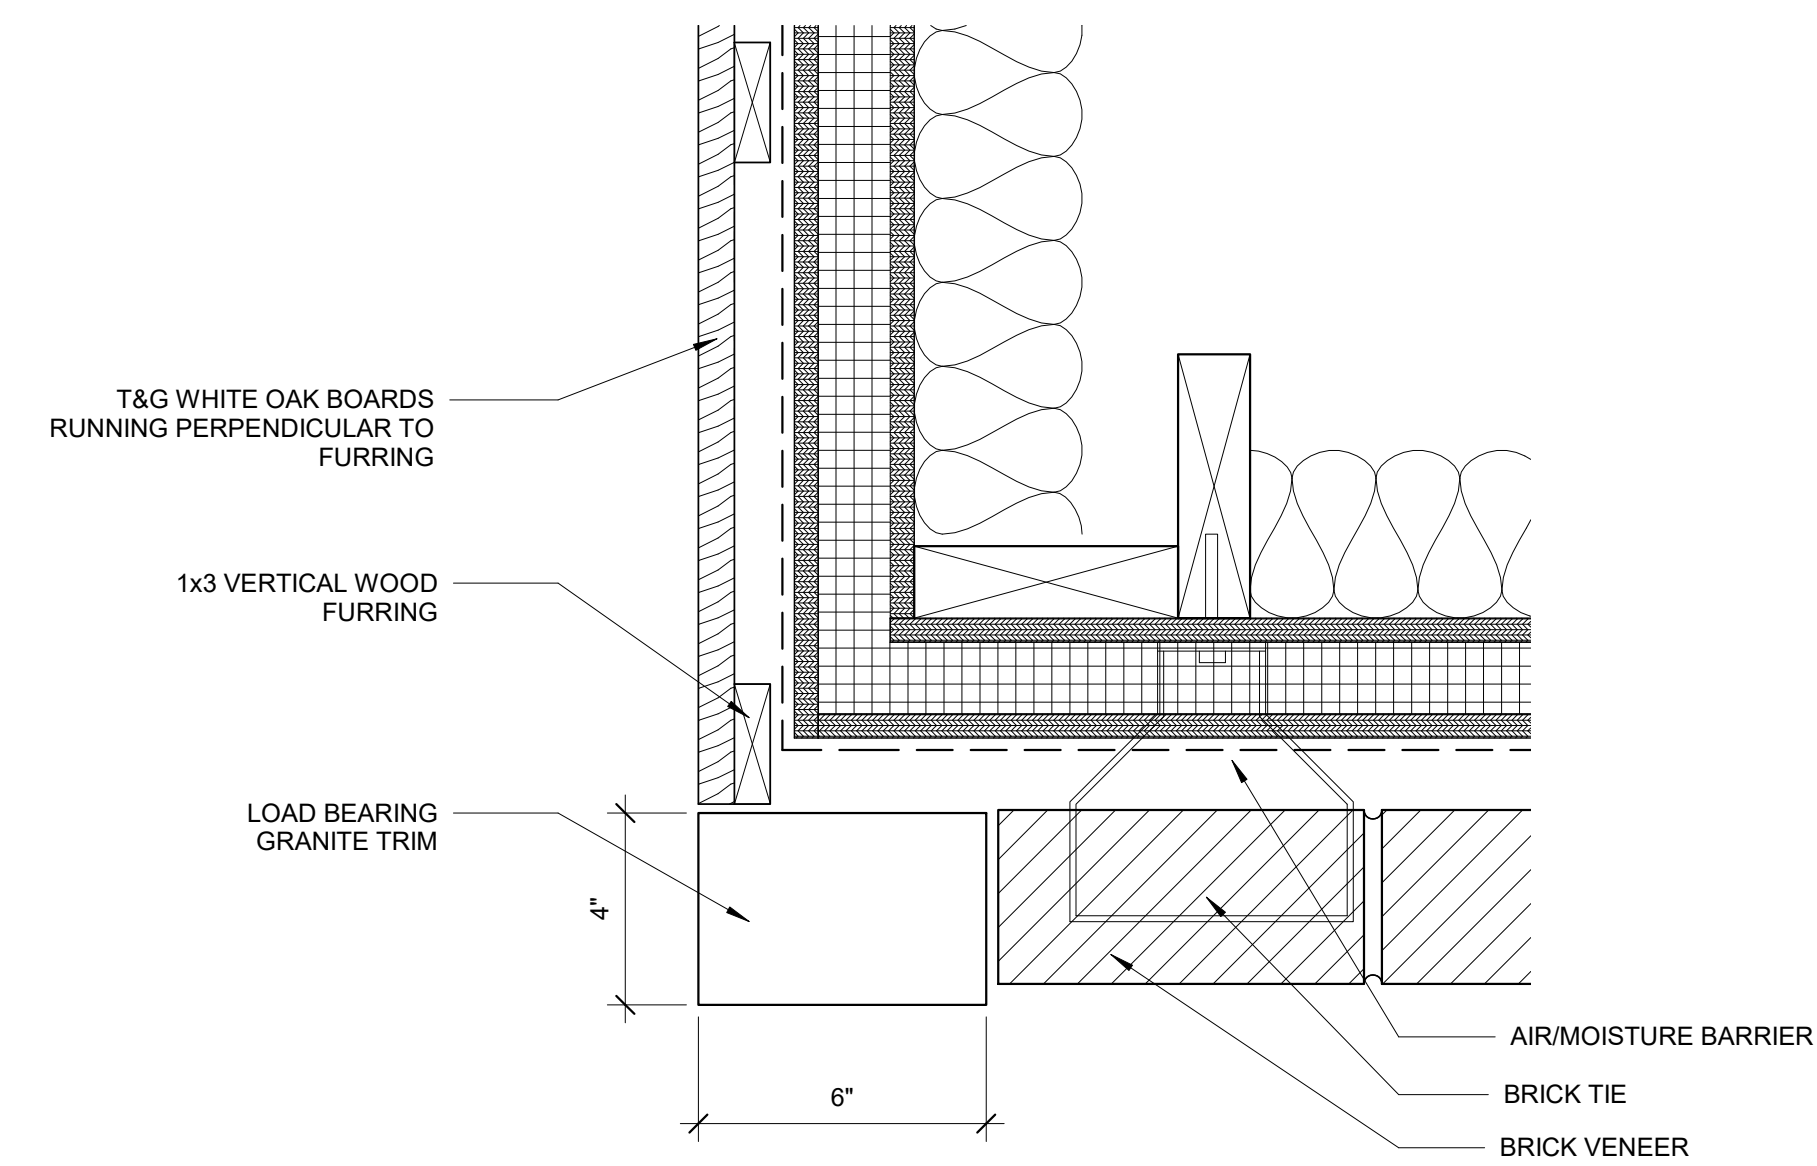


6 UNIT ENTRY TRIM DETAIL
3" = 1'-0"

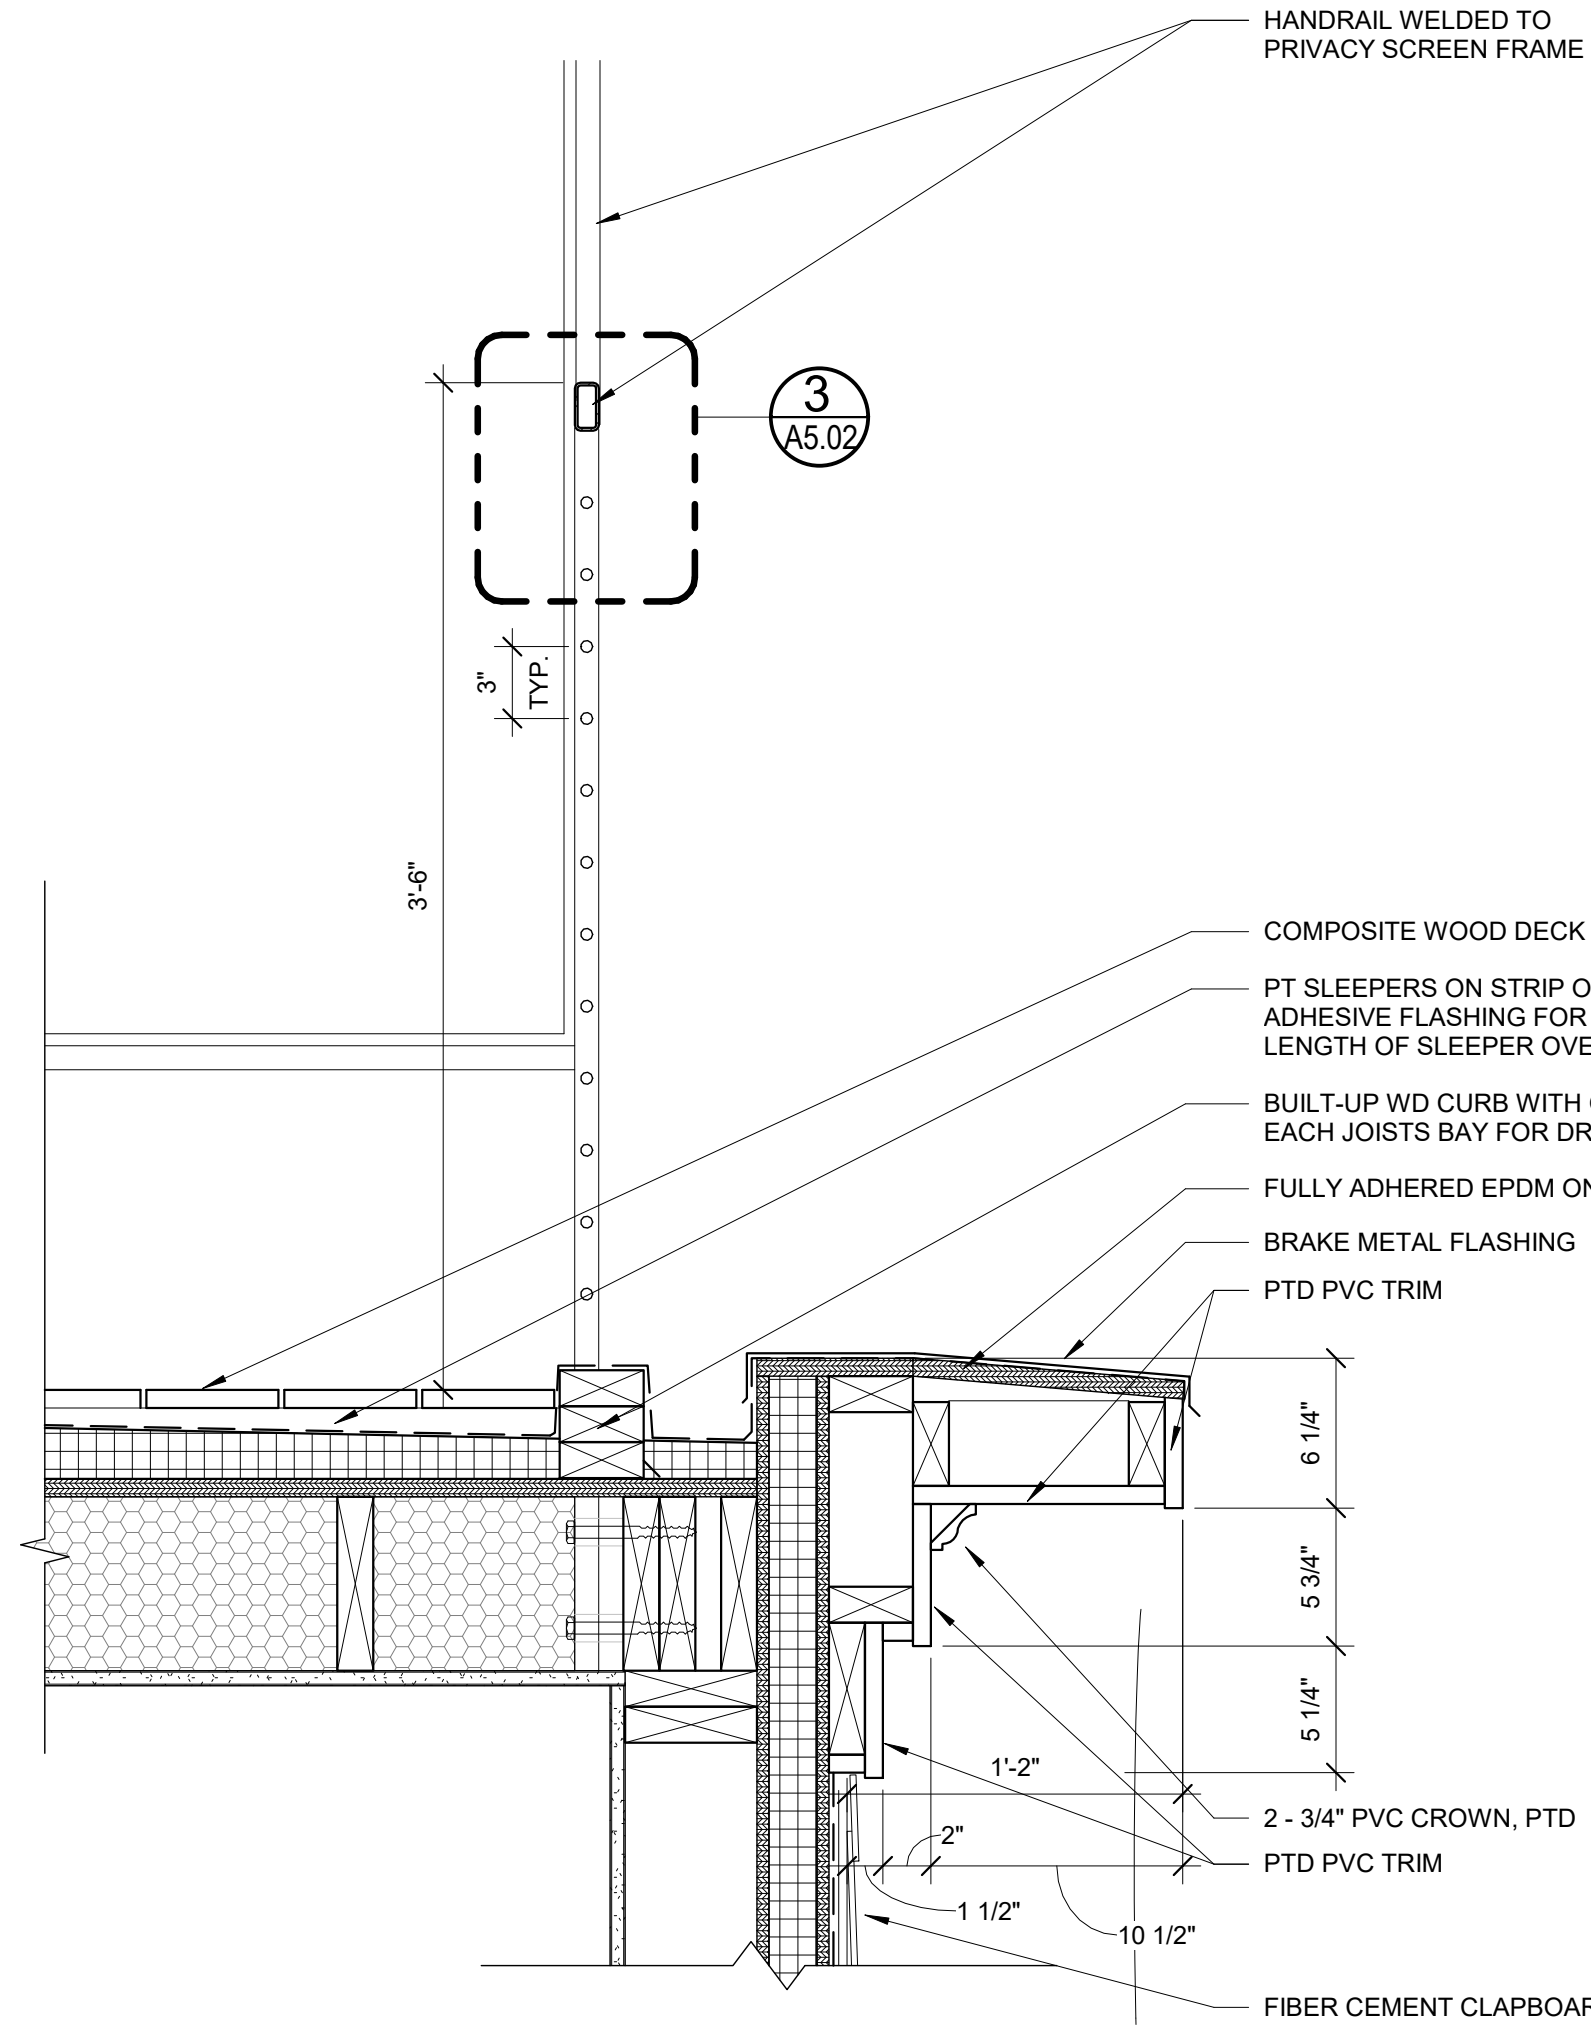


5 FOURTH FLOOR DECK DETAIL
1 1/2" = 1'-0"

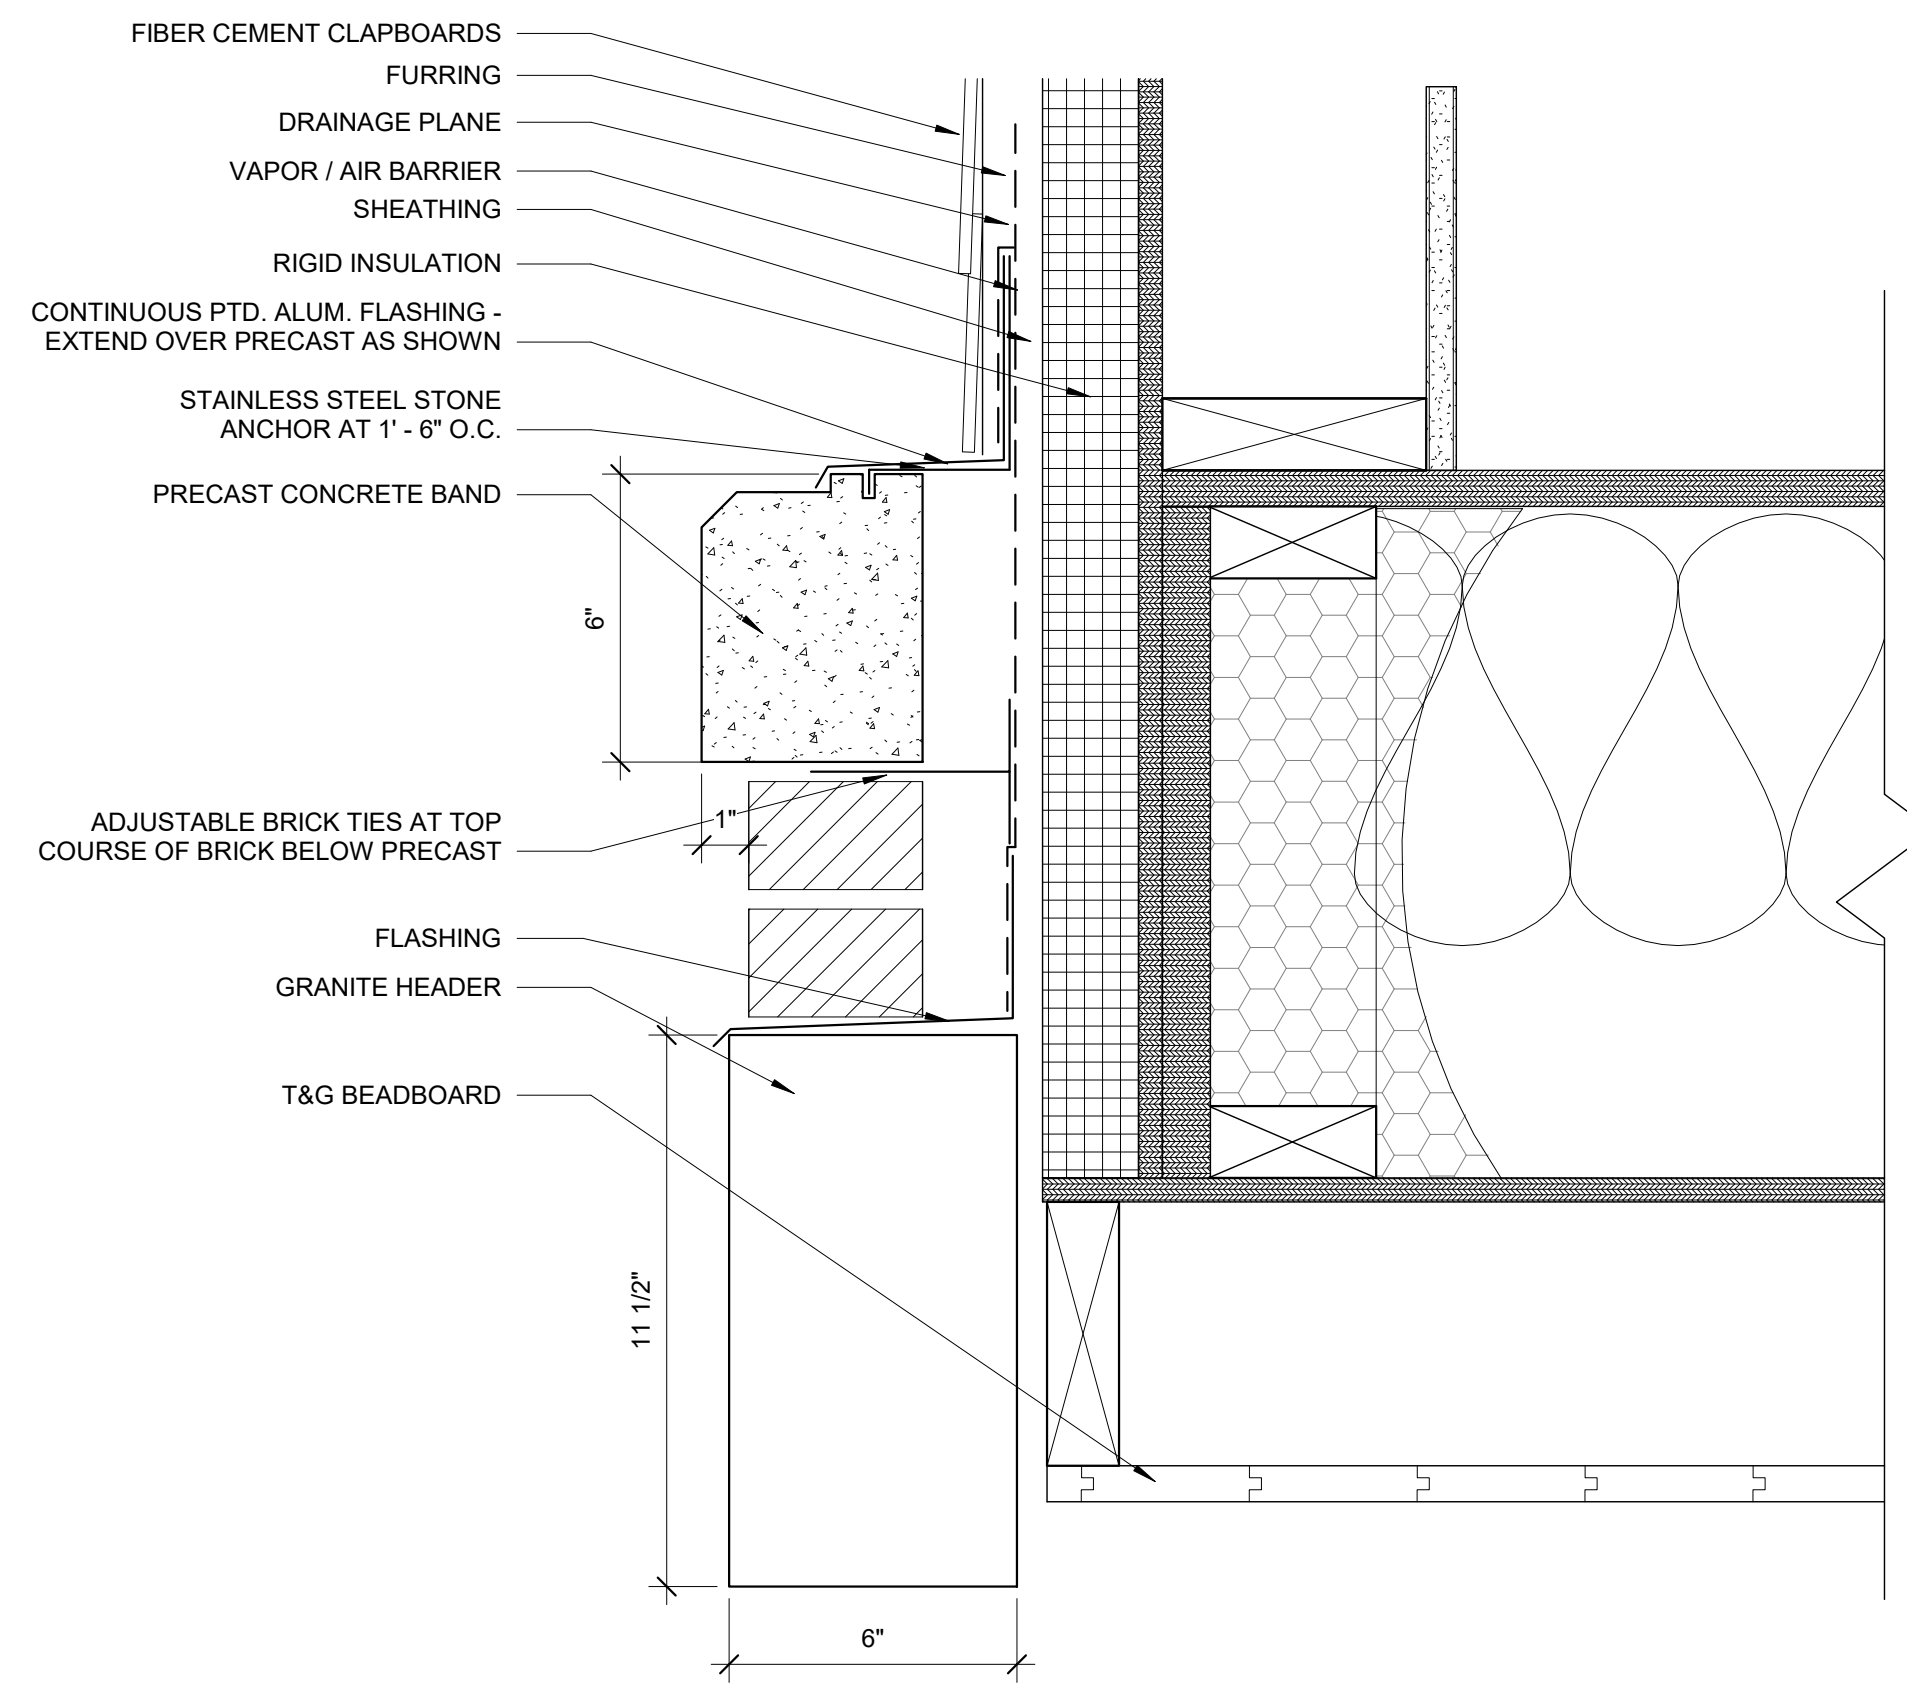


4 UNIT ENTRY HEADER DETAIL
3" = 1'-0"

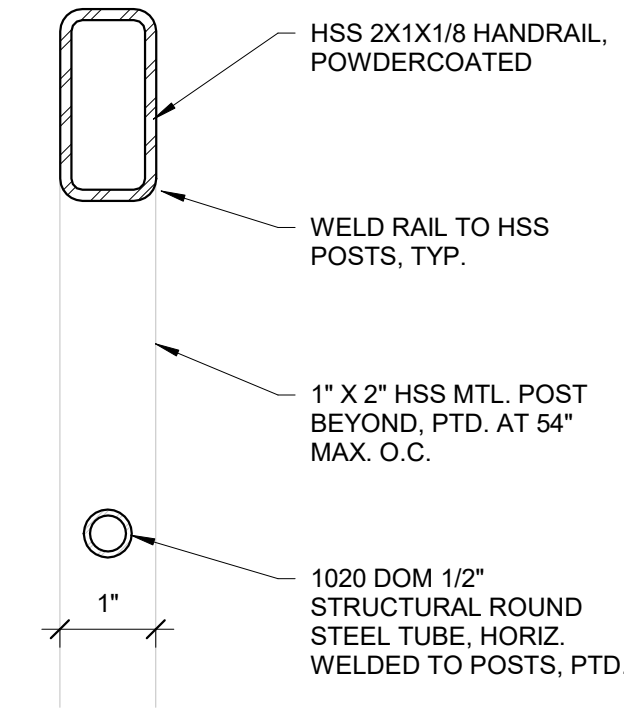

3 METAL RAIL DETAIL
6" = 1'-0"

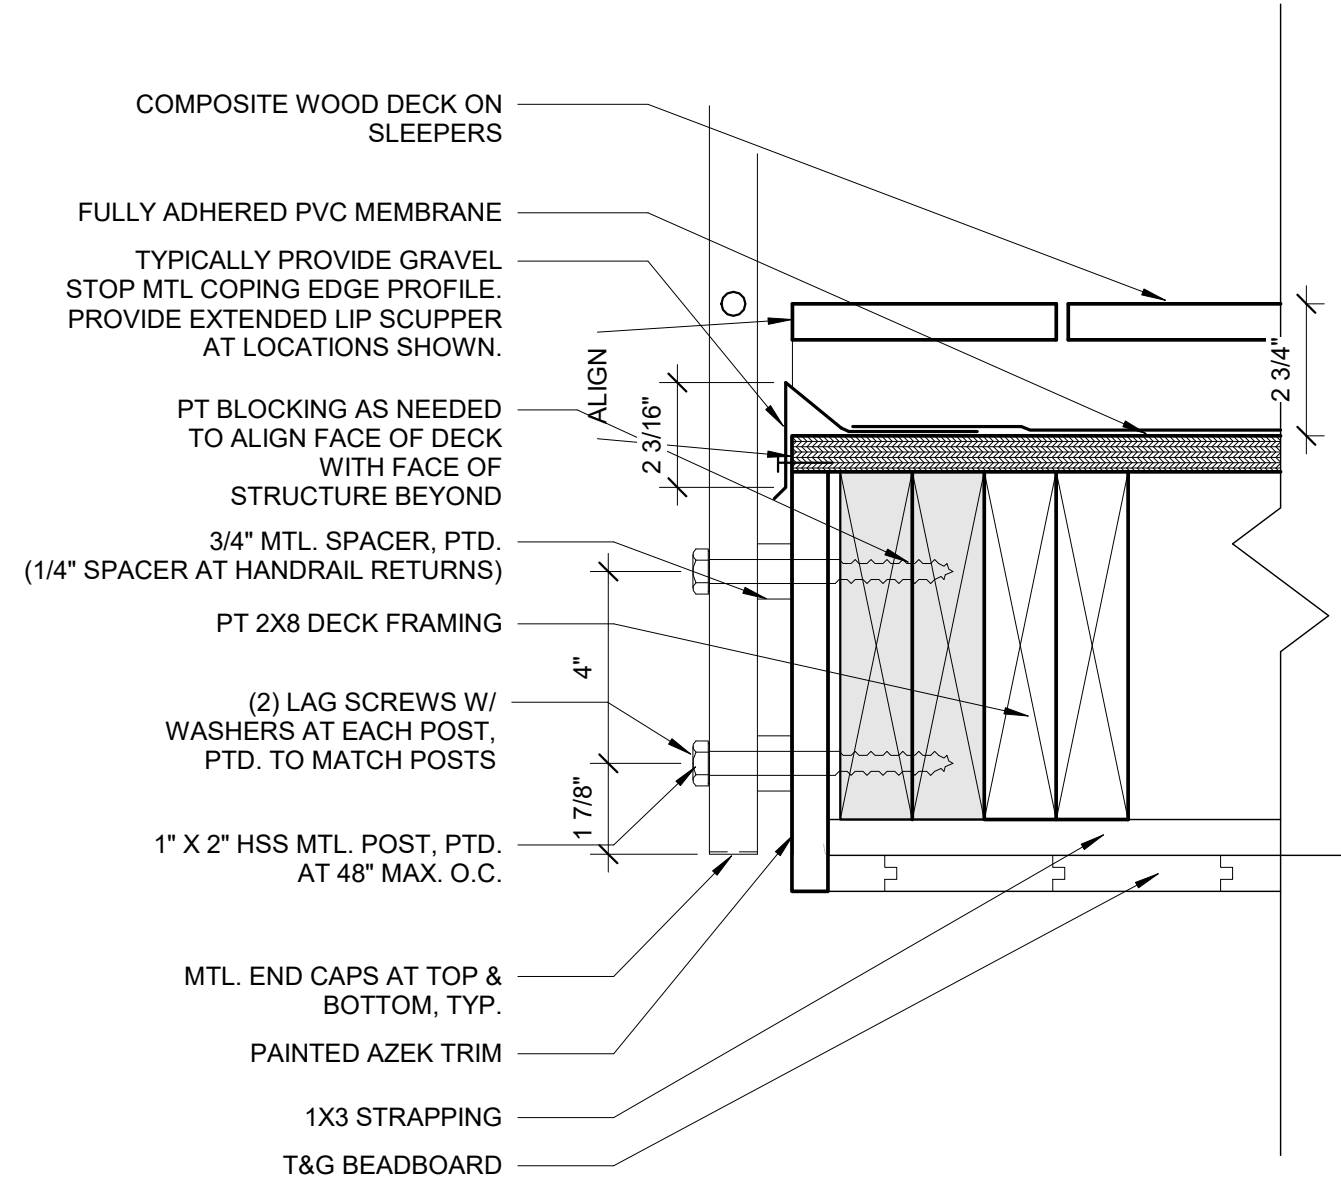

2 DECK EDGE DETAIL
3" = 1'-0"

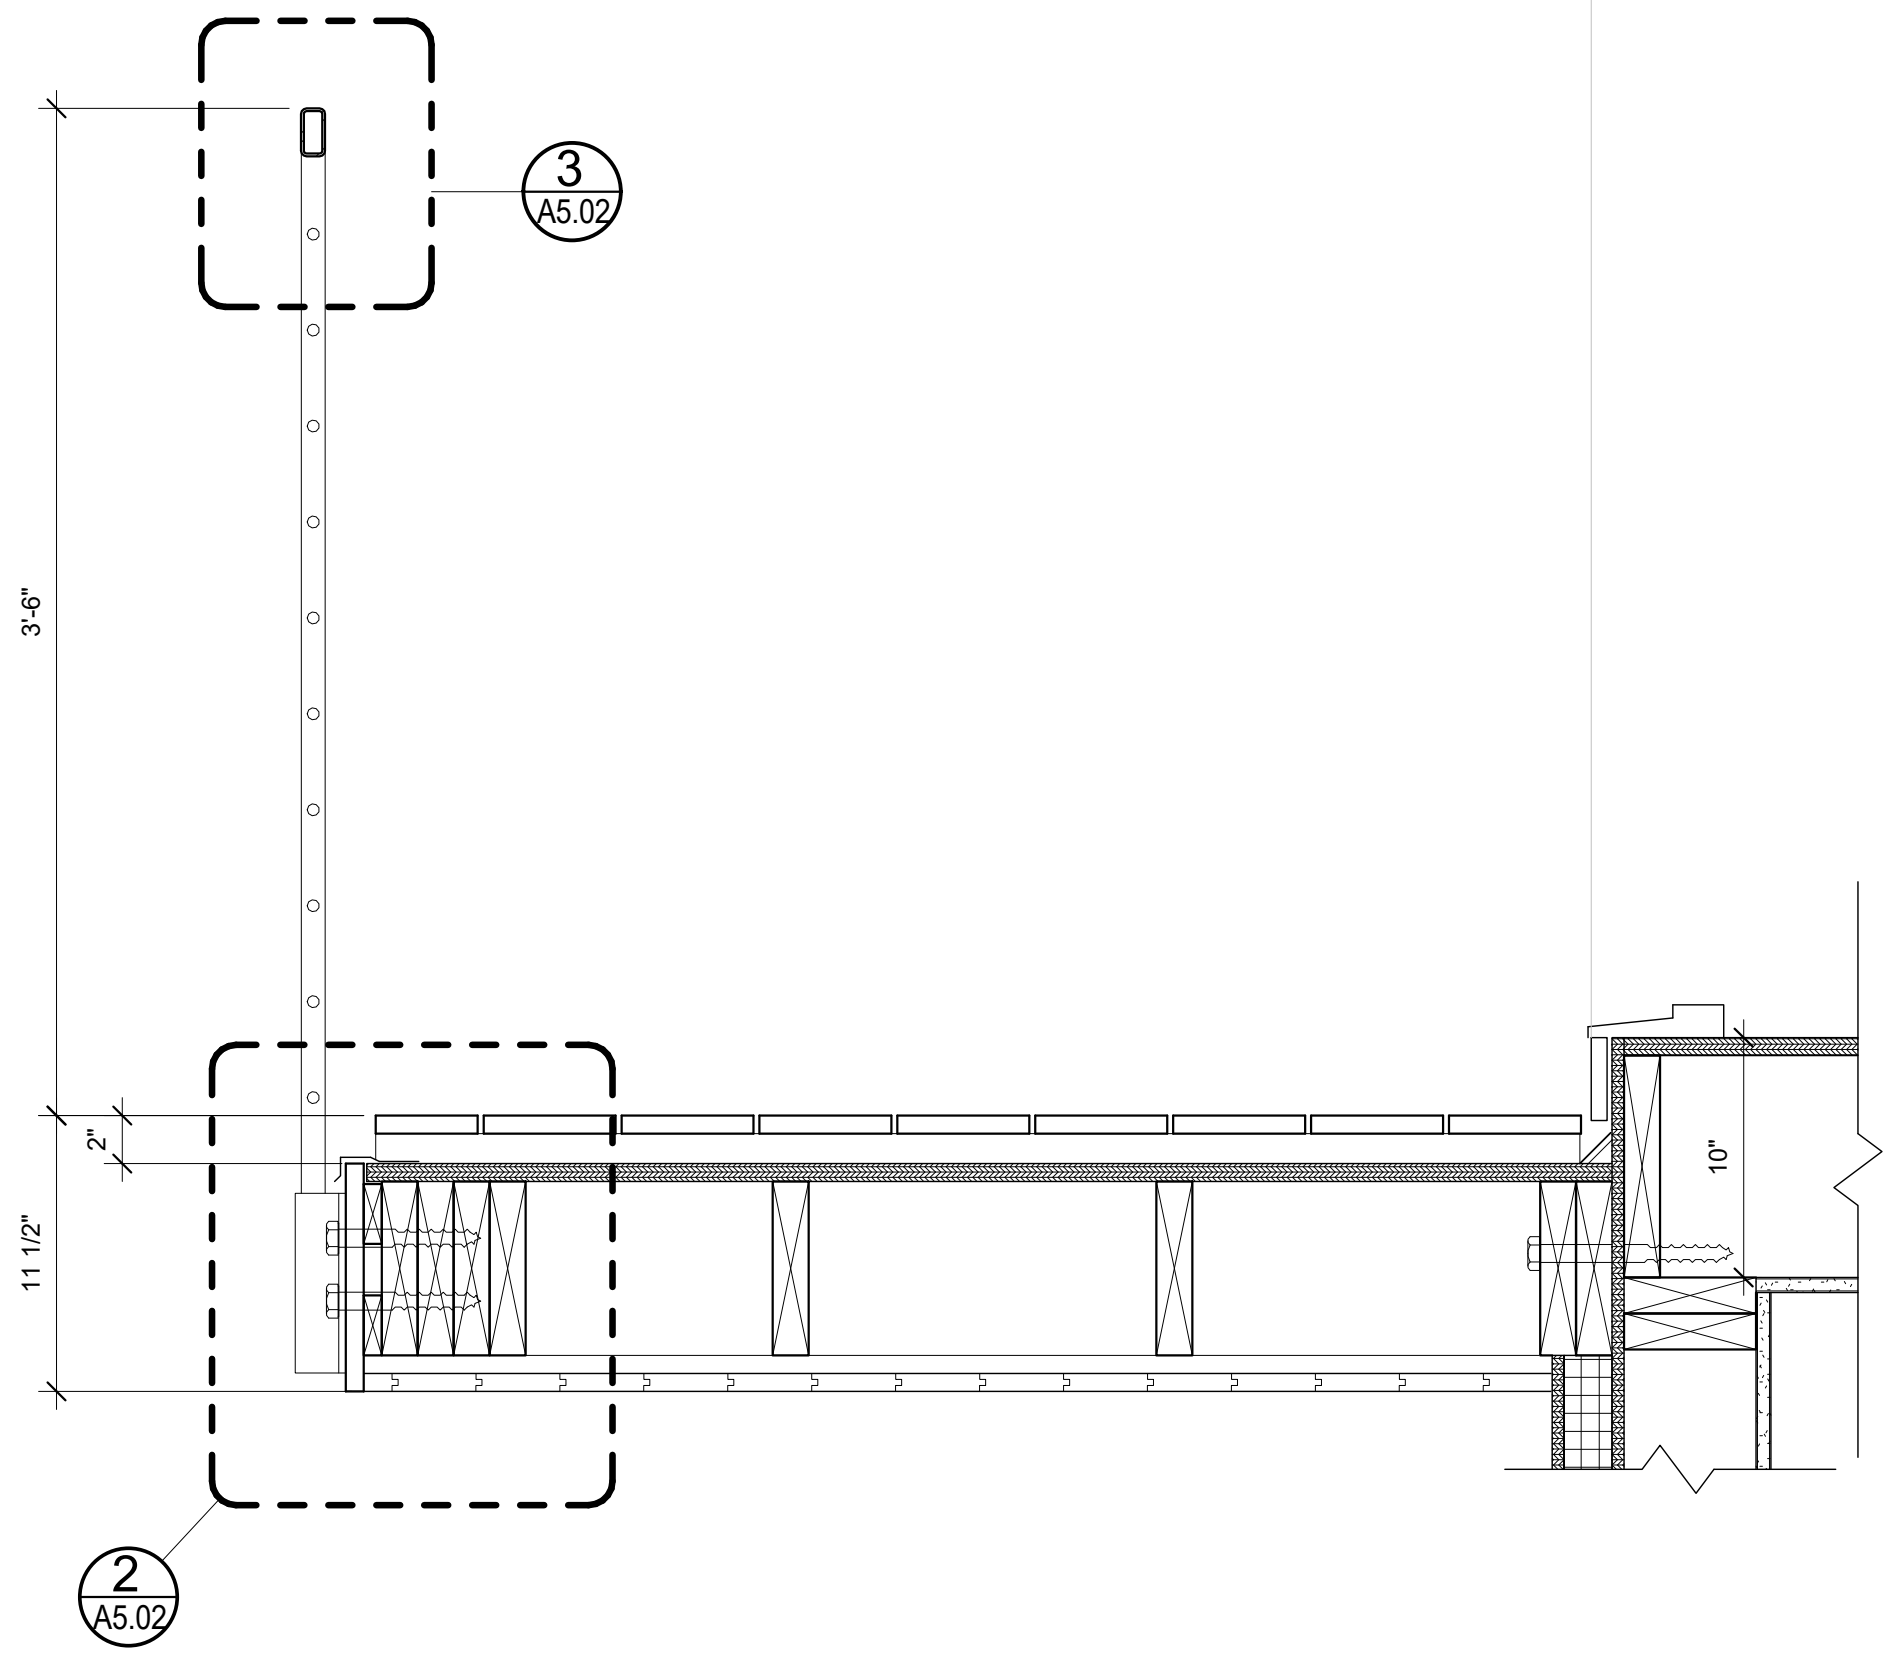

1 TYP SECTION AT DECK
1 1/2" = 1'-0"