




**5 | TYP. LINEN CLOSET SECTION**  
1/2" = 1'-0"

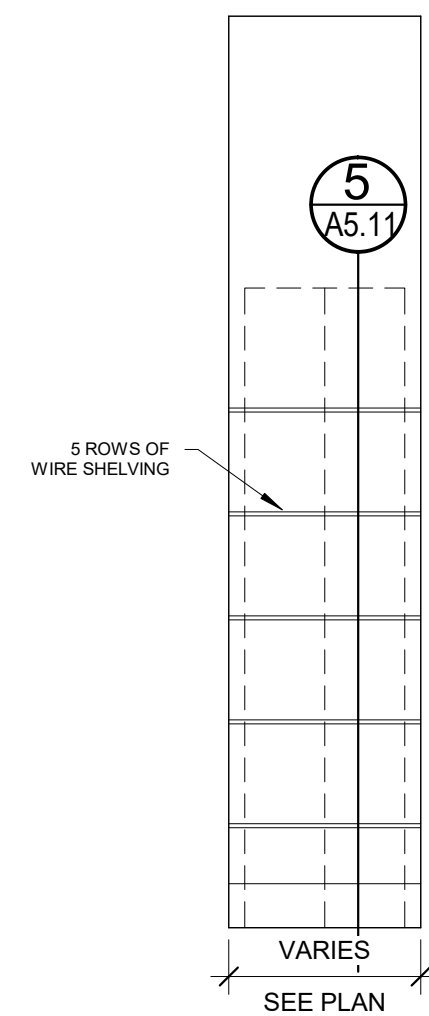


**4 | TYP. LINEN CLOSET ELEVATION**  
1/2" = 1'-0"

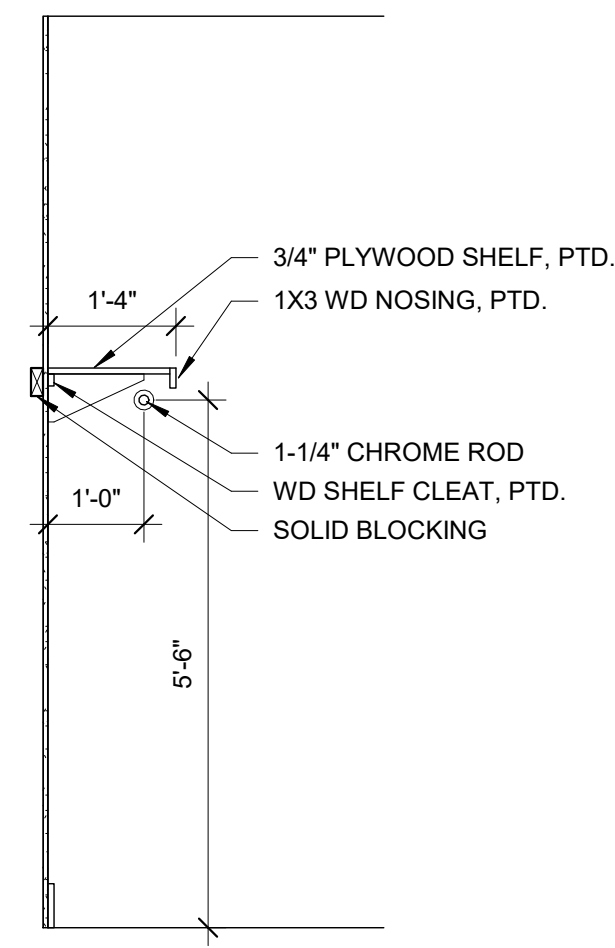


**3 | TYP. CLOSET SECTION**  
1/2" = 1'-0"

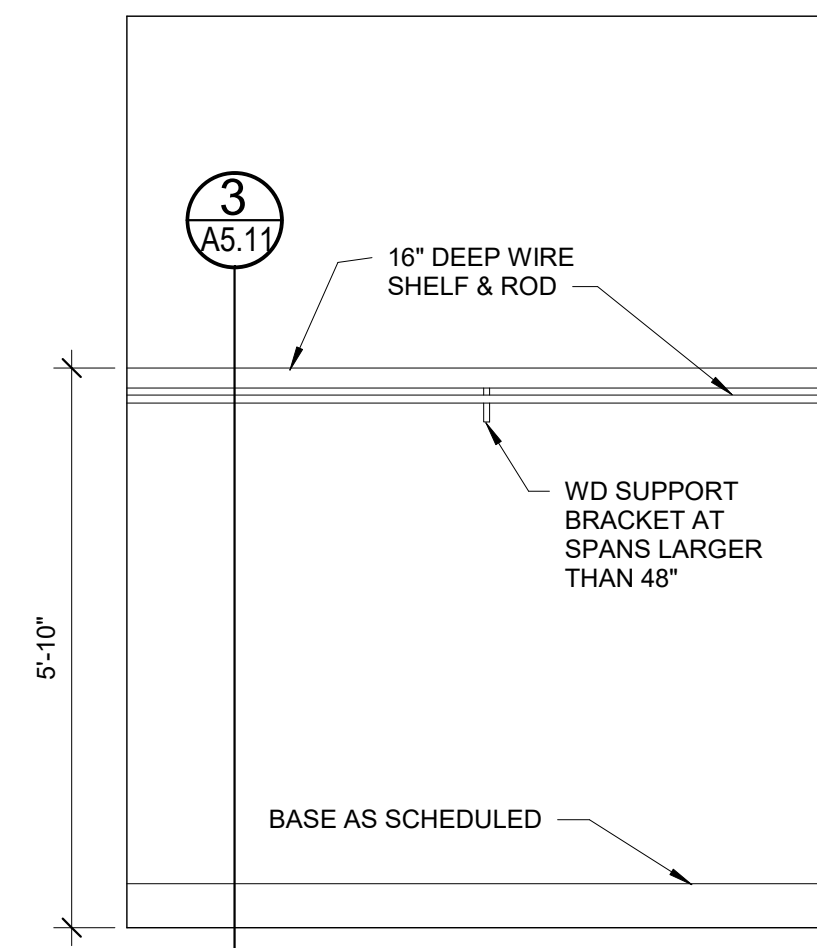

**2 | TYP. CLOSET ELEVATION**  
1/2" = 1'-0"

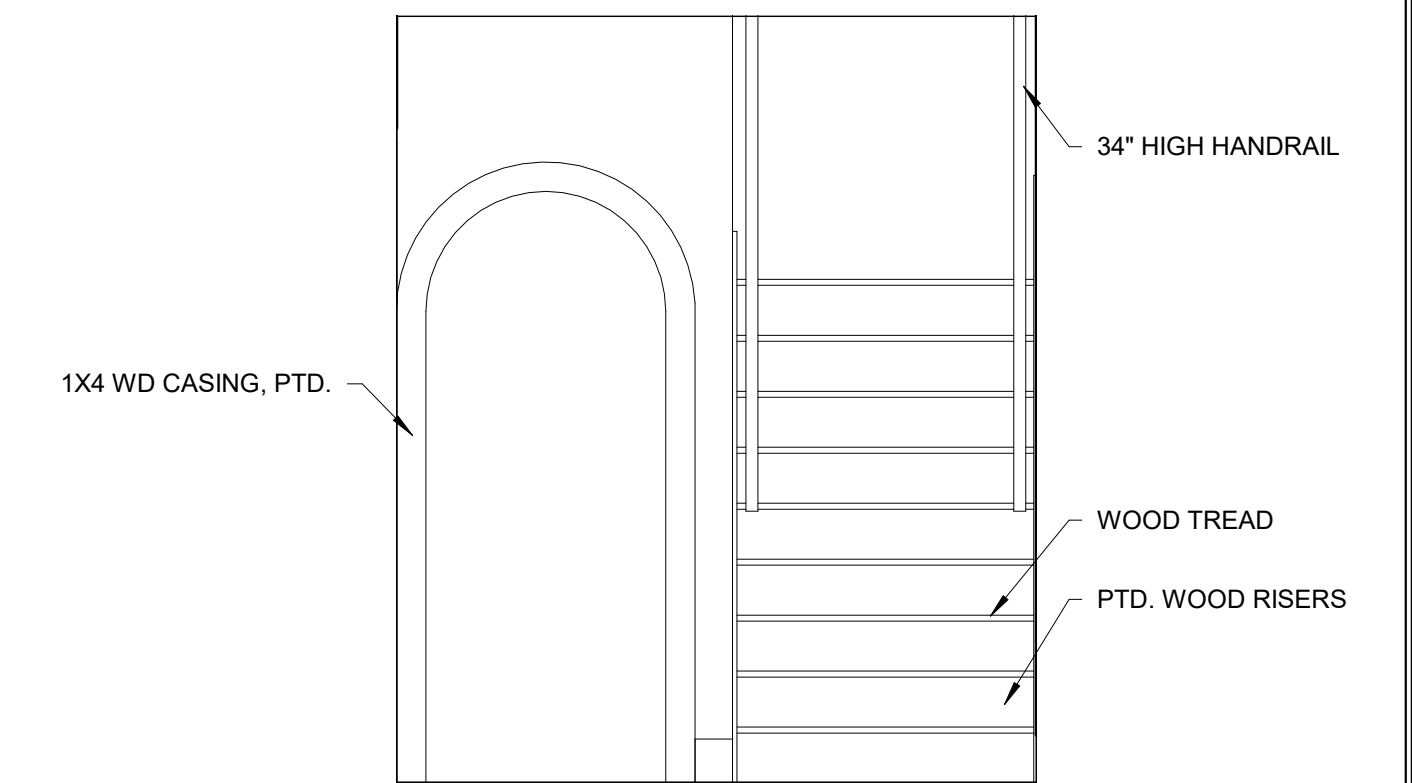

**1 | ENTRY ELEVATION**  
1/2" = 1'-0"

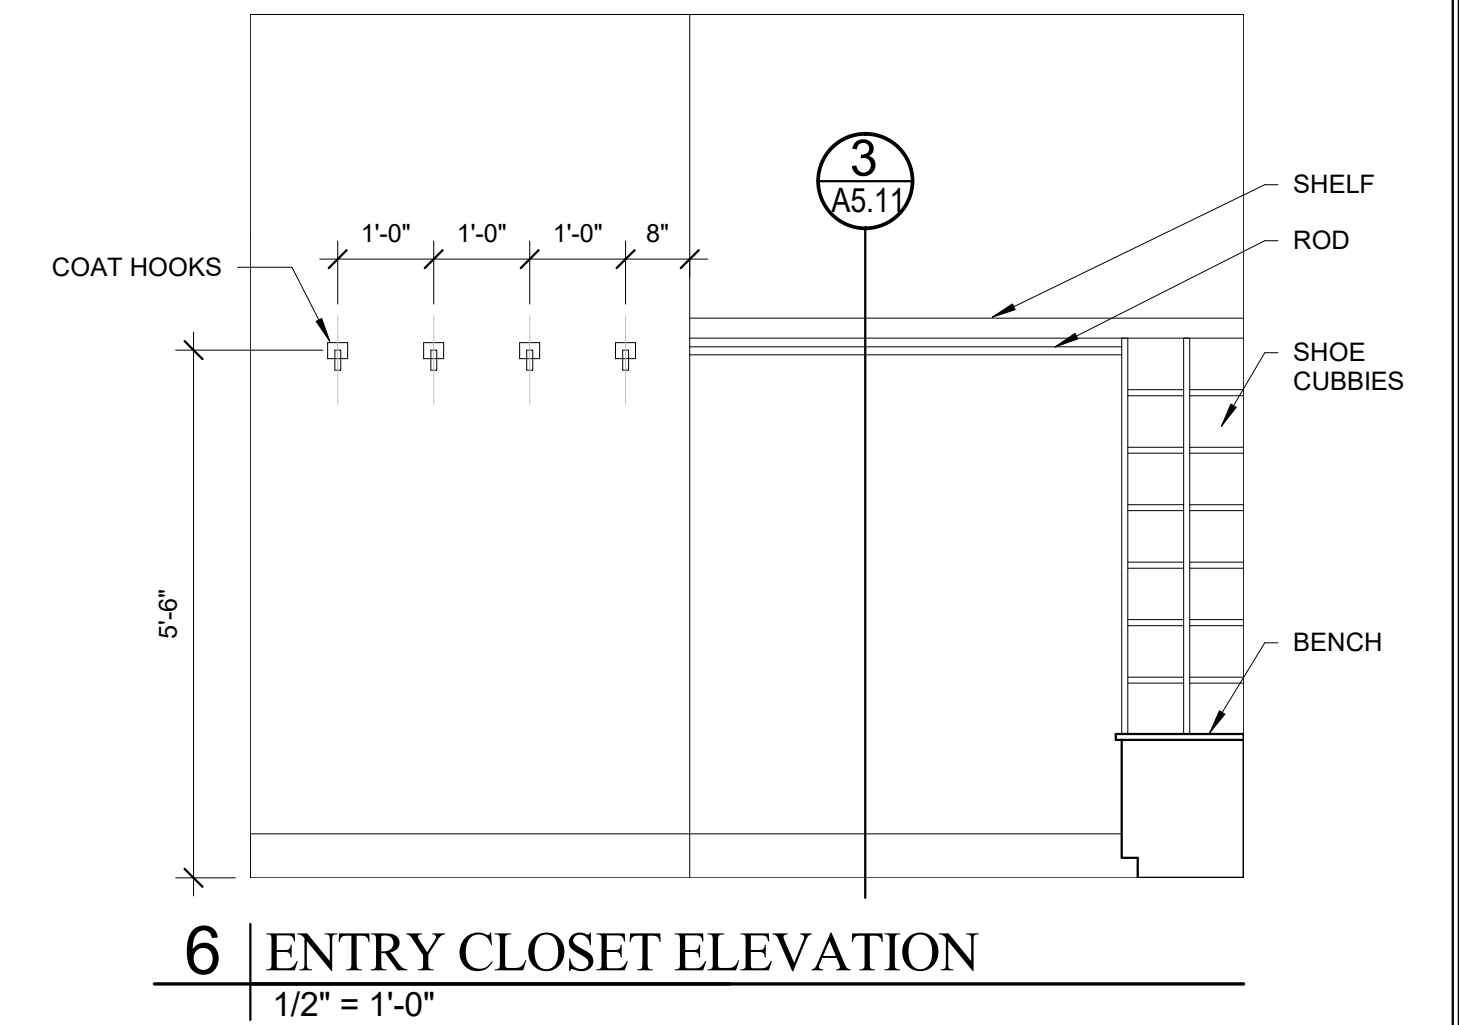

**6 | ENTRY CLOSET ELEVATION**  
1/2" = 1'-0"

Date: 21 NOV 2016  
Scale: 1/2" = 1'-0"  
**INTERIOR DETAILS**

**A5.11**

Revisions:

Project:

**BRAMHALL ROW**  
749 CONGRESS ST  
PORTLAND, MAINE

Architect:  
**ARCHETYPE**  
architects  
48 Union Wharf Portland, Maine 04101  
(207) 772-6022 ARCHETYPE@ARCHETYPEPA.COM

Consultant:

Prepared For:

**Bramhall Row, LLC**  
47 Waites Landing Road  
Fairmouth, ME 04105