




4 | 4TH FLOOR UNIT 5 TYPE A
1/4" = 1'-0"

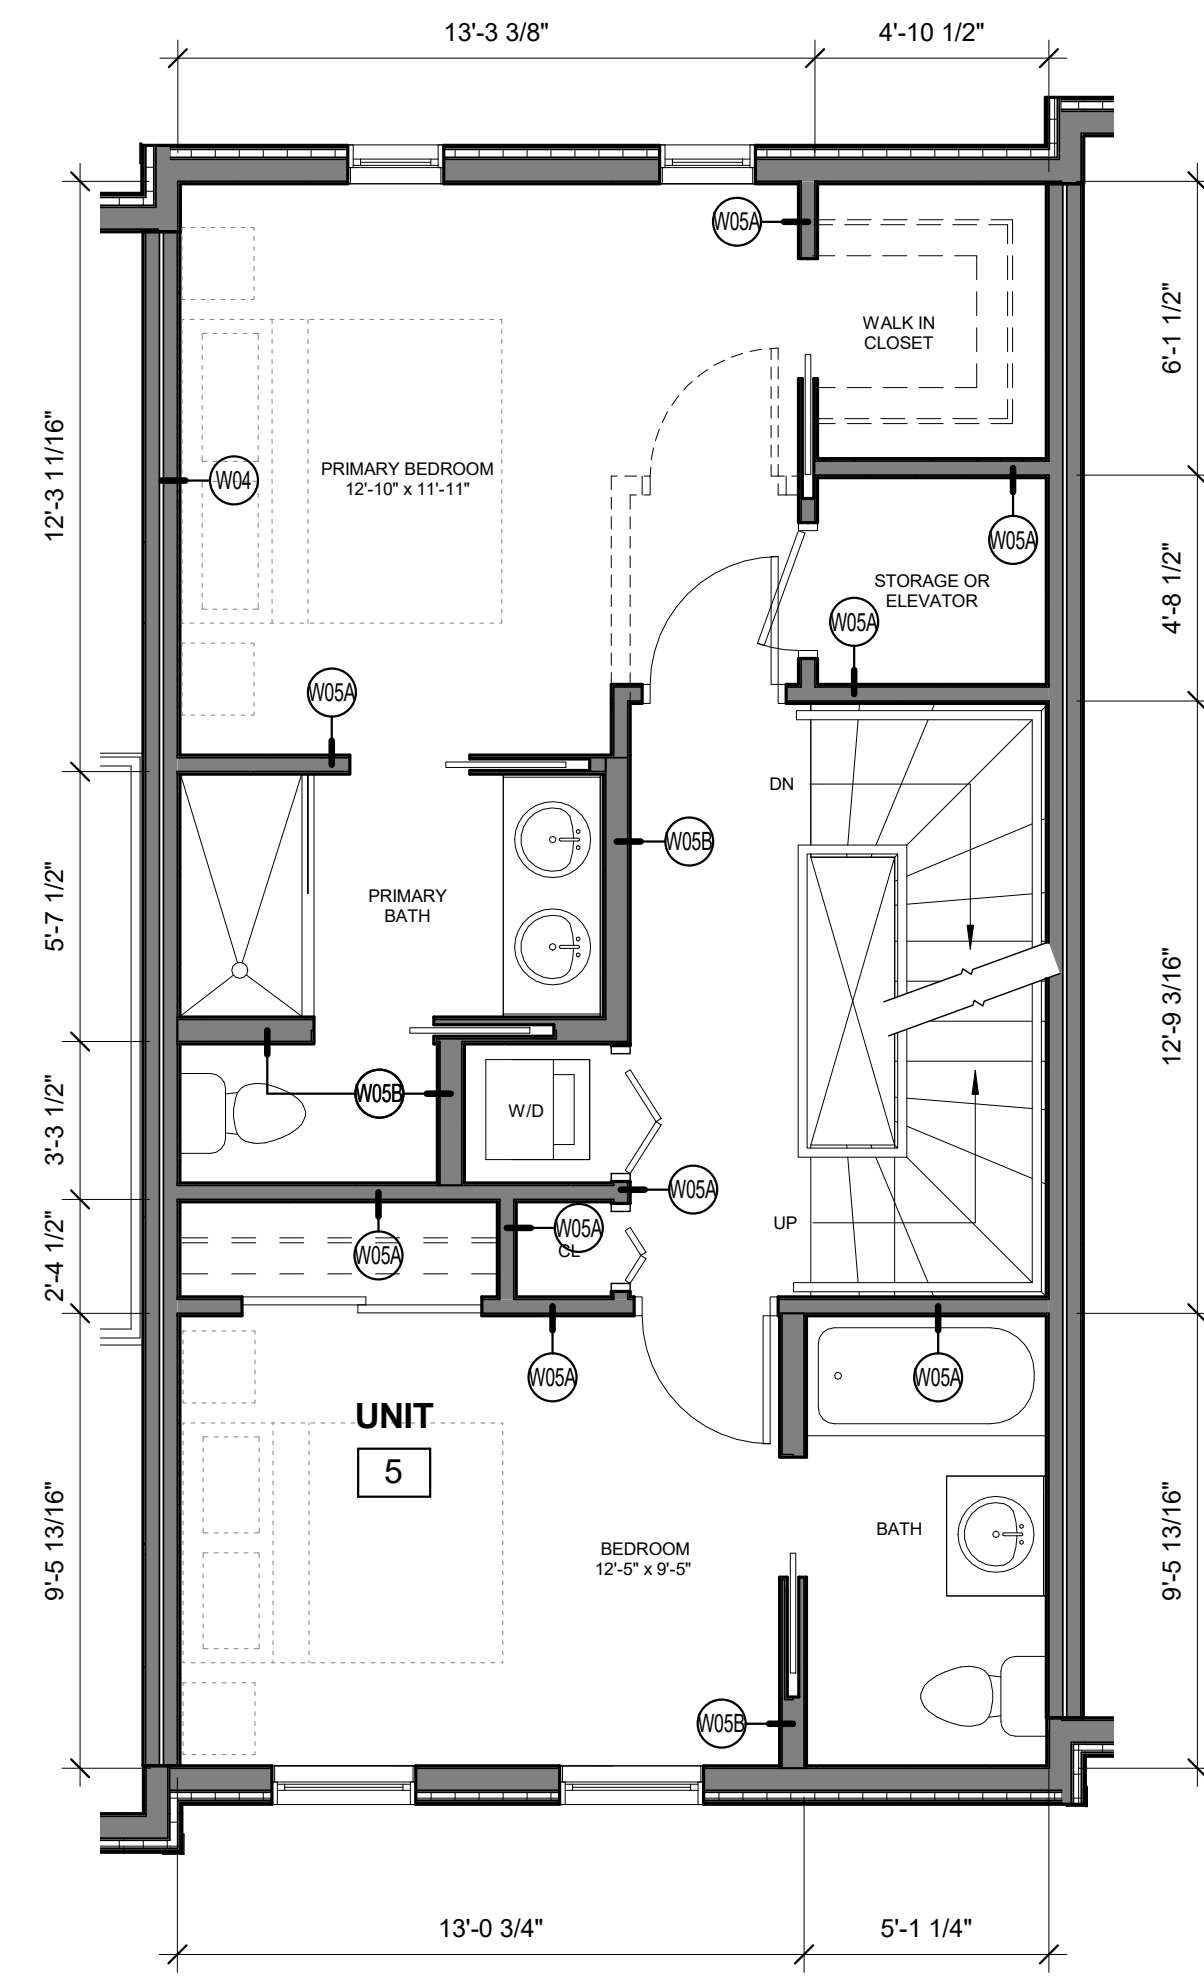


3 | 3RD FLOOR UNIT 5 TYPE A
1/4" = 1'-0"

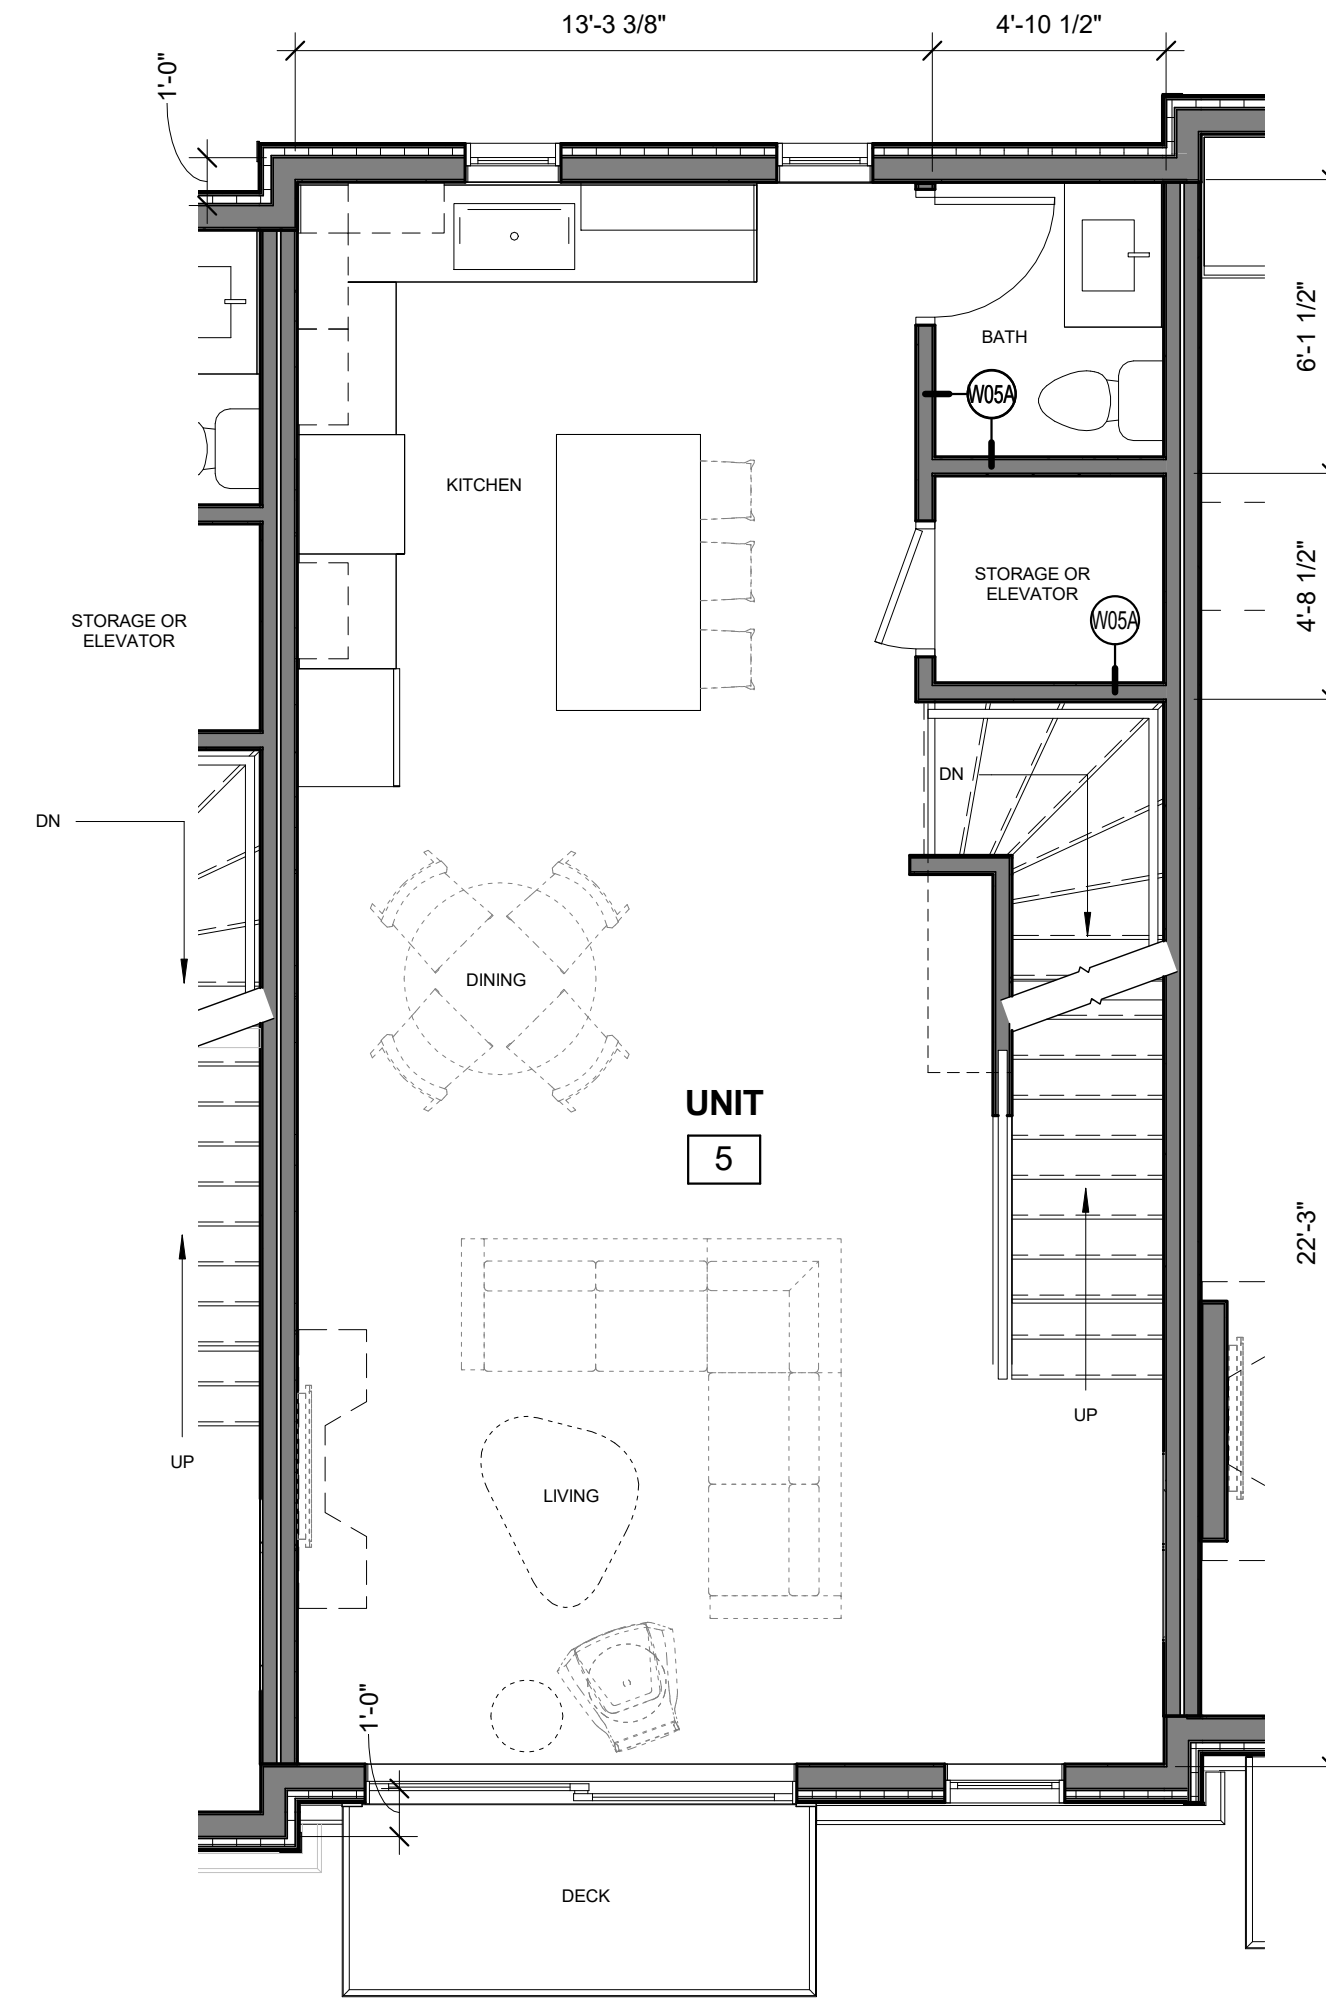

2 | 2ND FLOOR UNIT 5
1/4" = 1'-0"

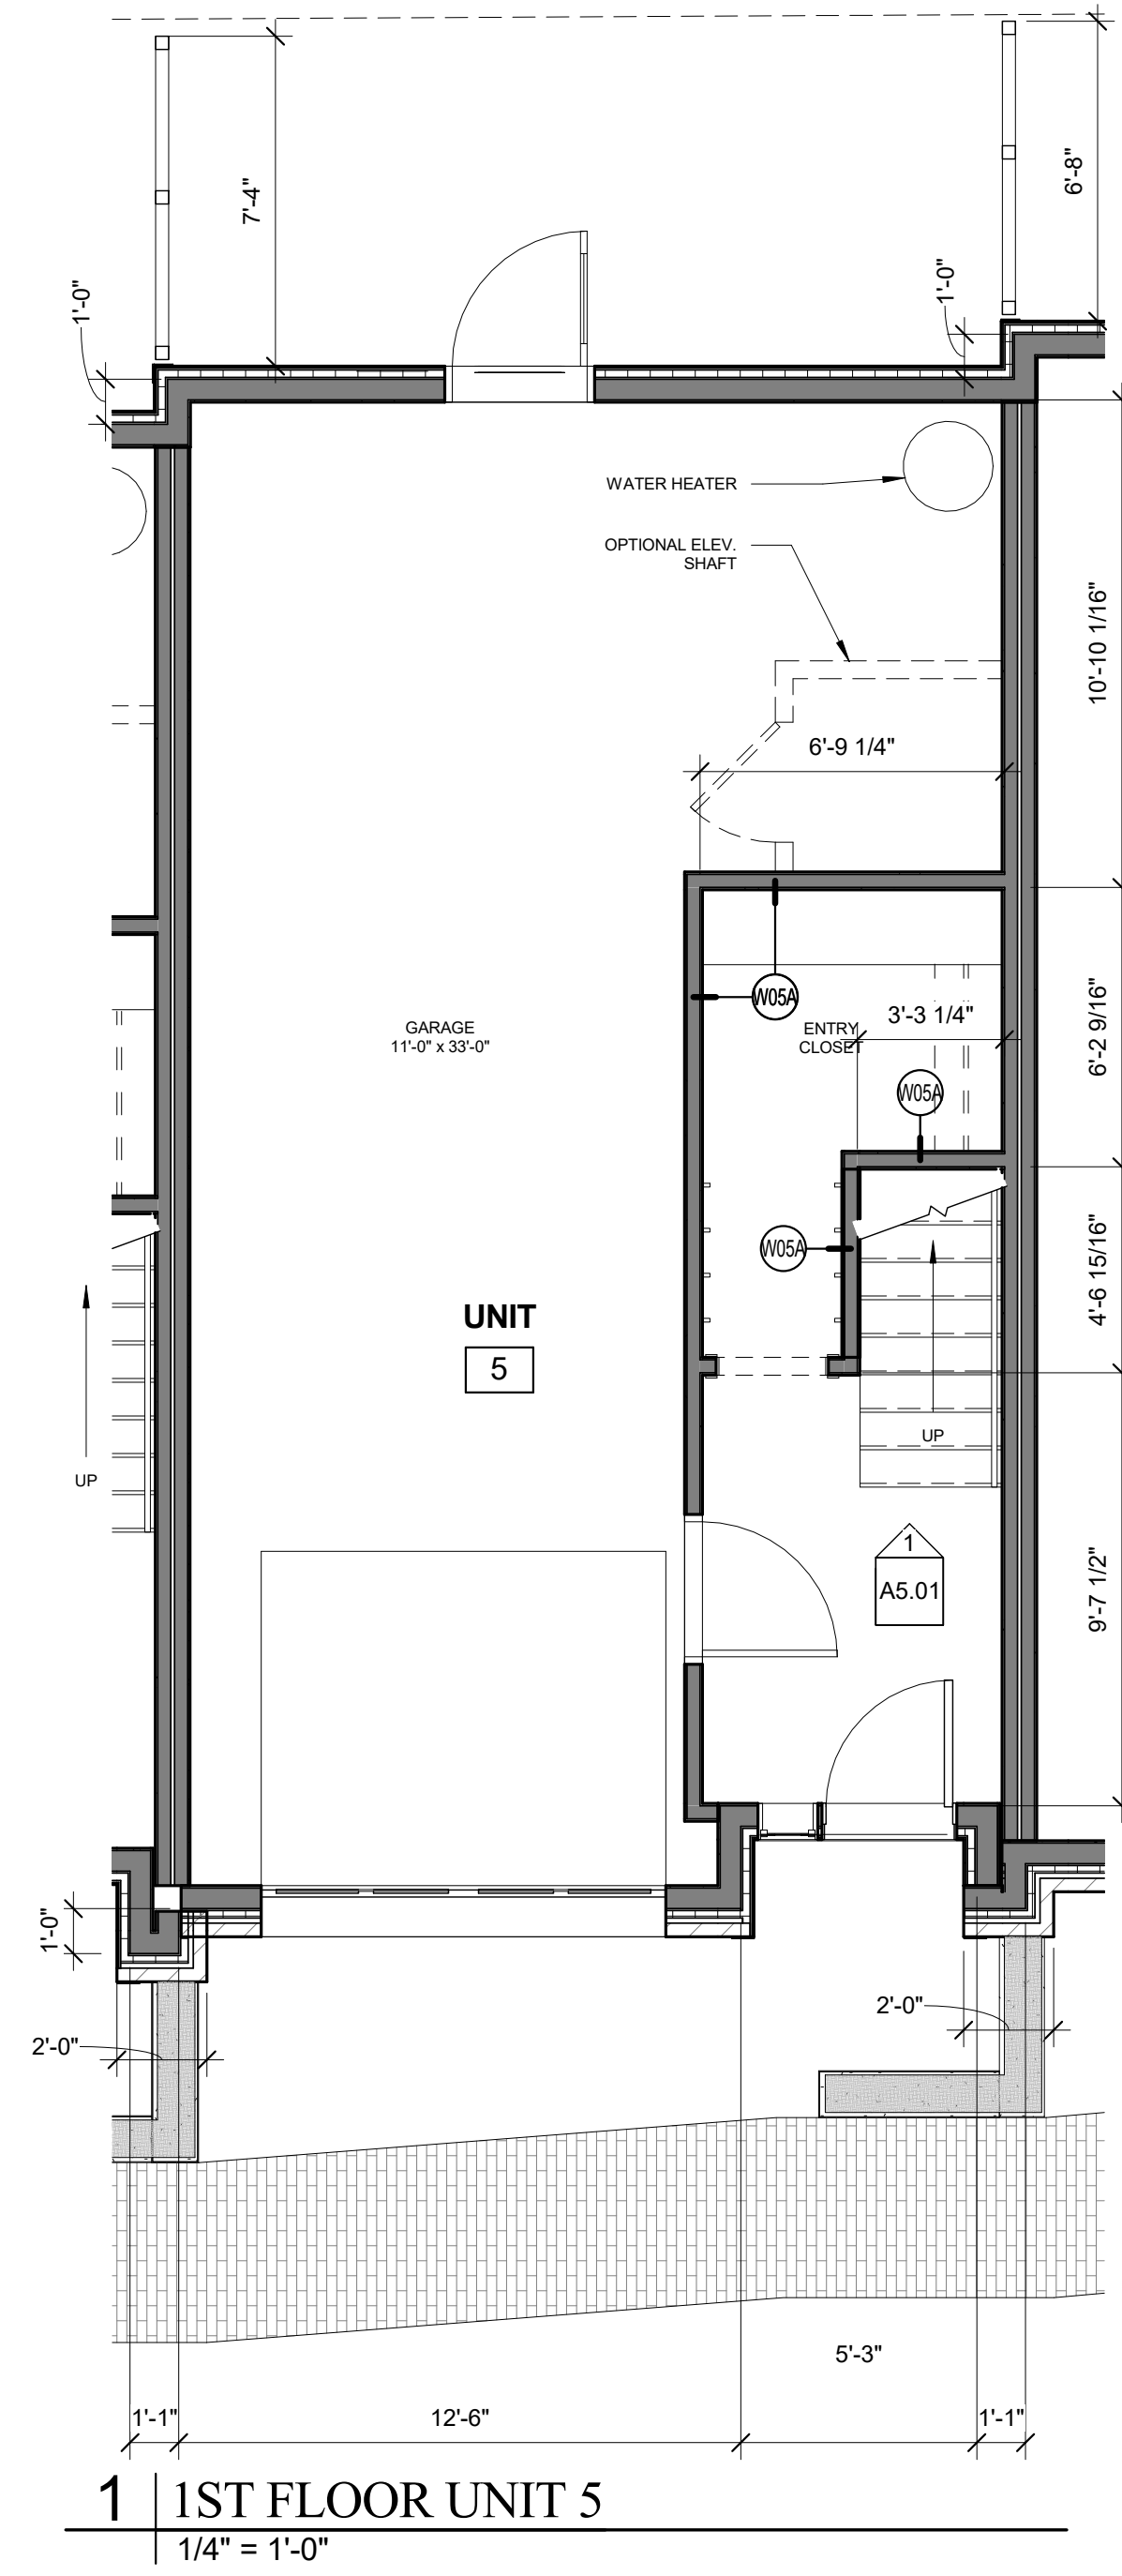

1 | 1ST FLOOR UNIT 5
1/4" = 1'-0"

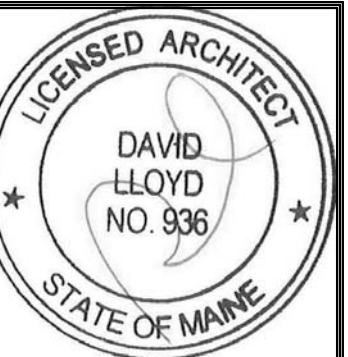

Prepared For:
**Bramhall Row,
LLC**

Consultant:

Architect:
**ARCHETYPE
architects**
48 Union Wharf Portland, Maine 04101
(207) 772-6022 ARCHETYPE@ARCHETYPEPA.COM

Project:
BRAMHALL ROW

749 CONGRESS ST
PORTLAND, MAINE

Revisions:

Date:
21 NOV 2016
Scale:
1/4" = 1'-0"
**ENLARGED UNIT 5
PLANS**

A6.05