

Prepared
Bramhall Row, LLC

Consultant:
Structural Integrity
 77 Oak Street
 Portland, ME 04101
 (603) 772-6022
 BUILD WITH CONFIDENCE


Architect:
ARCHETYPE architects
 48 Union Wharf Portland, Maine
 (603) 772-6022 ARCHETYPE@ARCHETYPEPA.COM

Project:
BRAMHALL ROW
 749 CONGRESS ST
 PORTLAND, MAINE


Revisions

Date: 11 NOV. 2016
 Scale: 3/4" = 1'-0"
SECTIONS

S2.1

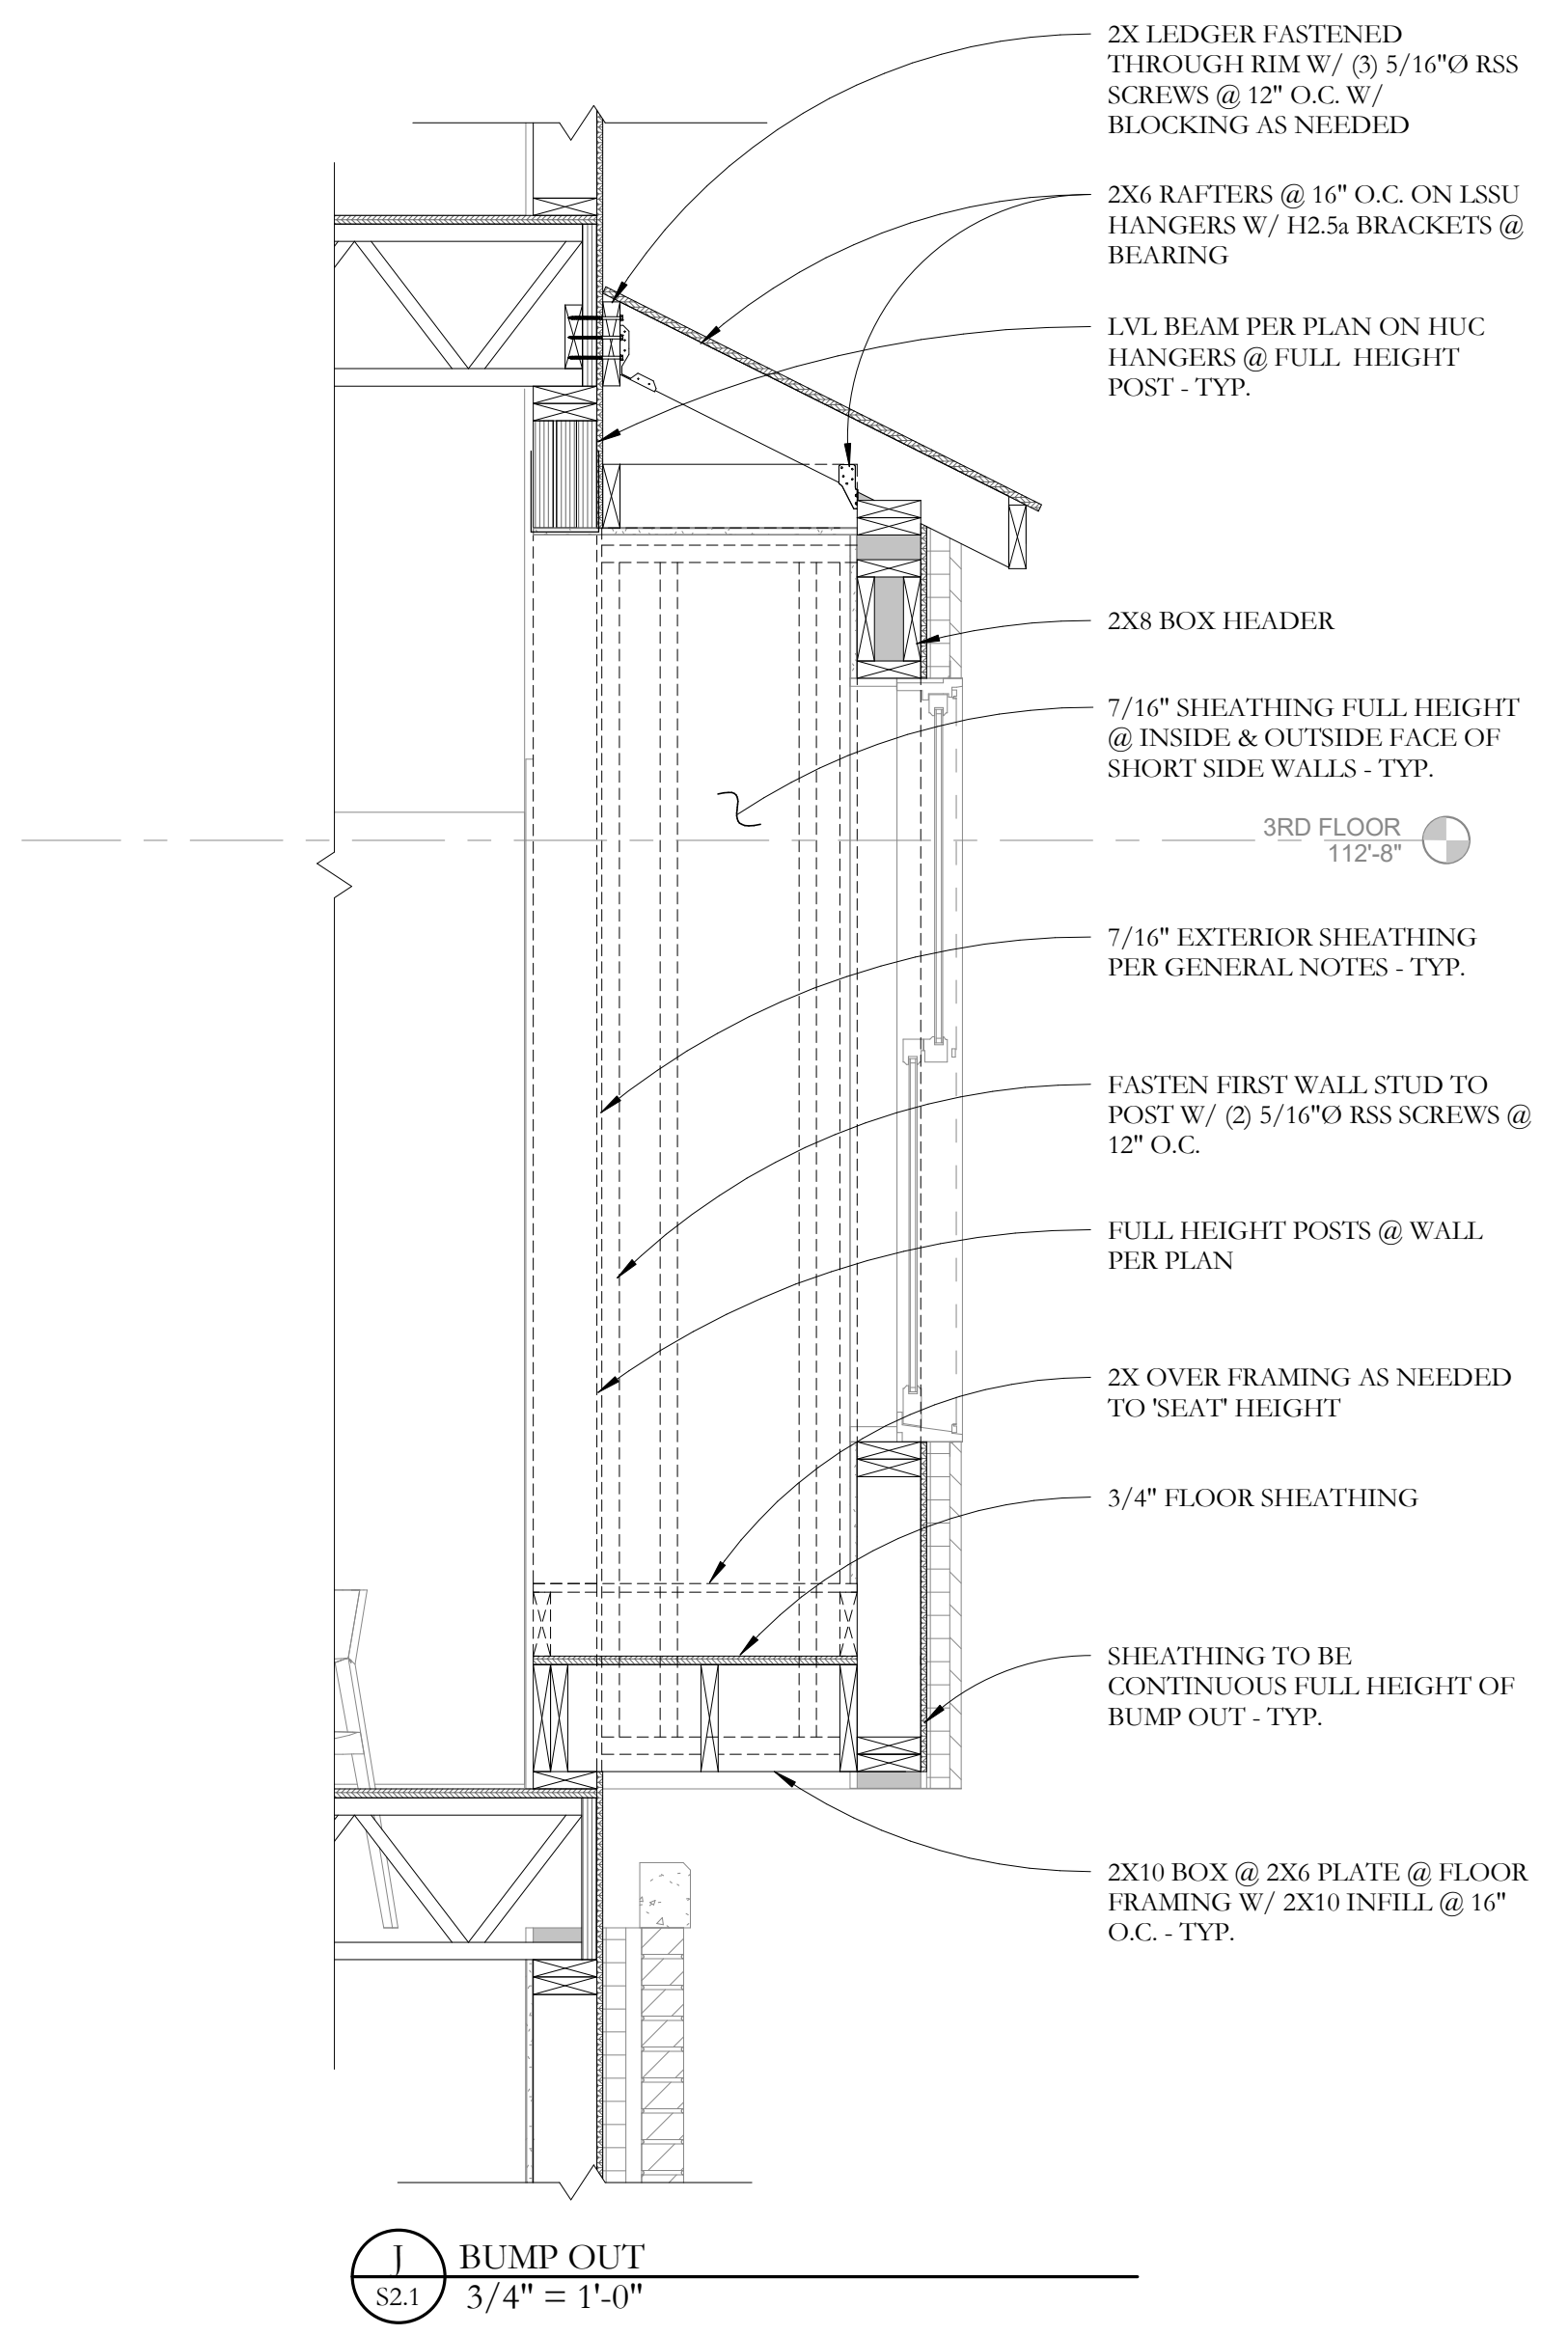

I BUMP OUT
 S2.1 3/4" = 1'-0"

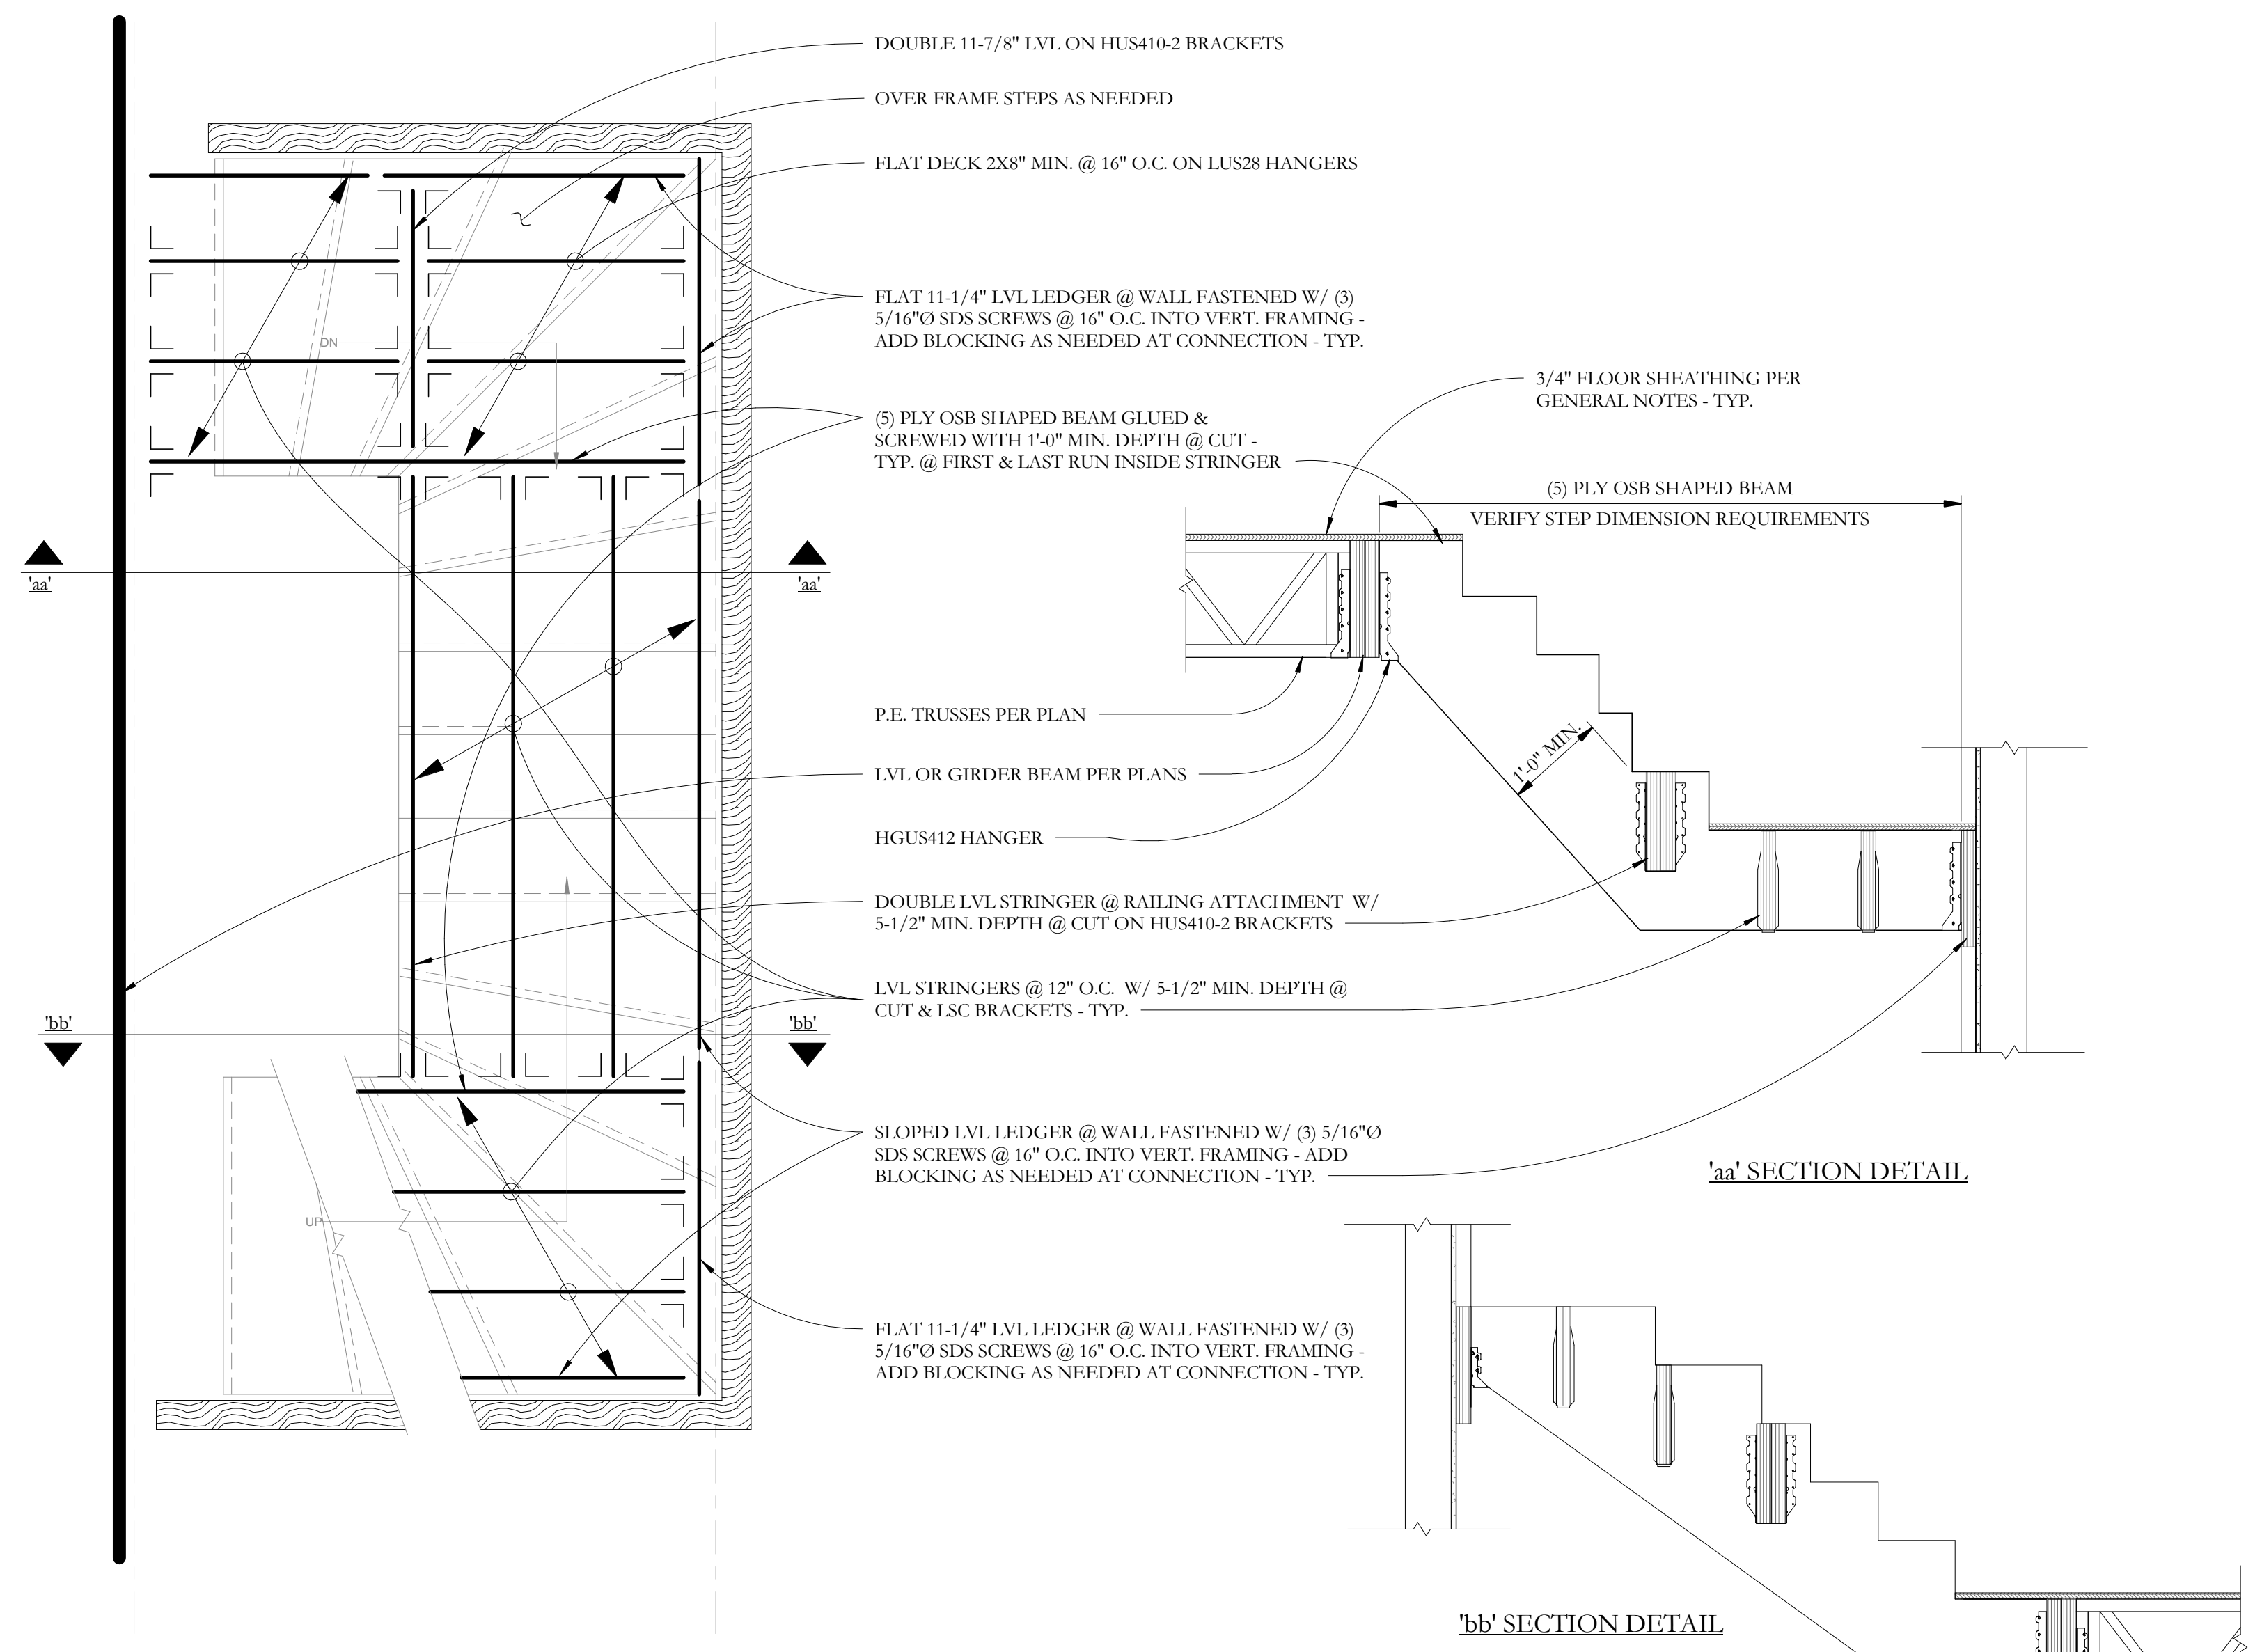

K STAIR FRAMING DETAIL
 S2.1 3/4" = 1'-0"

'aa' SECTION DETAIL

'bb' SECTION DETAIL