



137 CONGRESS ST. REHAB.
 SIDE VIEW: FORMER BAKERY
 1/4" = 1'-0"
 PROPOSAL: 9/4/13
 REV. 9/9/13

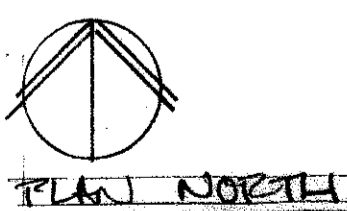

FORMER BAKERY
 REV. 9/9/13
 2/24/14

137 CONGRESS ST. PORTLAND, MAINE
 ELEVATION: REVISED STOREFRONT
 1/4" = 1'-0"
 PROPOSAL: 9/4/13

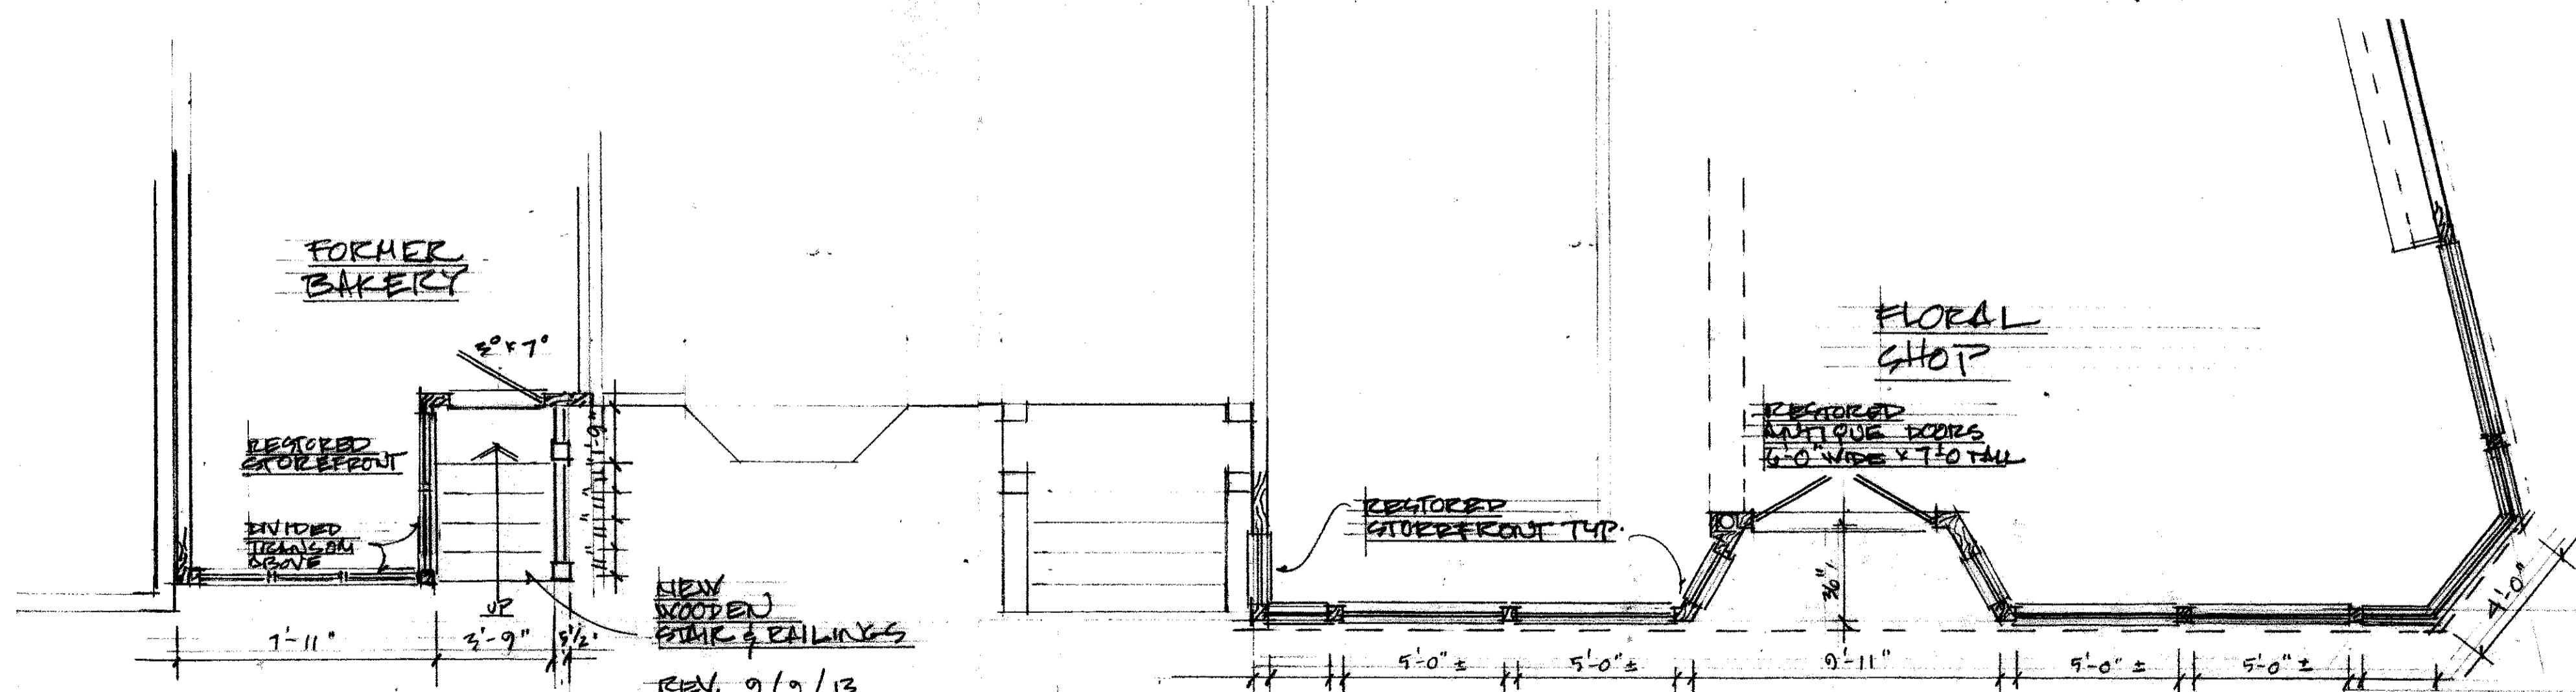

137 CONGRESS ST.
 FIRST FLOOR PLAN: PROPOSED RENOVATION
 1/4" = 1'-0"
 9/4/13

LELAND HULST
 ARCHITECTURAL SERVICES
 978 Spring Street / Portland, Maine 04108 / (807) 773-8843

