



137 CONGRESS ST. REHAB.
SIDE VIEW: FORMER BAKERY
1/4" = 1'-0"
PROPOSAL: 9/4/13
REV. 9/9/13

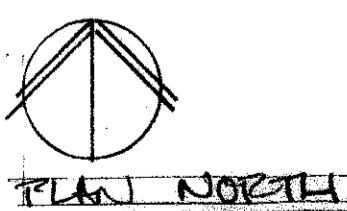

FORMER BAKERY
REV. 9/9/13
2/24/14

137 CONGRESS ST. PORTLAND, MAINE
ELEVATION: REVISED STOREFRONT
1/4" = 1'-0"
PROPOSAL: 9/4/13

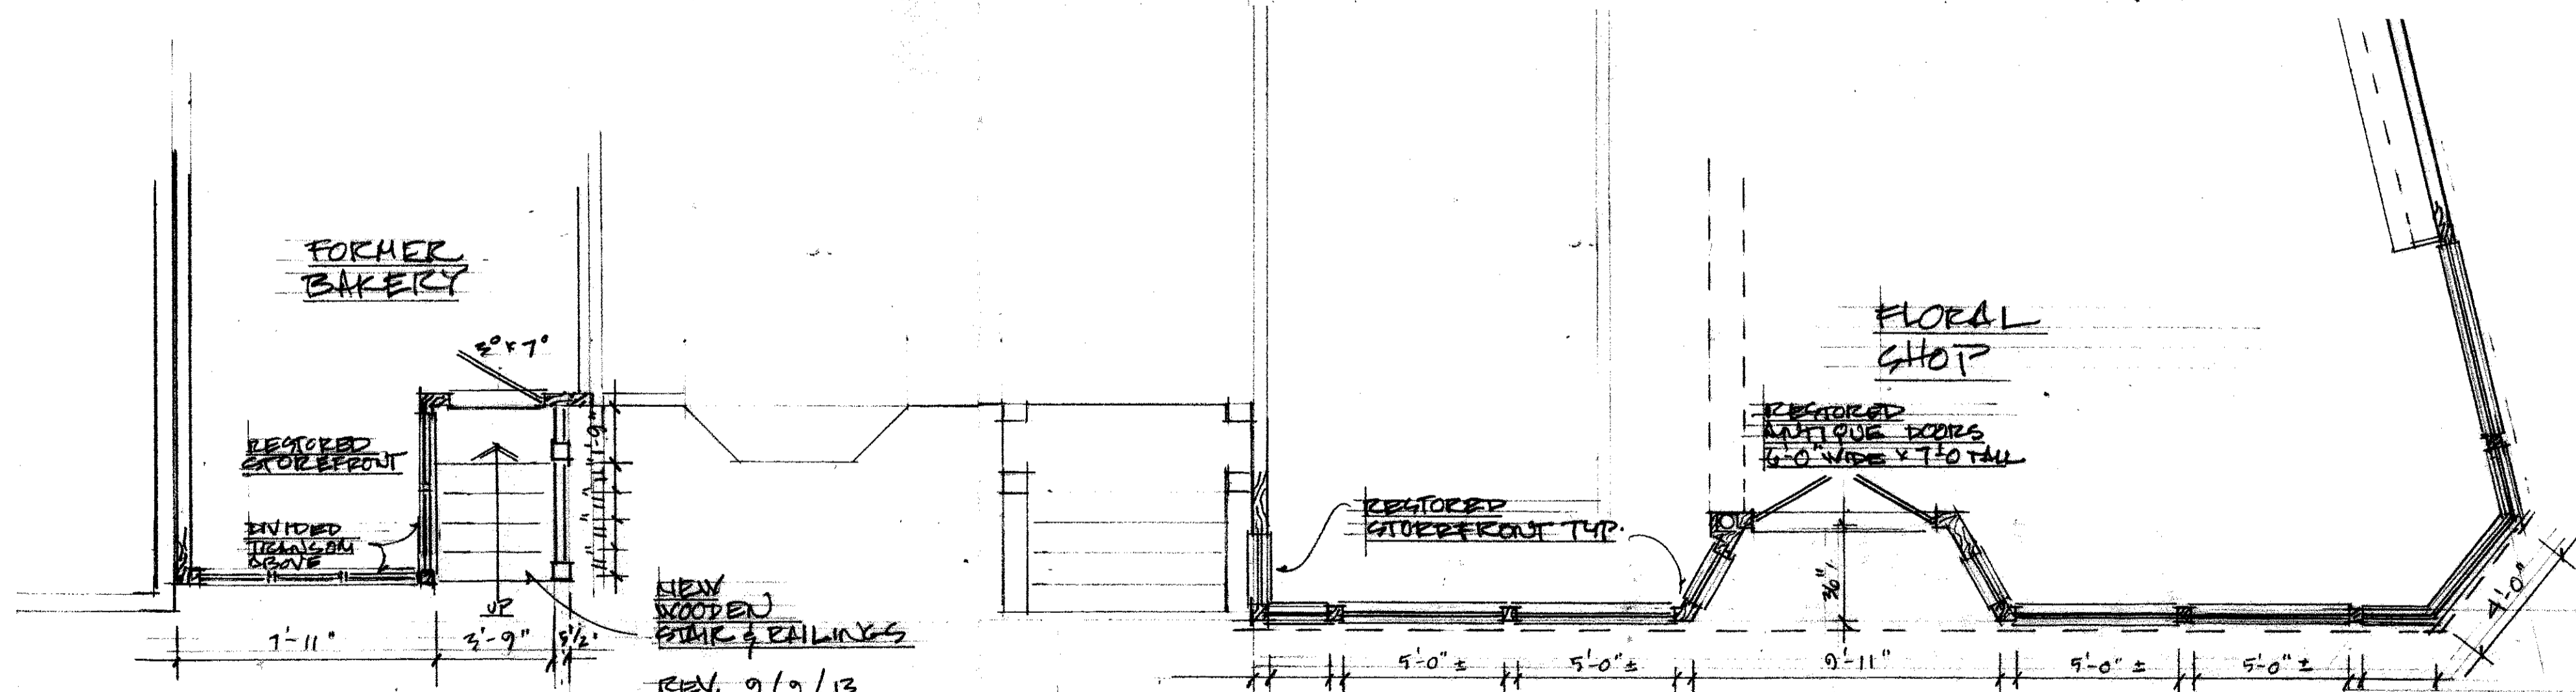

137 CONGRESS ST.
FIRST FLOOR PLAN: PROPOSED RENOVATION
1/4" = 1'-0"
9/17/13

LELAND HULST
ARCHITECTURAL SERVICES
978 Spring Street / Portland, Maine 04108 / (807) 773-8843

