
WHIPPLE CALLENDER ARCHITECTS

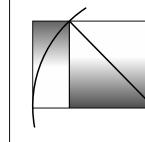

136 PLEASANT AVE.
PORTLAND, ME 04103
P 207.775.2696
F 207.775.3631
www.whipplecallender.com

DESCRIPTION

DATE:
9.27.17
CHECKED BY:


DRAWN BY: BM JOB: 10 MELLEN -201

JAD

10 MELLEN -2017
SHEET TITLE:

ELEVATIONS



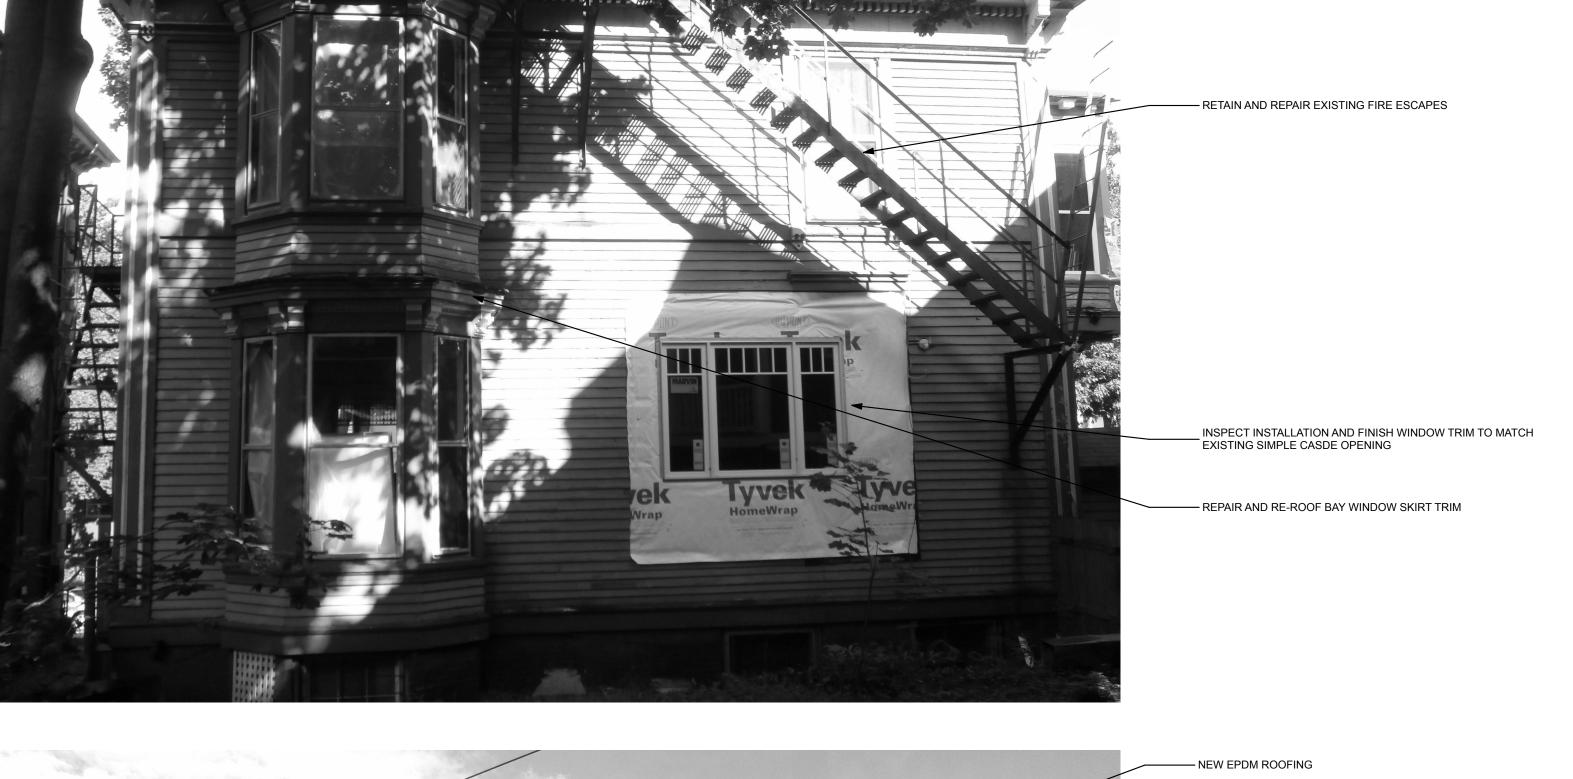



— NEW SLATE ROOFING TO MATCH

- REPAIR EXISTING EAVES TO MATCH EXISTING