

APPROX. DUCT LOCATION  
SERVING LIV. RM.

PROPOSED  
HYAC UNIT -  
GAS APPLIANCE

EXIST. WALL IN BULL. w/  
5/8" GWS INT. FIN.

HATCH ABOVE

APPROX. DUCT  
LOCATION SERVING  
KITCHEN & MASTER BED


EXIST. B.M.

2. 14 MEWEN ST

ATTIC PLAN

1/2" = 1'-0"

WHIPPLE CRAWFORD  
ARCHITECTS

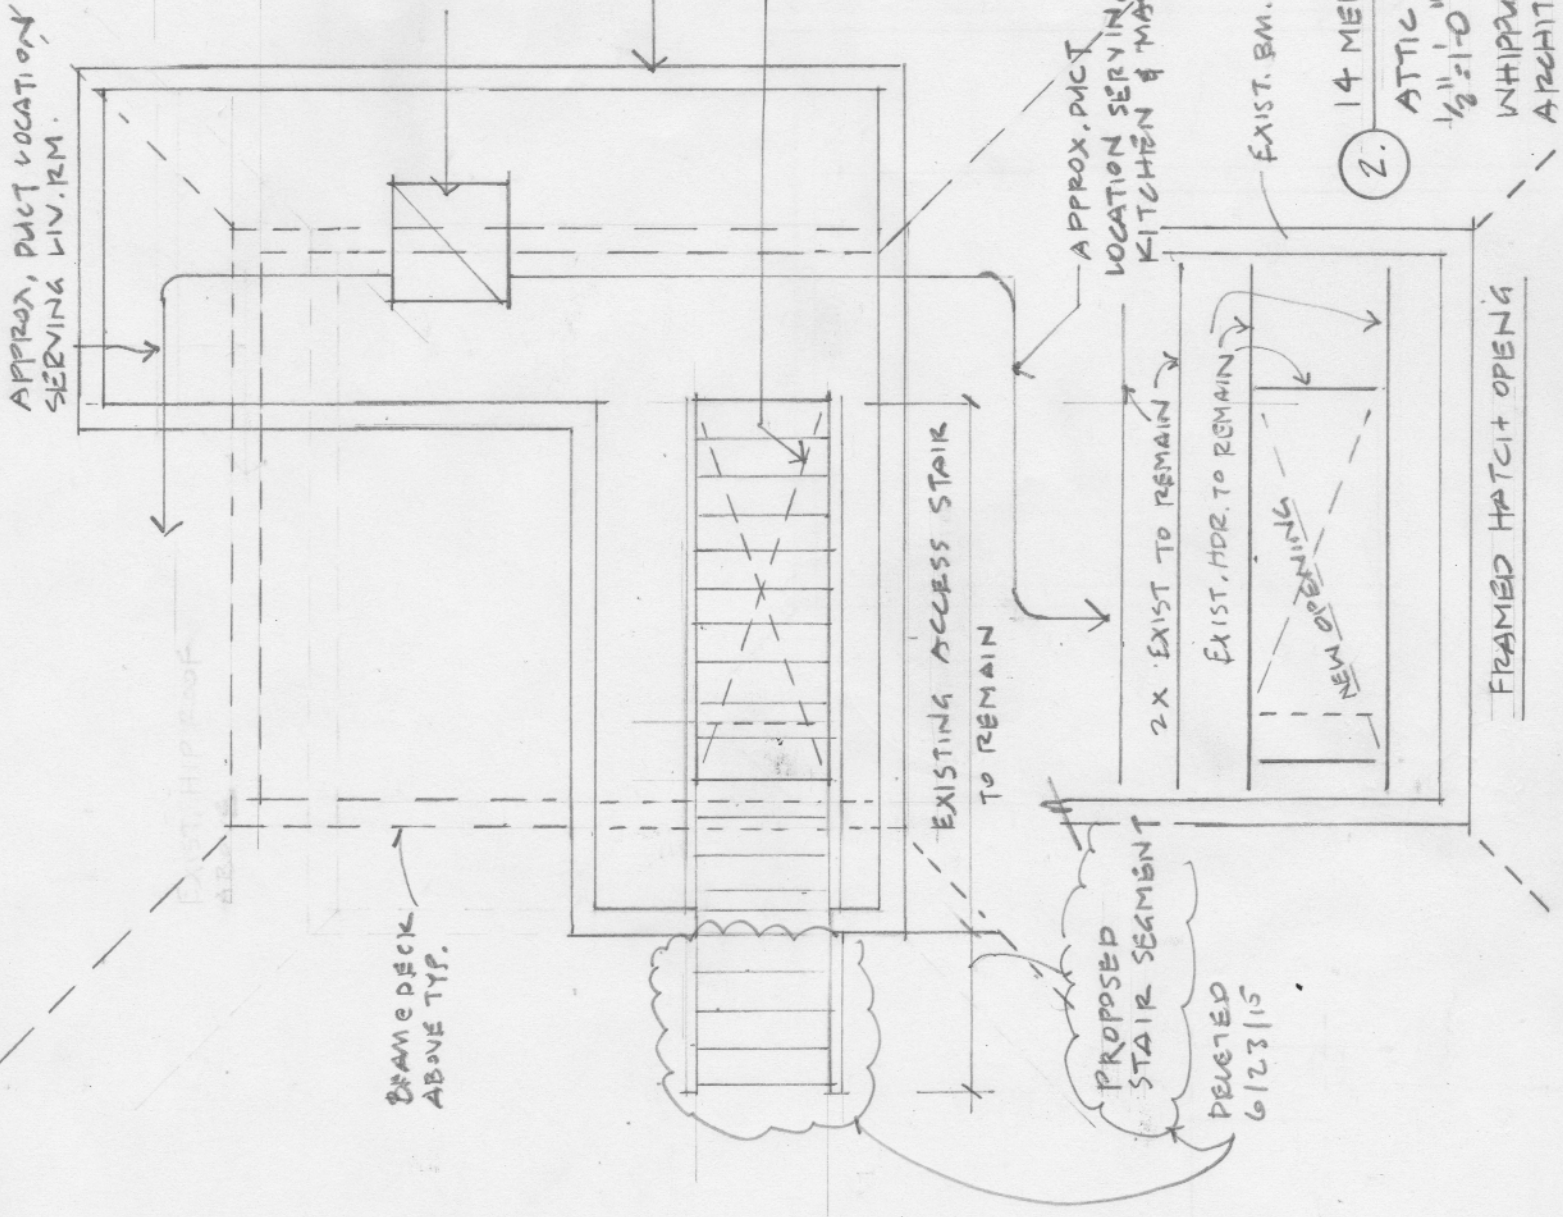

FRAMED DECK  
ABOVE TYP.

EXISTING ACCESS STAIR  
TO REMAIN

2X EXIST TO REMAIN

EXIST. HDR. TO REMAIN

NEW OPENING

FRAMED HATCH OPENING

PROPOSED  
STAIR SEGMENT

DELETED  
6/23/15