


1st Floor

FIRST FLOOR

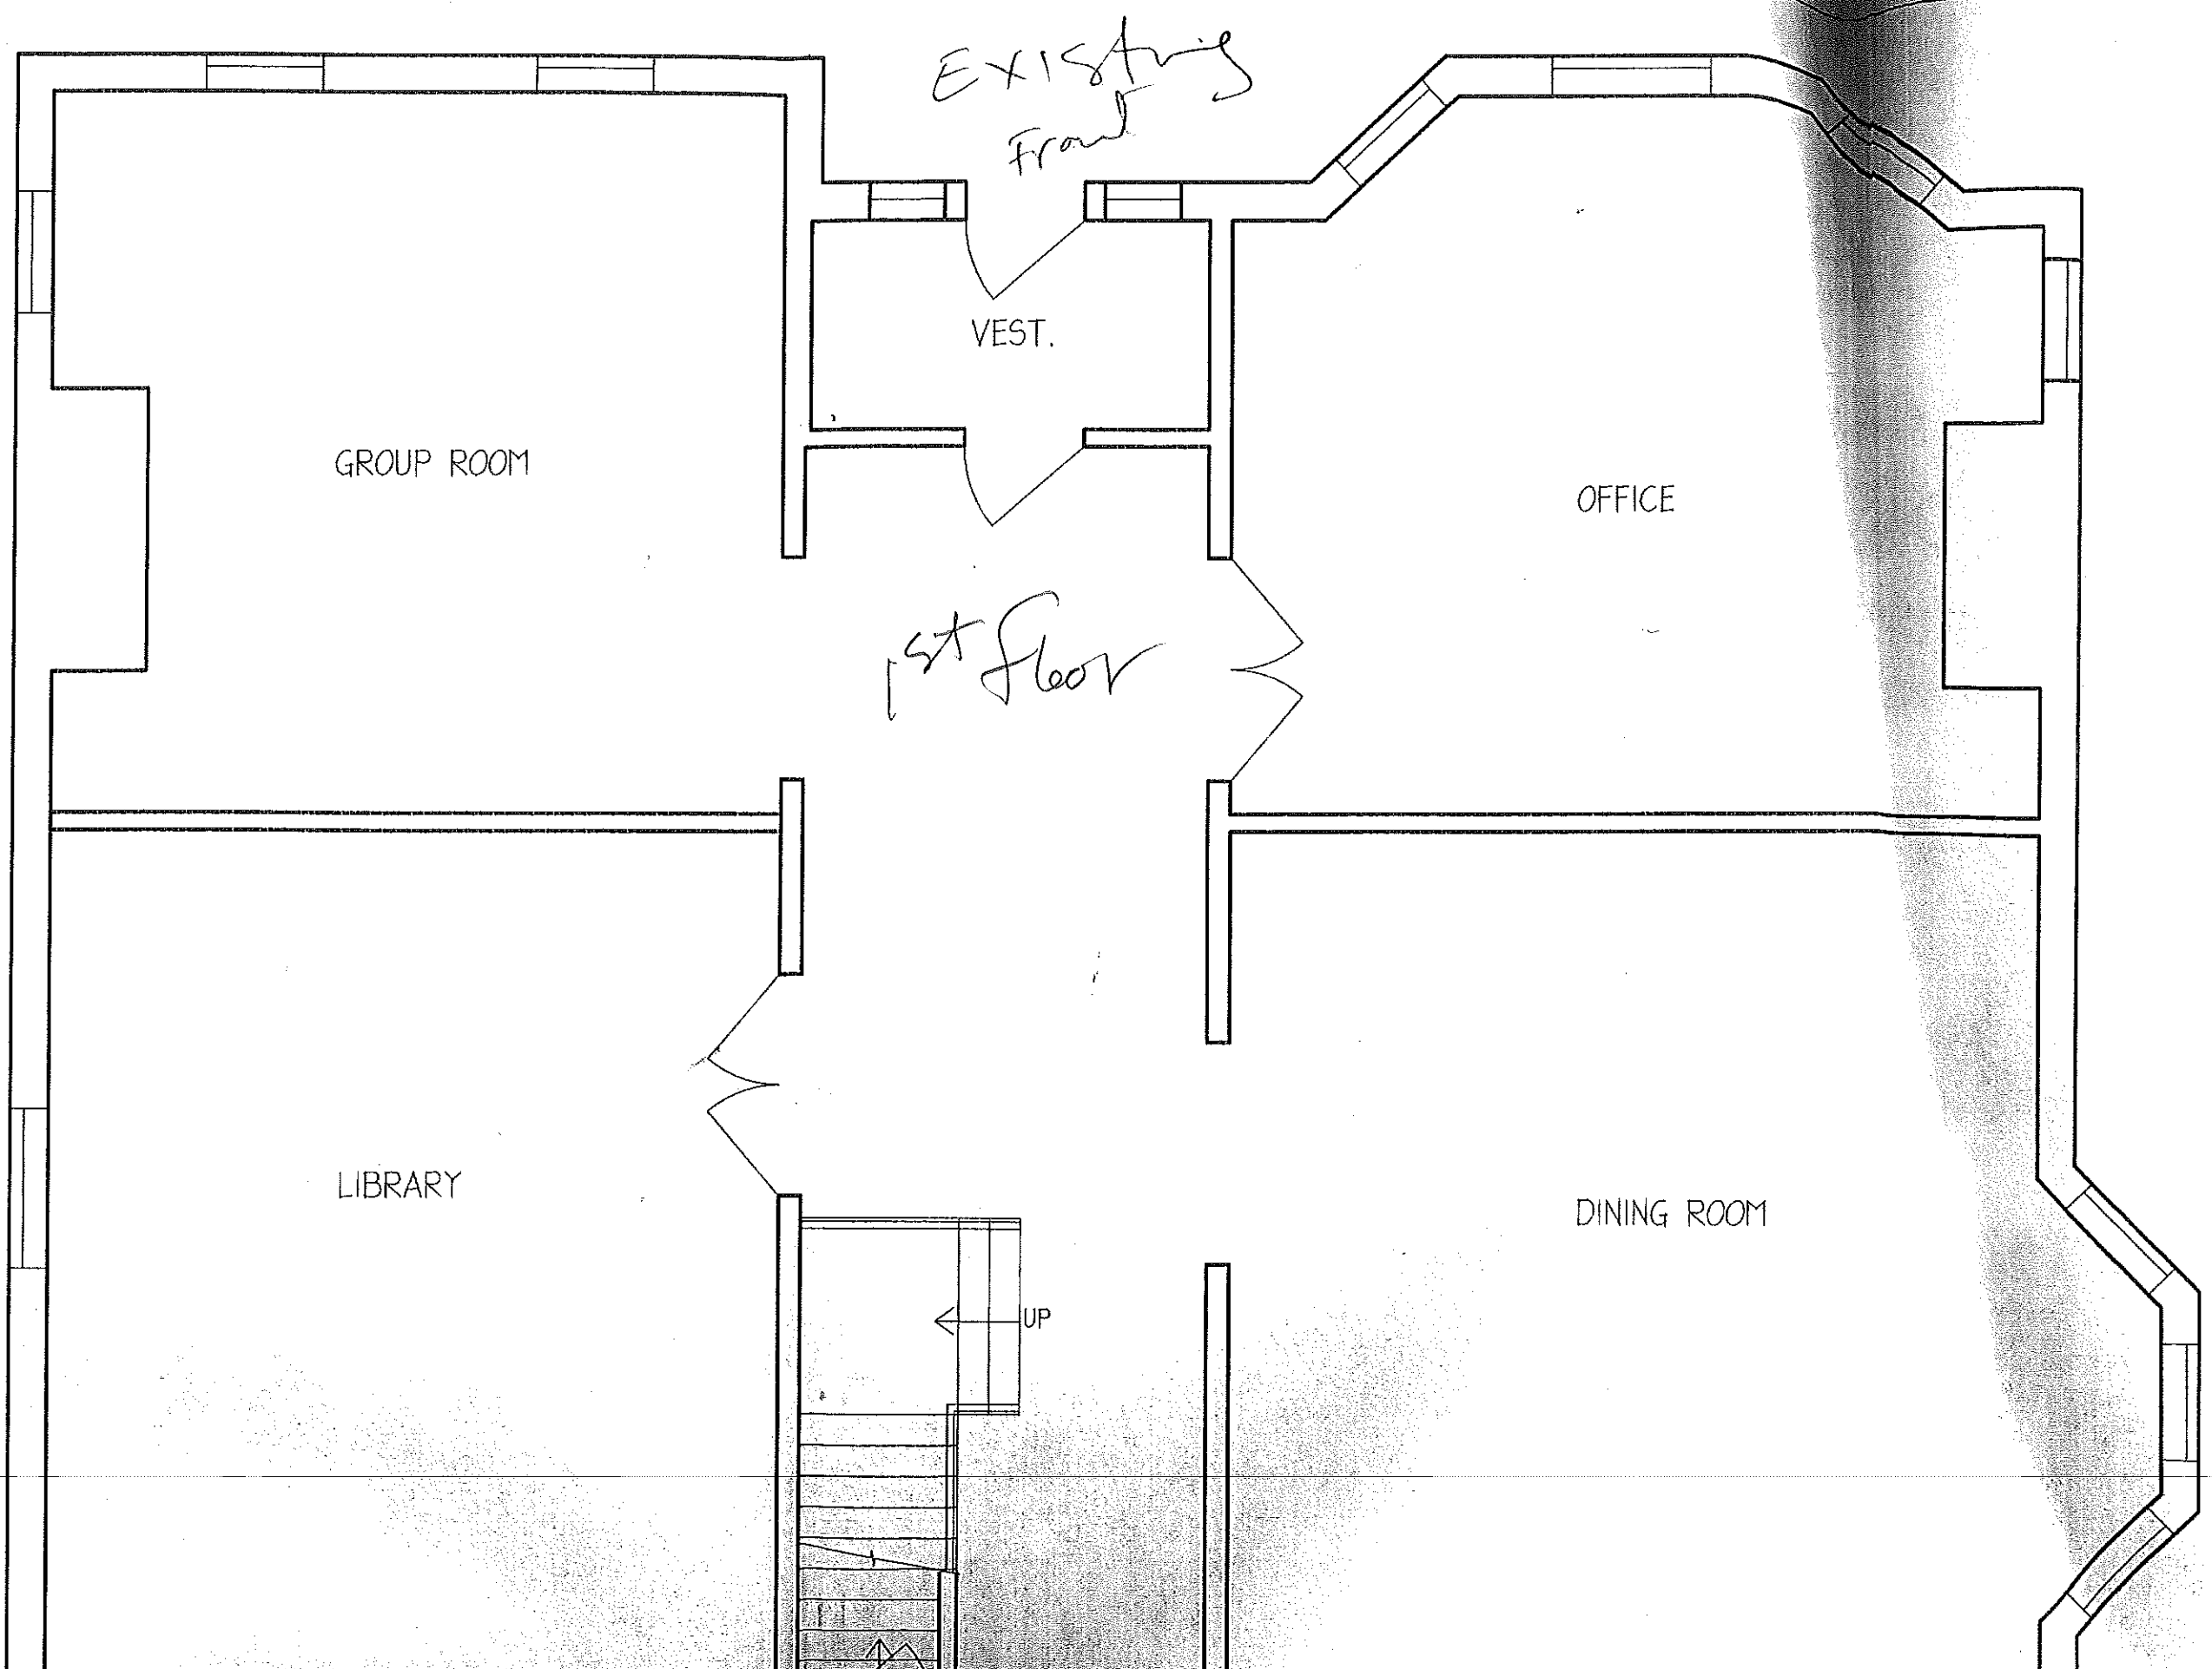

EXISTING  
Front

VEST.

GROUP ROOM


OFFICE

1st floor

LIBRARY

DINING ROOM

UP

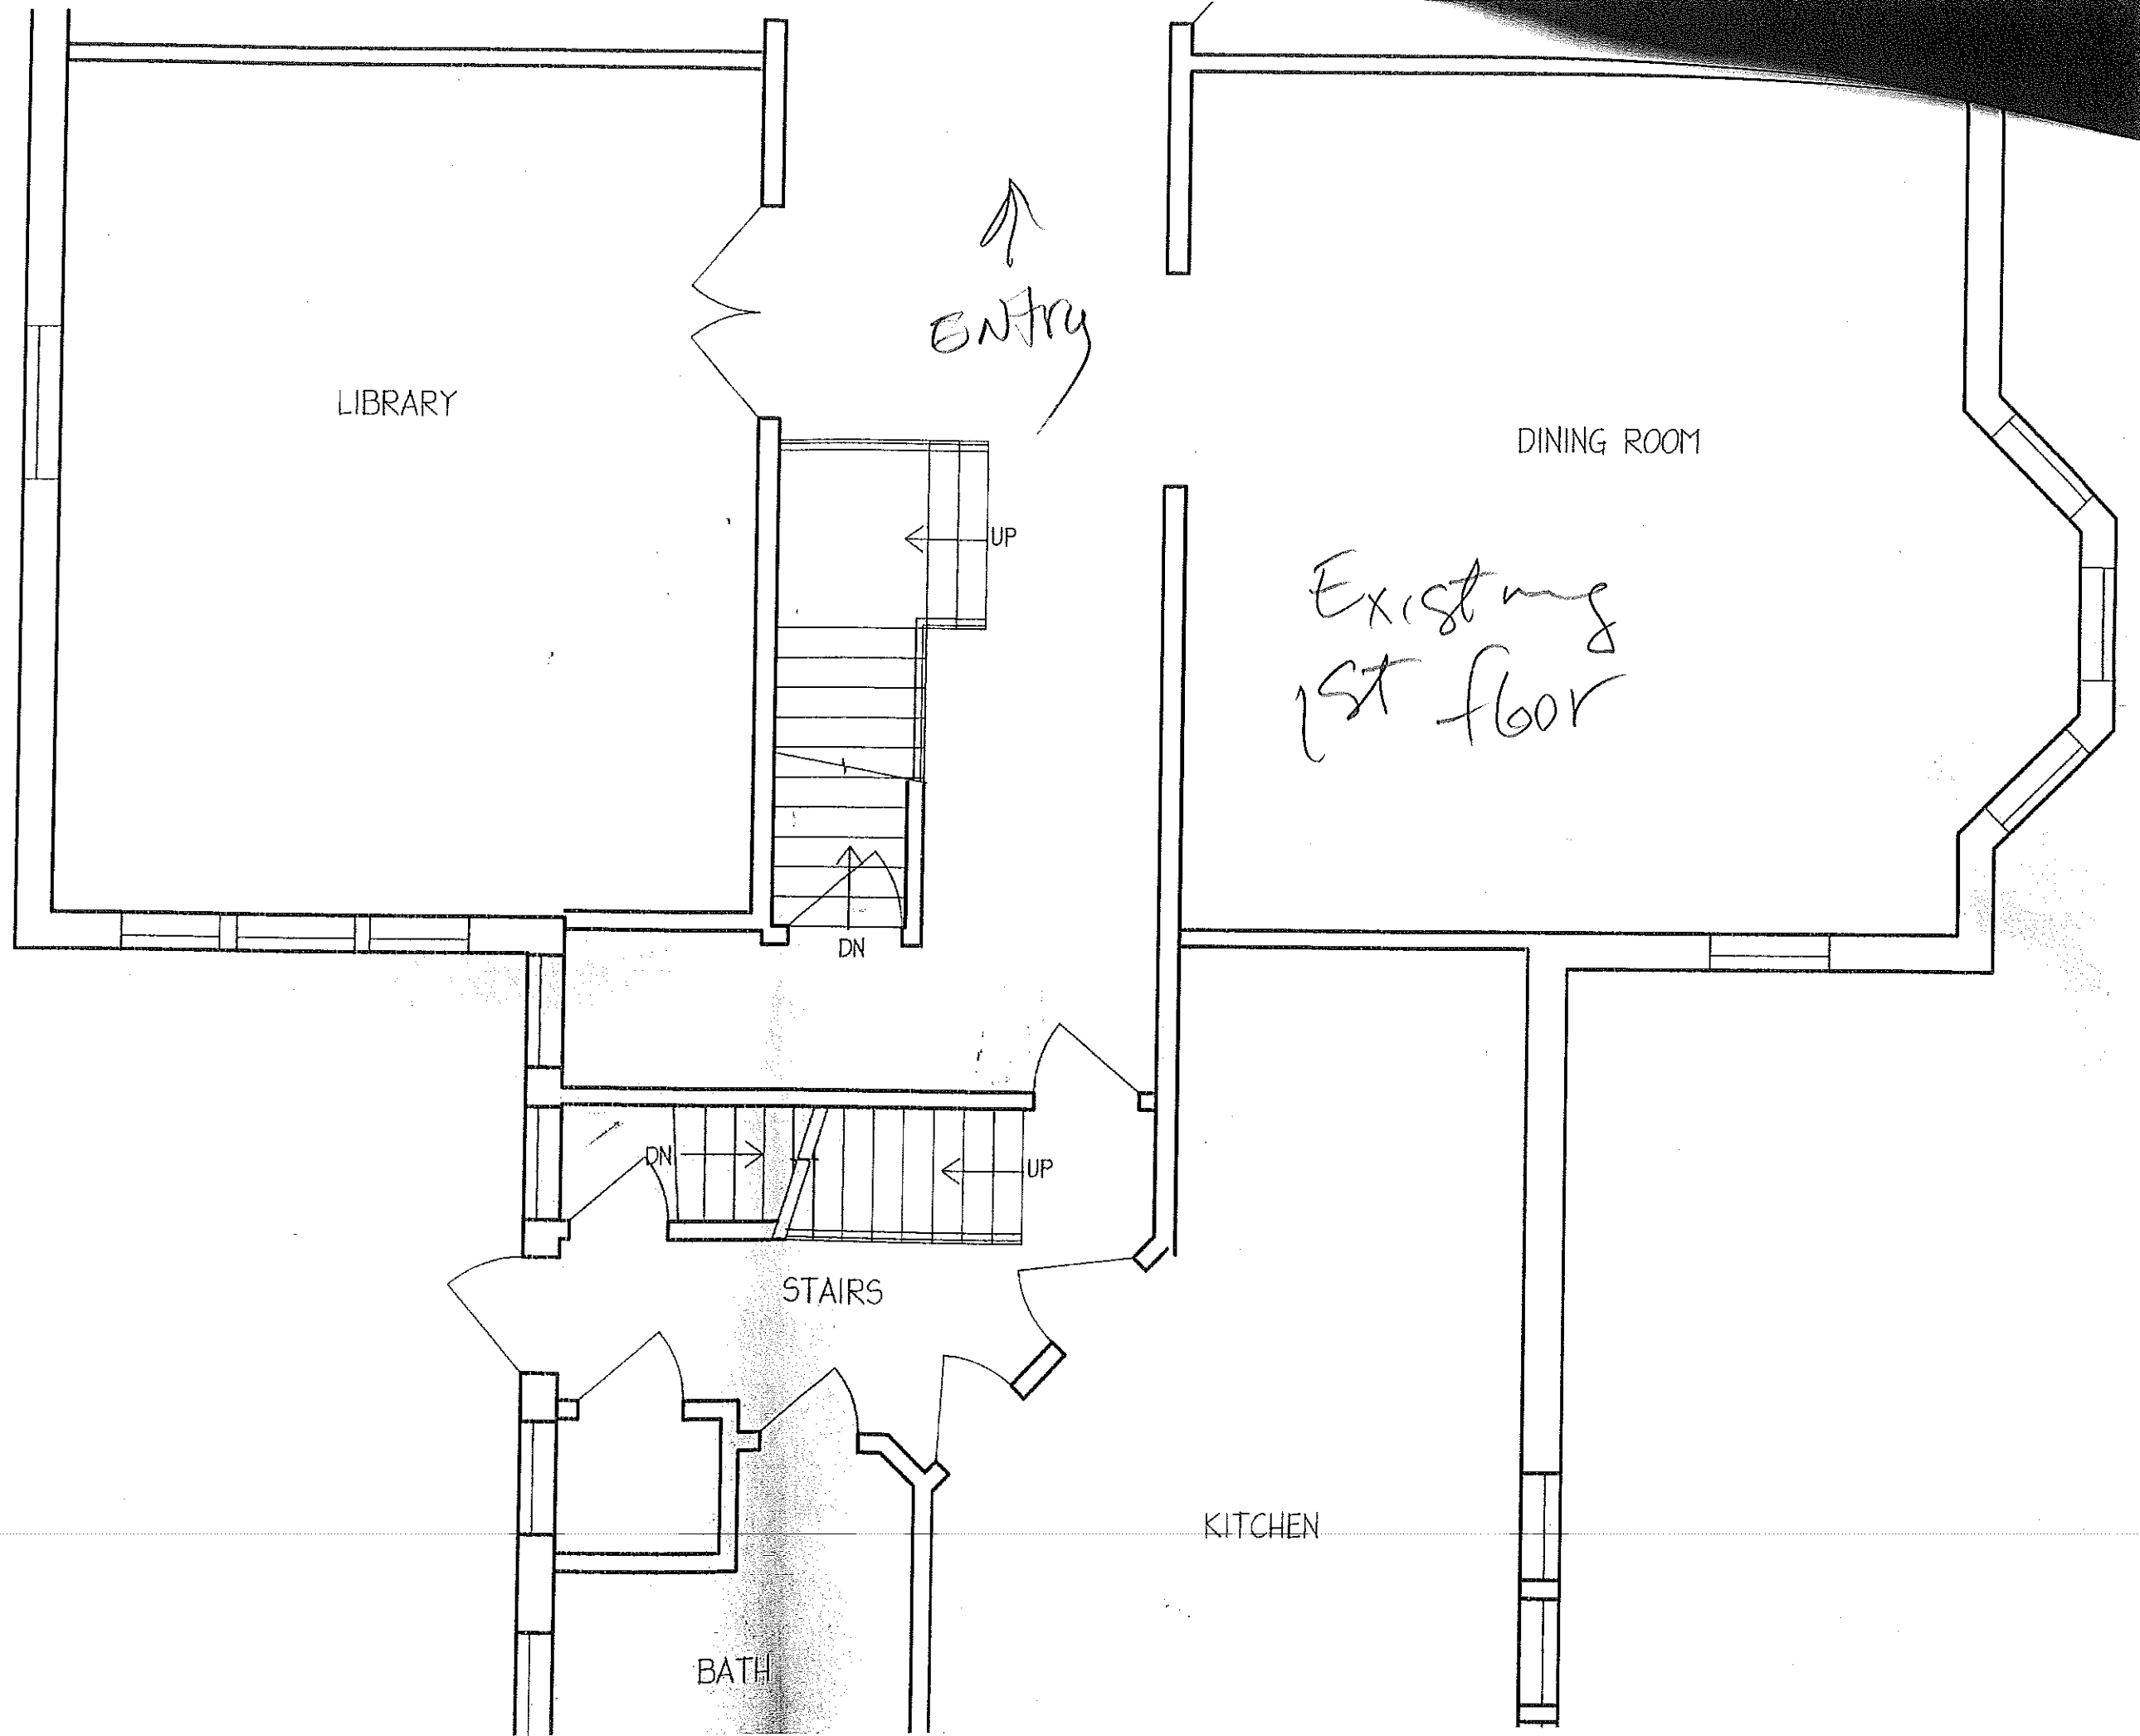

LIBRARY

ENTRY

DINING ROOM

Existing  
1st floor

UP

DN

DN

UP

STAIRS

KITCHEN

BATH

Existing 2<sup>nd</sup> floor

TO FIRE  
ESCAPE

BEDROOM

SITTING AREA

BEDROOM

Existing  
2<sup>nd</sup> floor


BATH

BEDROOM

BEDROOM

DN  
STAIRS  
← DN



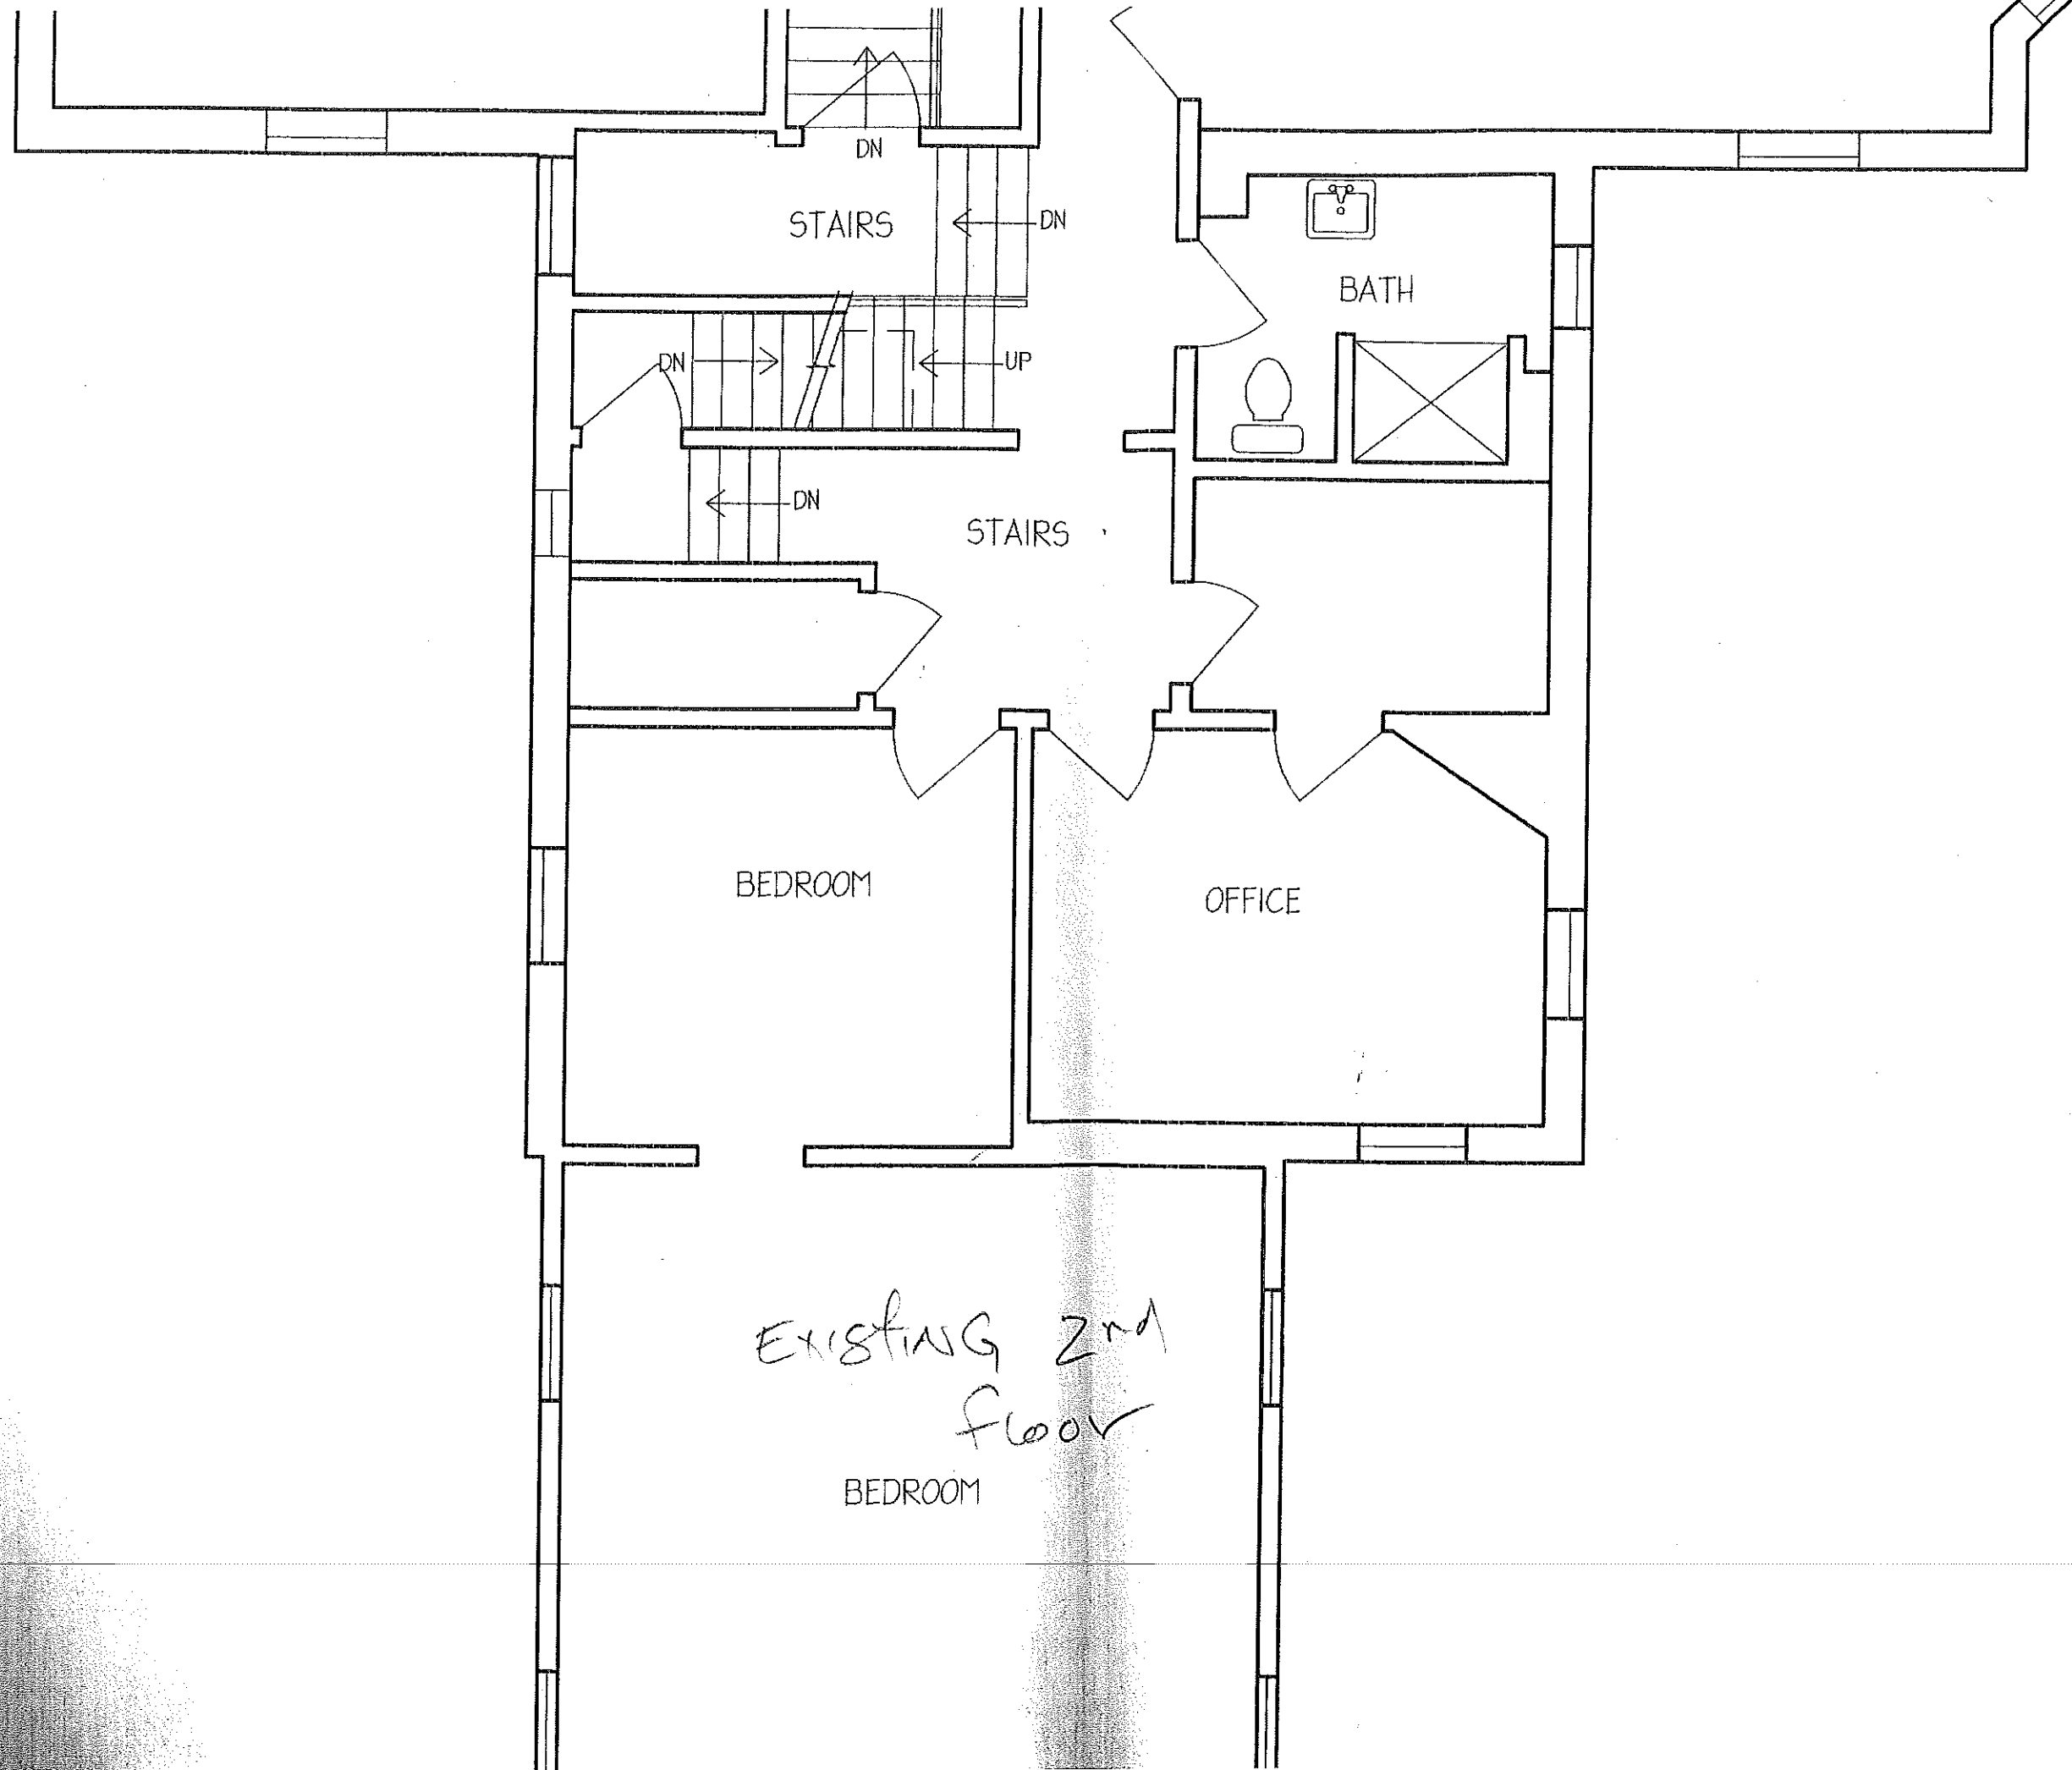

DN

STAIRS

DN

DN

UP

DN

STAIRS


BATH

BEDROOM

OFFICE


EXISTING 2nd floor

BEDROOM

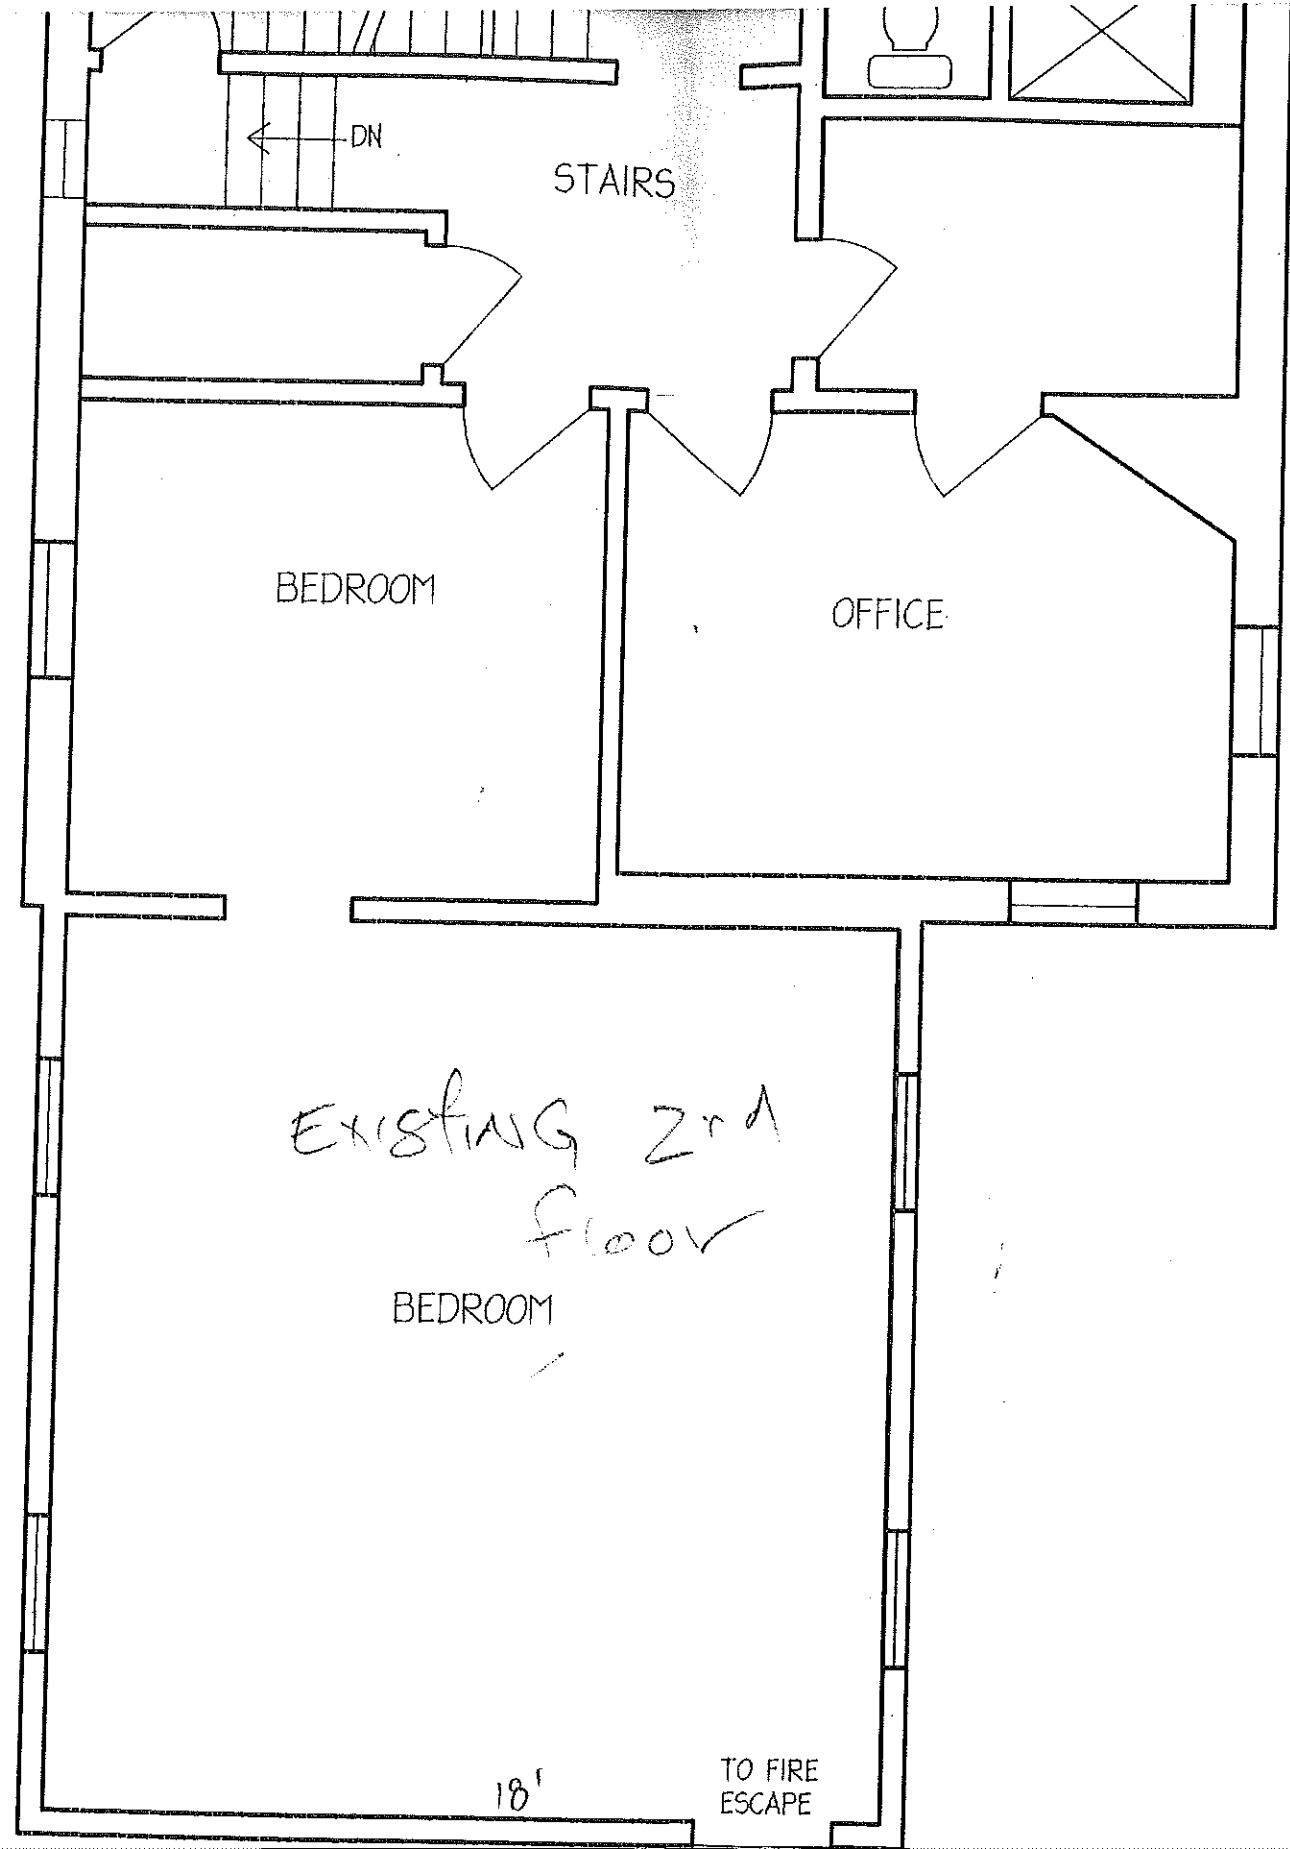


Second Floor Plan

Existing 3rd floor

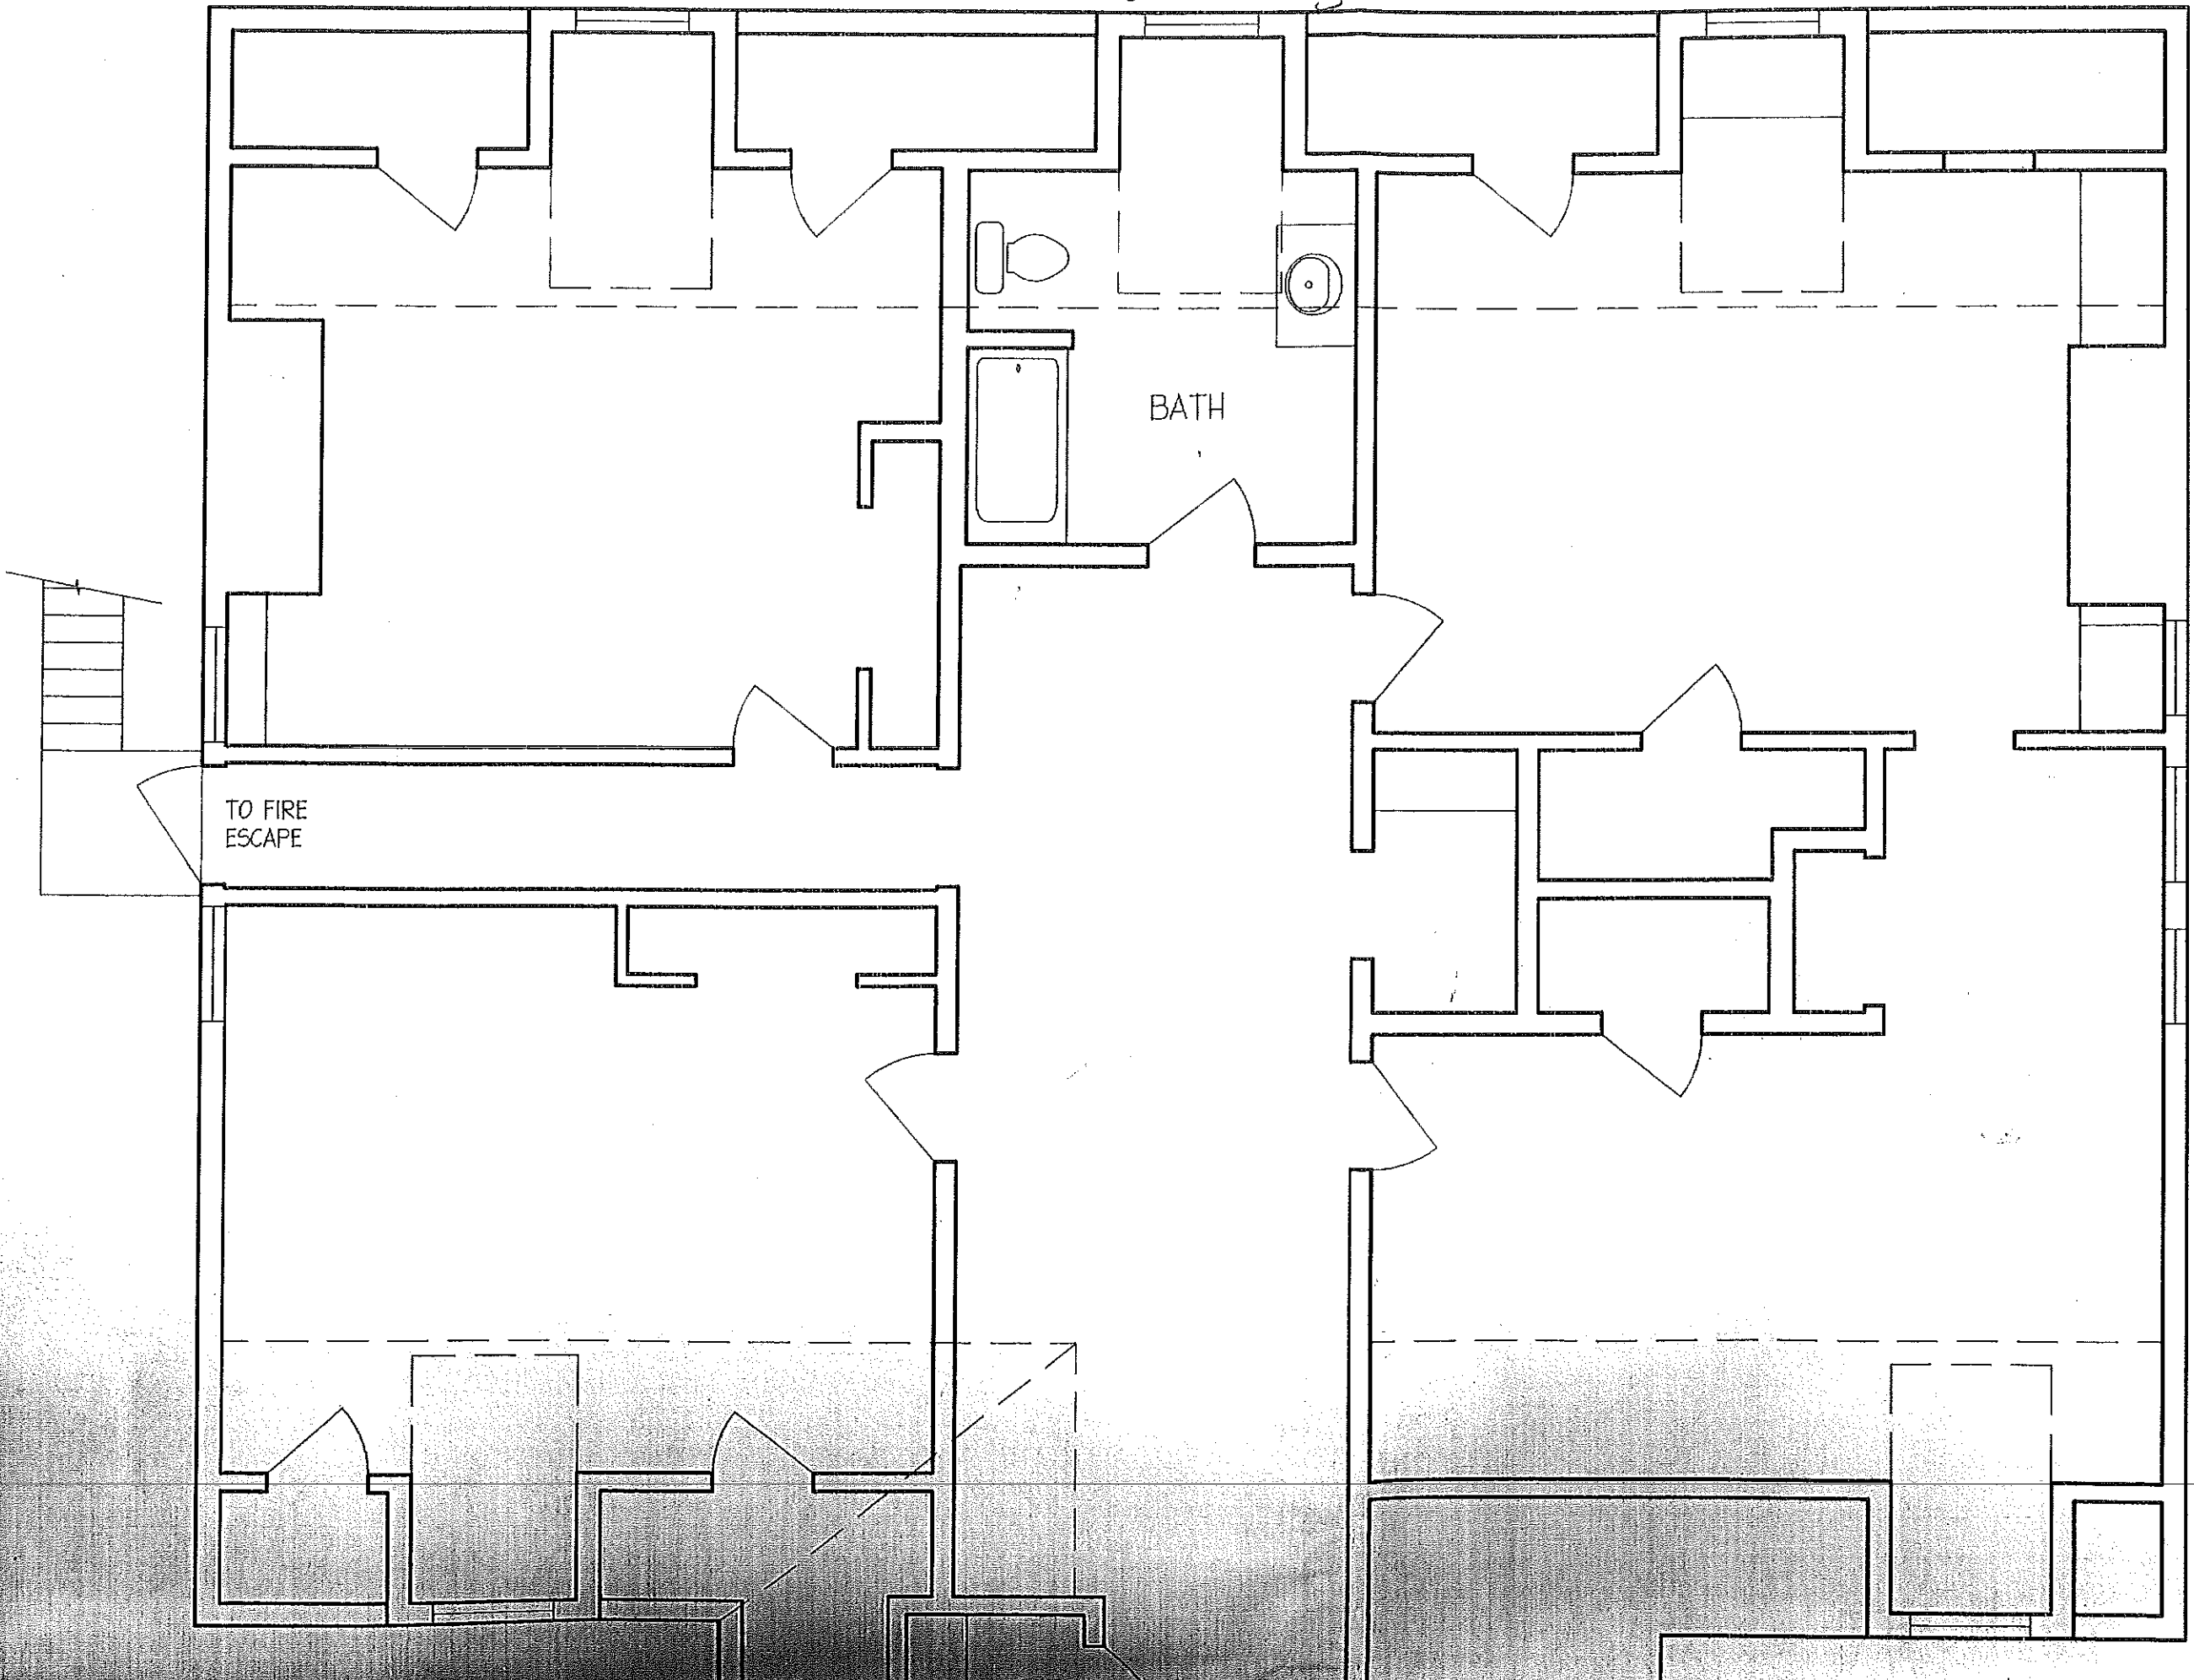

TO FIRE  
ESCAPE

BATH

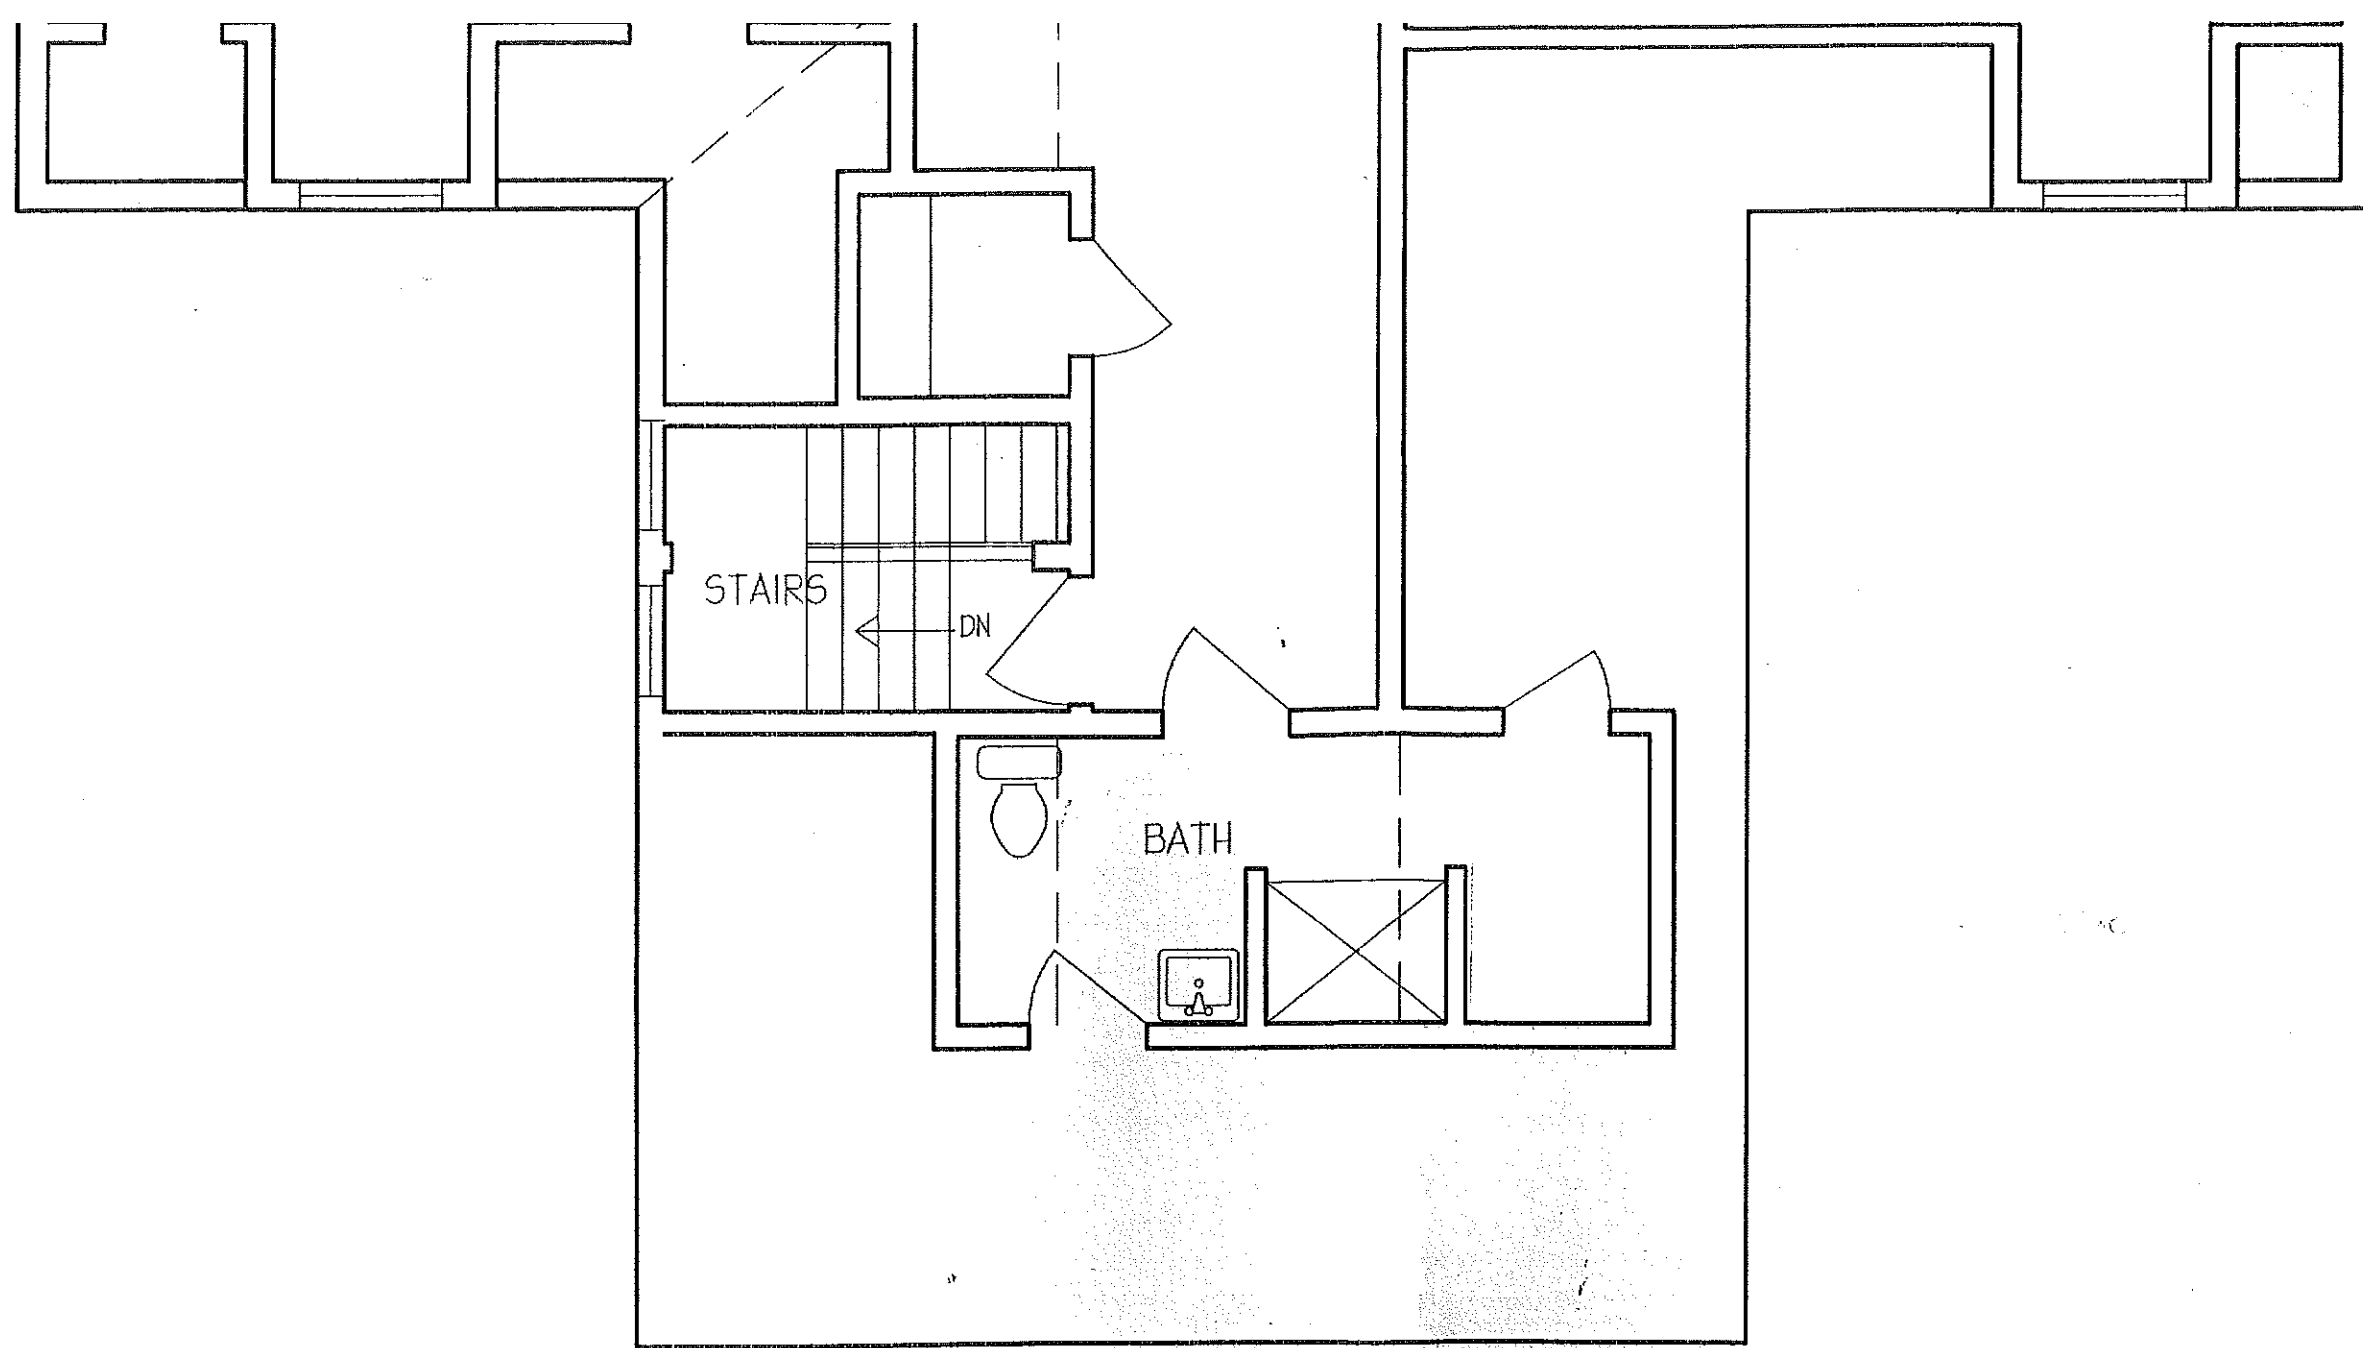



Existing  
Third Floor Plan

EXISTING PLANS



Proposed 2nd floor

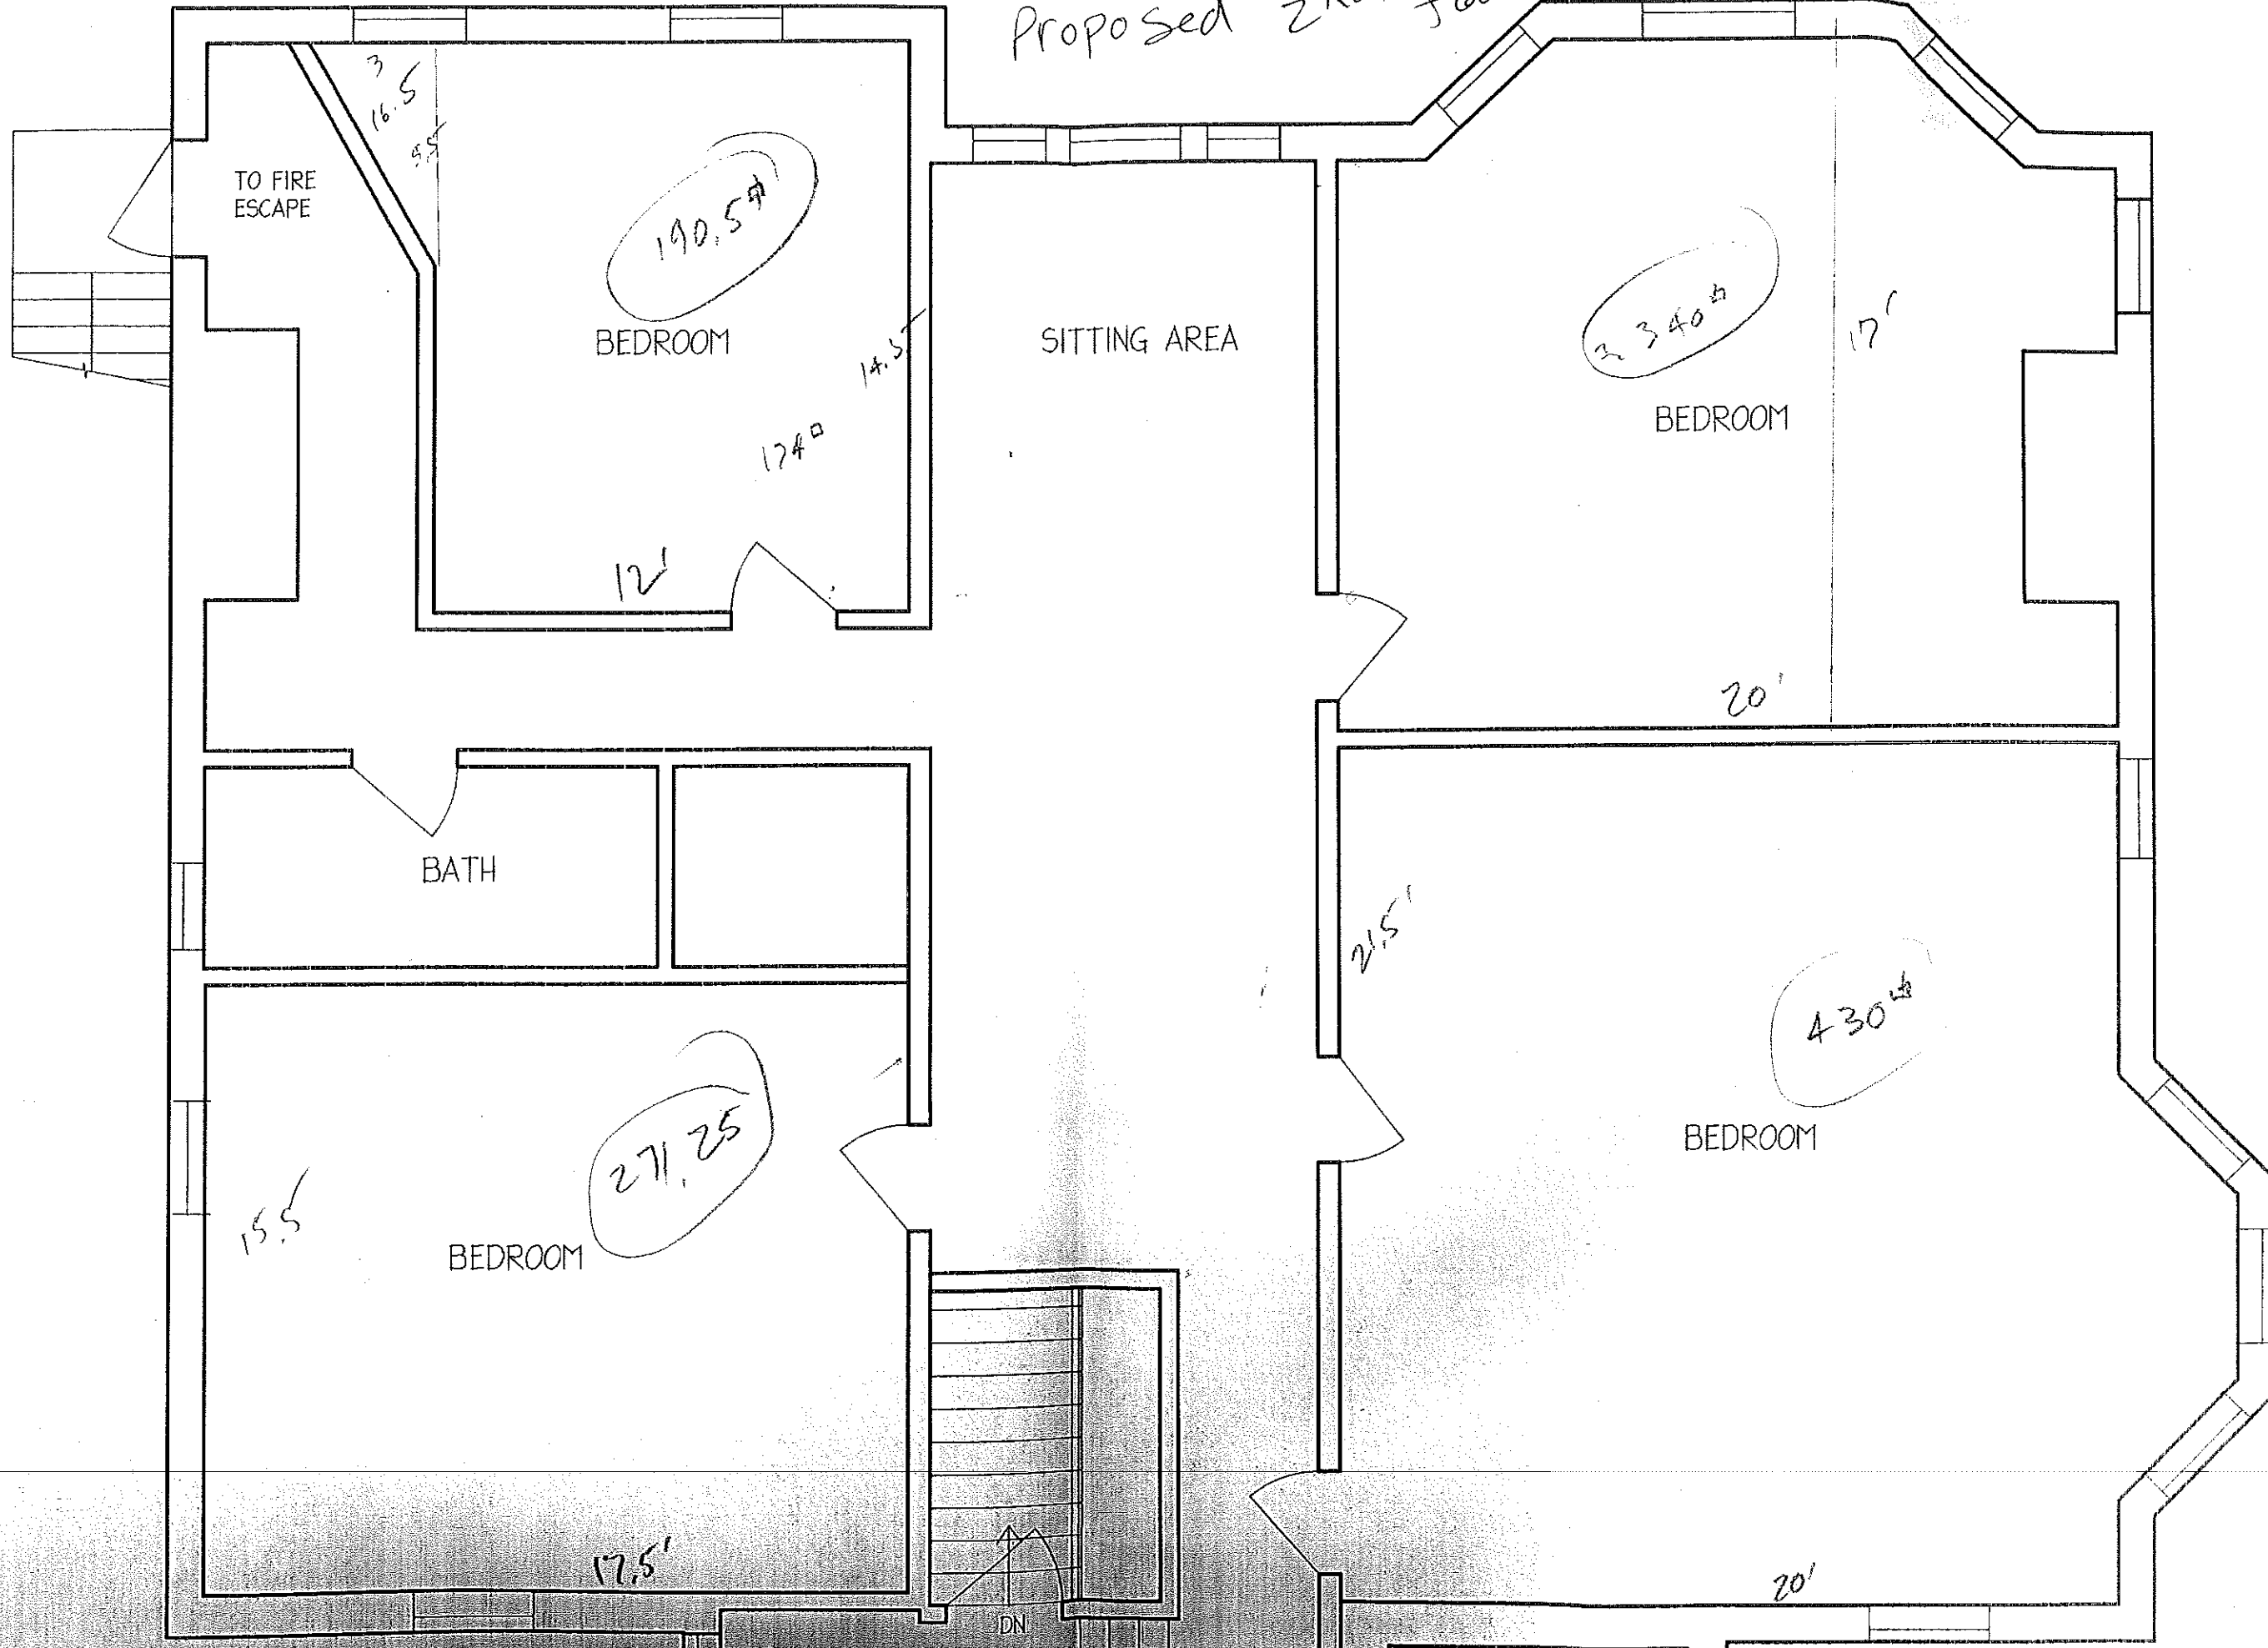

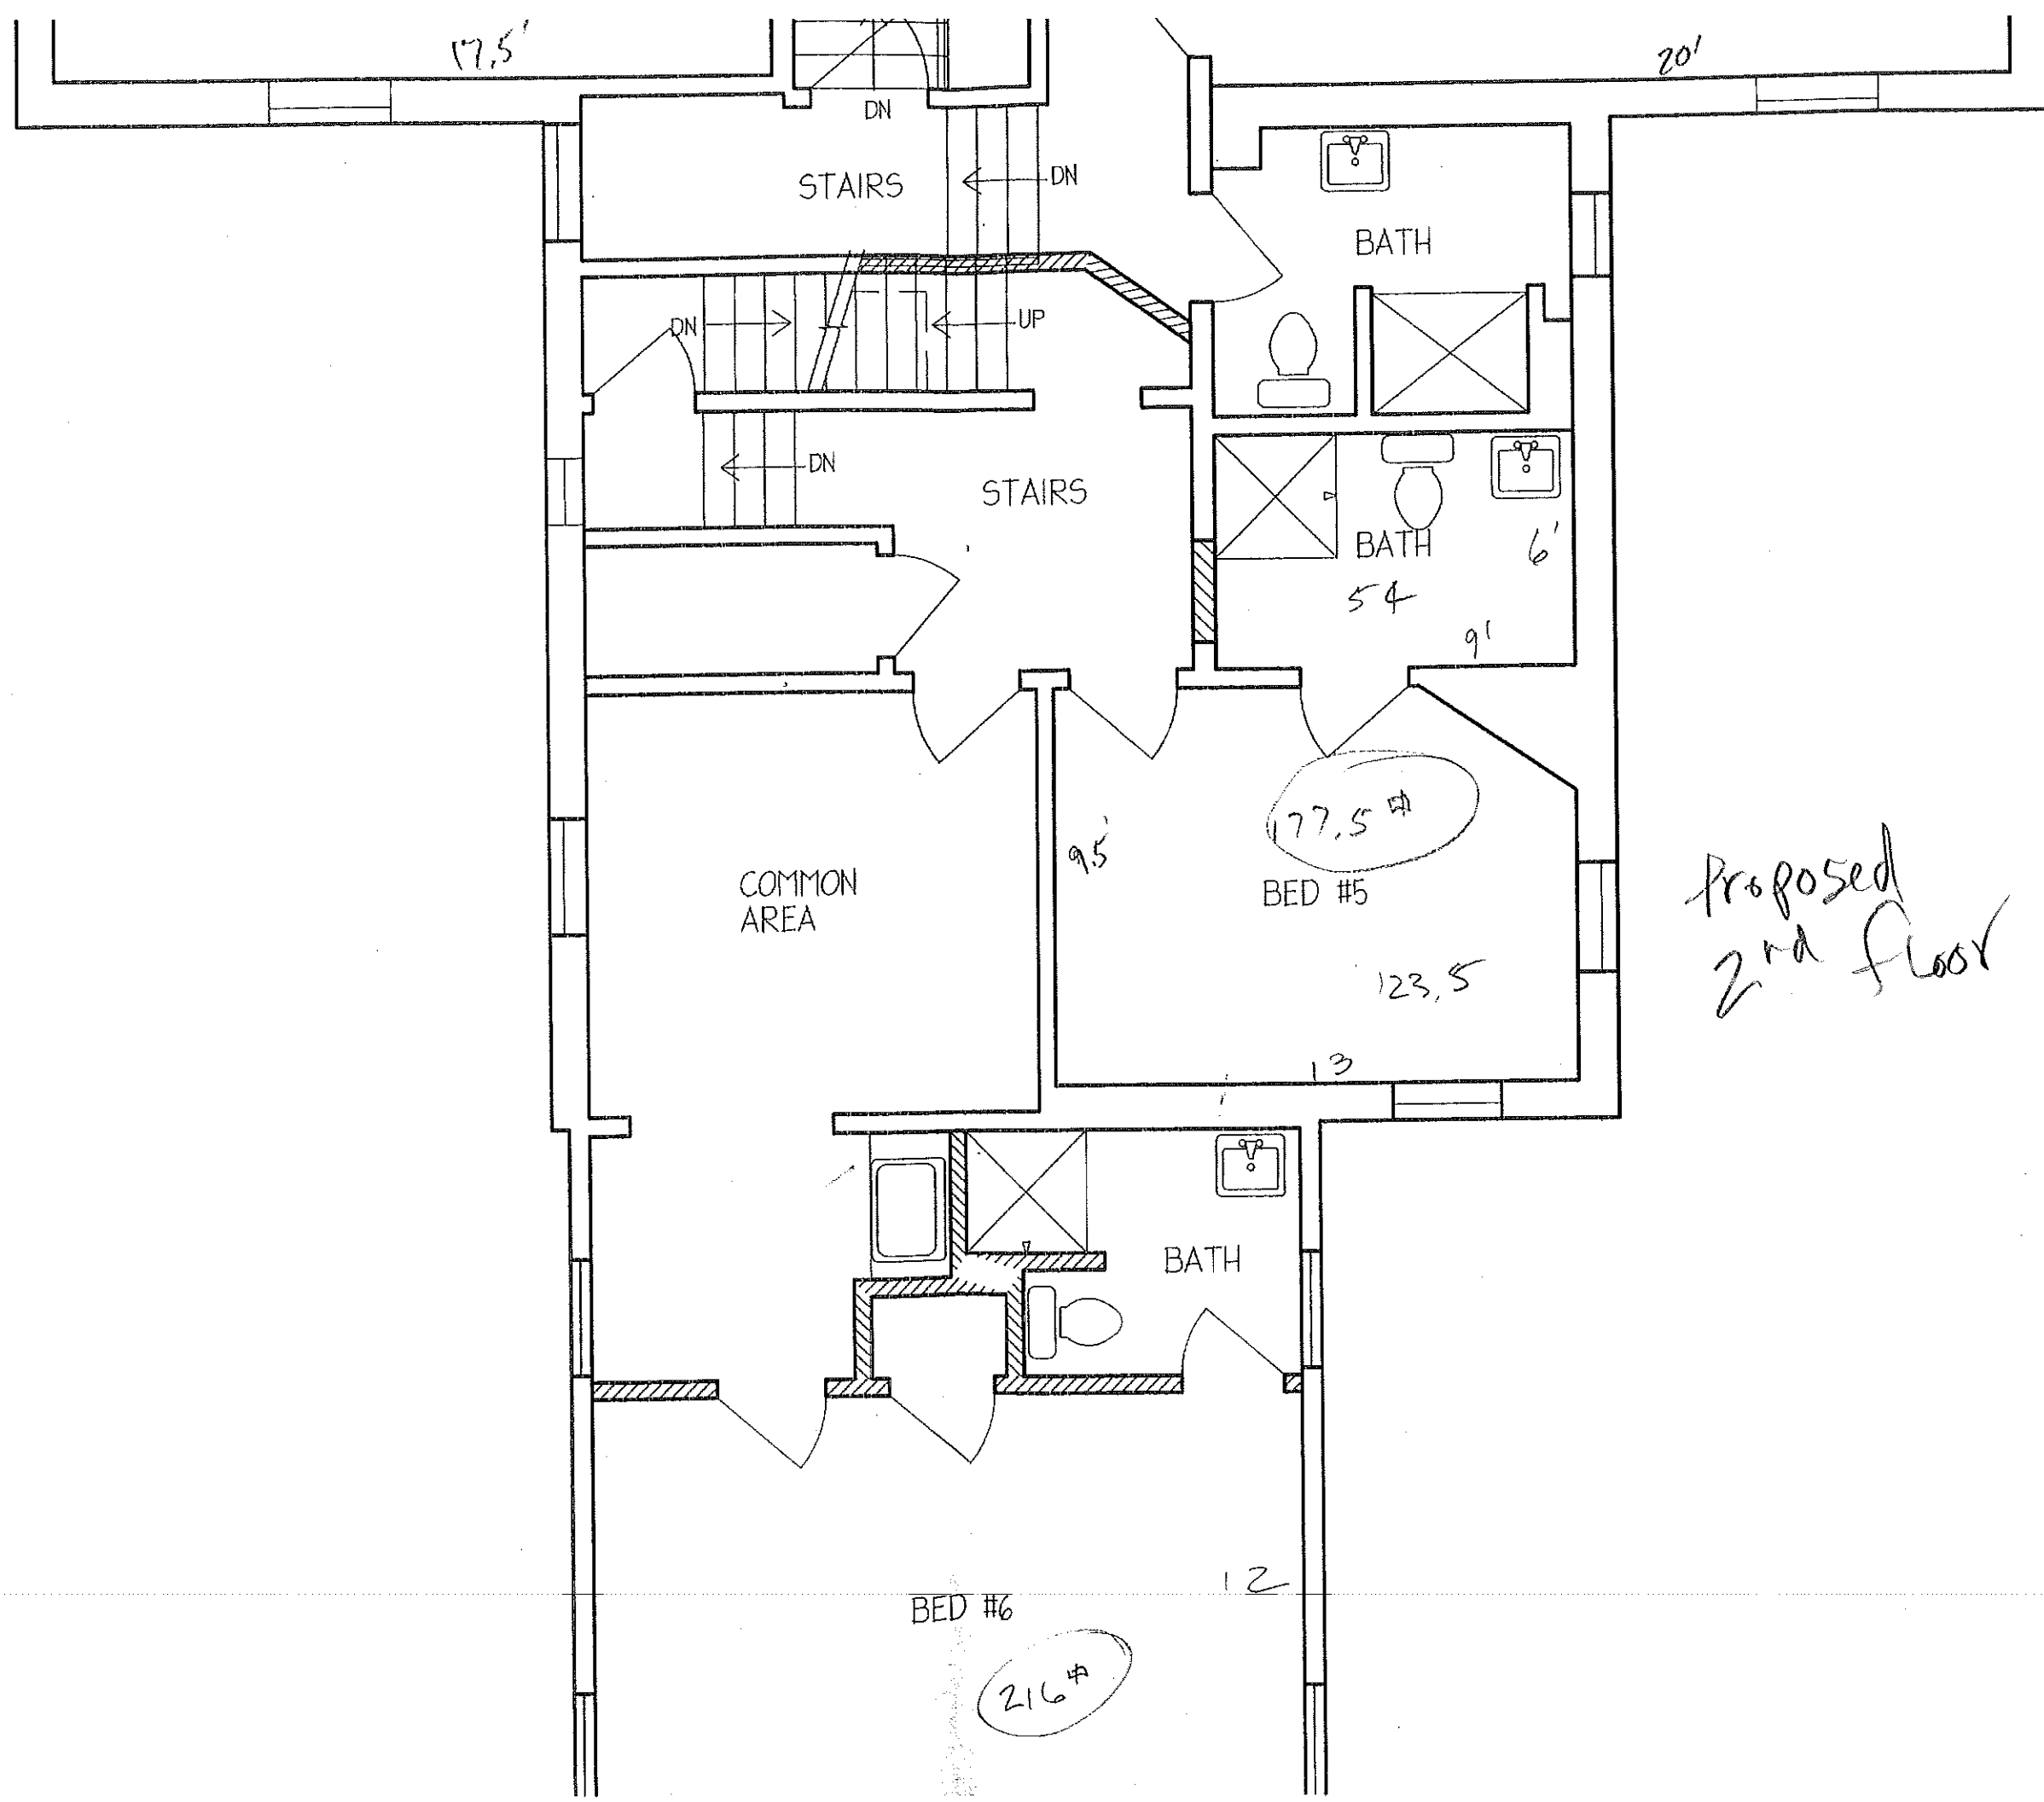

Proposed  
2nd floor

17.5'

20'

STAIRS

DN

DN

BATH

DN

UP

STAIRS

DN

BATH

6'

54

9'

COMMON  
AREA

177.5'

BED #5

123.5

9.5'

13


BATH


BED #6

216'

12

# Proposed 3rd floor

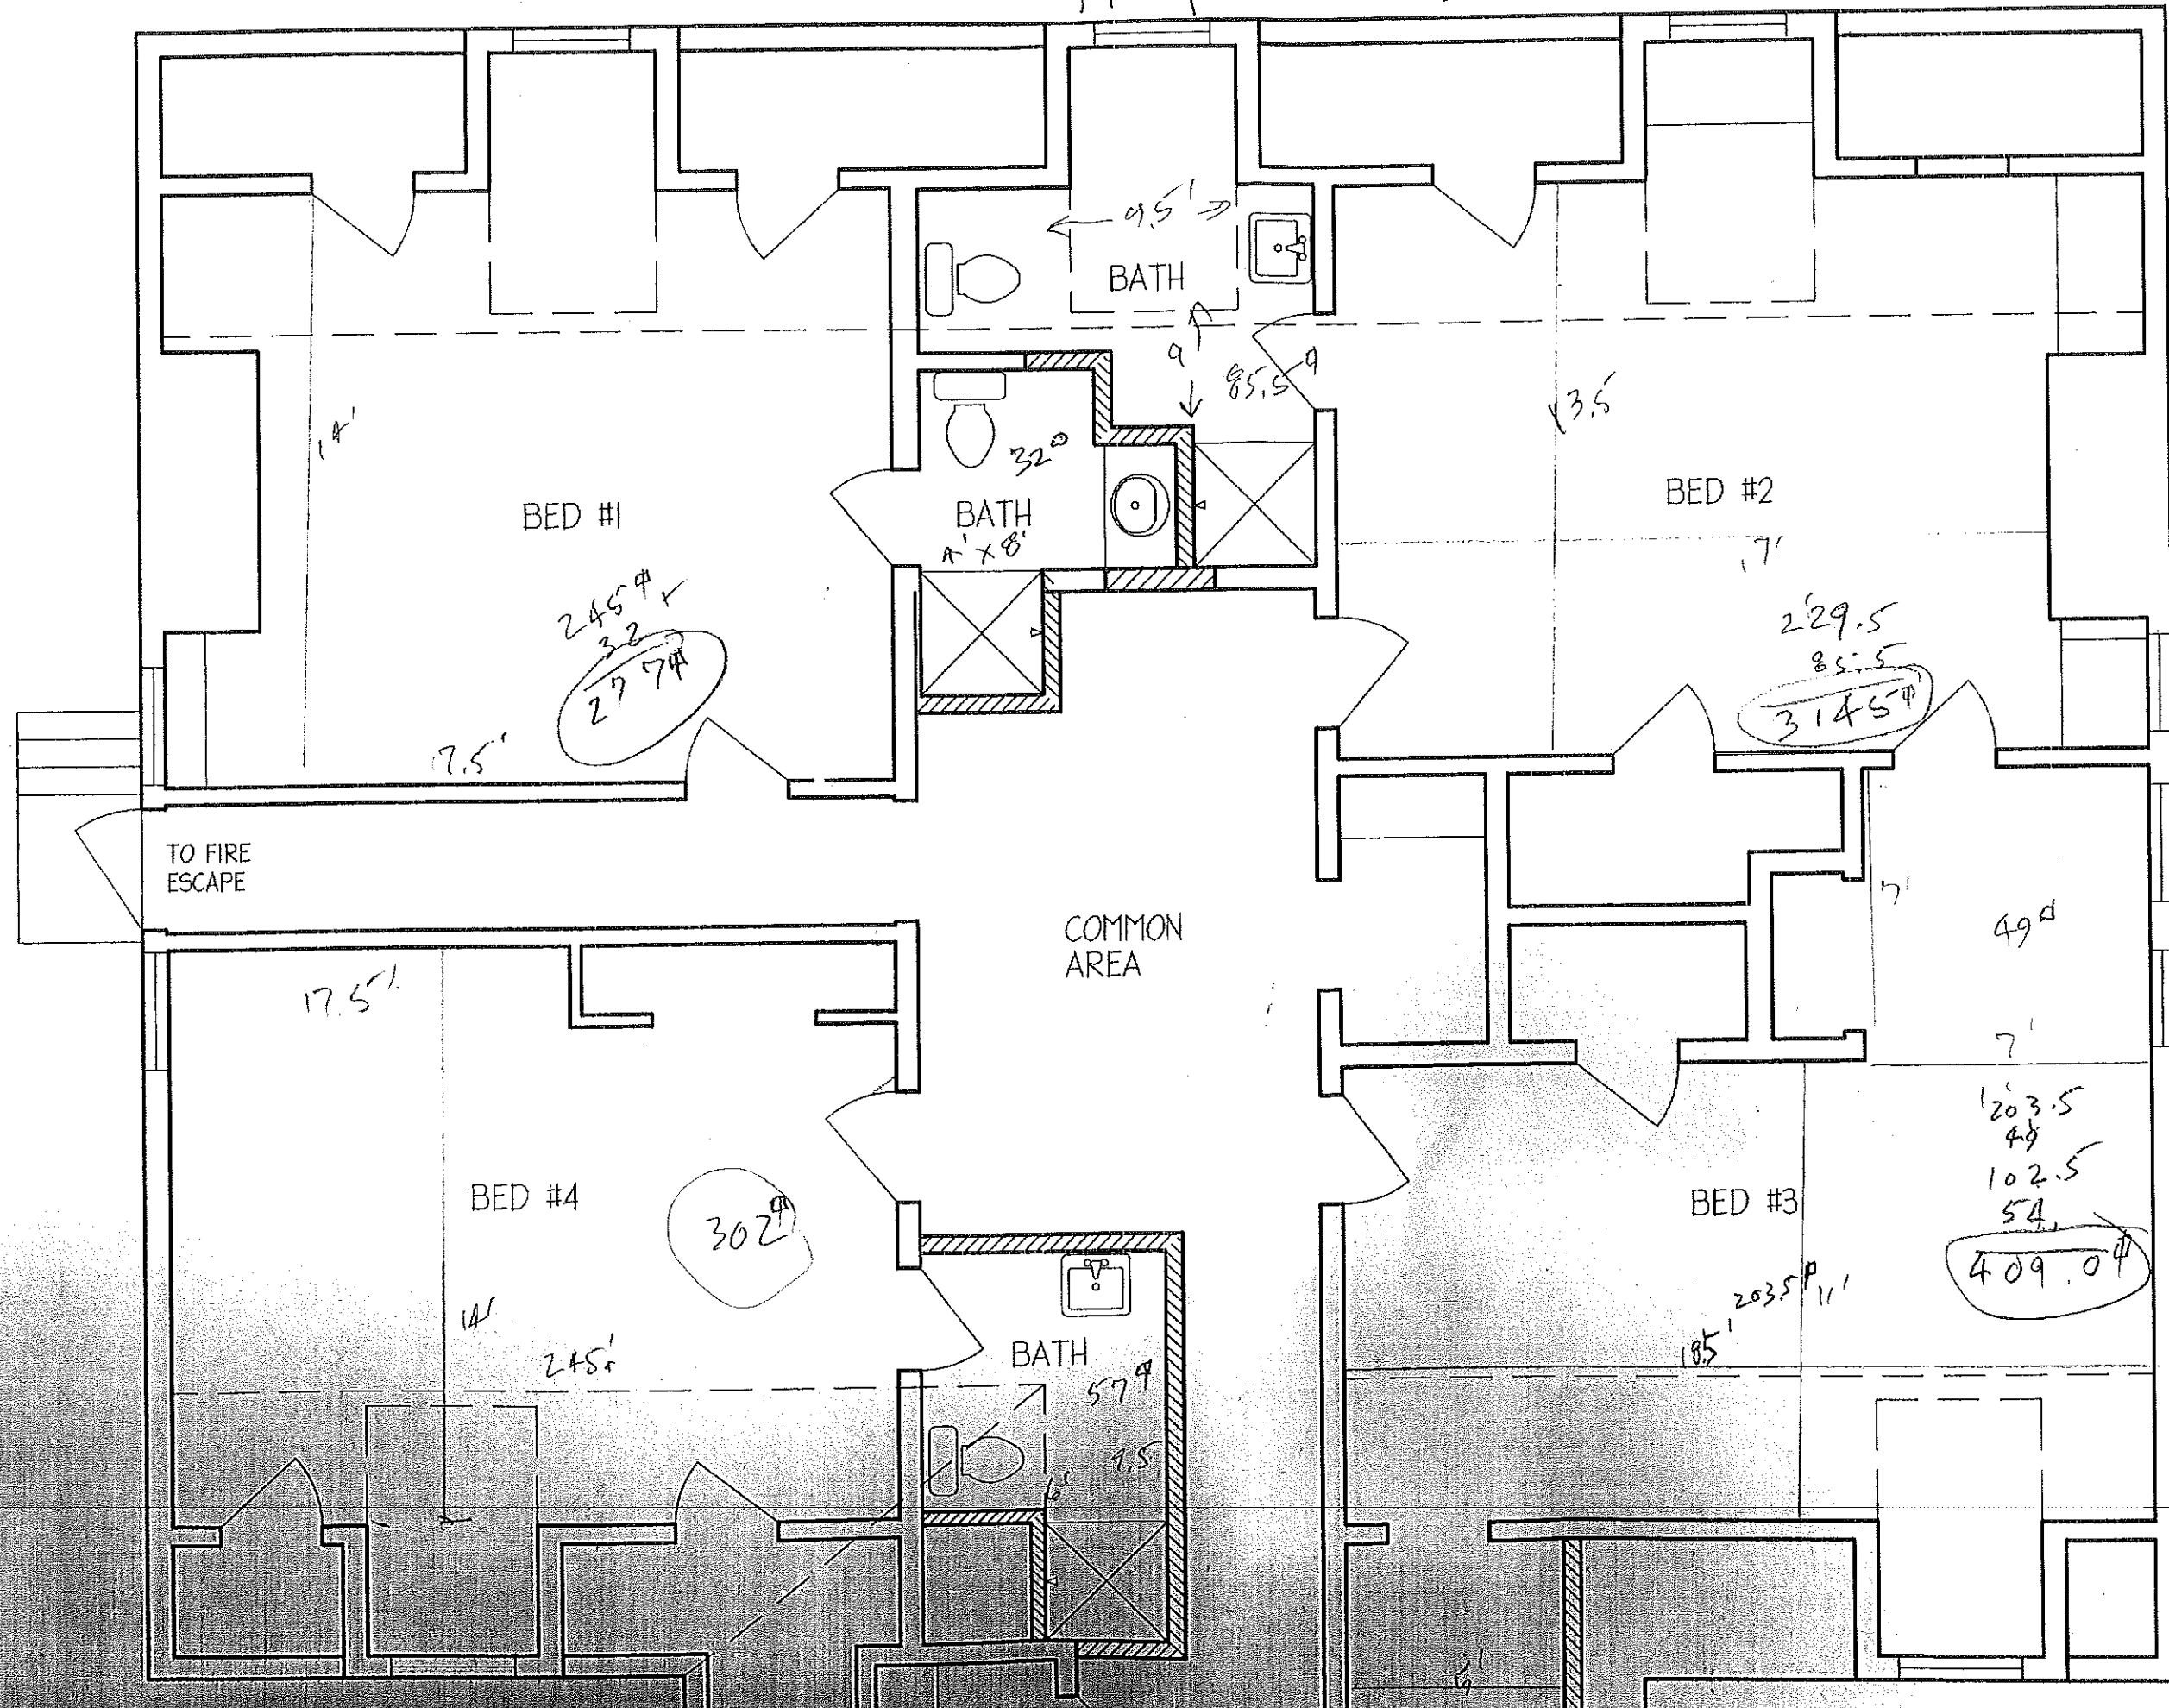

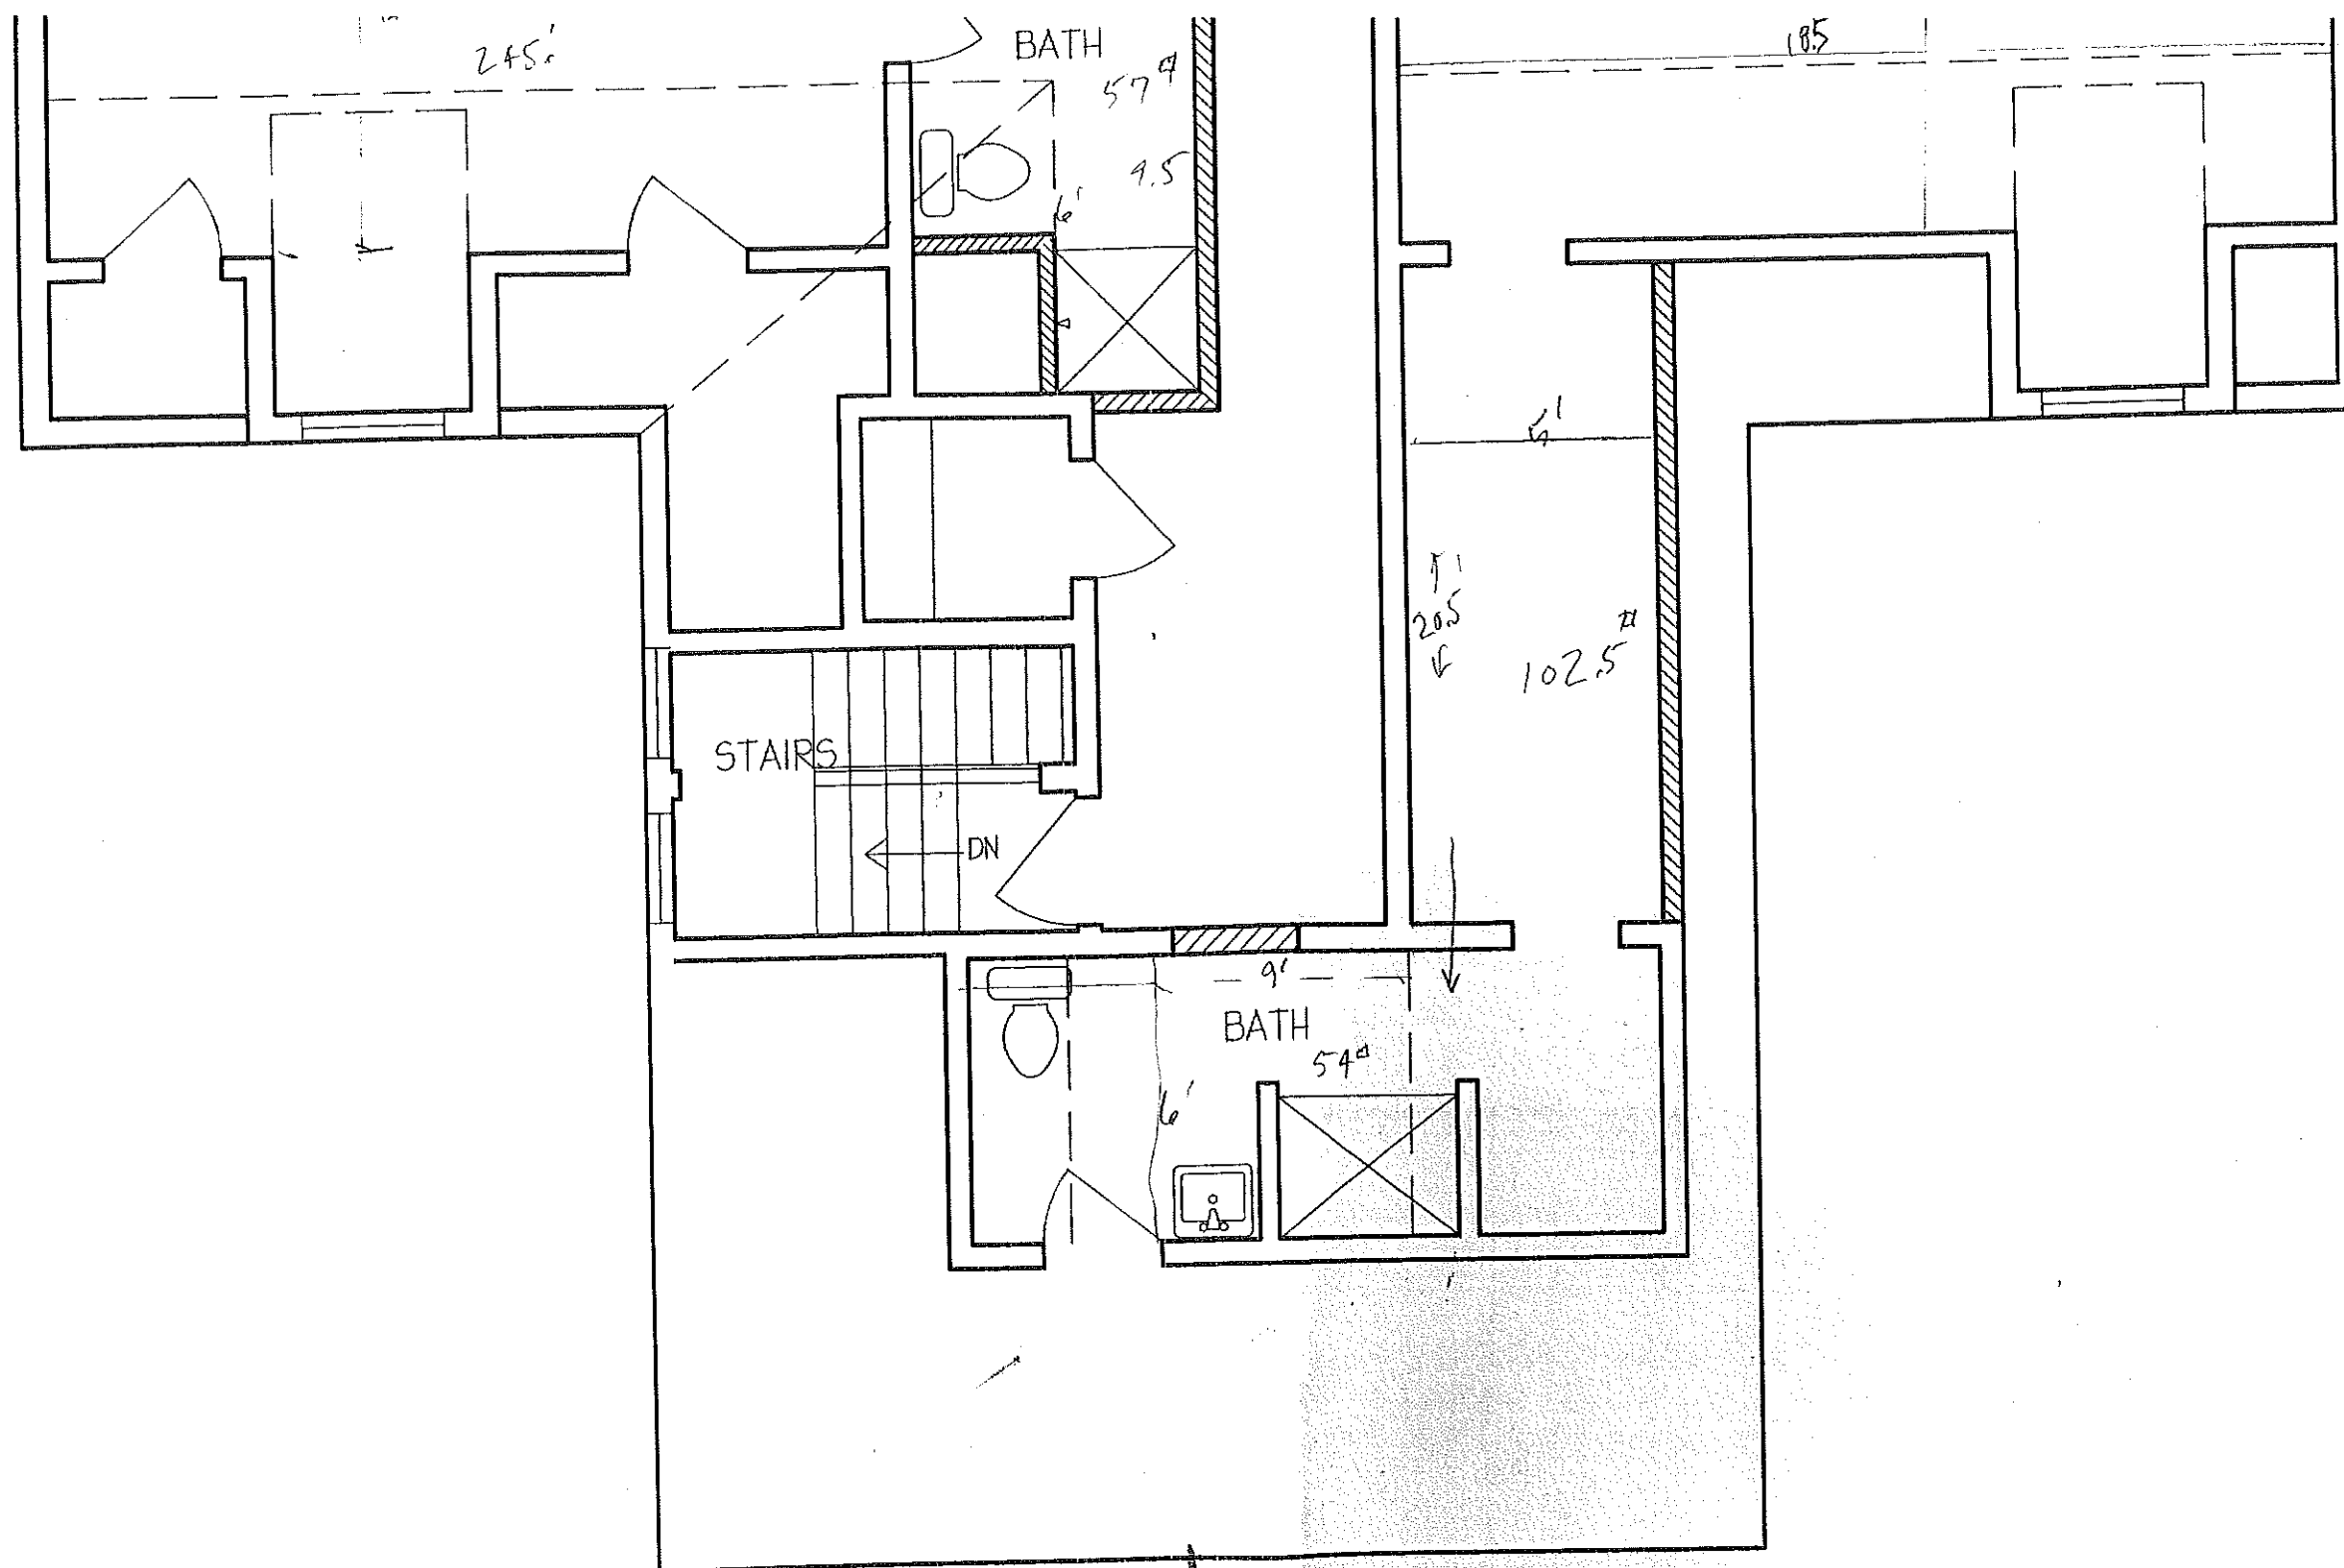

PROPOSED  
Third Floor Plan