




Reviewed for Code Compliance  
Inspections Division  
Approved with Conditions

Date: 01/16/15

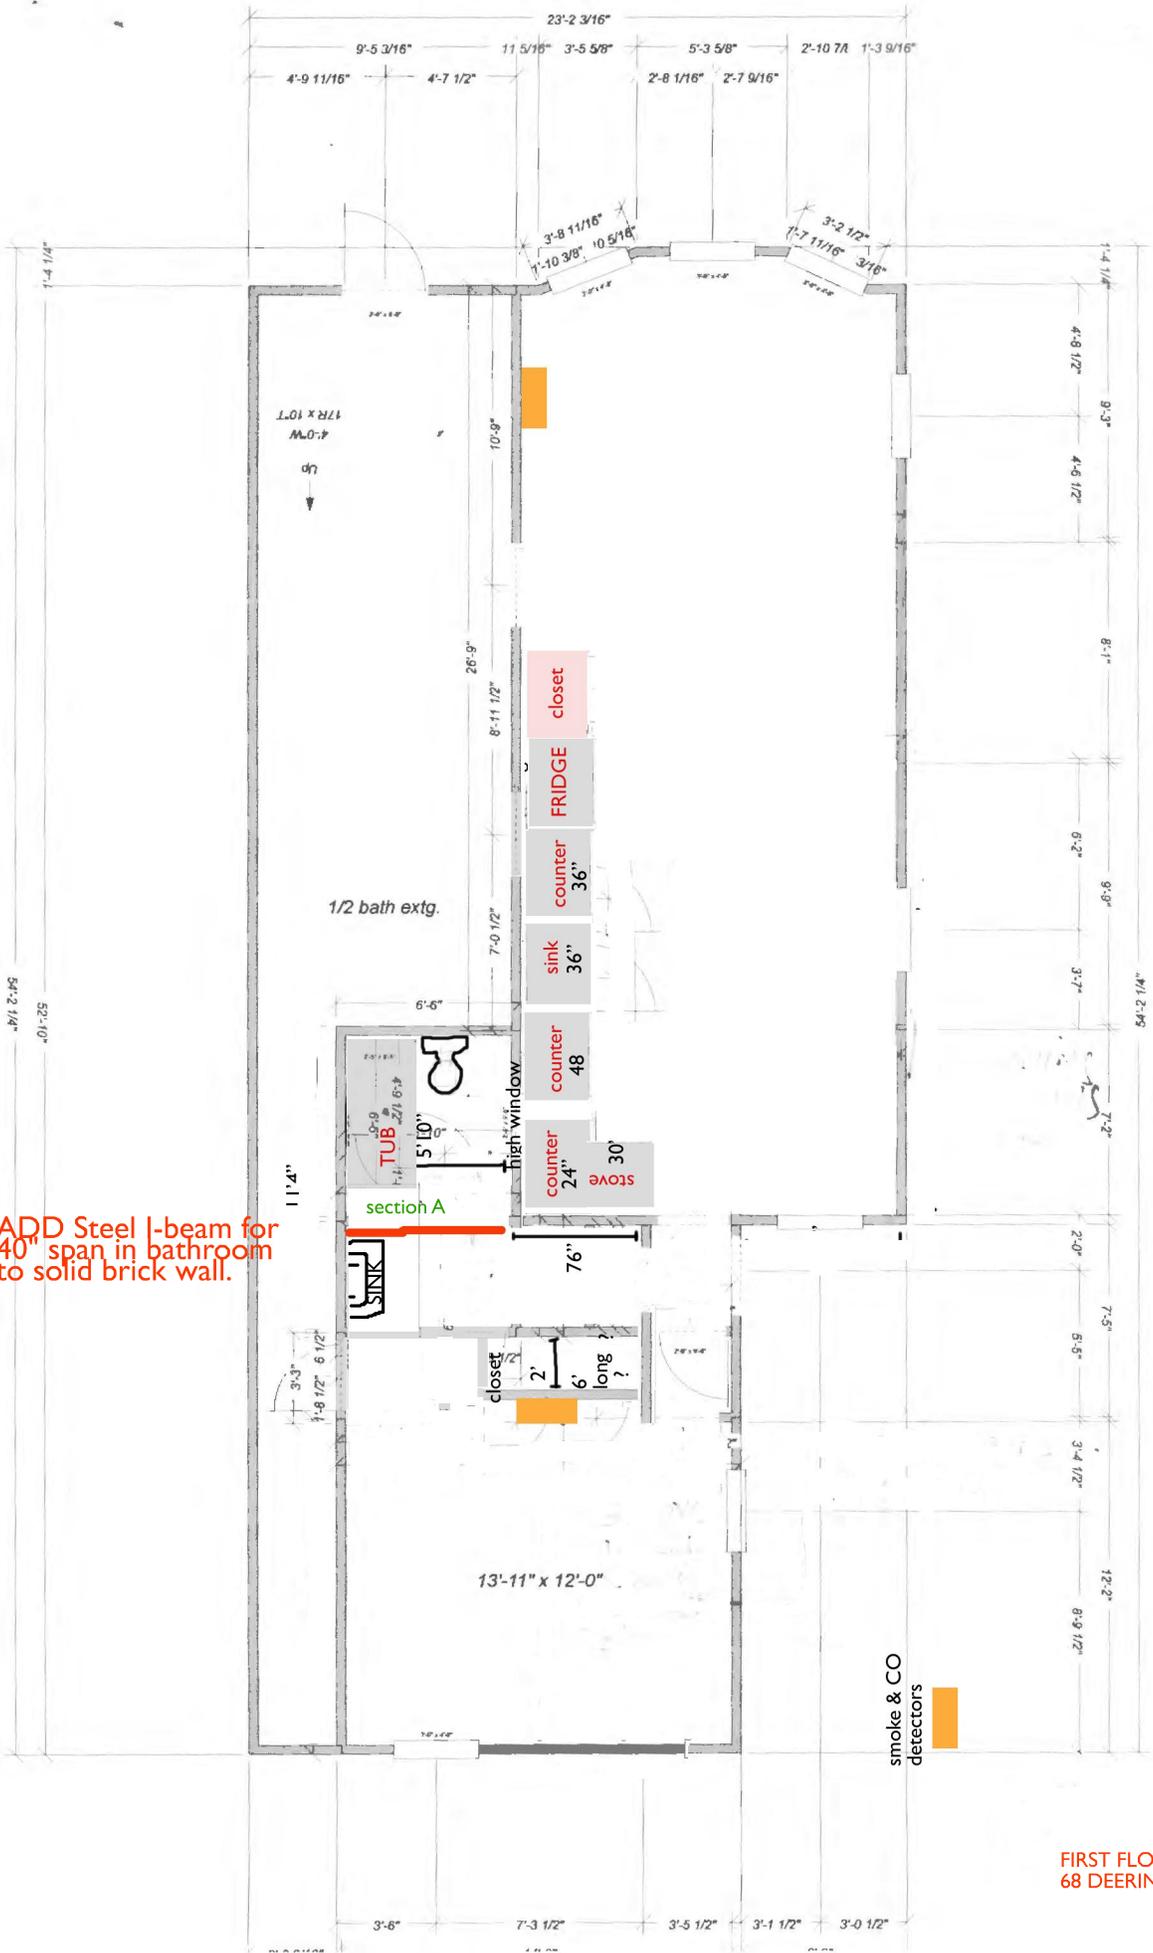

ADD Steel I-beam for 40" span in bathroom to solid brick wall.

FIRST FLOOR  
68 DEERING ST