


# EAST ELEVATION

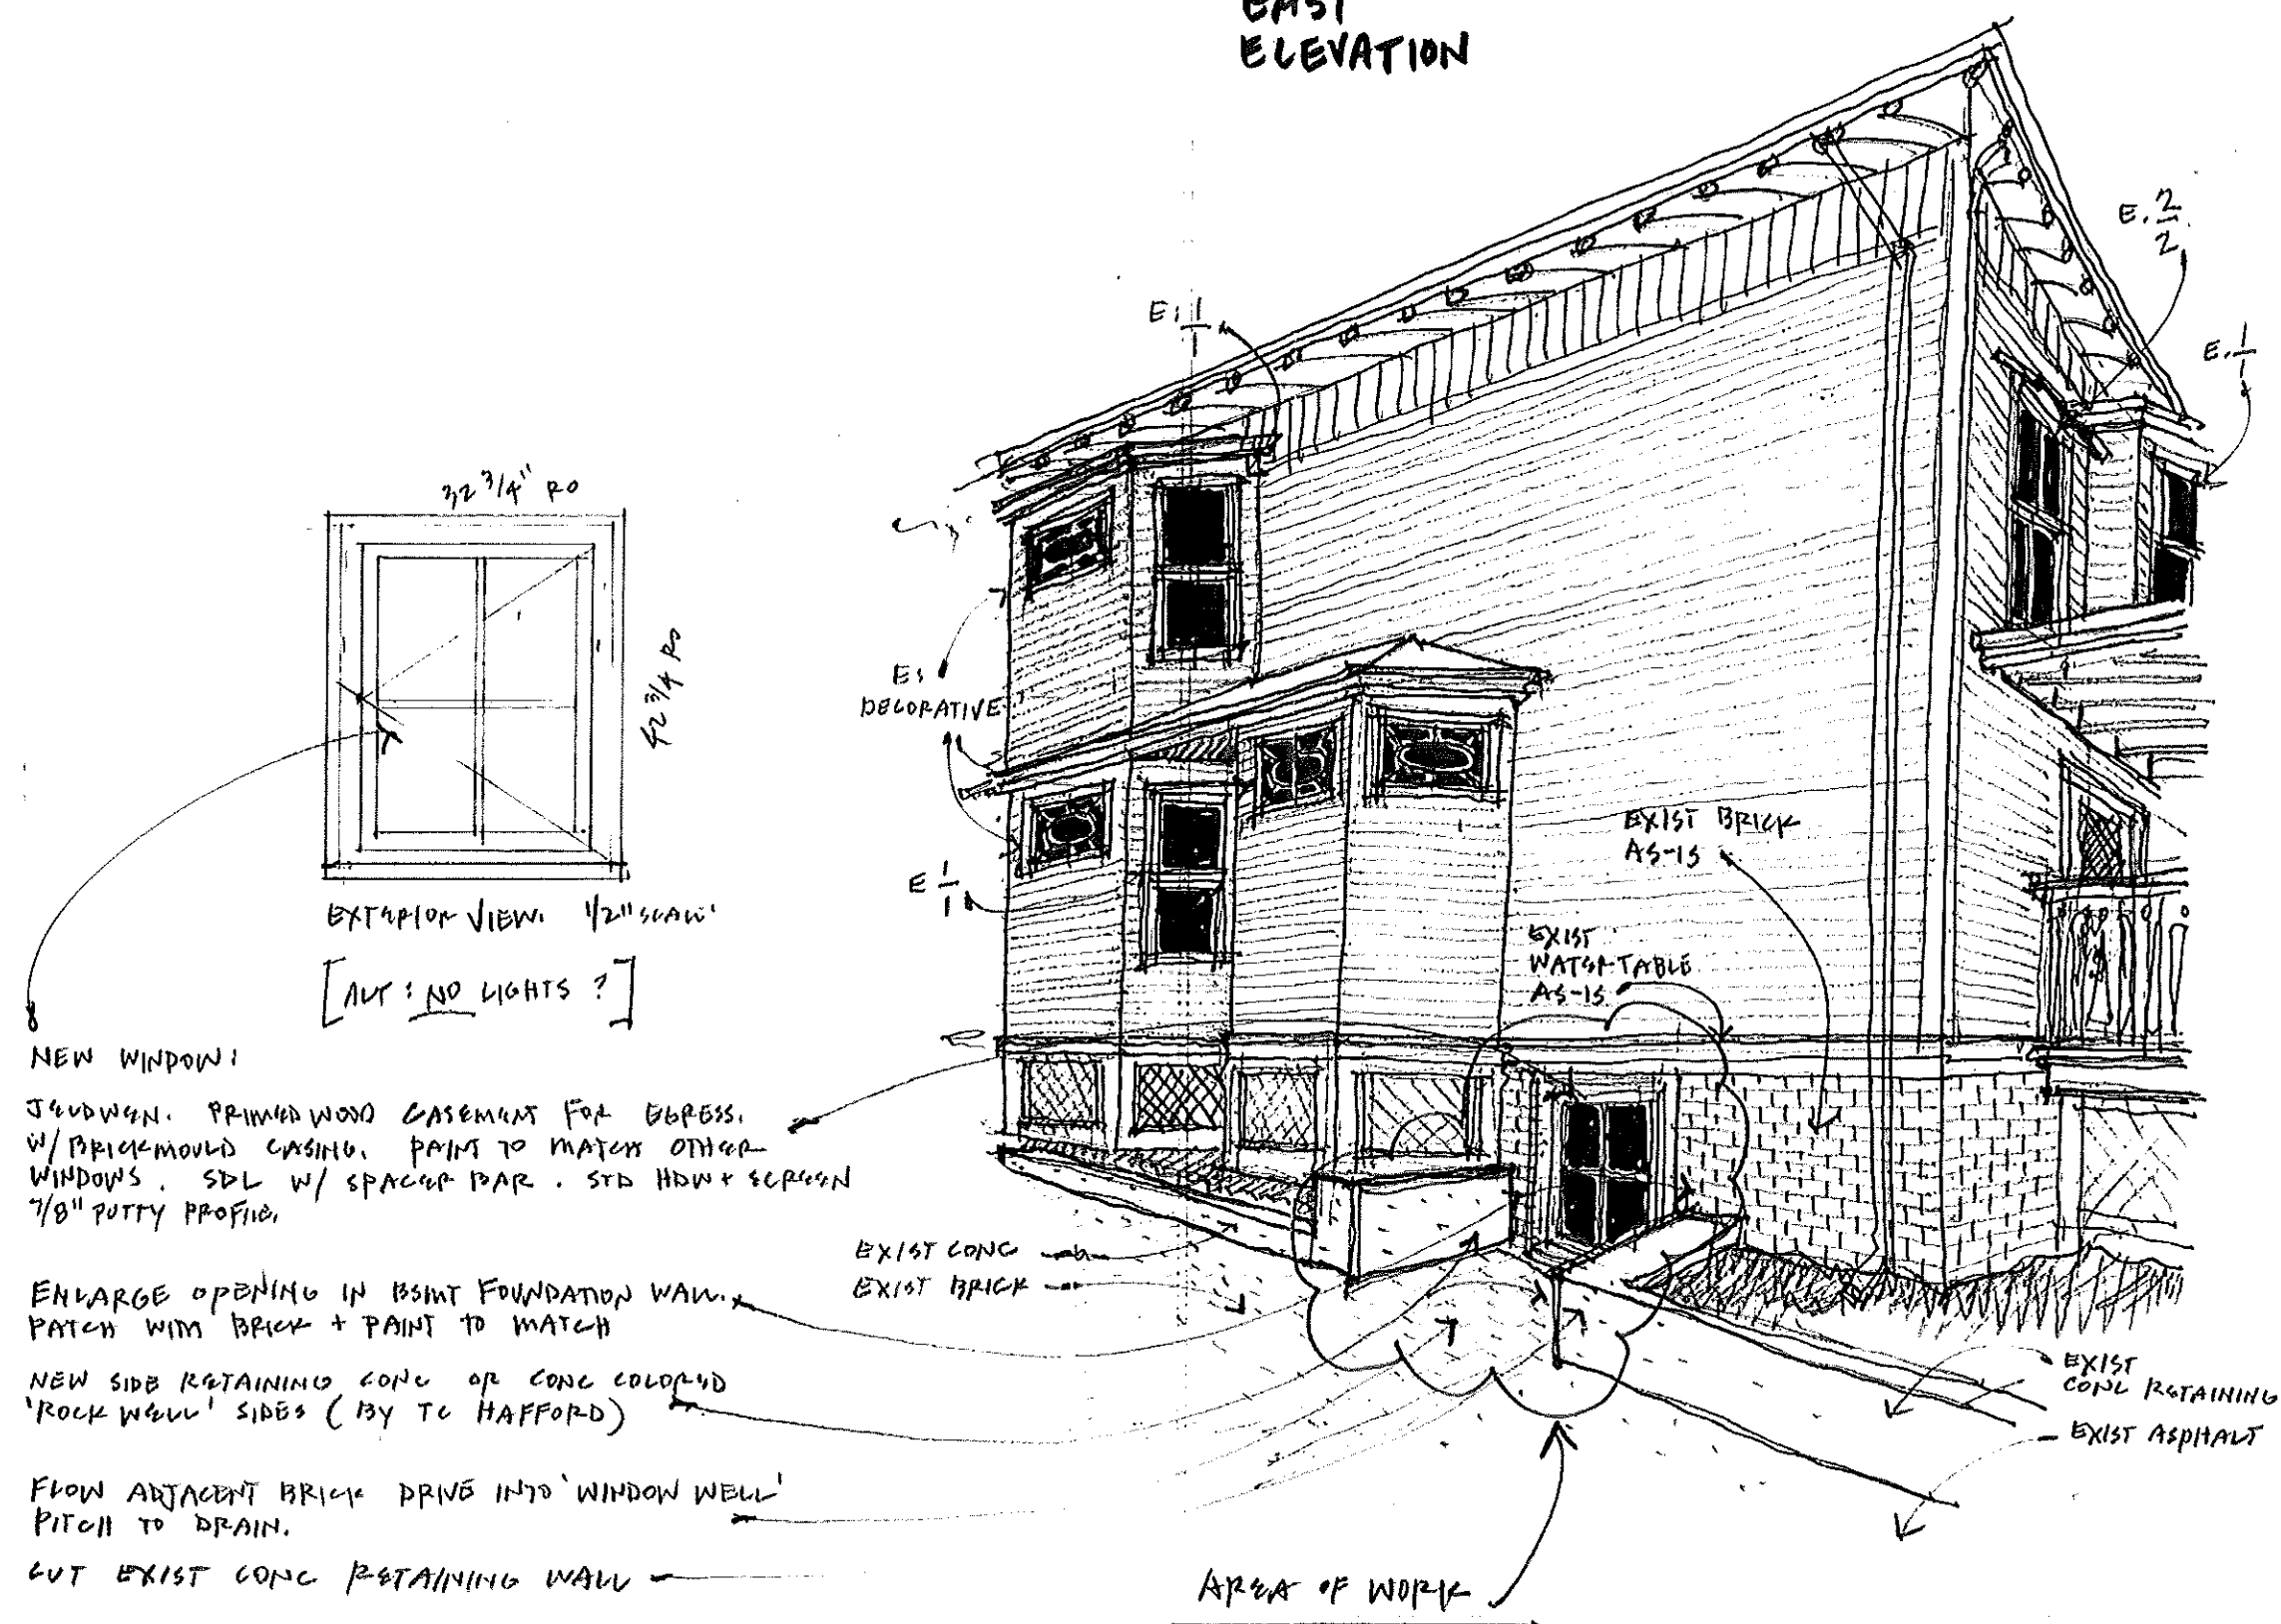

**NEW WINDOW:**

JUDWIN. PRIMED WOOD CASEMENT FOR EXPRESS. W/ BRICK-MOULD CASING. PAINT TO MATCH OTHER WINDOWS. SDL W/ SPACER BAR. STD HDW + SCREEN 7/8" PUTTY PROFILE.

ENLARGE OPENING IN BSMT FOUNDATION WALL. PATCH WITH BRICK + PAINT TO MATCH

NEW SIDE RETAINING CONC OR CONC COLORED 'ROCK WALL' SIDES (BY TC HAFFORD)

FLOW ADJACENT BRICK DRIVE INTO 'WINDOW WELL' PITCH TO DRAIN.

CUT EXIST CONC RETAINING WALL

AREA OF WORK