


27'-0"

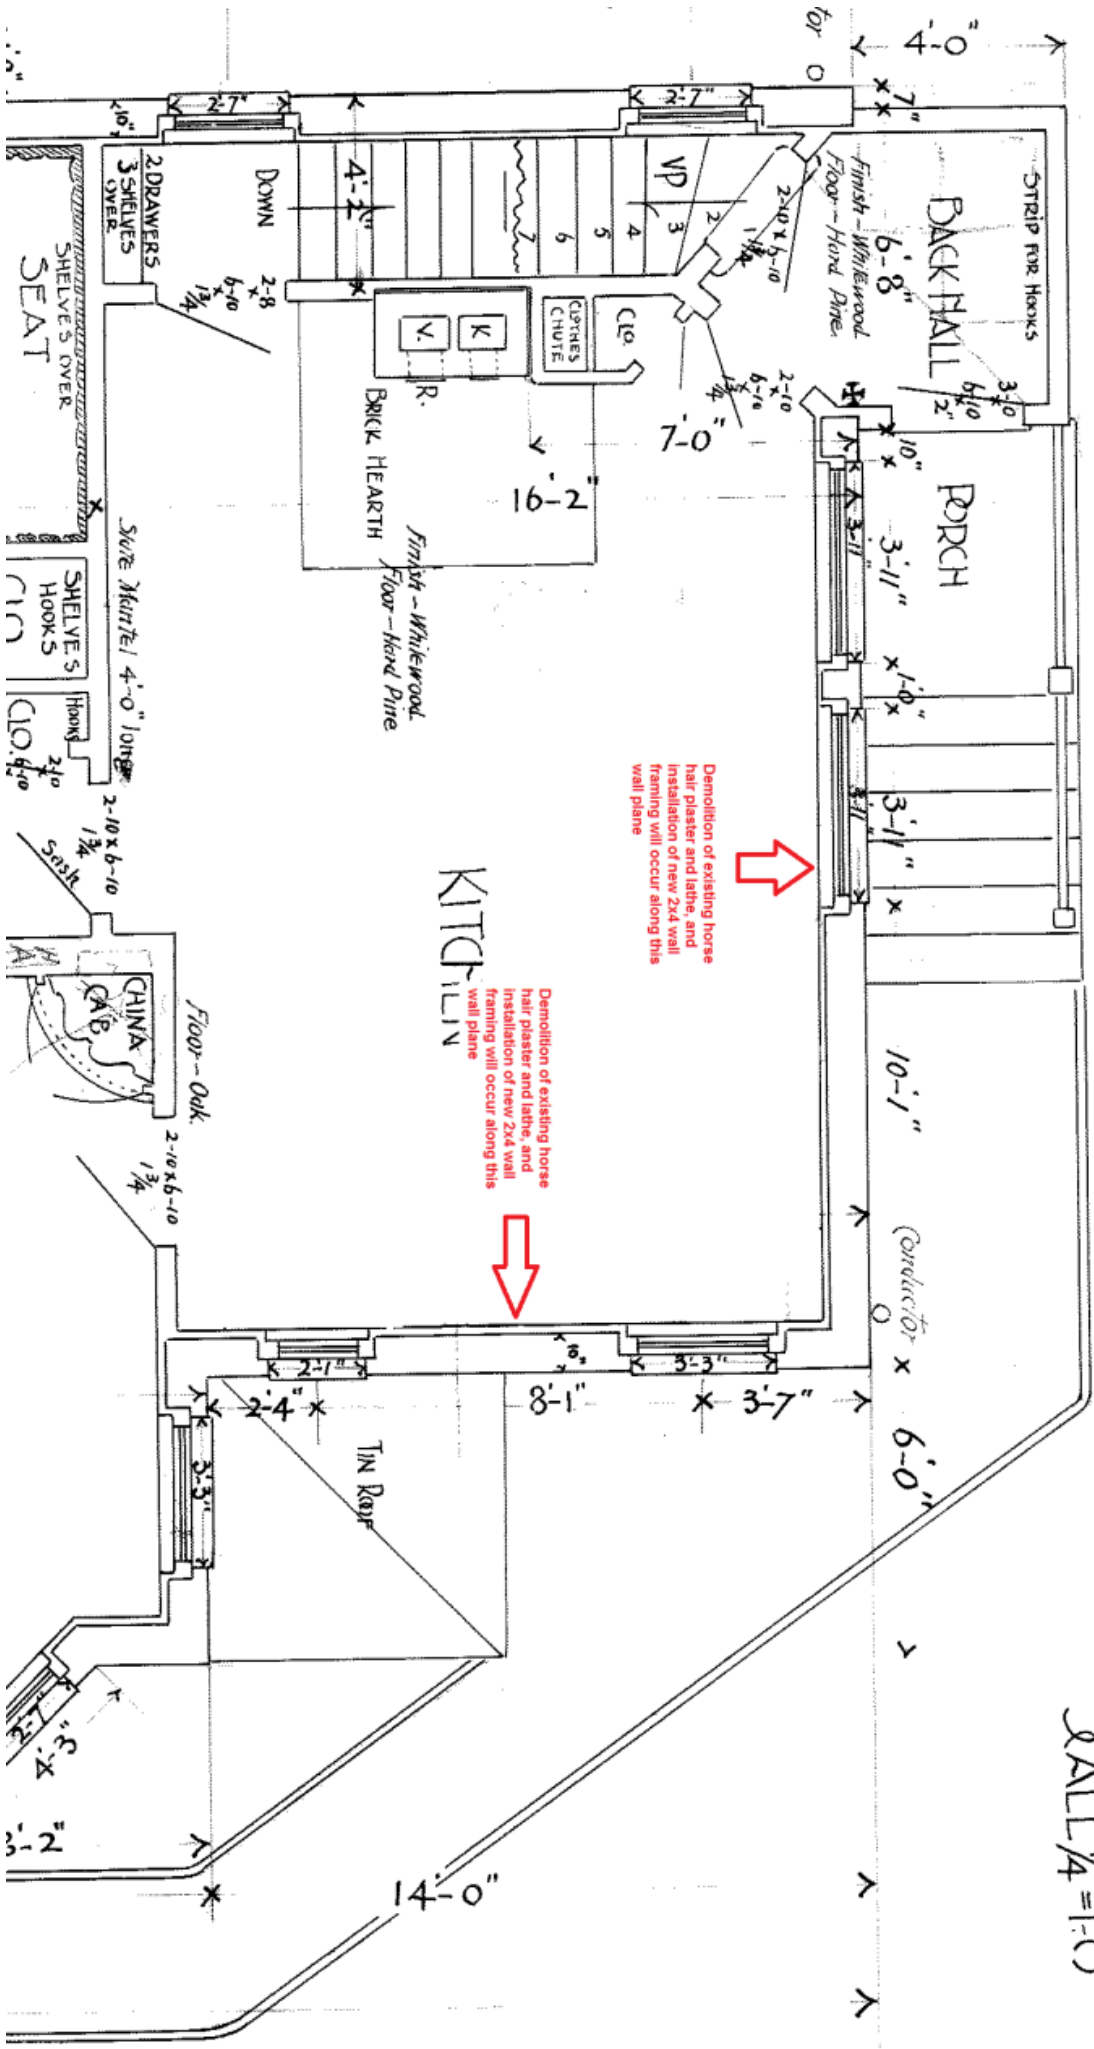

PLAN OF FIRST FLOOR  
SCALE 1/4" = 1'-0"