

VENDOR 1	ARMSTRONG	CEILING	BOB WILLIAMS	877-276-7876 EXT 8052
VENDOR 2	ARMSTRONG	FLOORING	SHELLEY ACKERMAN	800-356-9301 EXT 8943
VENDOR 3	ATAS INTERNATIONAL INC.	ROOF COPING	DAVID SEARFASS	800-468-1441 EXT 227
VENDOR 4	ALP LIGHTING COMPONENTS	SOFFIT EGG CRATE	CUSTOMER SERVICE	800-237-3938
VENDOR 5	BESAM AUTOMATED ENTRANCE	AUTO DOORS	CAMERON GARY	866-640-9667
VENDOR 6	MEDI-PURE, INC.	WATER PURIFICATION SYSTEM	JOSEPH DECKER	877-711-7873
VENDOR 7	CARLISLE SYNTAC INC	ROOFING	RICHARD JUSTINN	706-783-4320
VENDOR 8	CHB INDUSTRIES	WINDOW FILM	ROBERT FUGERTY	631-360-0431
VENDOR 9	CONSOLIDATED ELECTRICAL DISTRIBUTORS	ELECTRICAL SUPPLIES	EAST COAST - RICK STILES	800-632-1828
			WEST COAST - ANDY IPSIN	909-889-1071
VENDOR 10	DIEBOLD	DRIVE THRU EQUIPMENT	SUZANNE HARWICK	717-764-7566
VENDOR 11	CHASE DURUS	IMPACT DOORS	ANN SPRANDEL	800-543-4455 EXT. 2925
VENDOR 12	CITADEL	EXTERIOR PANELS	DAVID WERNZ	800-446-8828 EXT. 120
VENDOR 13	EMERSON CLIMATE TECH.	EMS - INSTALL	CHRIS GRIFFITH	717-225-1500 EXT 1
VENDOR 14	EP HENRY CORPORATION	CONCRETE BLOCK	-	800-444-3679
VENDOR 15	FIRESTONE BUILDING PRODUCTS	ROOFING	CHRIS TOBIAS	317-575-7285
VENDOR 16	GLEN-GERY CORPORATION	MASONRY	JIM TRUCCO	717-514-2129
VENDOR 17	HADRIAN, INC.	RESTROOM PARTITIONS	DIANE STEGMEIER	440-942-9118
VENDOR 18	ZERO ZONE	COOLER/FREEZER	CHRISTY LAUTERBACH	262-392-1335
VENDOR 19	INTERSTATE BRICK	MASONRY	STEVE KEGLEY	951-352-6678
VENDOR 20	KAWNEER	STOREFRONT	DAVE TRAUTMAN	800-310-4350 EXT. 631
VENDOR 21	KORSEAL INTERIOR PRODUCTS	WALL COVERINGS	CHRISTINE MATHIES	215-230-9852
VENDOR 22	JOHNSONITE	FLOORING / BASE	DENNIS LANG	800-899-8916
VENDOR 23	MATWORKS	CARPET	TINA WEED	301-837-1220
VENDOR 24	MARLITE	PANELING	TODD HILLPOT	330-343-6621
VENDOR 25	MJB ARCHITECTURAL SPECIALTIES	CHAIR RAIL	JAMIE MAYER	610-584-8701
VENDOR 26	OVERHEAD DOOR	RECEIVING DOOR	ANGELA BURGESS	800-972-1730 EXT 661
VENDOR 27	PFLOW	INTERIOR LIFT	DAN WALTERS	414-352-9000
VENDOR 28	SHERWIN WILLIAMS	PAINT	JIM GEIST	412-389-5635
VENDOR 29				
VENDOR 30	SQUARE D COMPANY	ELECTRICAL GEAR	JEFF DAWLEY	315-457-5593
VENDOR 31	-	-	-	-
VENDOR 32	YORK NATIONAL ACCOUNTS	HVAC & EMS - INSTALL	DAVID CAREY	405-419-6536
VENDOR 33	LITHONIA	LIGHTING	LEN COSTELLO	215-822-7980
VENDOR 34	GERBERT LIMITED	RESILIENT FLOORING	S.R. ZIMMERMAN	717-299-5035
VENDOR 35	WIN HOLT	HAND DIP FIXTURE	JEFF HERBERT	800-444-3595 EXT. 103
VENDOR 36	NATIONAL REFRIGERATION	HAND DIP FREEZER	JIM KAUFMAN	864-369-1665
VENDOR 37	TRINITY LIGHTING	COSMETIC LIGHTS	NEIL S PATEL	732-549-2866 EXT. 202
VENDOR 38	USG	CEILING	JACK BRAAS	717-519-9926
VENDOR 39	BENJAMIN MOORE	PAINT	ALITA CROSS	703-966-0934
VENDOR 40	DALTILE	TILE	ANN D'APRILE	914-522-9382 (CELL)


VENDOR CONTACTS

To locate a USG Distributor


Reference the Where to Buy option on usg.com at <http://www.usg.com/where-to-buy.html>

- Step 1 SELECT LOCATION TYPE - Chose the Distributor option
- Step 2 SELECT A CATEGORY - Chose Ceilings from the drop down list
- Step 3 ENTER ADDRESS OR ZIP CODE - Enter project location


If you do not get the Distributor information you require or have problems in connecting with a USG Distributor, please contact USG's Local Sales Representative or Sandy Mulken at smulken@usg.com or 1-617-647-5156

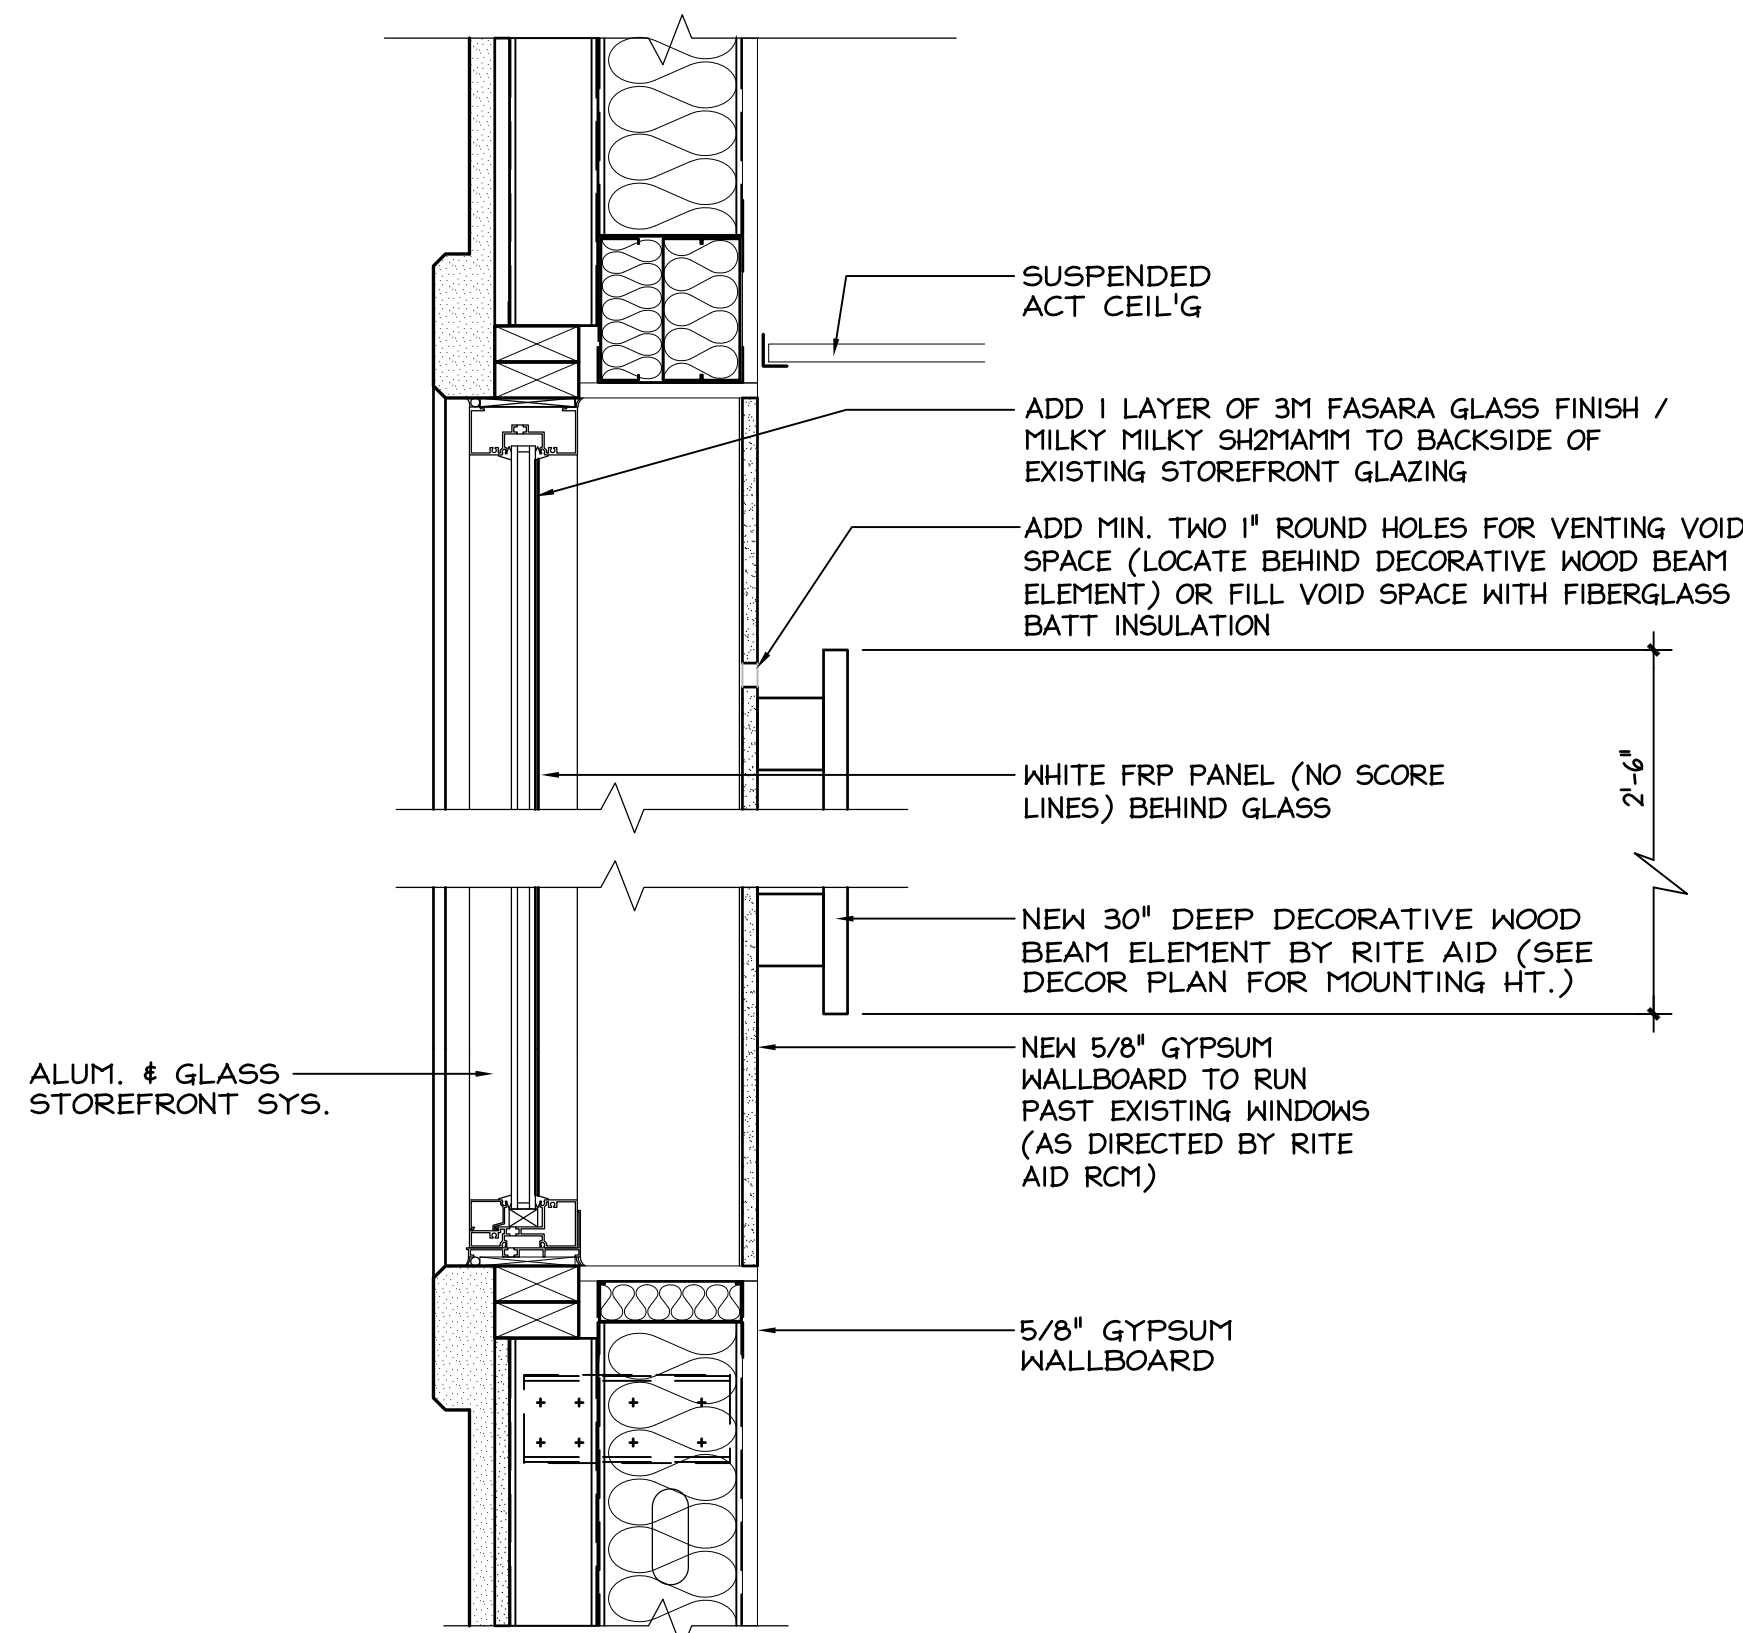

6 SECTION DETAIL
SCALE: 1/2" = 1'

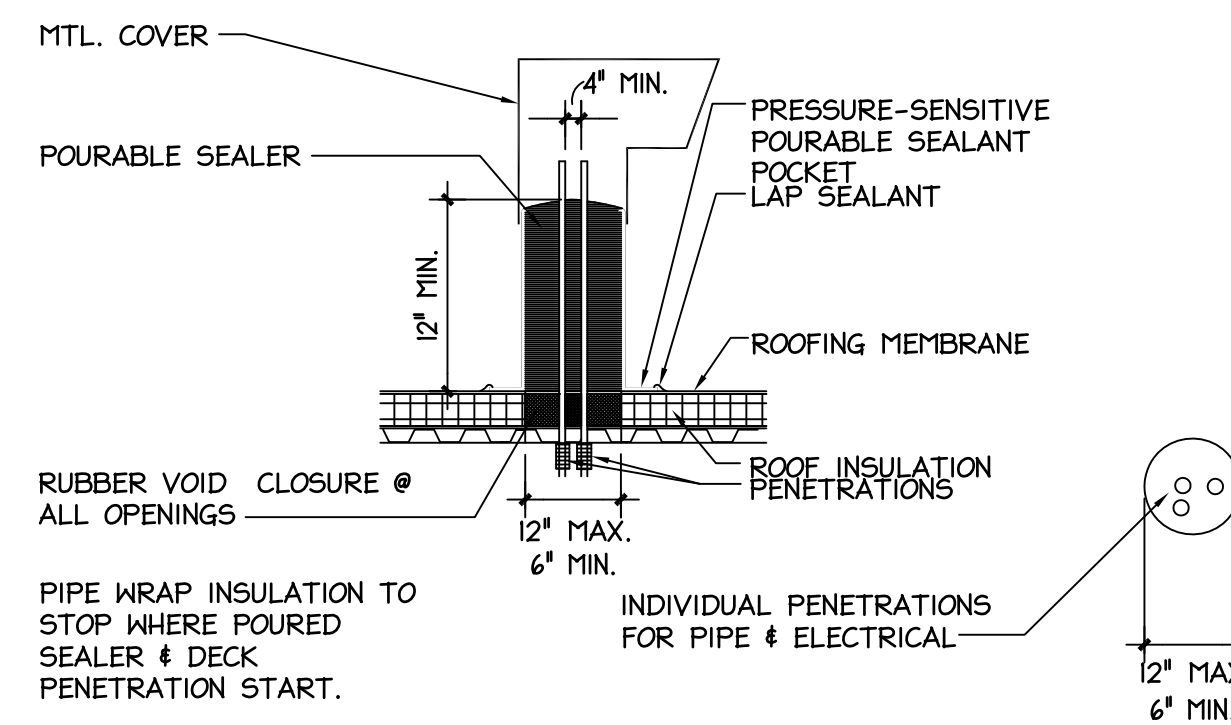

8 PITCH POCKET DETAIL
SCALE: 1/4" = 1'-0"

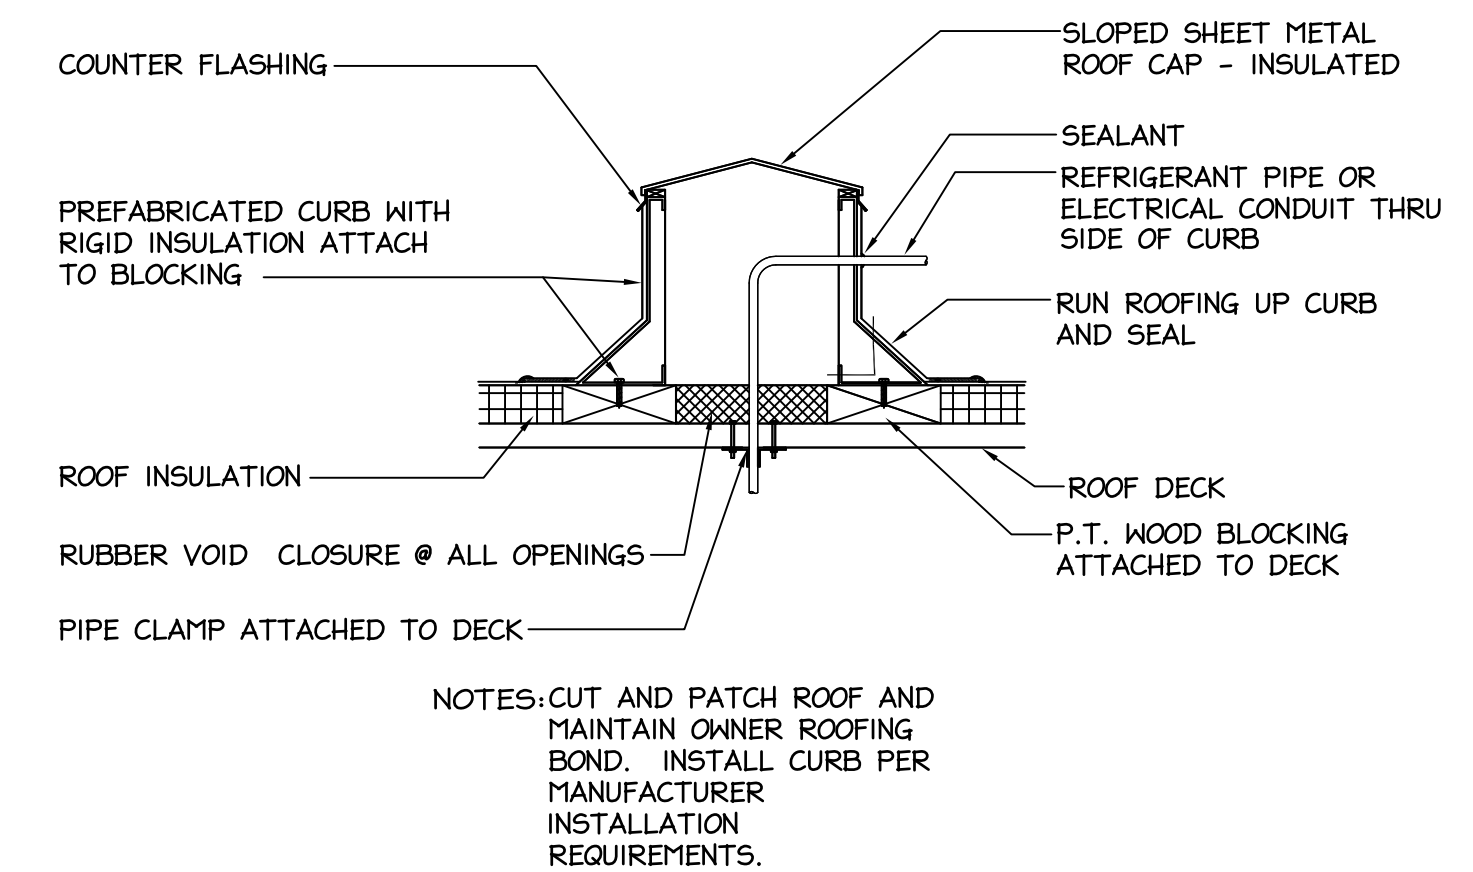

7 PIPE CURB DETAIL
SCALE: 1/4" = 1'-0"

DETAILS SHOWN MAY OR MAY NOT BE APPLICABLE


SPACE RESERVED FOR CITY OF PORTLAND, MAINE ELECTRONIC STAMP



BRUCE
RONAYNE
HAMILTON
ARCHITECTS

ARCHITECTURE
LAND PLANNING
INTERIOR DESIGN
3D VISUALIZATION

833 TURNPIKE ROAD
P.O. BOX 104
NEW IPSWICH
NEW HAMPSHIRE 03071

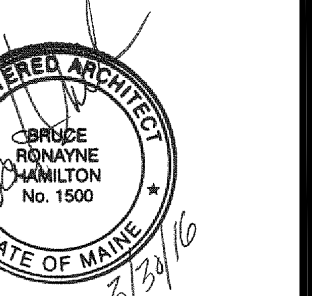

THIS DESIGN AND THE DRAWINGS THEREFORE, PREPARED FOR THIS PROJECT, ARE THE PROPERTY OF THE ARCHITECT, BRUCE RONAYNE HAMILTON ARCHITECTS, INC. AND THE DESIGN AND/OR DRAWINGS MAY NOT BE USED IN WHOLE OR IN PART FOR ANY OTHER THAN FOR THE ORIGINAL PROJECT FOR WHICH THE DESIGN AND/OR DRAWINGS WERE PREPARED. WITHOUT THE EXPRESSED WRITTEN PERMISSION OF THE ARCHITECT, BRUCE RONAYNE HAMILTON ARCHITECTS, INC. NO BUILDING PERMIT SHALL BE ISSUED BY ANY BUILDING DEPARTMENT UNTIL THIS DOCUMENT BEARS THE ORIGINAL SEAL AND SIGNATURE OF THE ARCHITECT, BRUCE RONAYNE HAMILTON ARCHITECTS, INC.

REV. NO.	DESCRIPTION OF REV.	DATE
3-21-16	ISSUED FOR GC BIDDING/BUILDING PERMIT	3-21-16

PROJECT: RITE AID STORE #3298
113 CONGRESS STREET
PORTLAND, MAINE

SUBJECT: SECTIONS & DETAILS

JOB NO. 1632	SCALE: AS NOTED	DATE: 3-21-16	DRAWN BY: LT
SHEET NO.			



SCALE: 1/4" = 1'-0"