






Reviewed for Code Compliance  
Inspection Division  
Approved with Conditions  
Date: 05/20/16

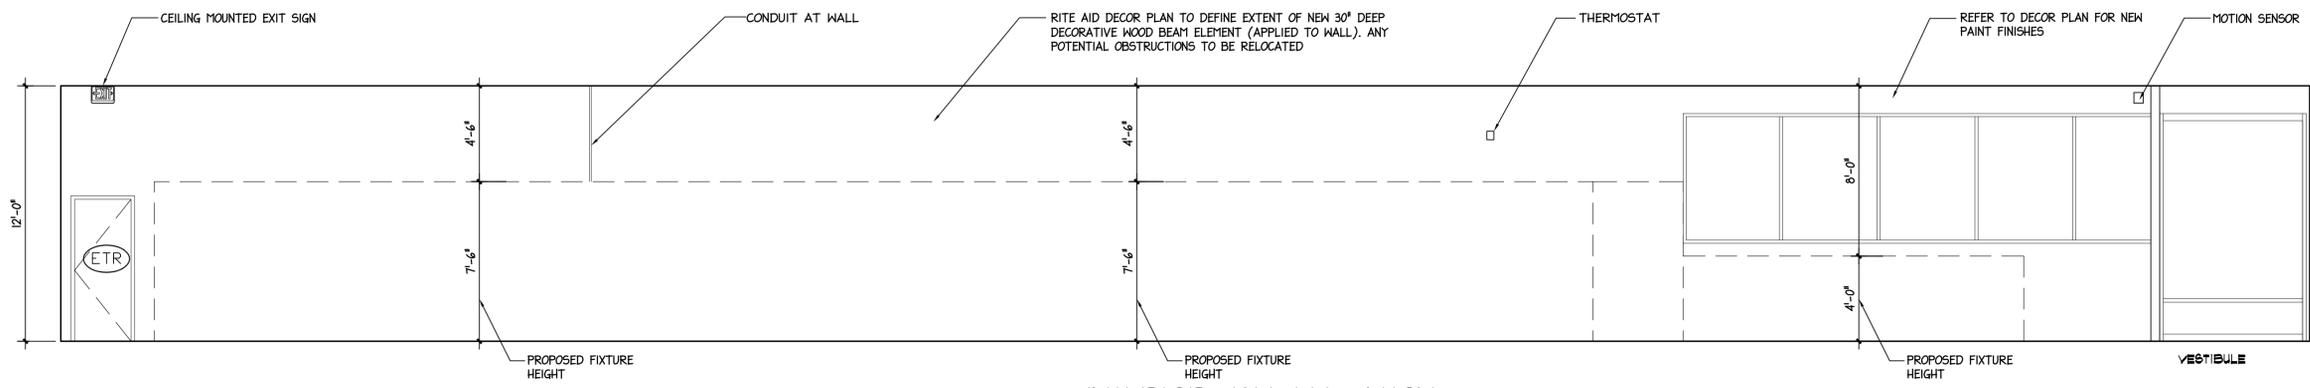


1  
A2.1  
**INTERIOR WALL ELEVATION**  
SCALE: 1/4" = 1'-0"

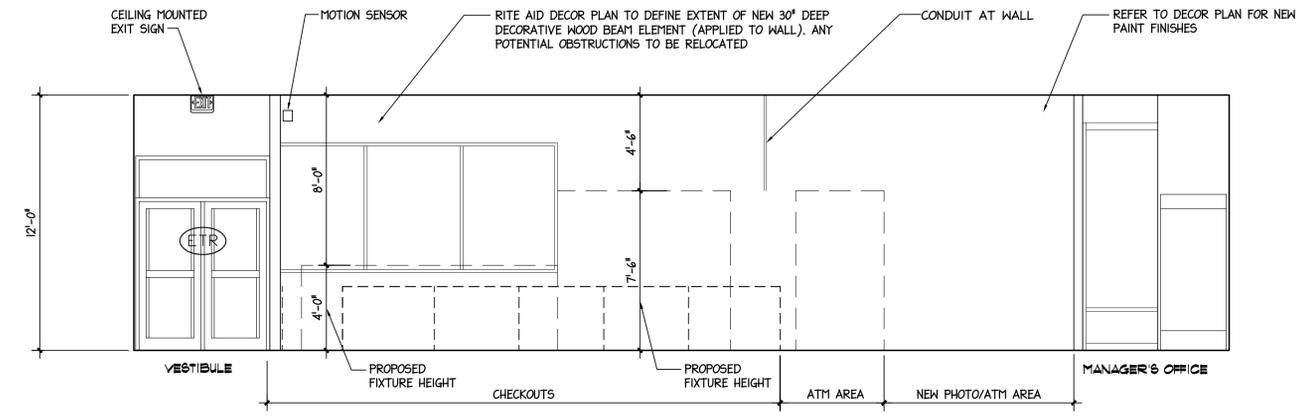

2  
A2.1  
**INTERIOR WALL ELEVATION**  
SCALE: 1/4" = 1'-0"

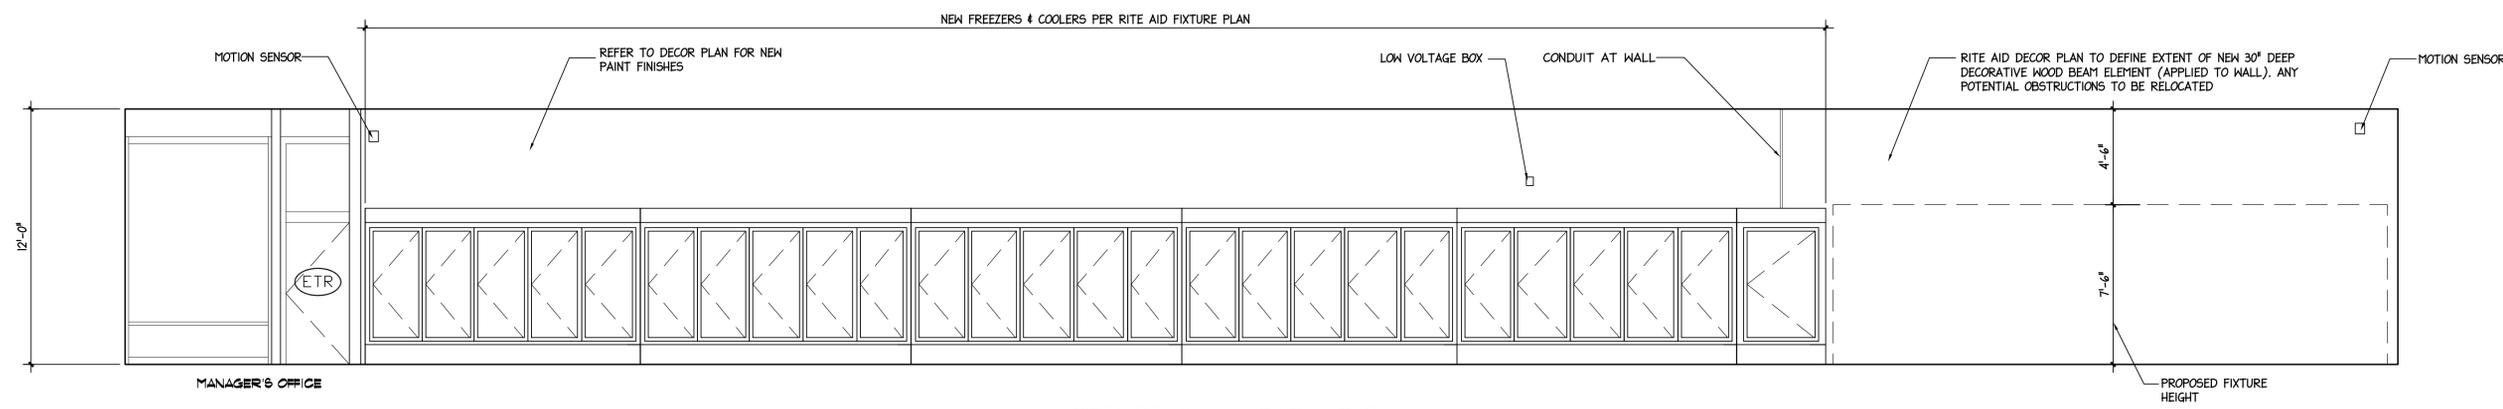

3  
A2.1  
**INTERIOR WALL ELEVATION**  
SCALE: 1/4" = 1'-0"

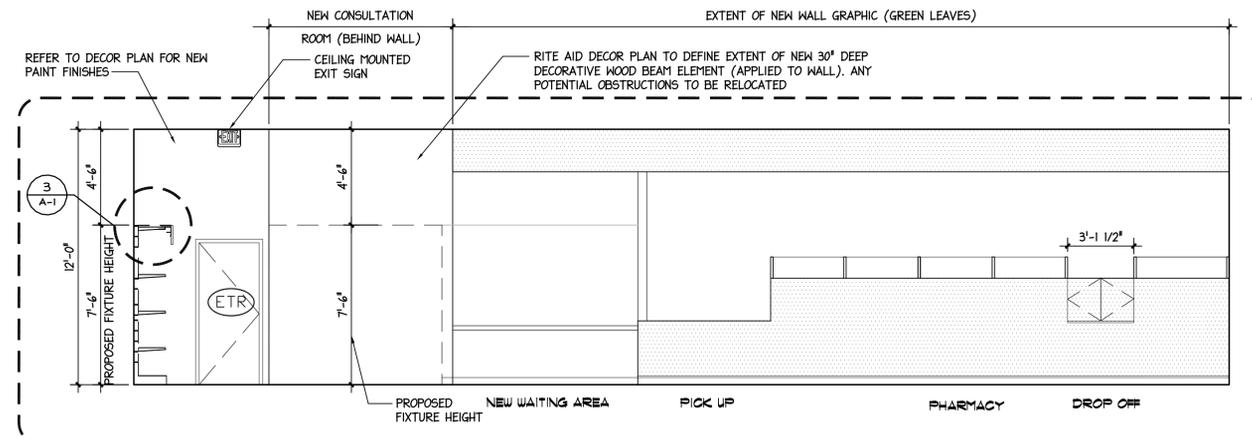

4  
A2.1  
**INTERIOR WALL ELEVATION**  
SCALE: 1/4" = 1'-0"

**FIELD SURVEY NOTES  
FOR EXISTING UPPER WALL OBSTRUCTIONS**

- MEASURE VERTICAL CLEAR DIMENSIONS FOR UPPER PORTIONS OF WALLS (ABOVE COOLERS, FREEZERS, WALL SALES FIXTURES).
- NOTE ANY DEVICES, OBSTRUCTIONS SUCH AS
  - HORN/STROBES
  - EMERGENCY LIGHTING
  - ACCESS PANELS
  - EXIT LIGHTS
  - WINDOWS
  - ANY OTHER ITEM OR DEVICE...

ITEMS THAT WOULD AFFECT THE INSTALLATION OF A 30" HIGH DECORATIVE WOOD BEAM.

SPACE RESERVED FOR CITY OF  
PORTLAND, MAINE ELECTRONIC STAMP

**BRUCE  
RONAYNE  
HAMILTON  
ARCHITECTS**

ARCHITECTURE  
LAND PLANNING  
INTERIOR DESIGN  
3D VISUALIZATION

833 TURNPIKE ROAD  
P.O. BOX 104  
NEW IPSWICH  
NEW HAMPSHIRE 03071



THIS DESIGN AND THE DRAWINGS THEREON, PREPARED FOR THIS PROJECT, ARE THE PROPERTY OF THE ARCHITECT, BRUCE RONAYNE HAMILTON ARCHITECTS, INC. AND THE SERIAL AND/OR DRAWING NUMBER MAY NOT BE USED IN WHOLE OR IN PART FOR ANY USE OTHER THAN FOR THE ORIGINAL PROJECT FOR WHICH THE DESIGN AND/OR DRAWINGS WERE PREPARED, WITHOUT THE EXPRESSED WRITTEN PERMISSION OF THE ARCHITECT, BRUCE RONAYNE HAMILTON ARCHITECTS, INC. NO BUILDING PERMIT SHALL BE ISSUED BY ANY BUILDING DEPARTMENT OR AGENCIES OF THE STATE OF MAINE UNLESS THIS DOCUMENT BEARS THE ORIGINAL SEAL AND SIGNATURE OF THE ARCHITECT, BRUCE RONAYNE HAMILTON ARCHITECTS, INC.

REV. NO.	DESCRIPTION OF REV.	REV. DATE
1	ISSUED FOR GC BIDDING/BUILDING PERMIT	3-21-16

PROJECT: **RITE AID STORE #3298**  
113 CONGRESS STREET  
PORTLAND, MAINE  
SUBJECT: **INTERIOR WALL  
ELEVATIONS - SALES**

JOB NO. 1632	SCALE AS NOTED	DATE 3-21-16	DRAWN BY LT
SHEET NO. <b>A-2.1</b>			

