



STATE OF MAINE - DEPARTMENT OF PUBLIC SAFETY
 OFFICE OF STATE FIRE MARSHAL
 45 COMMERCE DR STE 1
 AUGUSTA, ME 04333-0001

47-C-34
 PDF ✓

Construction Permit

No. 20548

In accordance with the provisions of M.R.S.A. Title 25, Chapter 317, Sec.317 and Title 5, Section 4594-F, permission is hereby granted to construct or alter the following referenced building according to the plans hitherto filed with the Commissioner and now approved. No departure from application form/plans shall be made without prior approval in writing. Nothing herein shall excuse the holder of this permit for failure to comply with local ordinances, zoning laws, or other pertinent legal restrictions.

Each permit issued shall be displayed at the site of construction.

Building: WELLNESS OF MAINE
Location: 685 CONGRESS ST, PORTLAND, ME 04102-3303
Owner: WELLNESS OF MAINE
Owner Address: 685 CONGRESS ST, PORTLAND, ME 04102-3303

Occupancy Type: Business
 Secondary Use: Assembly Class <300
 Use Layout: Separated Use
 Sprinkler System
 No Fire Alarm System
 Barrier Free
 Construction Mode: Renovation
 Unprotected Ordinary: Type III (200)
 Final Number of Stories: 1

Permit Date: 02/22/2012 **Expiration Date:** 08/21/2012


COMMISSIONER OF PUBLIC SAFETY

Permit # 2011-12-2827

47-C-34

685 Congress Street Portland Maine
Wellness of Mine

Smoke Det (S)
Hot Det (H)
DD Emergency Light (E)
Single Emergency Light (E)
Exit lights (E)
Dem.C. Walls
New wall

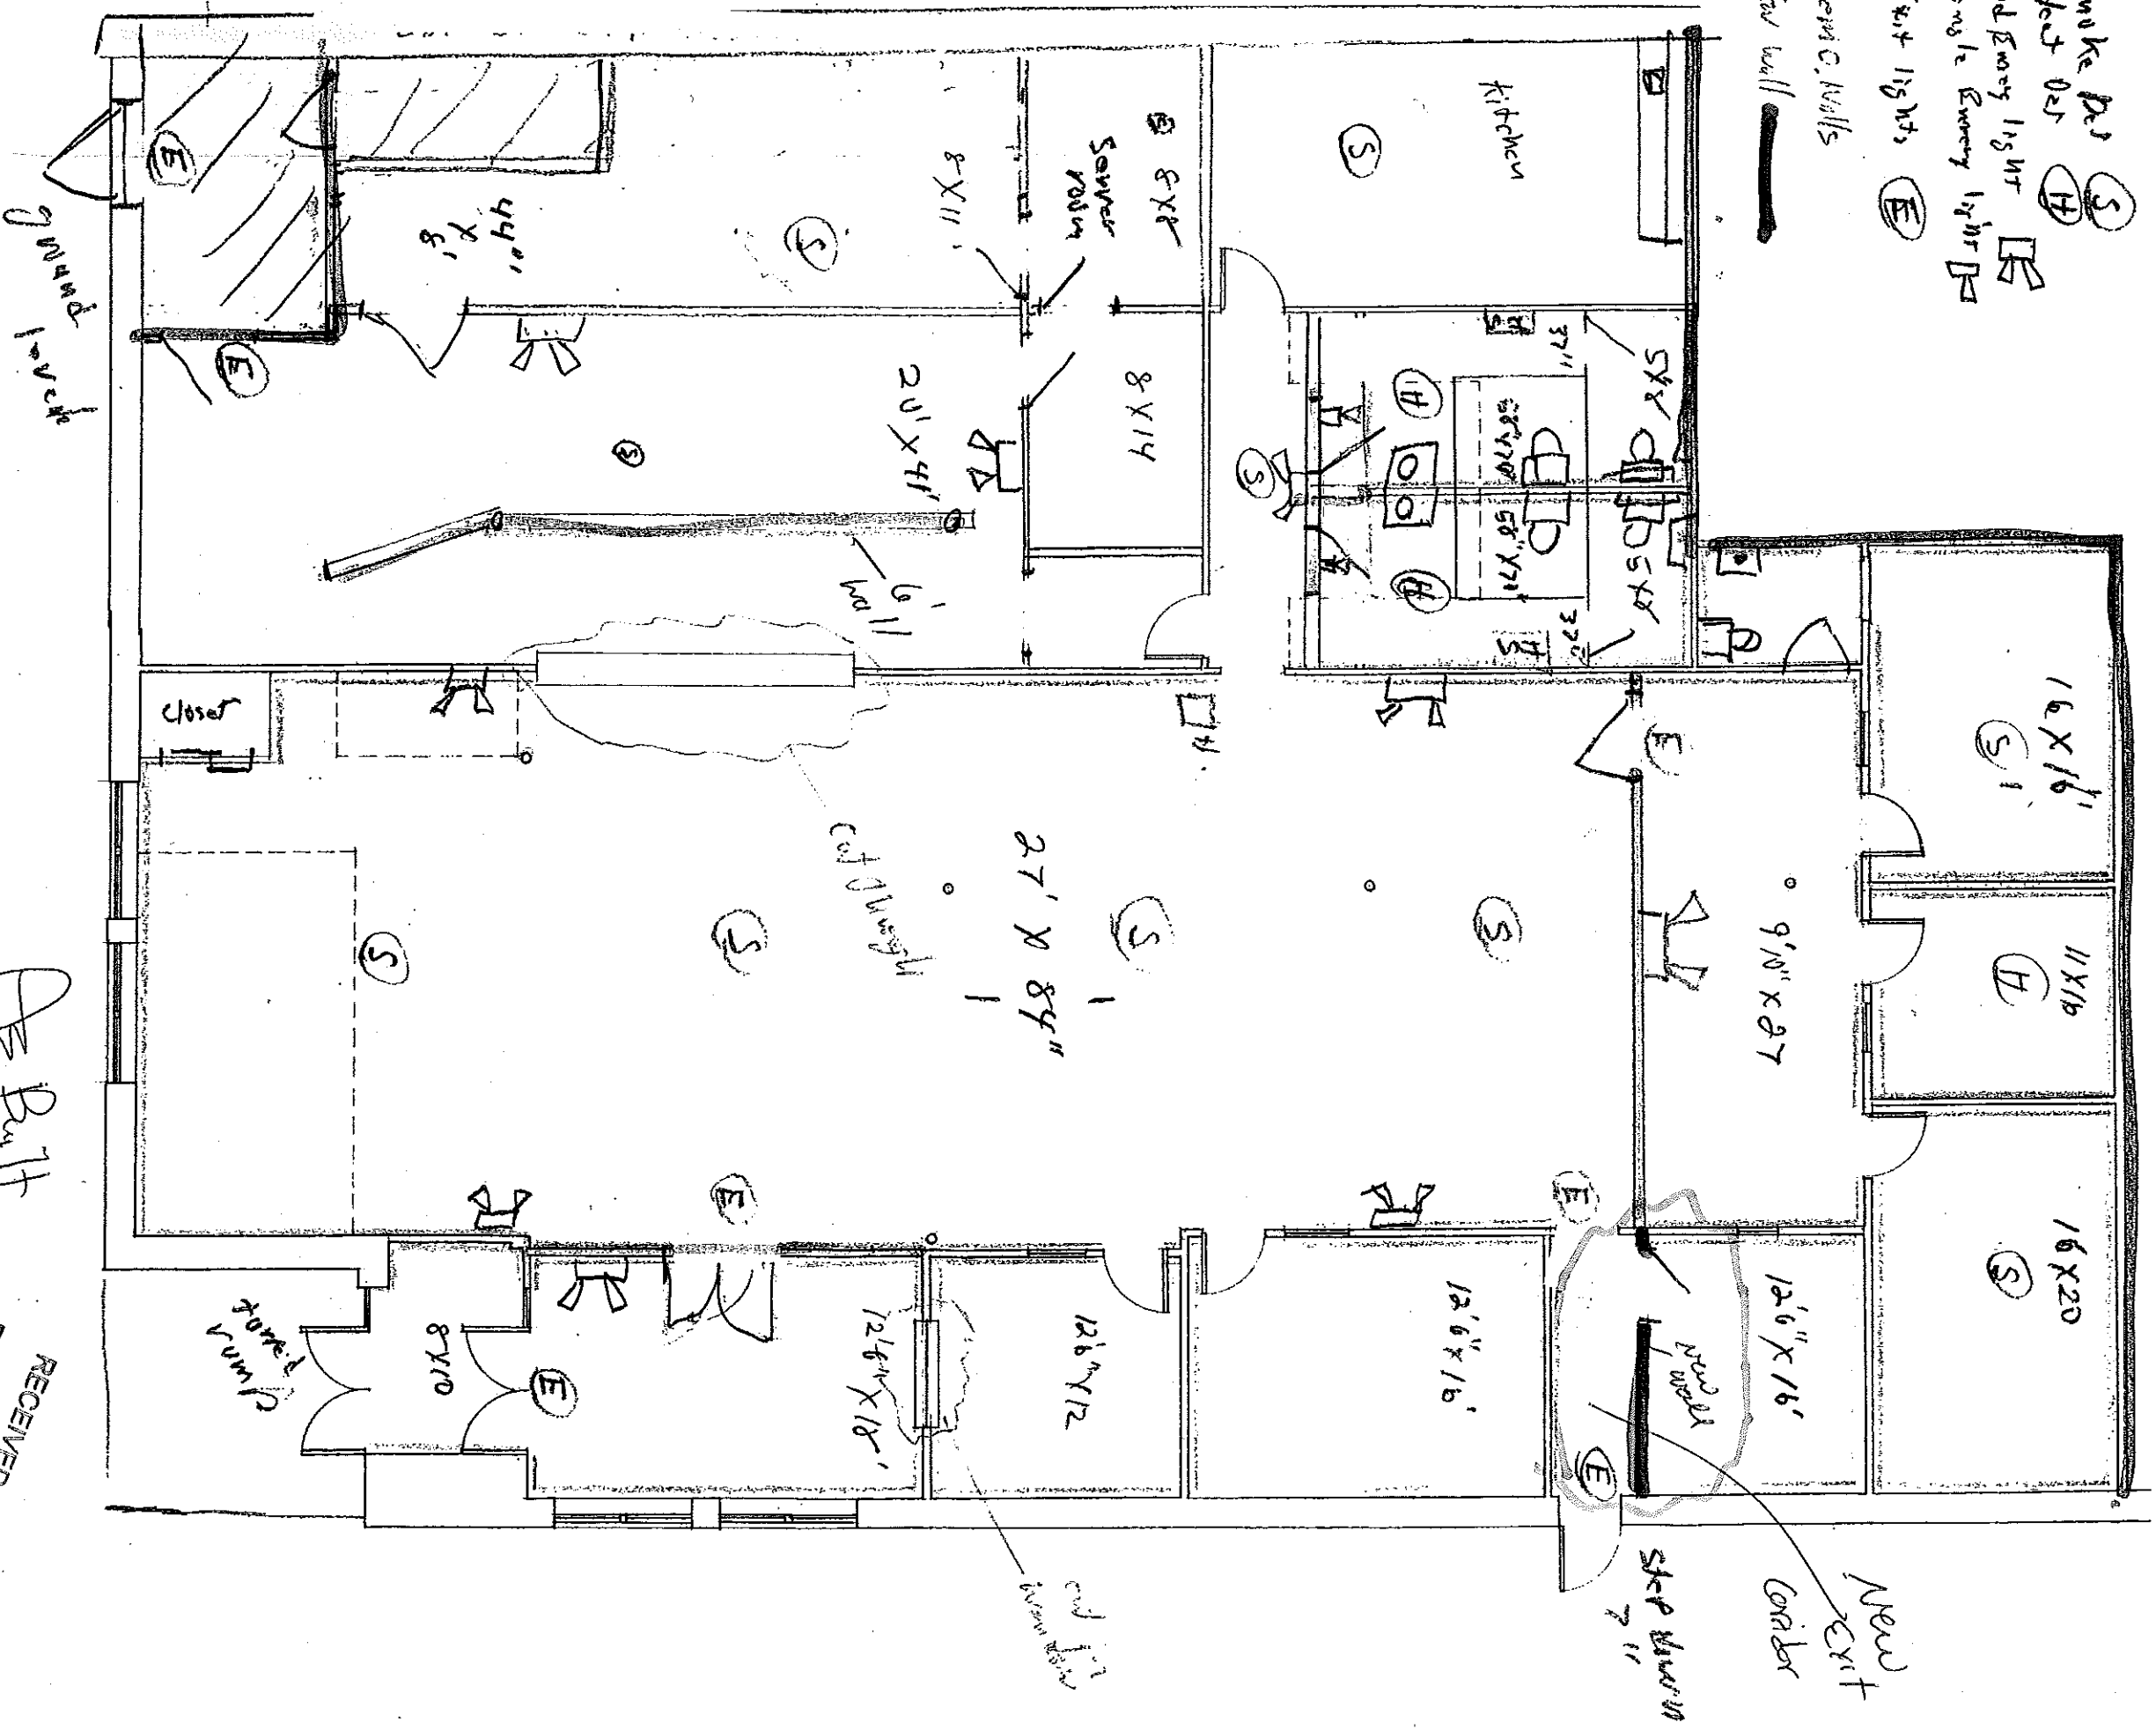

RECEIVED
 FEB 23 2012
 Dept. of Building Inspections
 City of Portland, Maine
 AF Built
 Per
 SFM
 PDF