




unit 34  
type 3

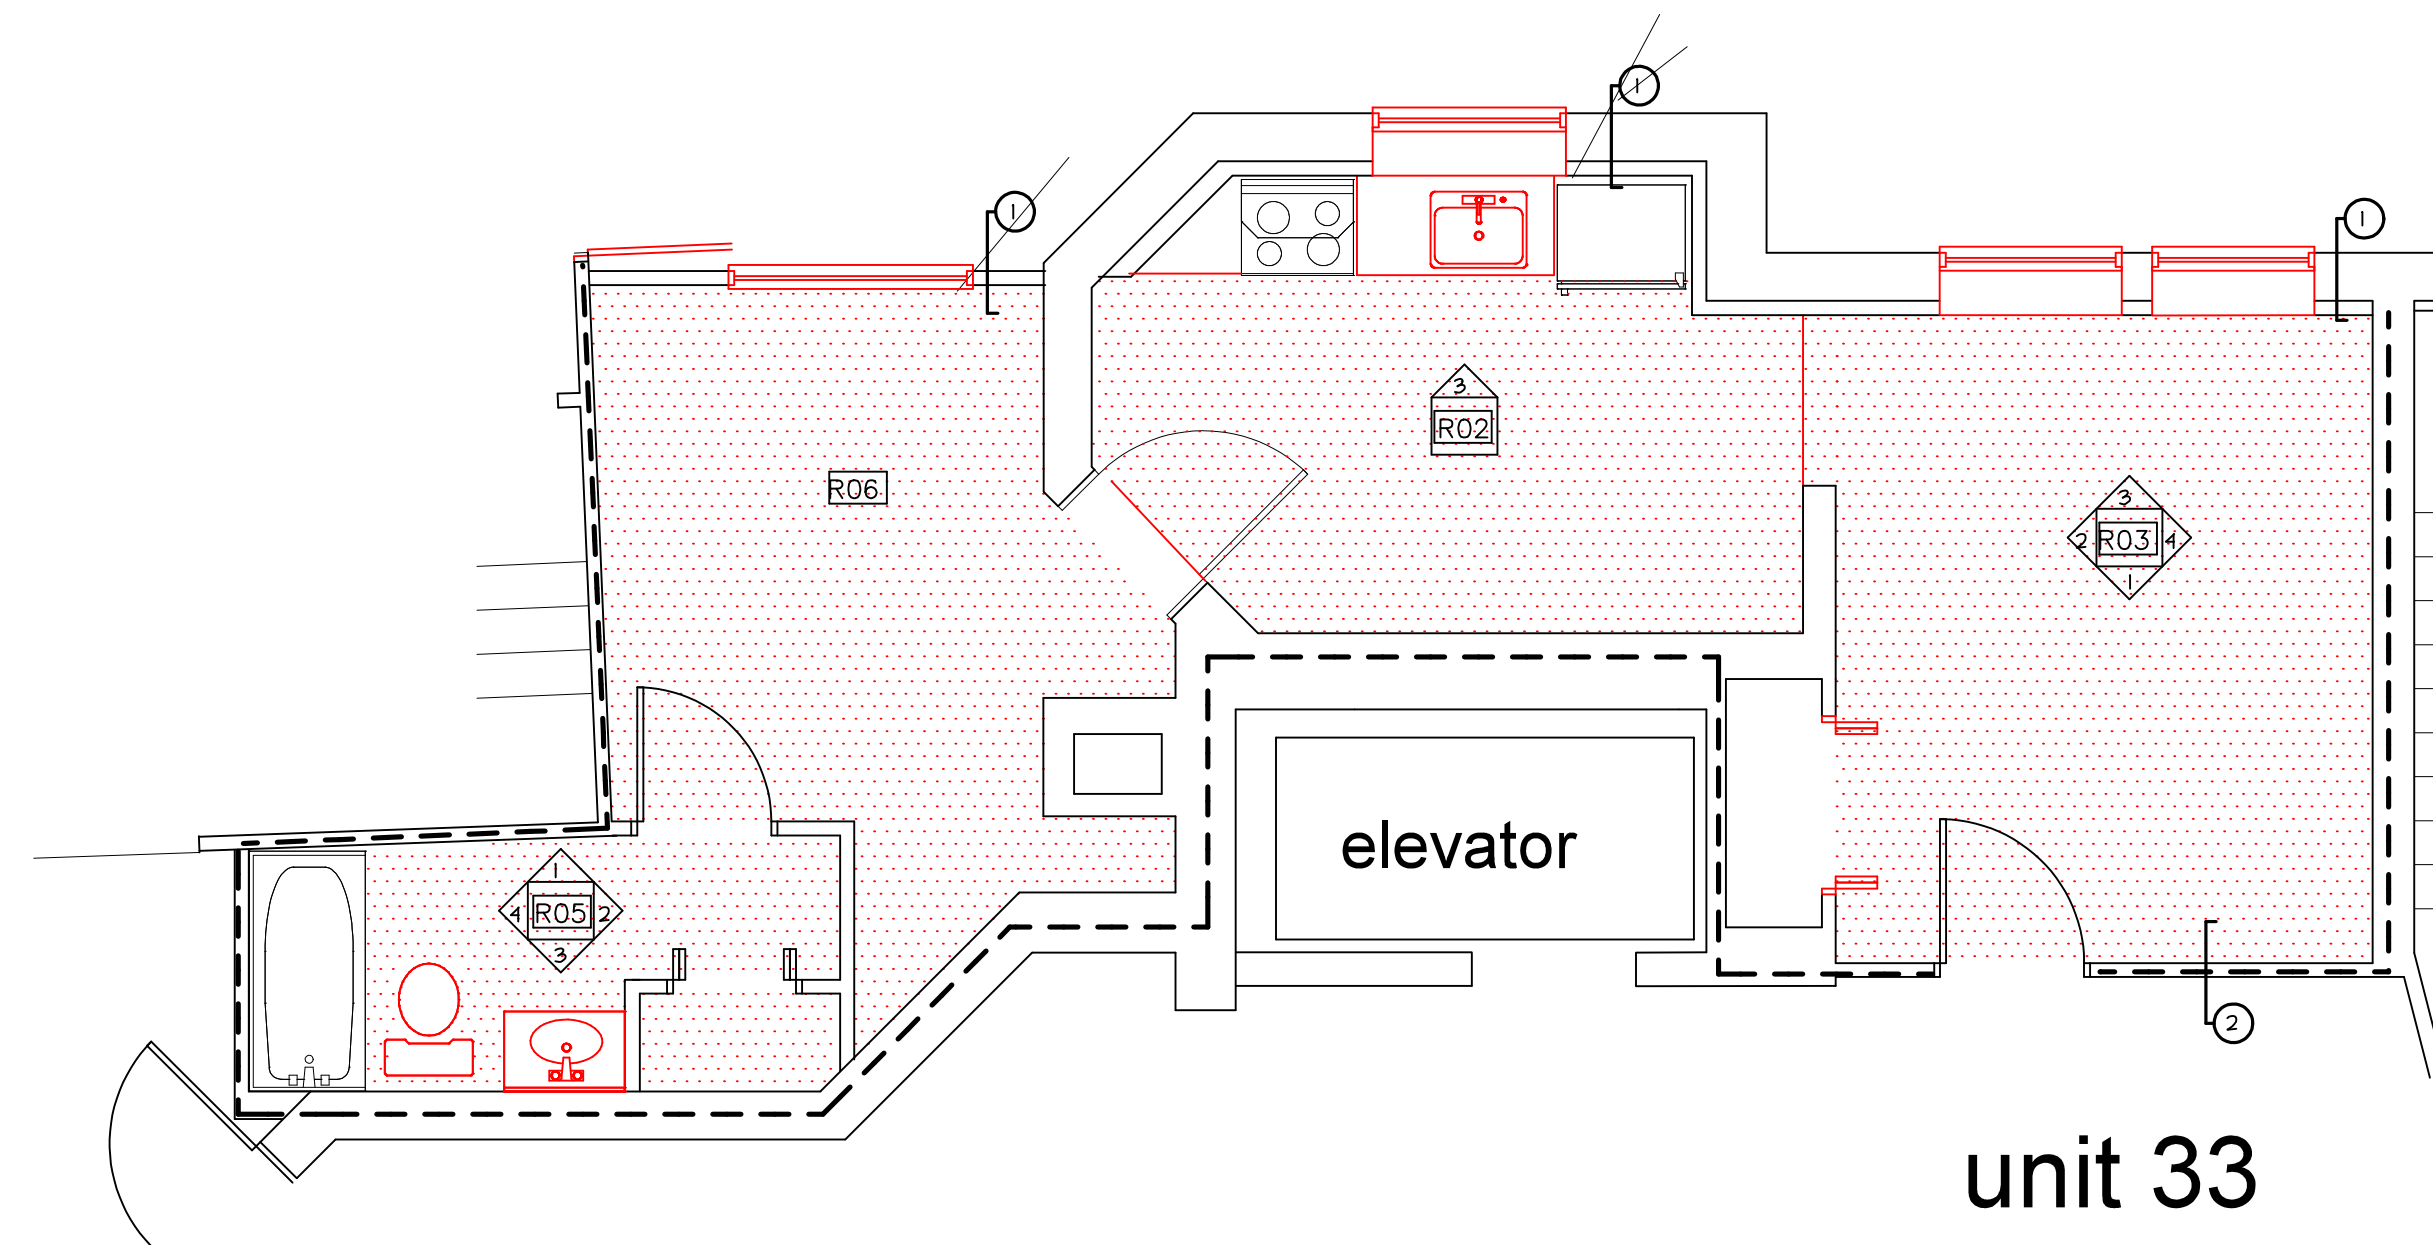

unit 33  
type 5

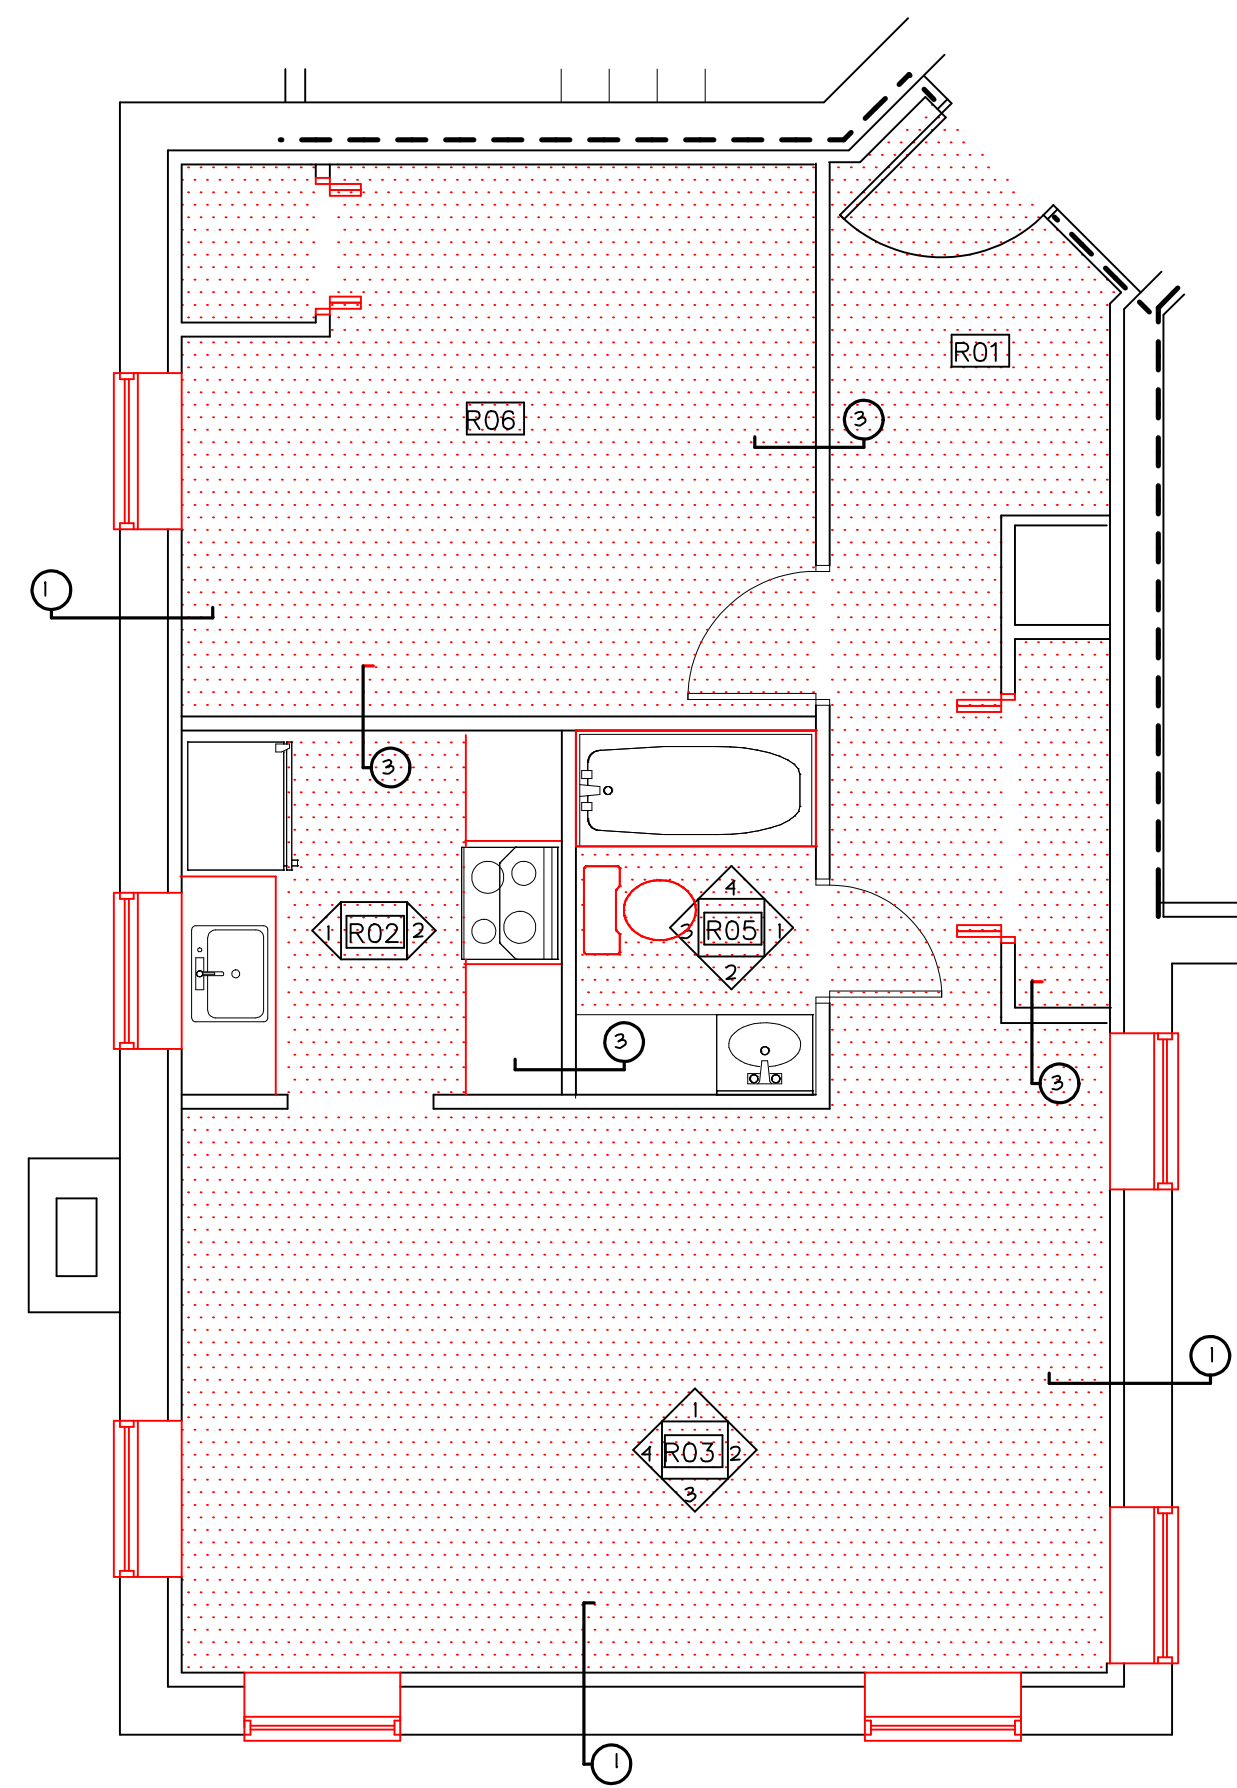

unit 35  
type 4

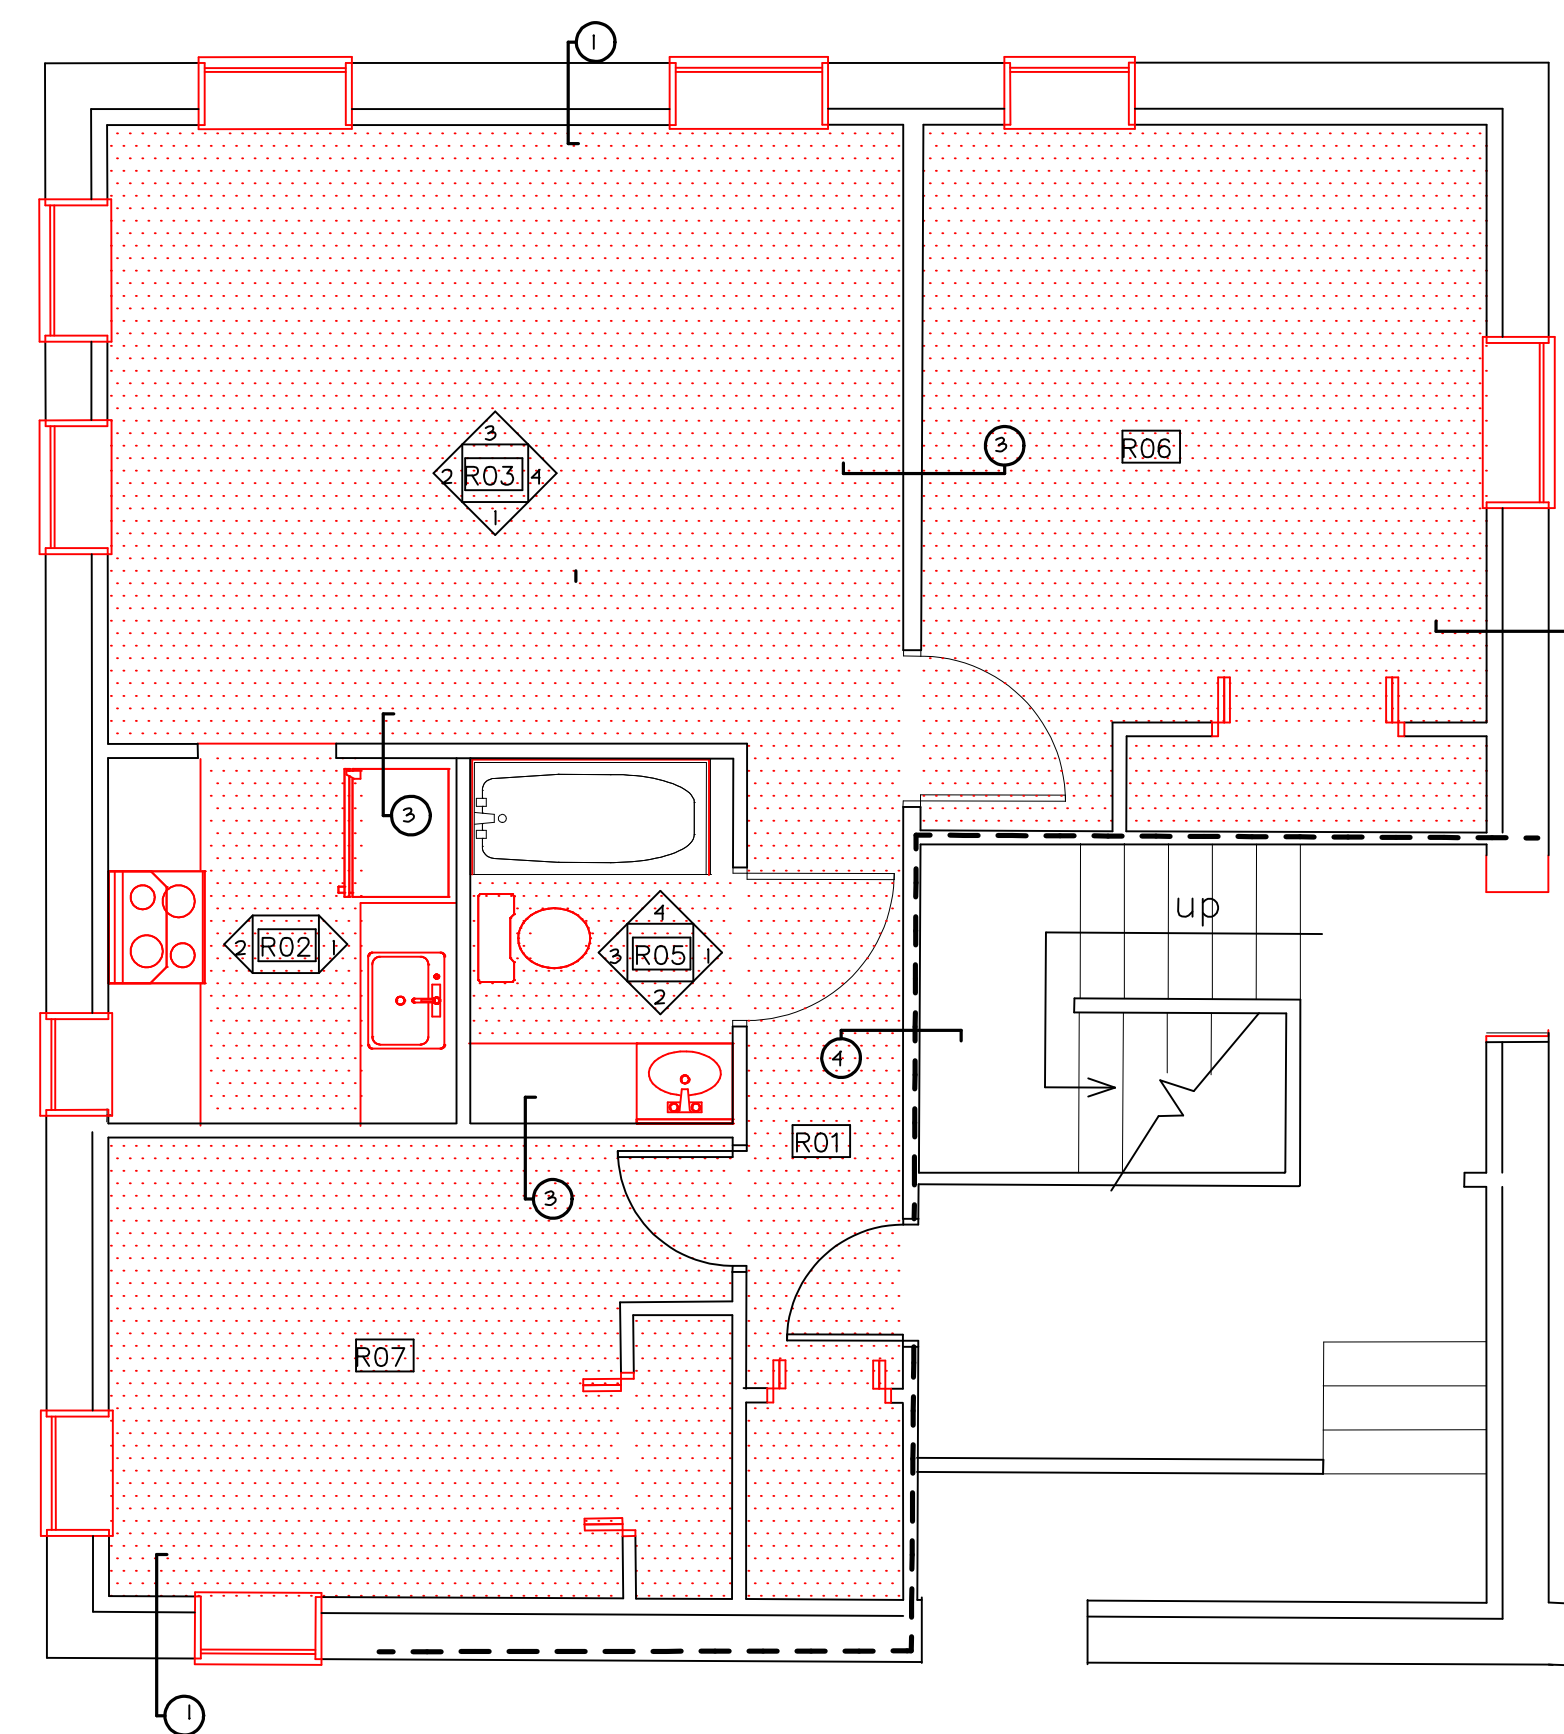

unit 36  
type 6

project name

**Butler  
Payson**

pine street  
west street

avesta housing

goduti/thomas architects

44 oak st.

portland, maine 04101

ph. 207-775-3184


fax 207-774-0846


Total Building:

unit type	# of units	bdrm #
1	(3)	1 bdrm
1a	(1)	1 bdrm
2	(3)	1 bdrm
3	(3)	1 bdrm
4	(2)	1 bdrm
5	(3)	1 bdrm
6	(2)	2 bdrm

total (17)

Legend:

 new flooring locations  
shown hatched

 all items in red are new,  
to replace existing

revisions

date

january 17th, 2015

sheet title

**payson  
unit plans**

scale

1/4"=1'-0"


drawn by

MS

project number

butpay14

sheet number

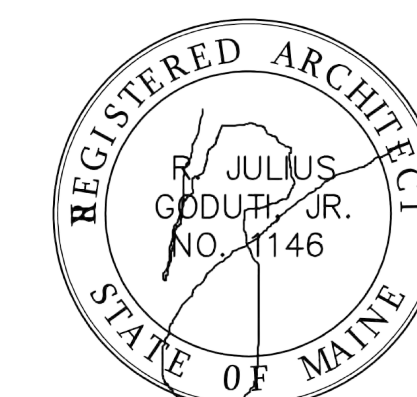

**PA1.11**