

project name

Butler Payson

pine street
west street

avesta housing

goduti/thomas architects

44 oak st.

portland, maine 04101

ph. 207-775-3184


fax 207-774-0846


Total Building:



unit type	# of units	bdrm #
1	(3)	1 bdrm
1a	(1)	1 bdrm
2	(3)	1 bdrm
3	(3)	1 bdrm
4	(2)	1 bdrm
5	(3)	1 bdrm
6	(2)	2 bdrm

total (17)


Legend:

 new flooring locations shown hatched


 all items in red are new to replace existing

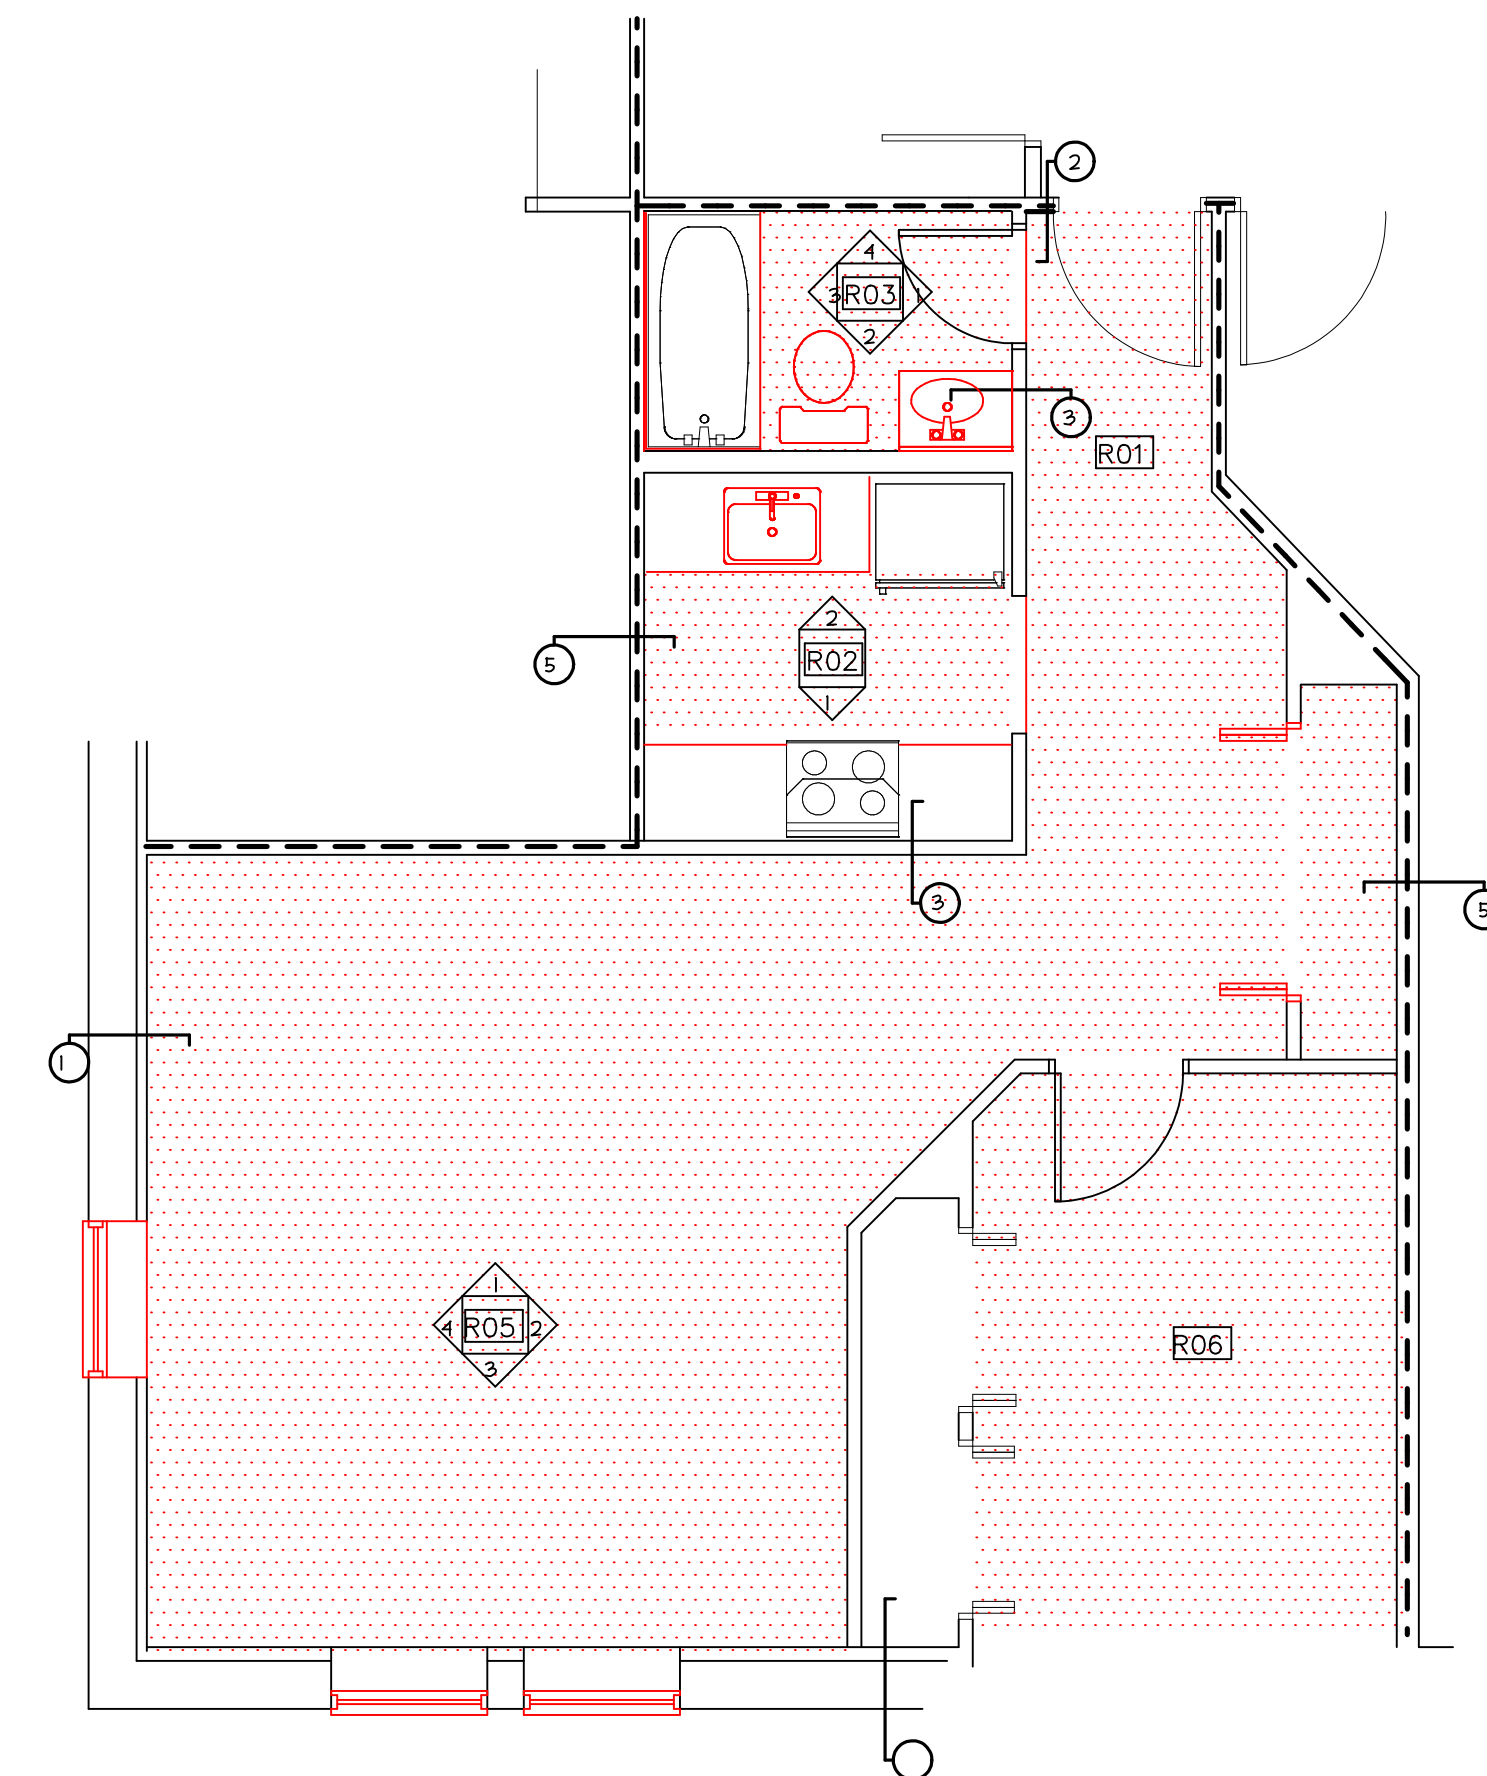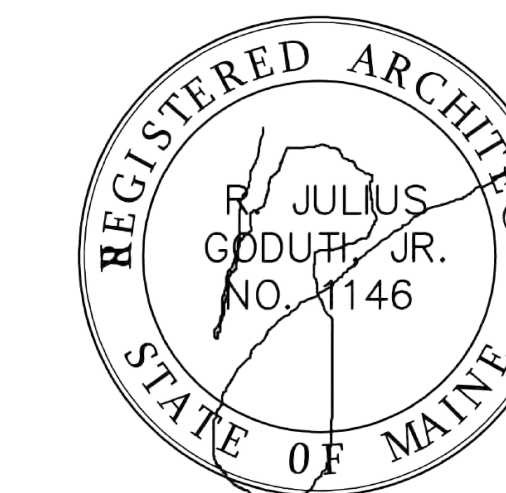


unit 42
type 2

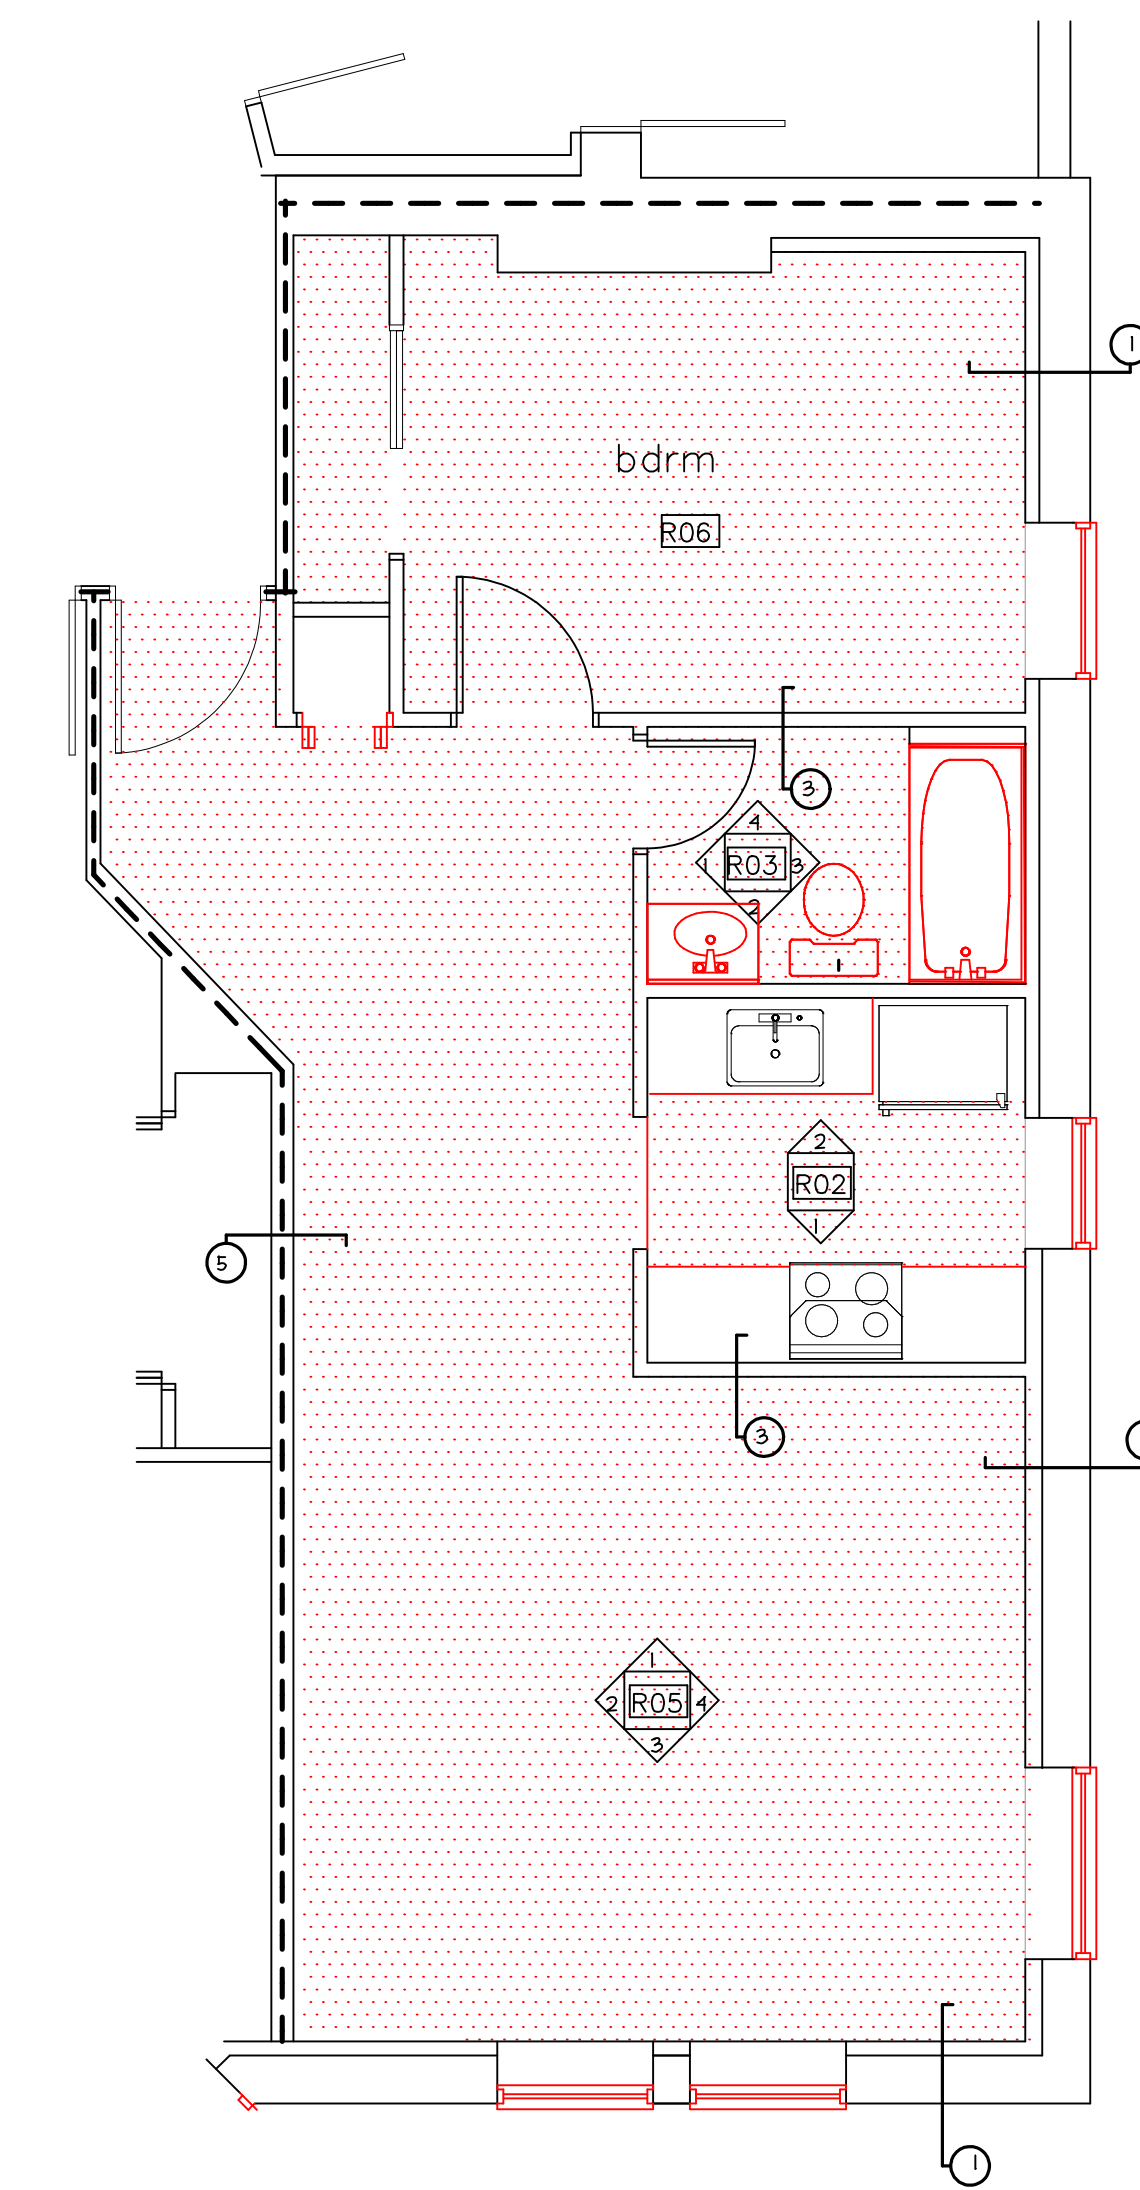

unit 41
type 1

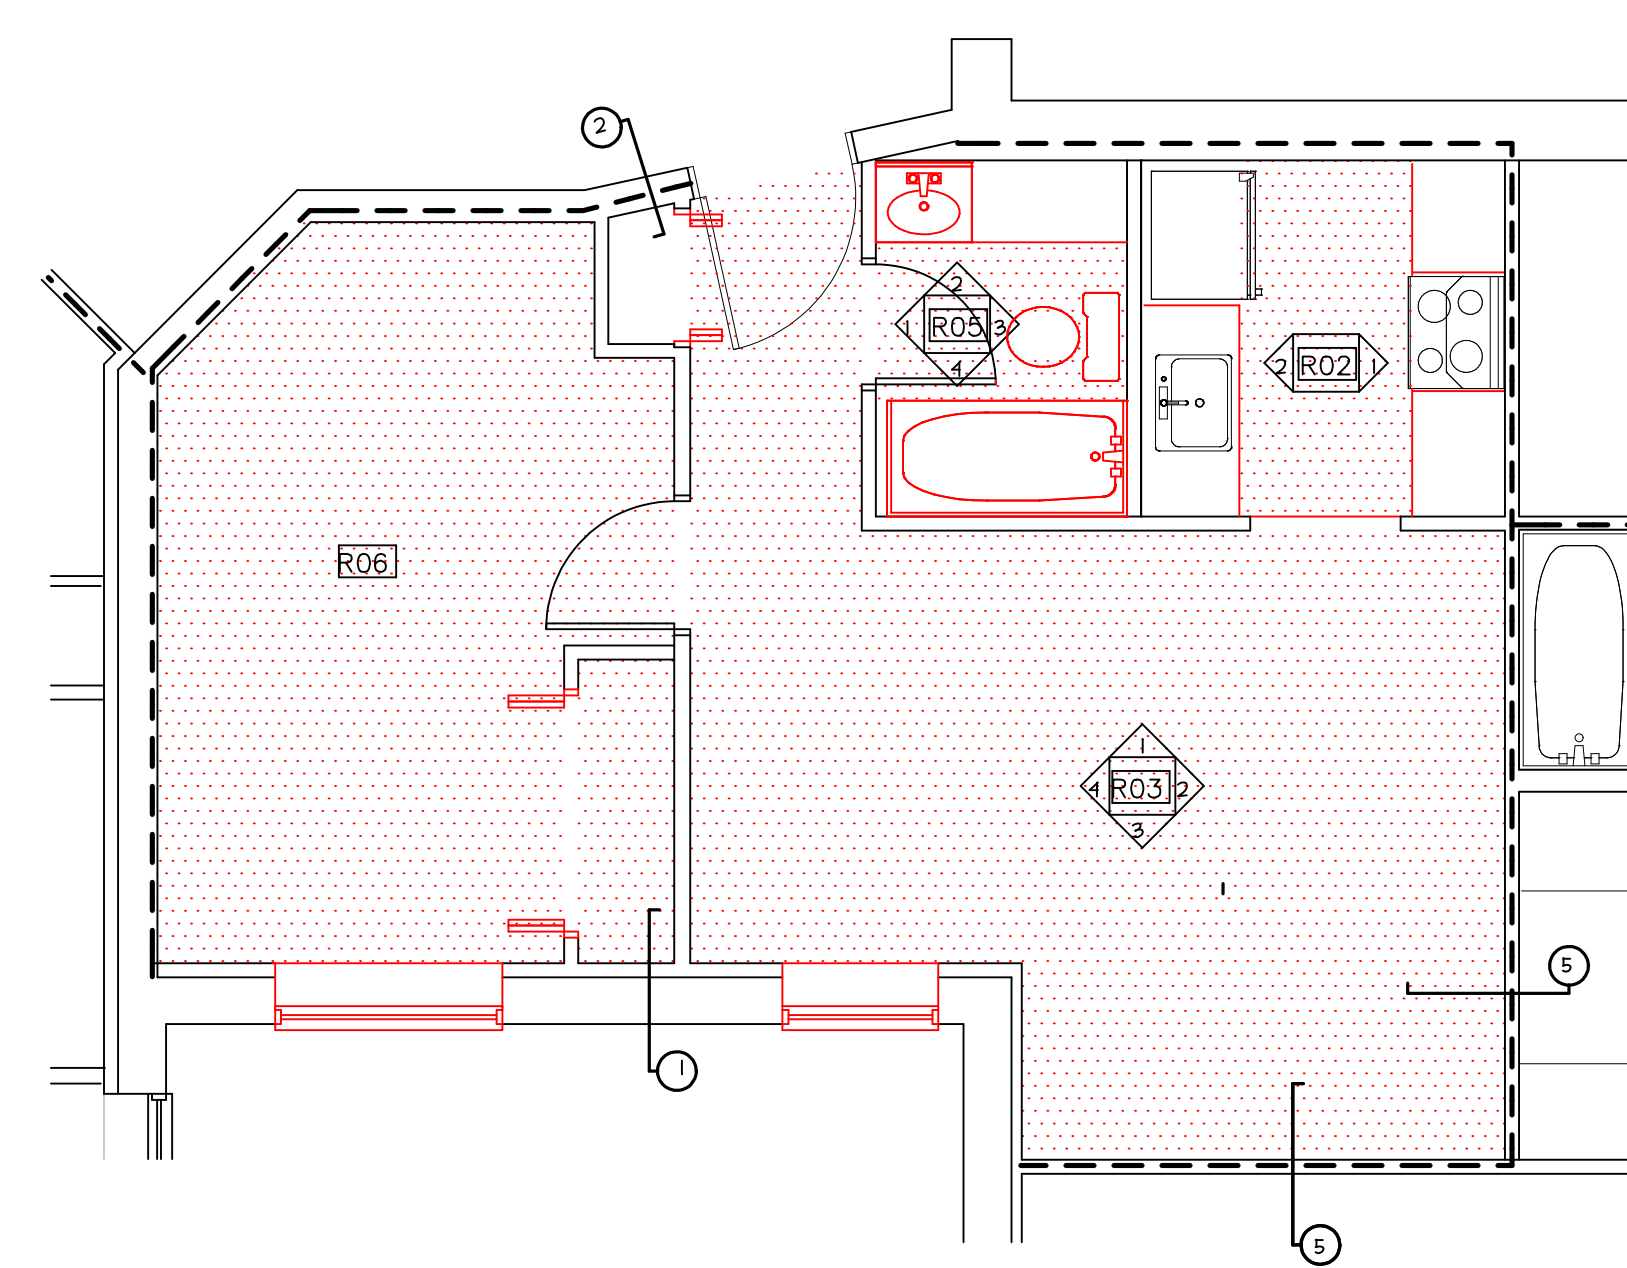

unit 44
type 3

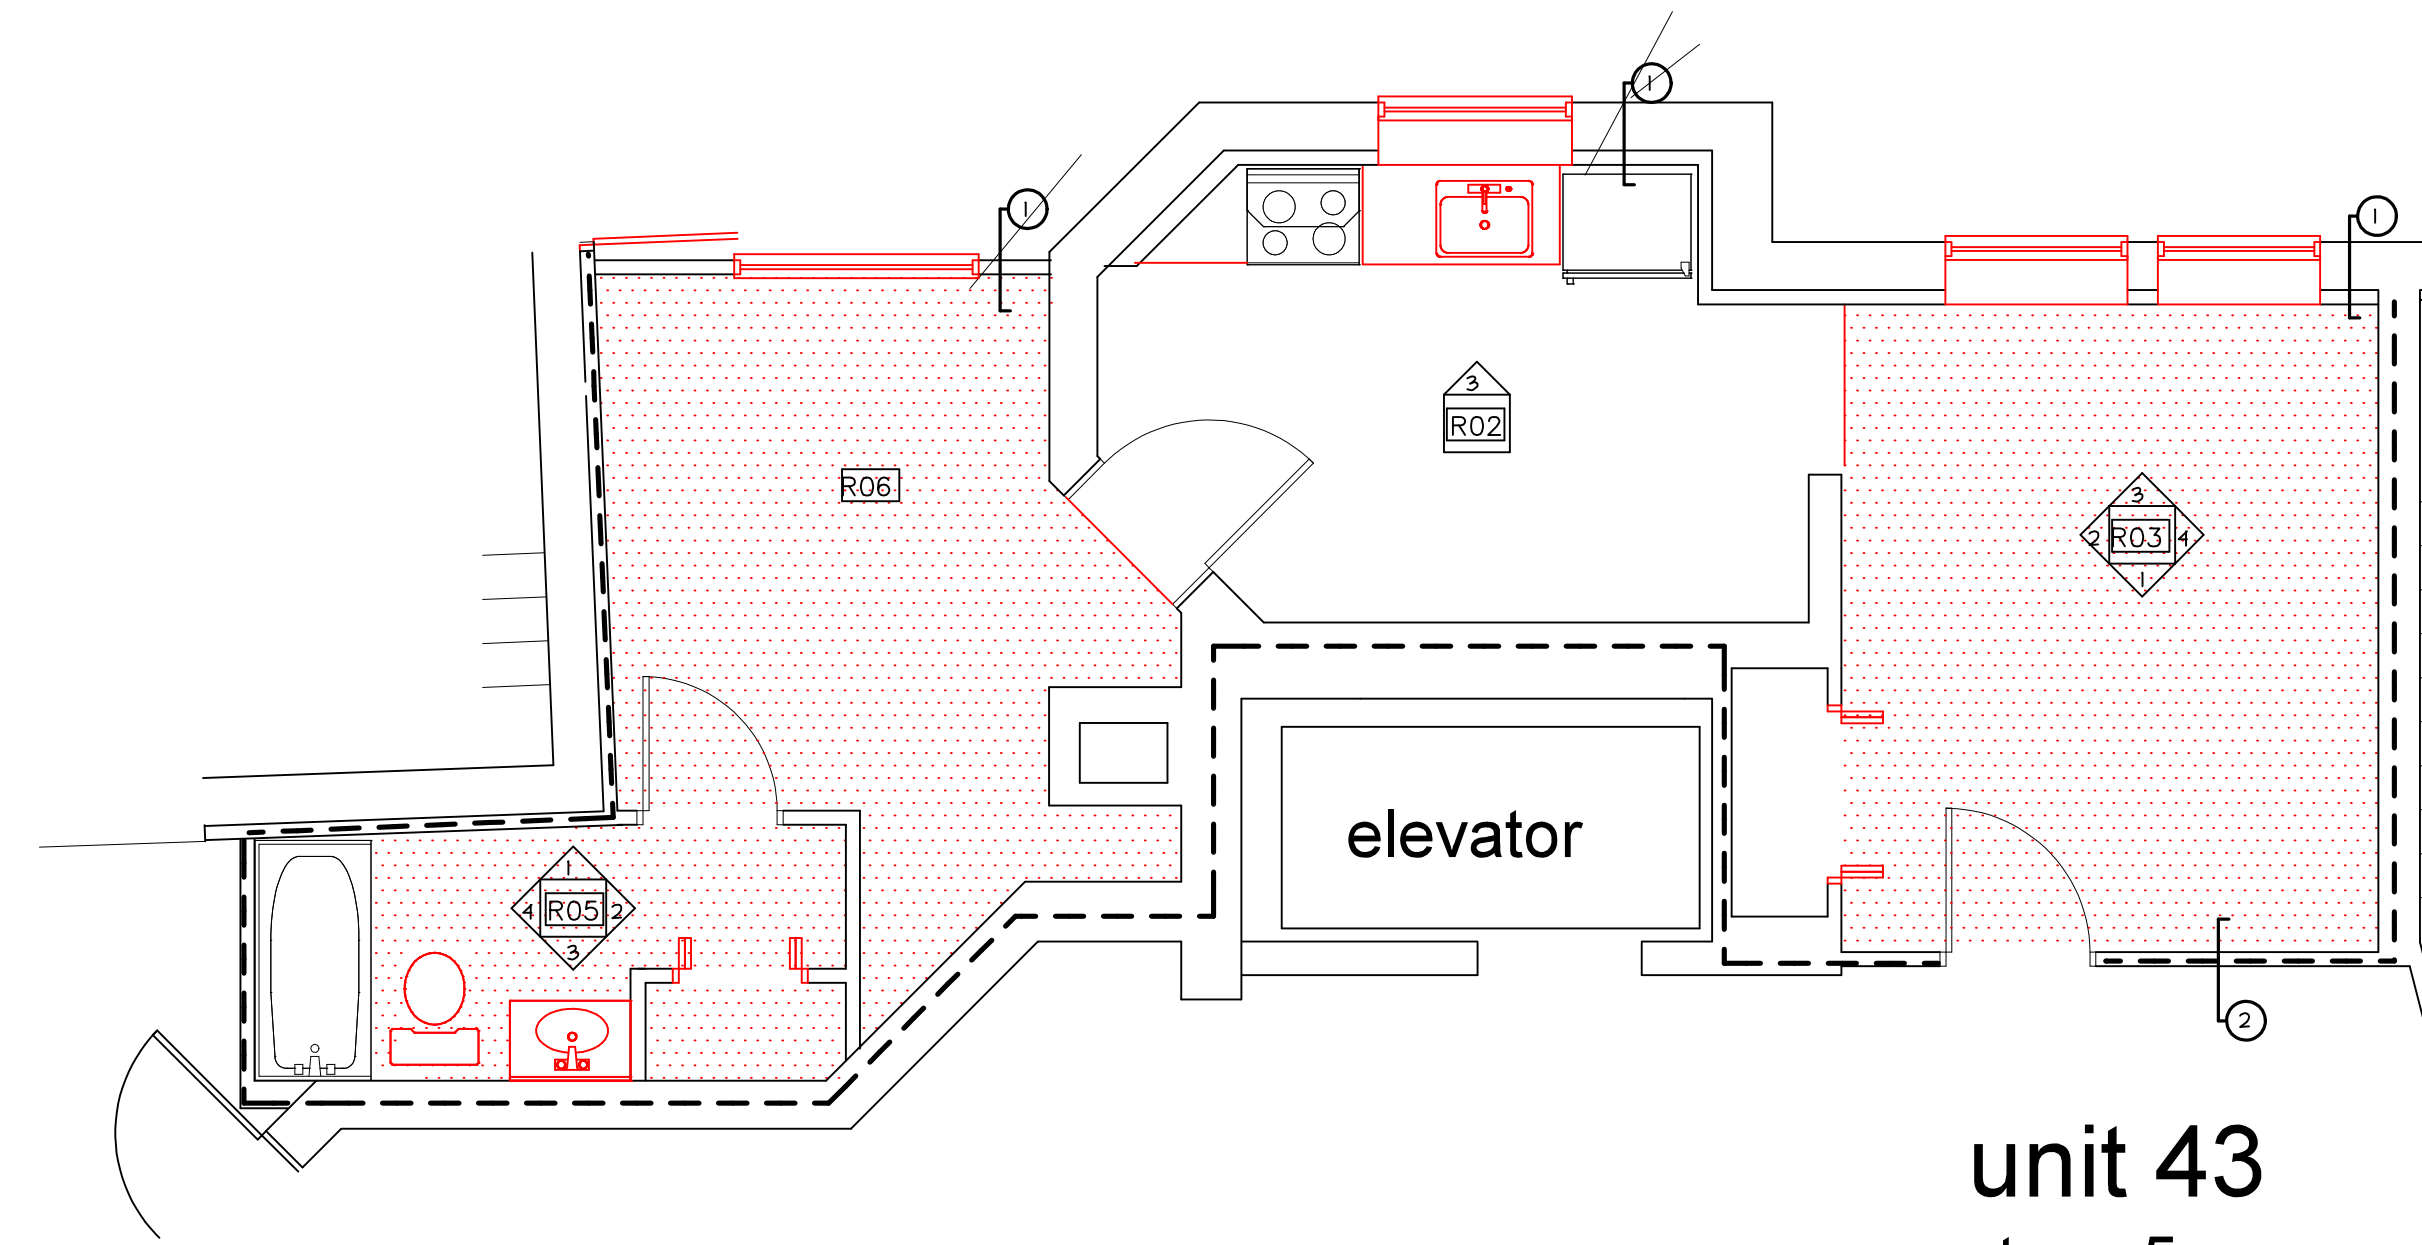

unit 43
type 5

revisions

date

january 17th, 2015

sheet title

payson unit plans

scale

1/4"=1'-0"

drawn by

MS

project number

butpay14

sheet number

PA1.12