

project name

**Butler Payson**  
pine st.  
state st.  
portland, me.

**avesta housing**

goduti/thomas architects

44 oak st.

portland, maine 04101



ph. 207-775-3184

fax 207-774-0846

 new rated wall

 wall types see PA5.7

 interior elevations PA4.1

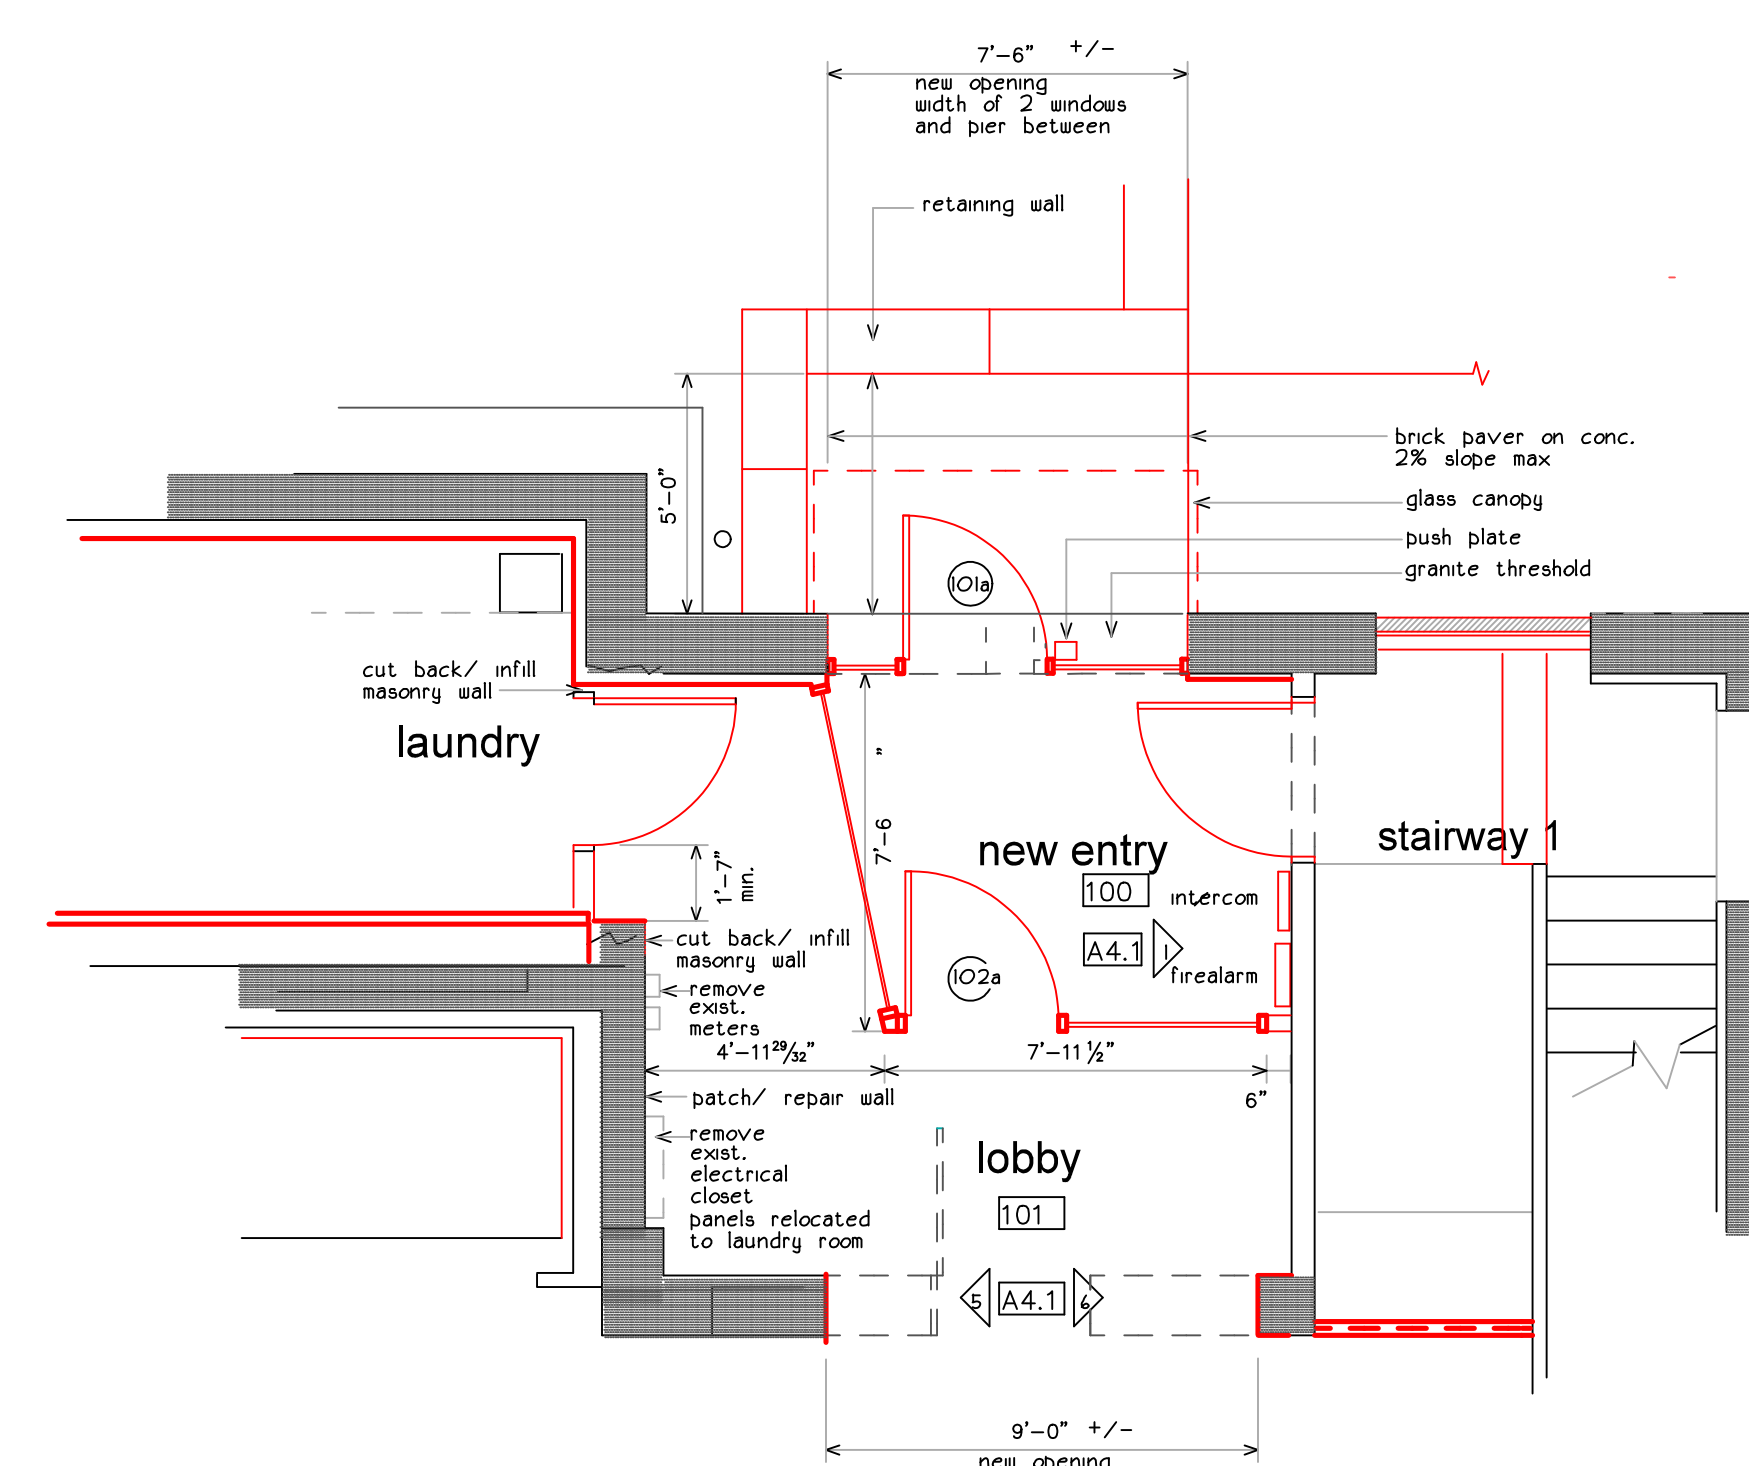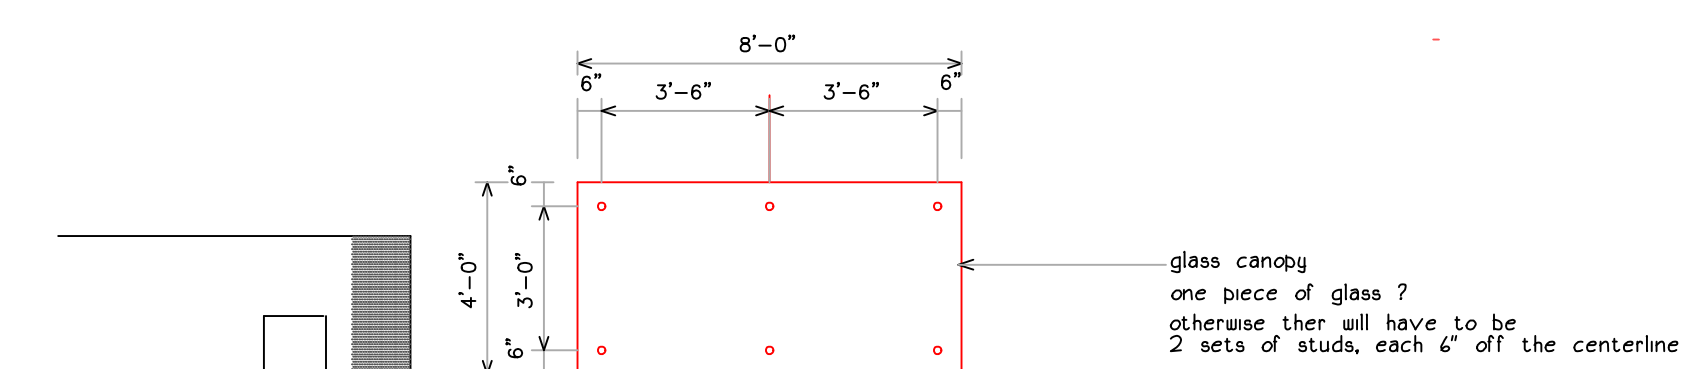

partial plan

revisions

date

january 17th, 2015

sheet title

**inside vestibule alternate  
1st floor**

scale

1/4"=1'-0"

drawn by

MS

project number

butpag

sheet number

**PA1.4a**