

project name

Butler Payson

pine street
west street

avesta housing

goduti/thomas architects

44 oak st.

portland, maine 04101

ph. 207-775-3184

fax 207-774-0846

Total Building:

unit type	# of units	bdrm #
1	(3)	1 bdrm
1a	(1)	1 bdrm
2	(3)	1 bdrm
3	(3)	1 bdrm
4	(2)	1 bdrm
5	(3)	1 bdrm
6	(2)	2 bdrm
total	(17)	

Legend:

 new flooring locations shown hatched

 all items in red are new to replace existing

revisions

date

january 17th, 2015

sheet title

payson unit plans

scale

1/4"=1'-0"

drawn by


MS

project number


butpag14

sheet number


PA1.8

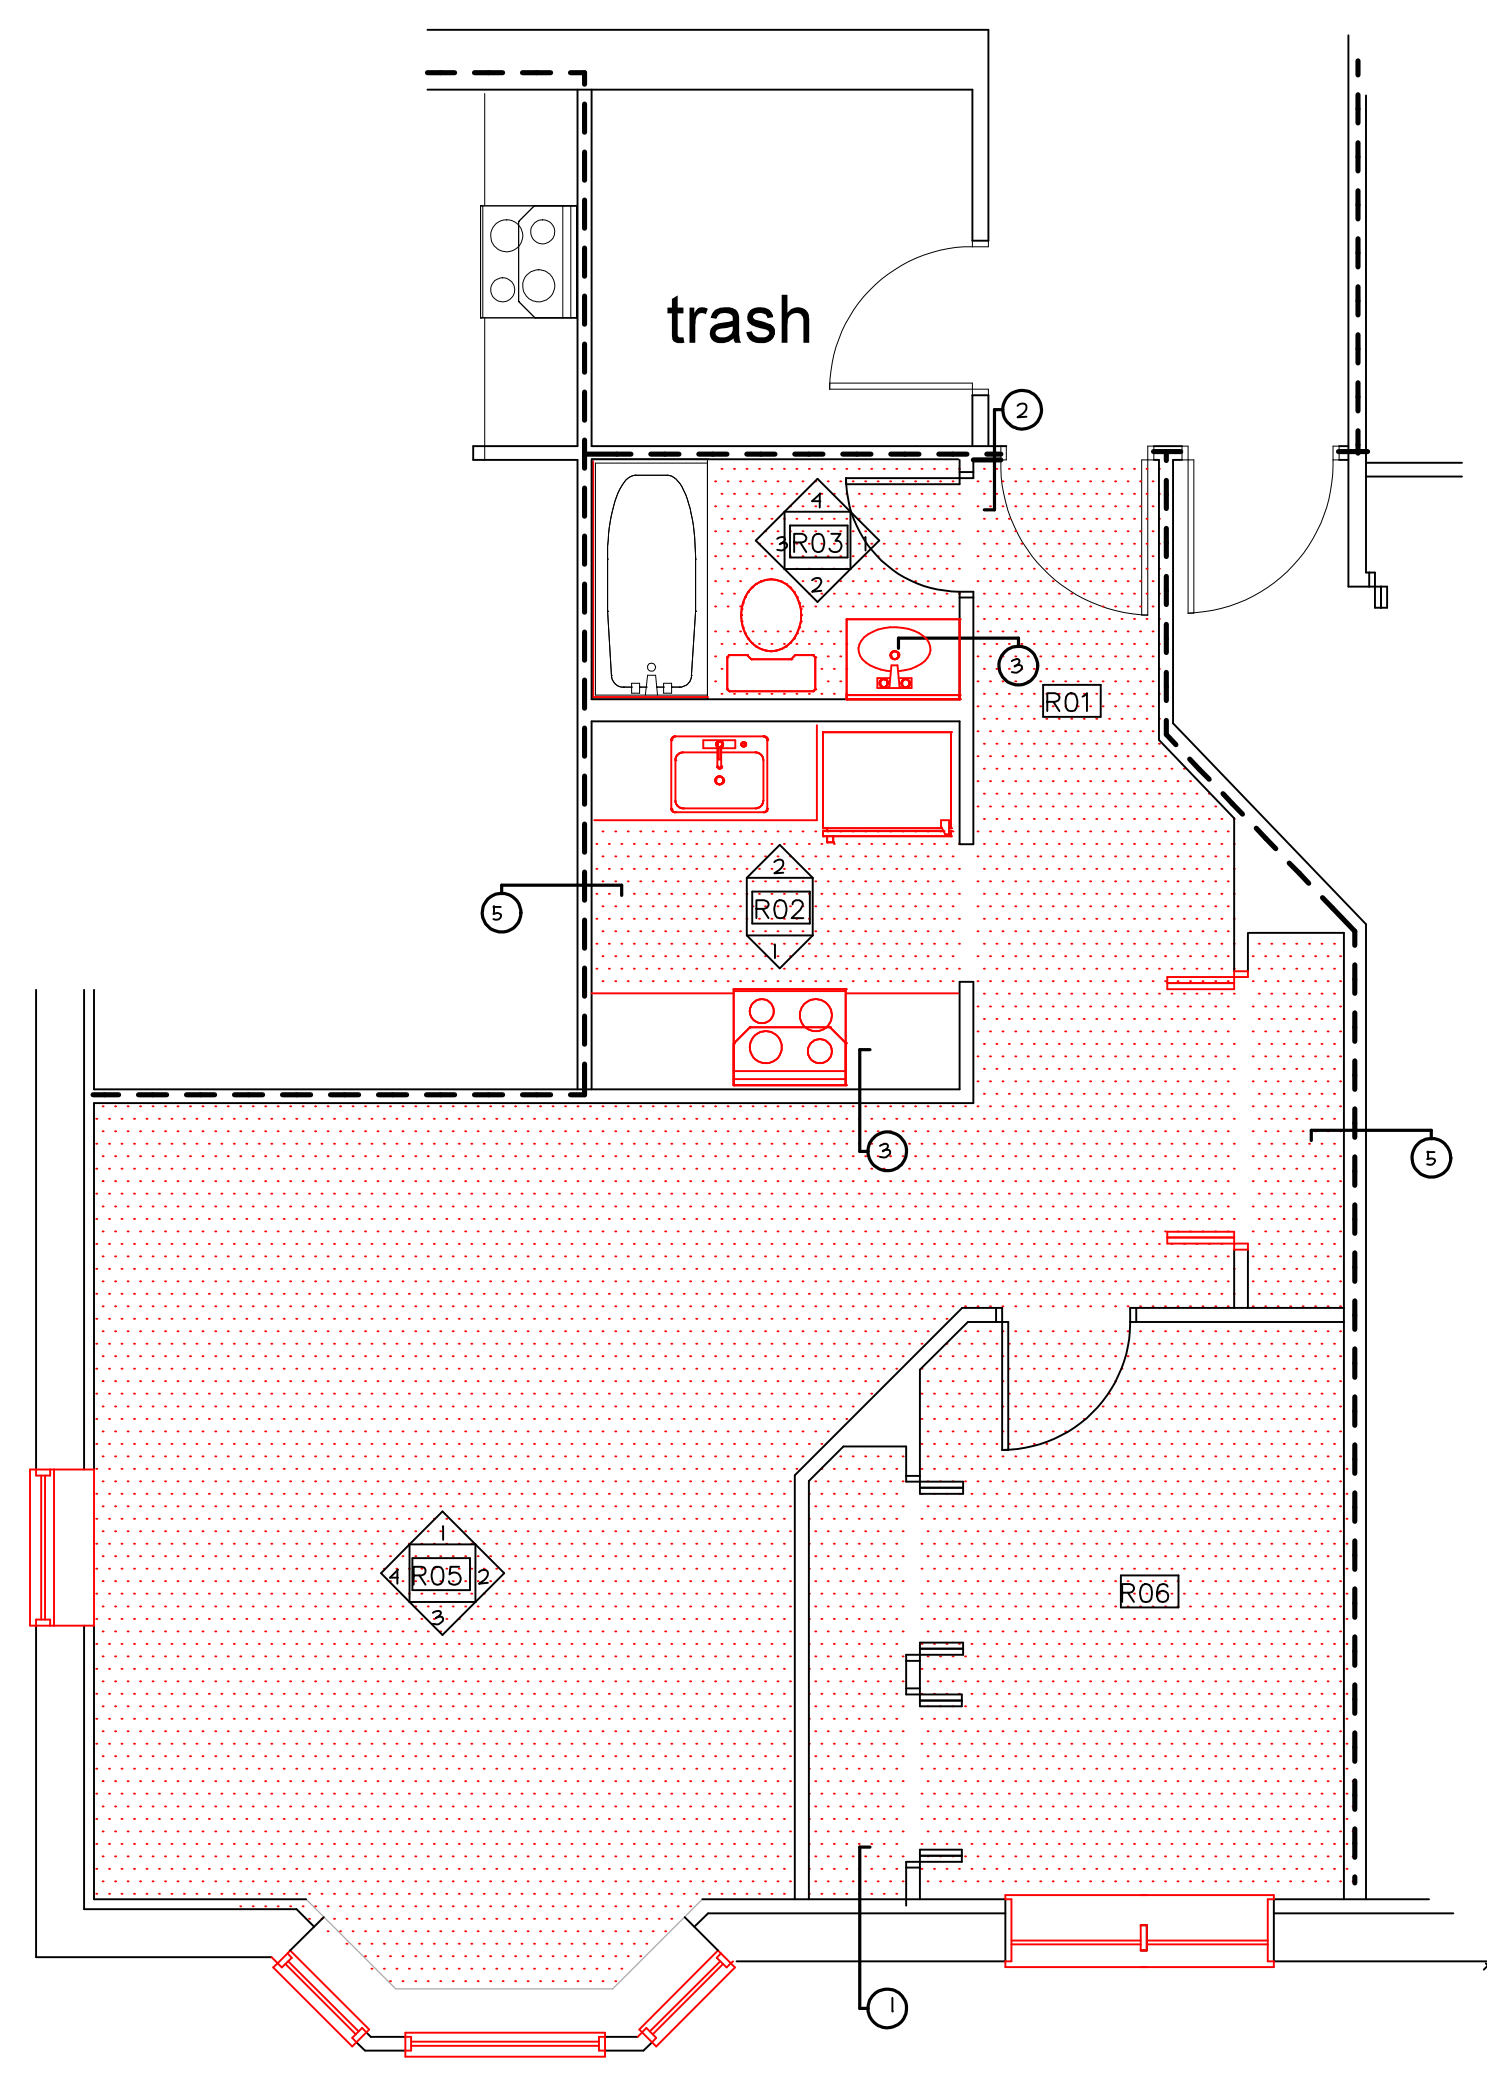

unit 22
type 2

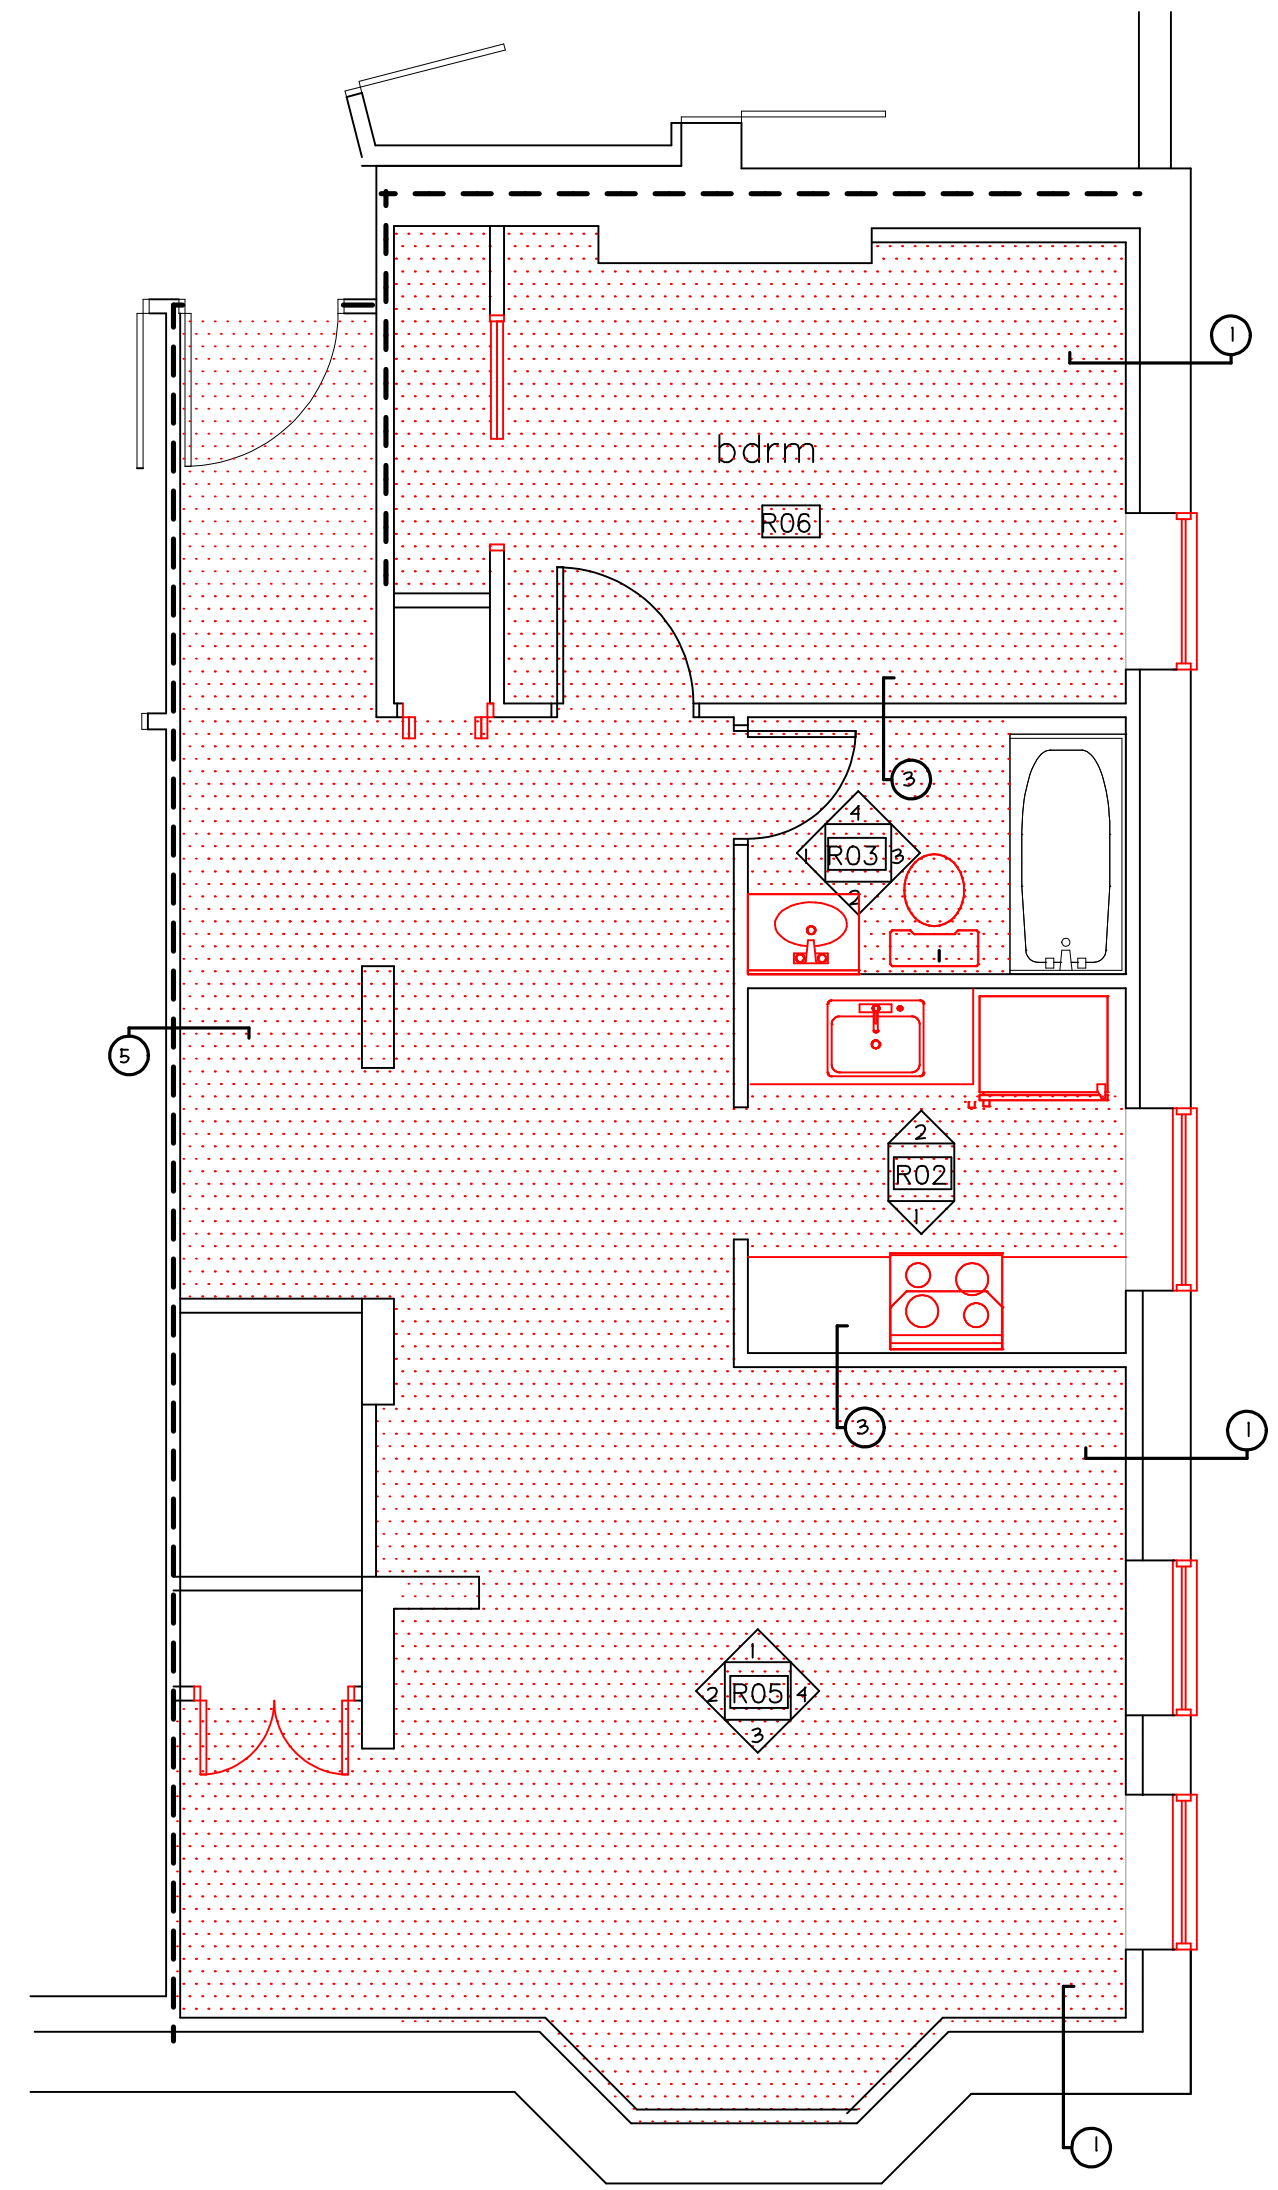

unit 1
type 1a

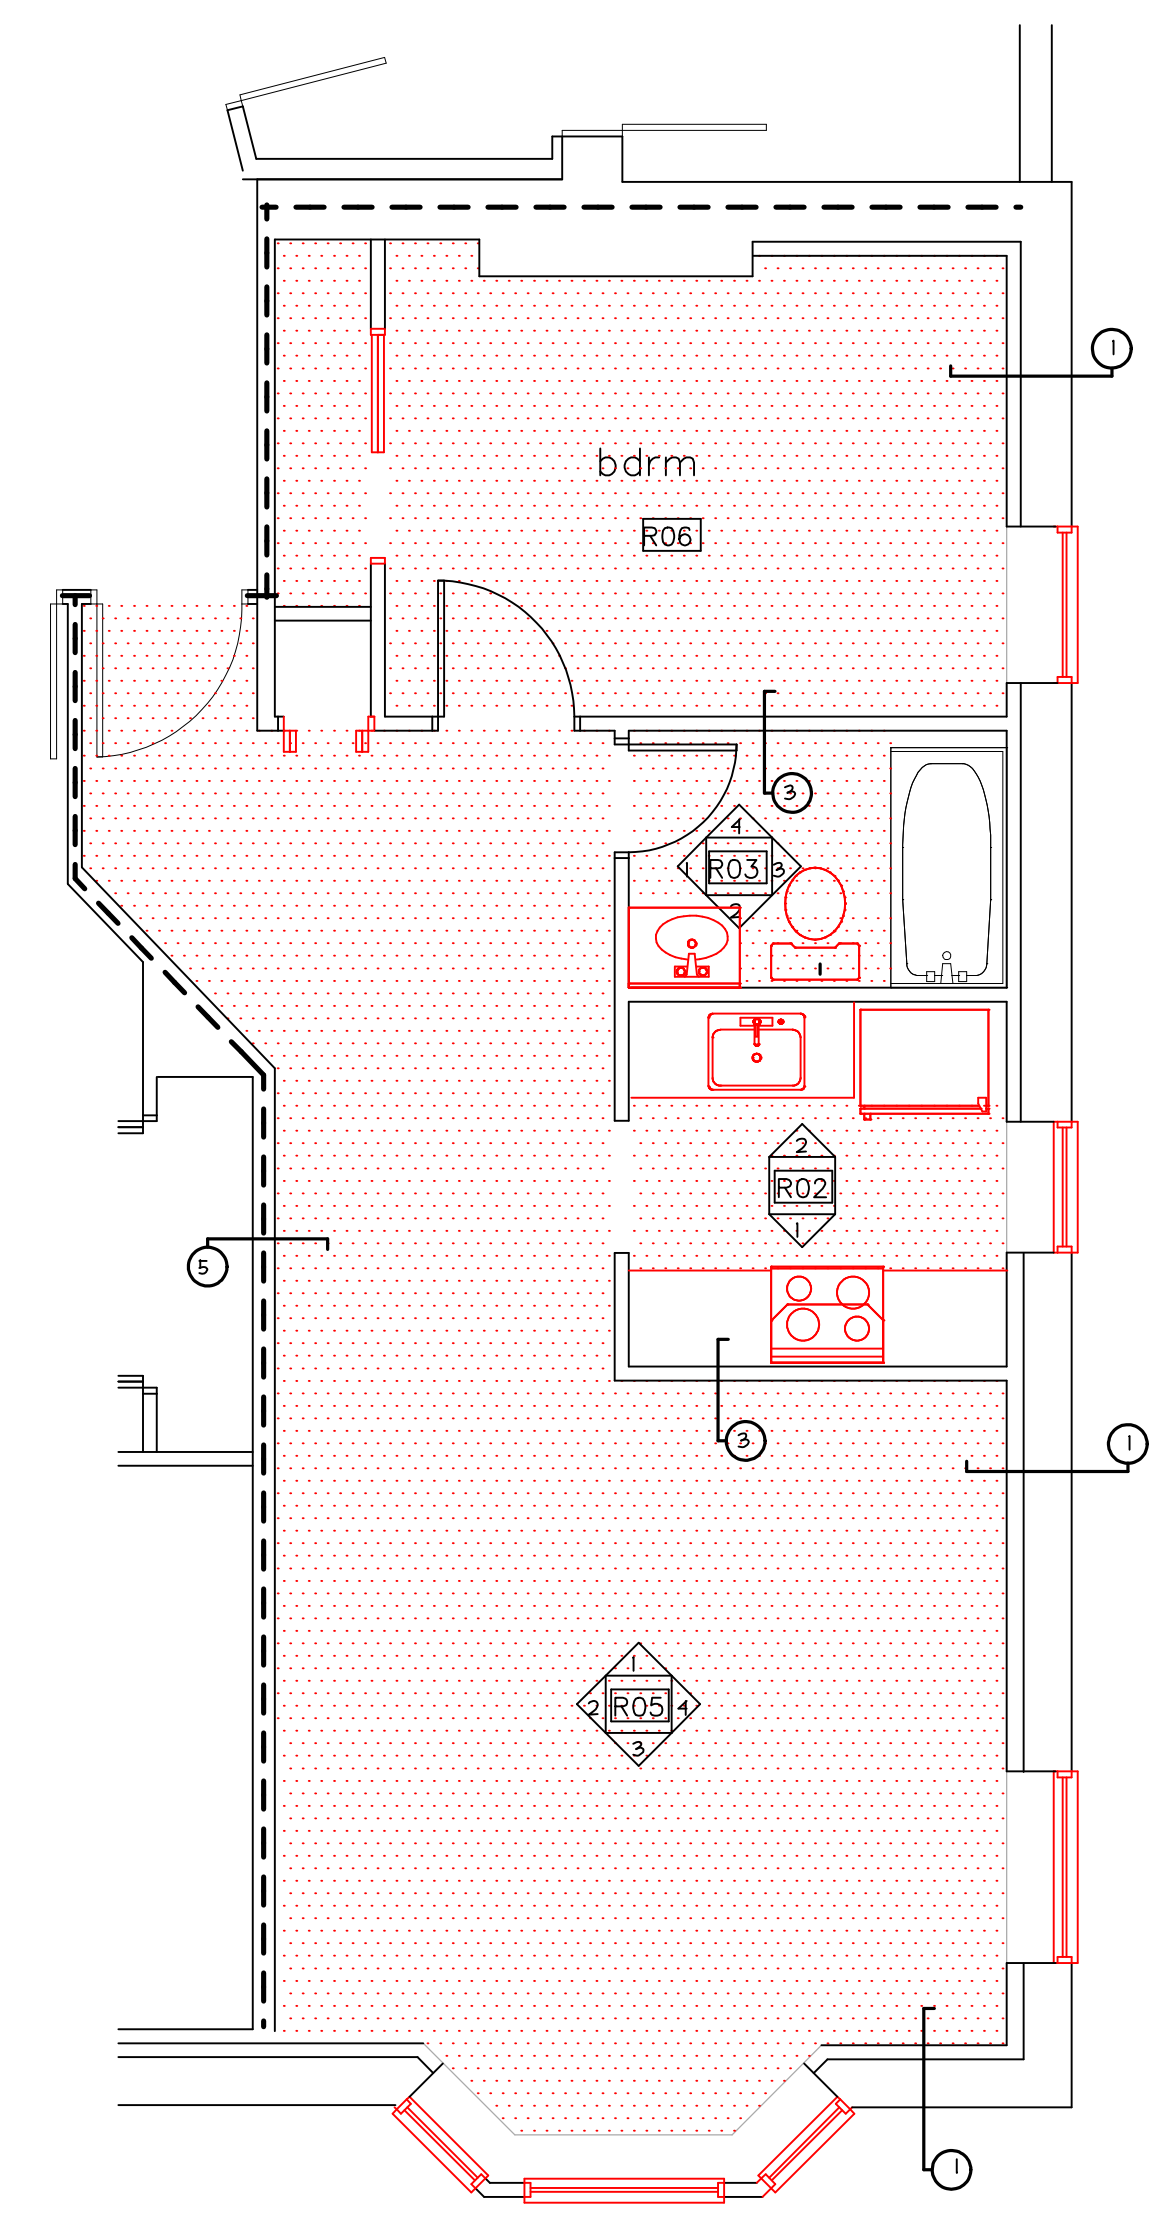

unit 21
type 1

