




unit 26
type 6

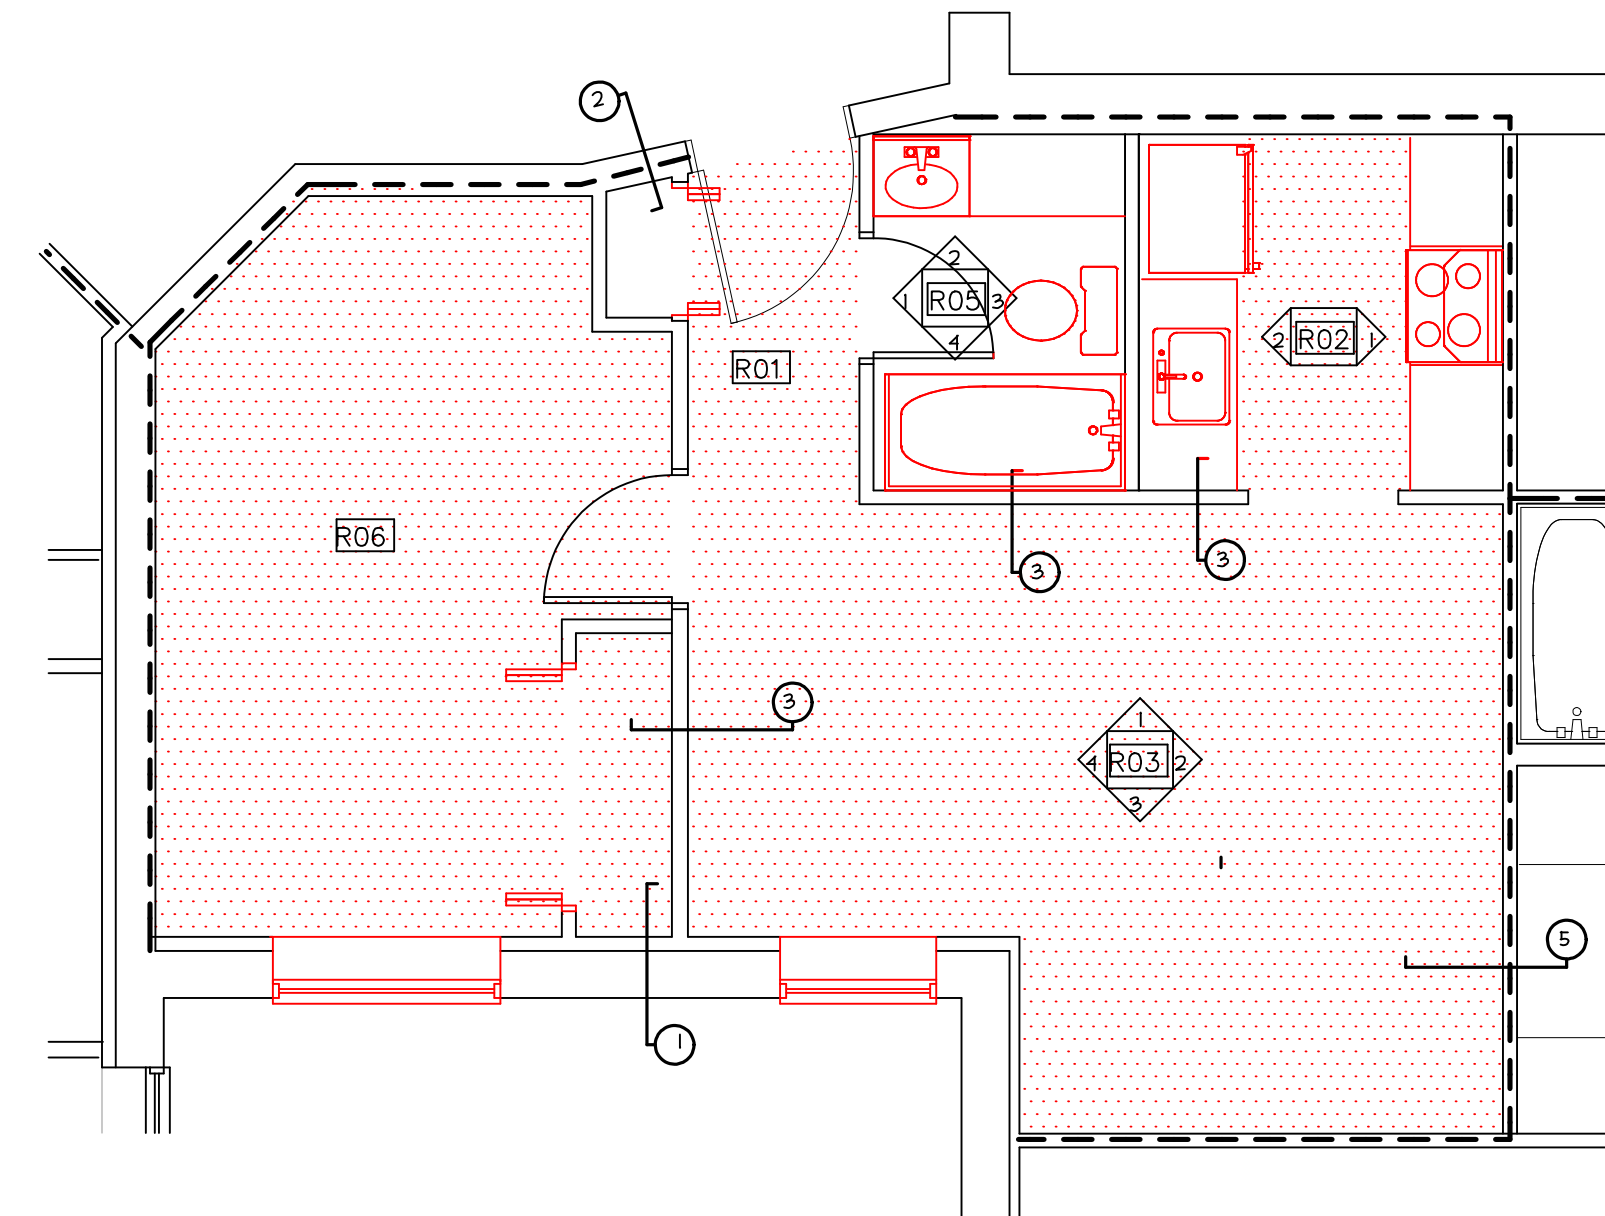

unit 24
type 3

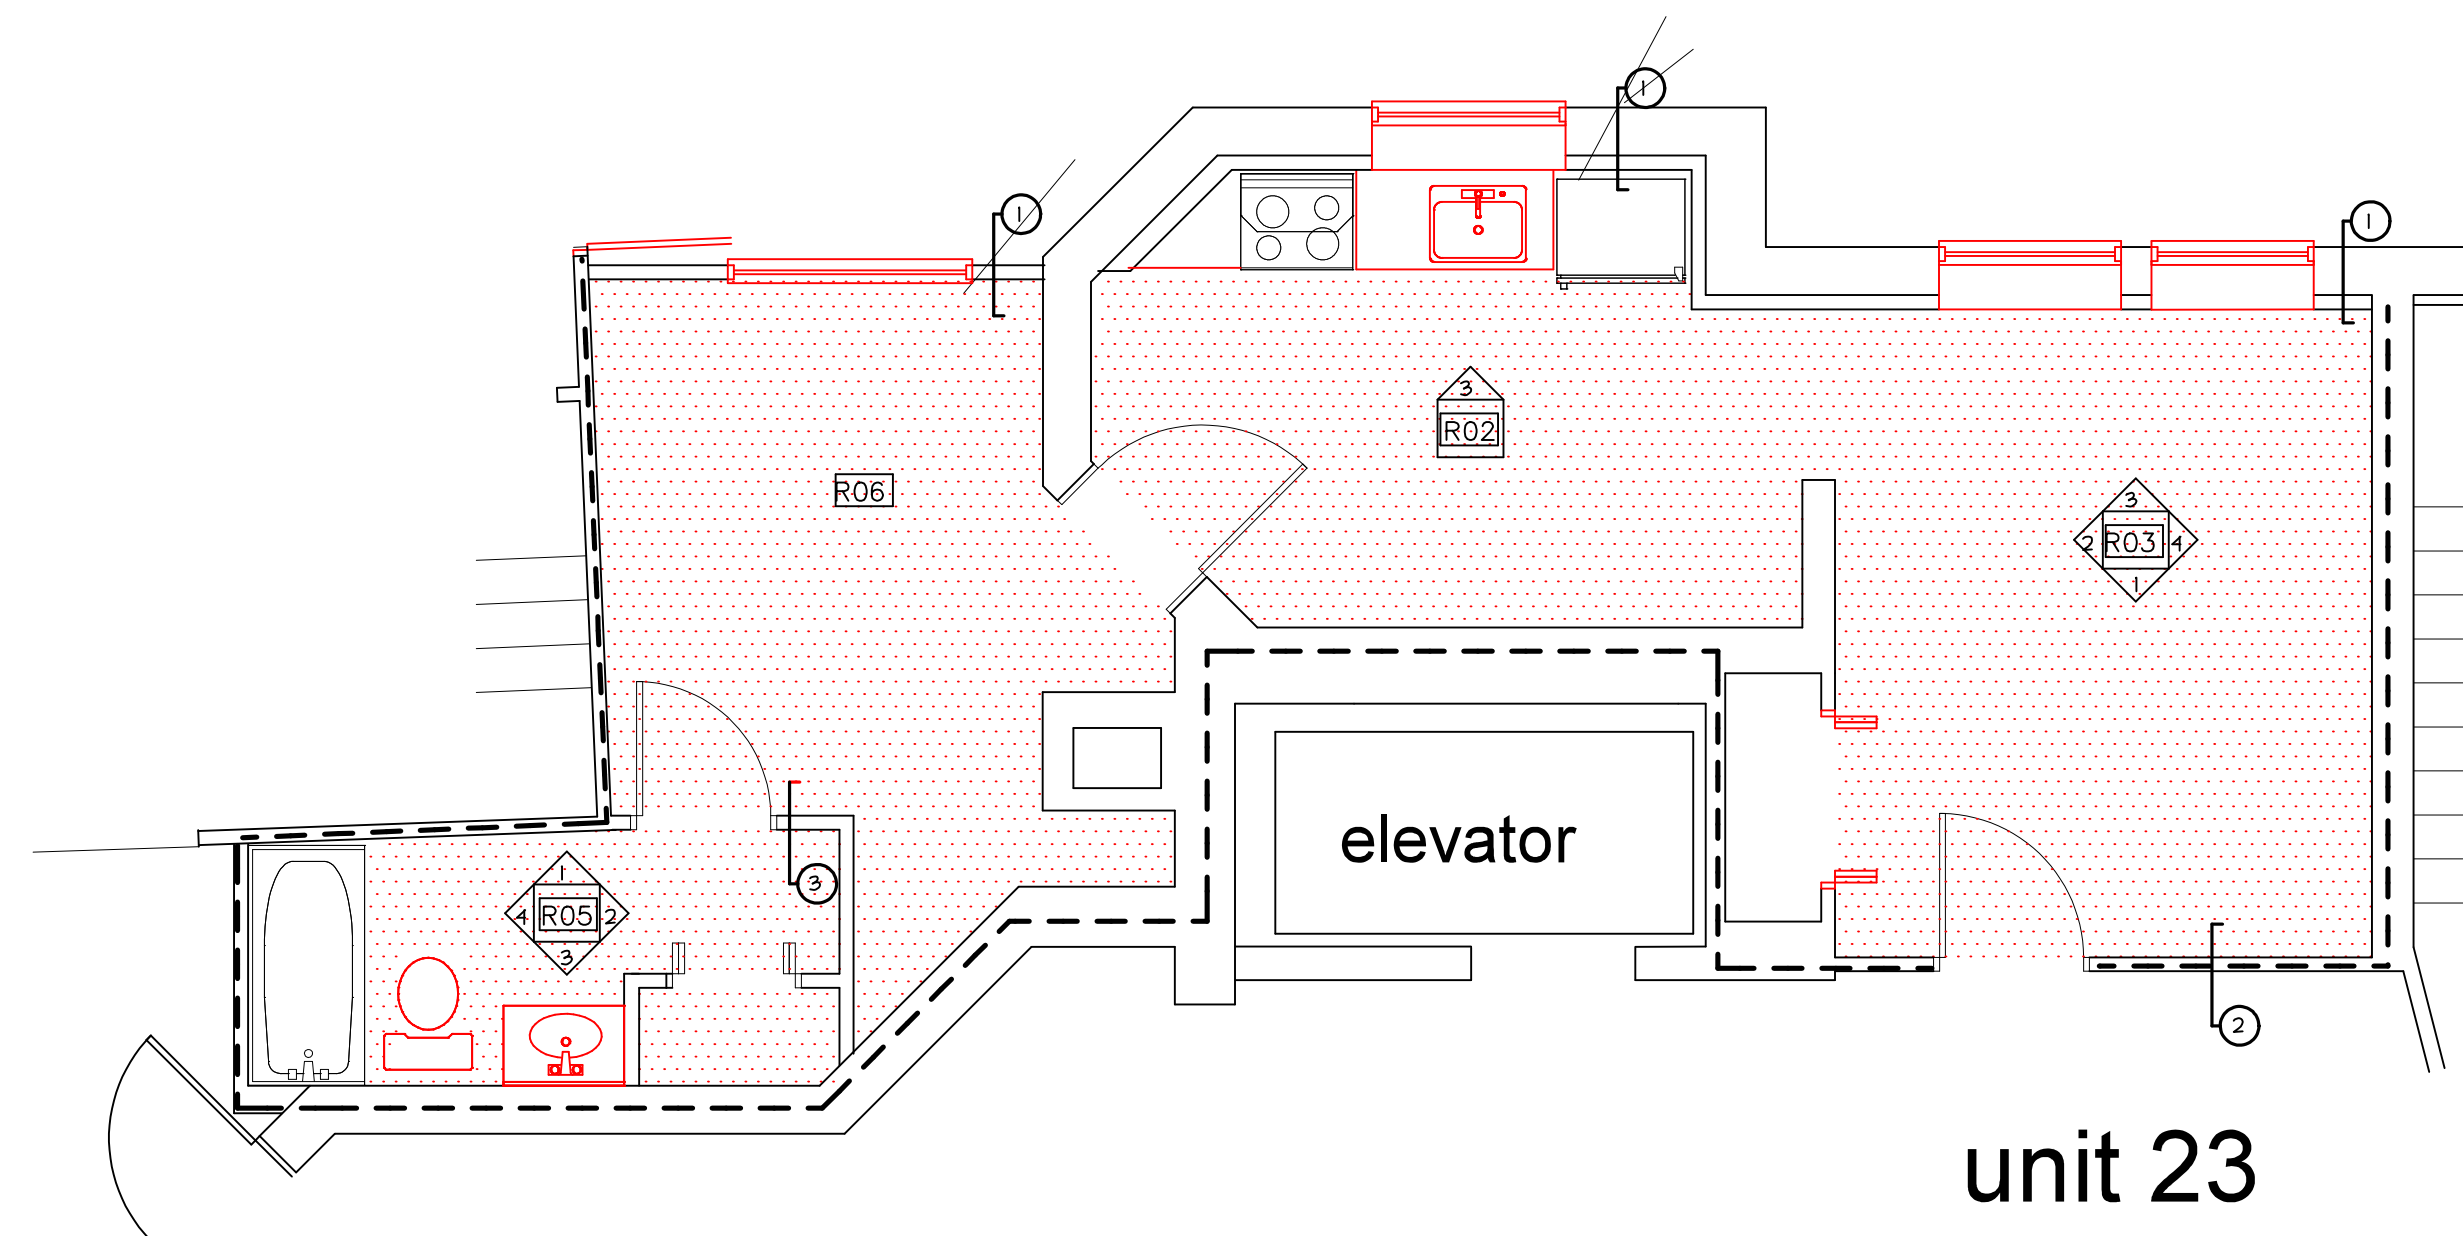

unit 23
type 5

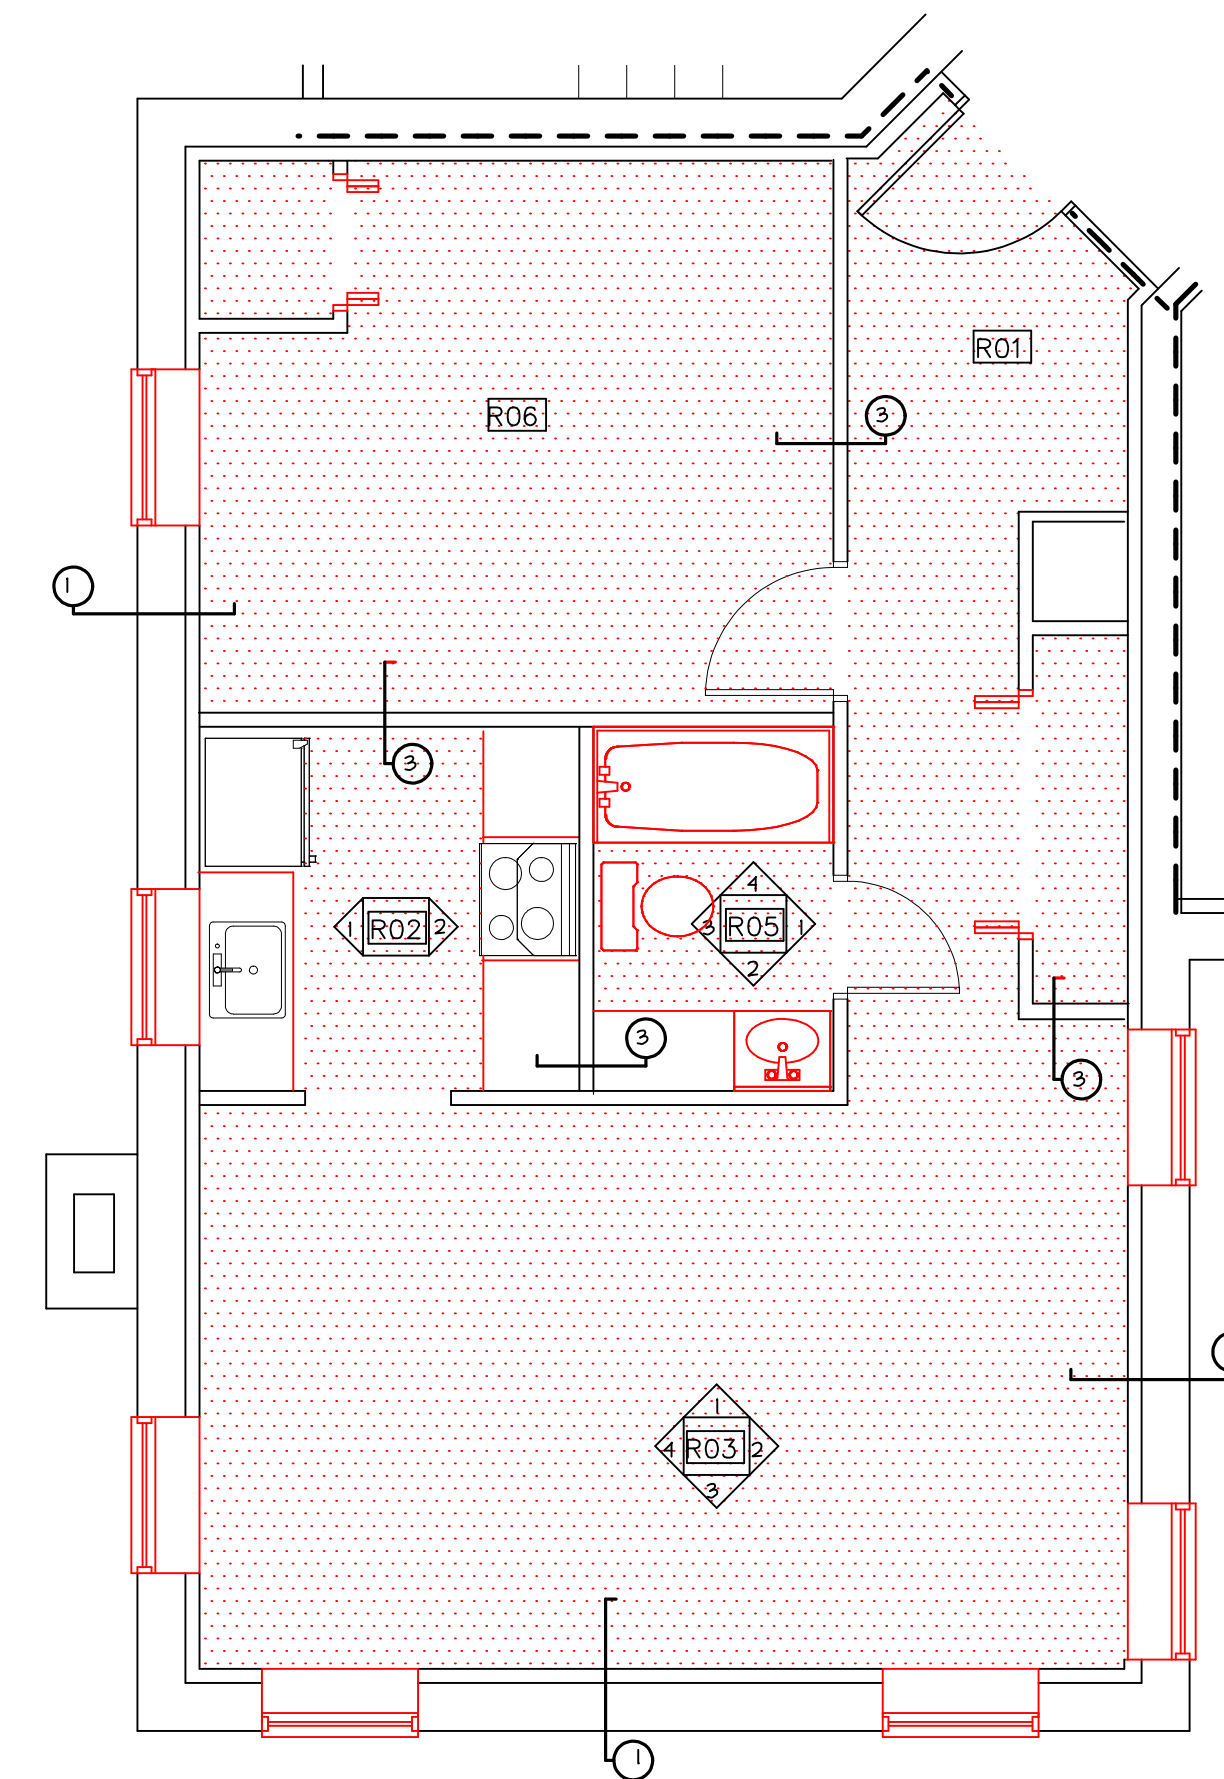

unit 25
type 4

project name

**Butler
Payson**

pine street
west street

avesta housing

goduti/thomas architects

44 oak st.

portland, maine 04101

ph. 207-775-3184

fax 207-774-0846

Total Building:

unit type	# of units	bdrm #
1	(3)	1 bdrm
1a	(1)	1 bdrm
2	(3)	1 bdrm
3	(3)	1 bdrm
4	(2)	1 bdrm
5	(3)	1 bdrm
6	(2)	2 bdrm

total (17)

Legend:

 new flooring locations shown hatched
all items in red are new, to replace existing

revisions

date

january 17th, 2015

sheet title

payson
unit plans

scale

1/4"=1'-0"


drawn by

MS

project number

butpay14

sheet number

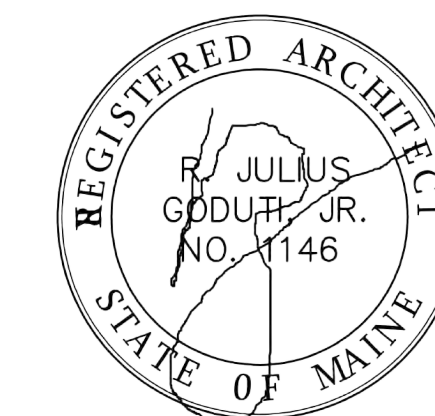

PA1.9