

project name

Butler Payson
pine st.
state st.
portland, maine

avesta housing



goduti/thomas architects

44 oak st.


portland, maine 04101

ph. 207-115-3184

fax 207-114-0846

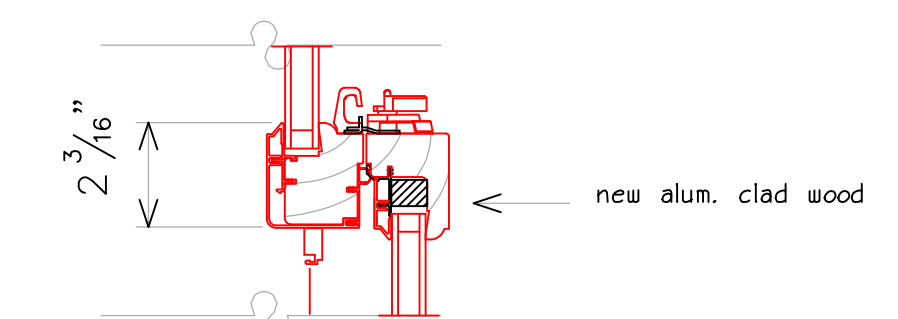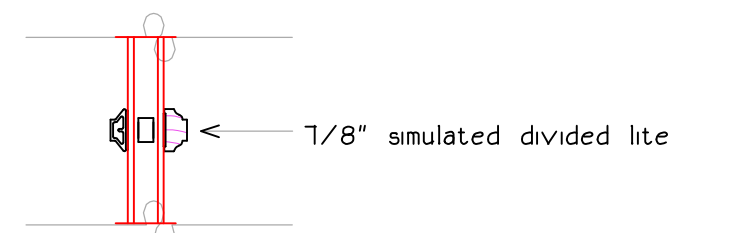

parting rail

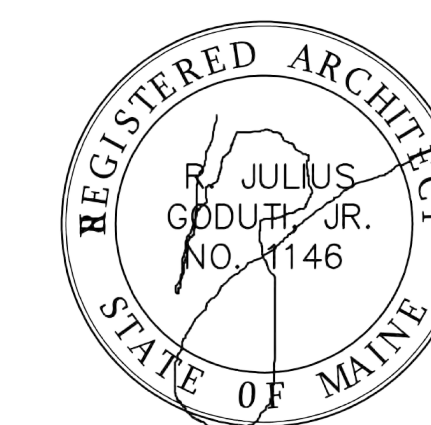

revisions

date

january 11th, 2015

sheet title

**marvin alum clad
double hung
details**

**payson original building
payson carriage building**

scale

3" = 1'-0"

drawn by


RG

project number

butler payson

sheet number


PA5.1

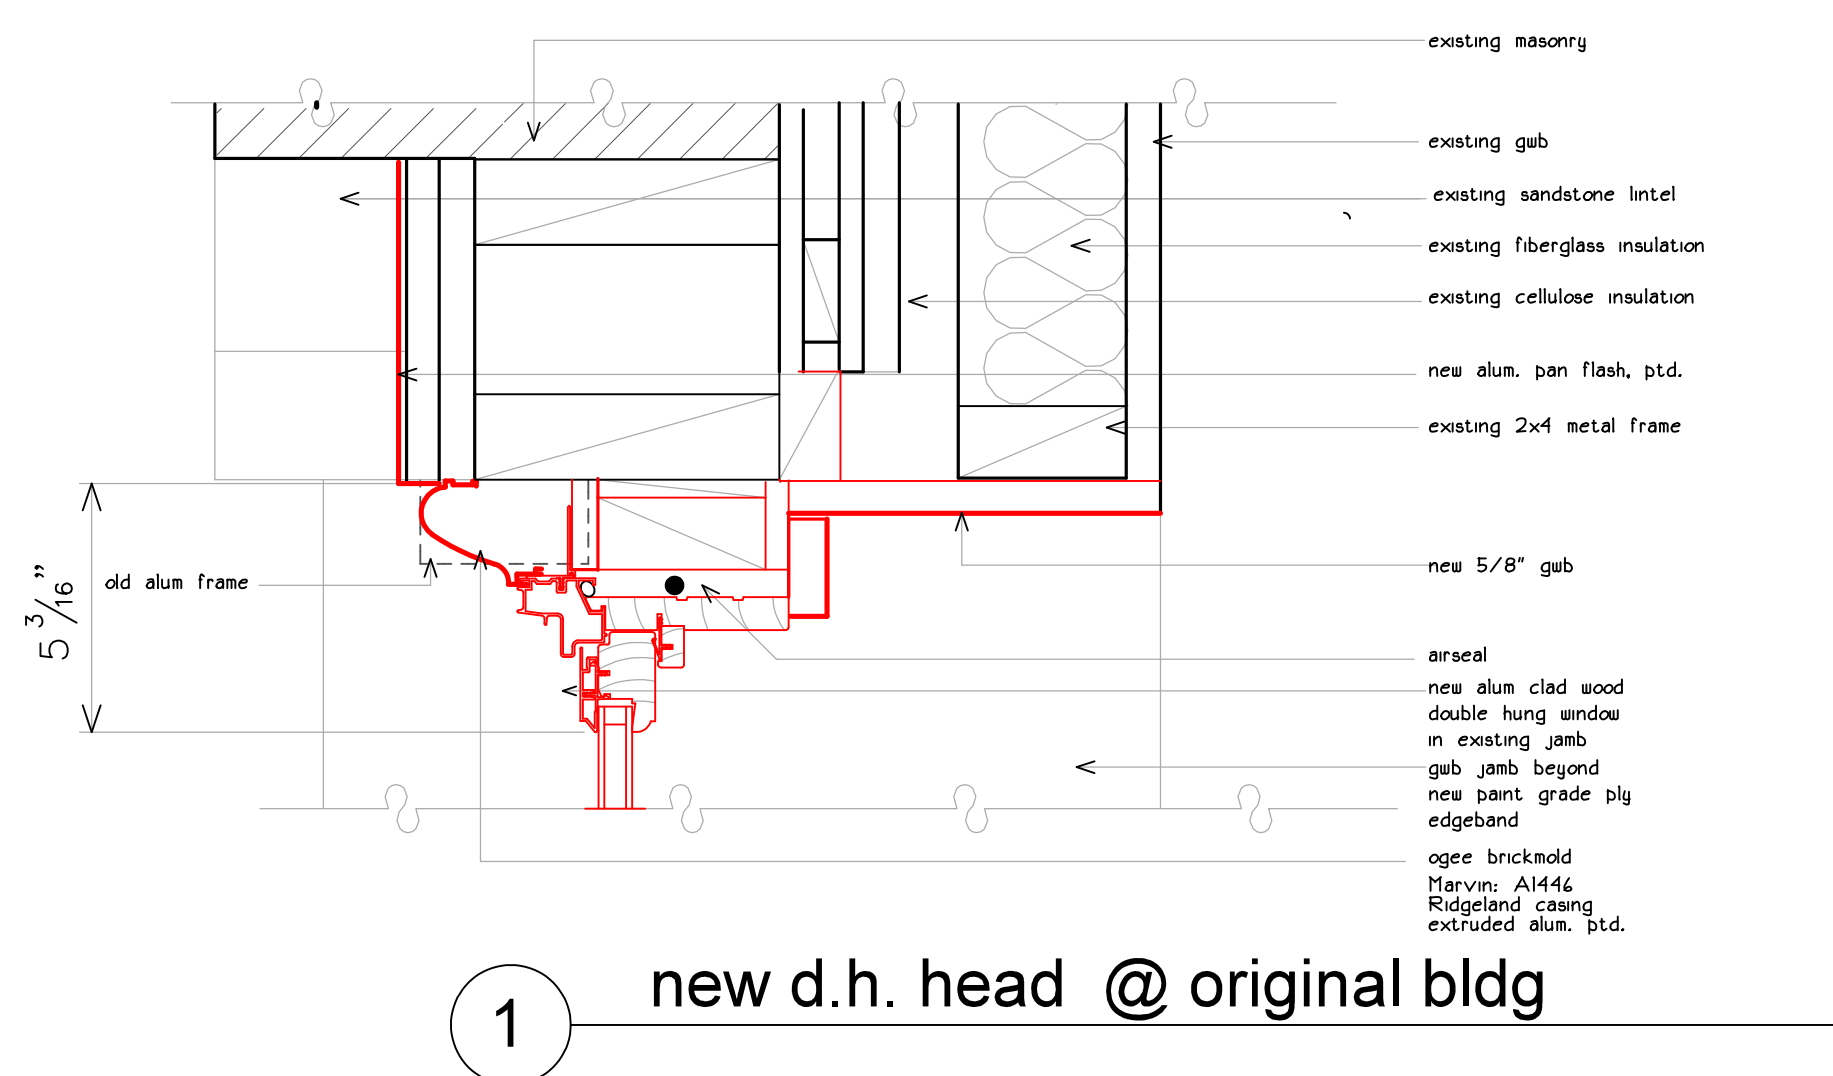


1 new d.h. head @ original bldg




2 new d.h. jamb @ original bldg

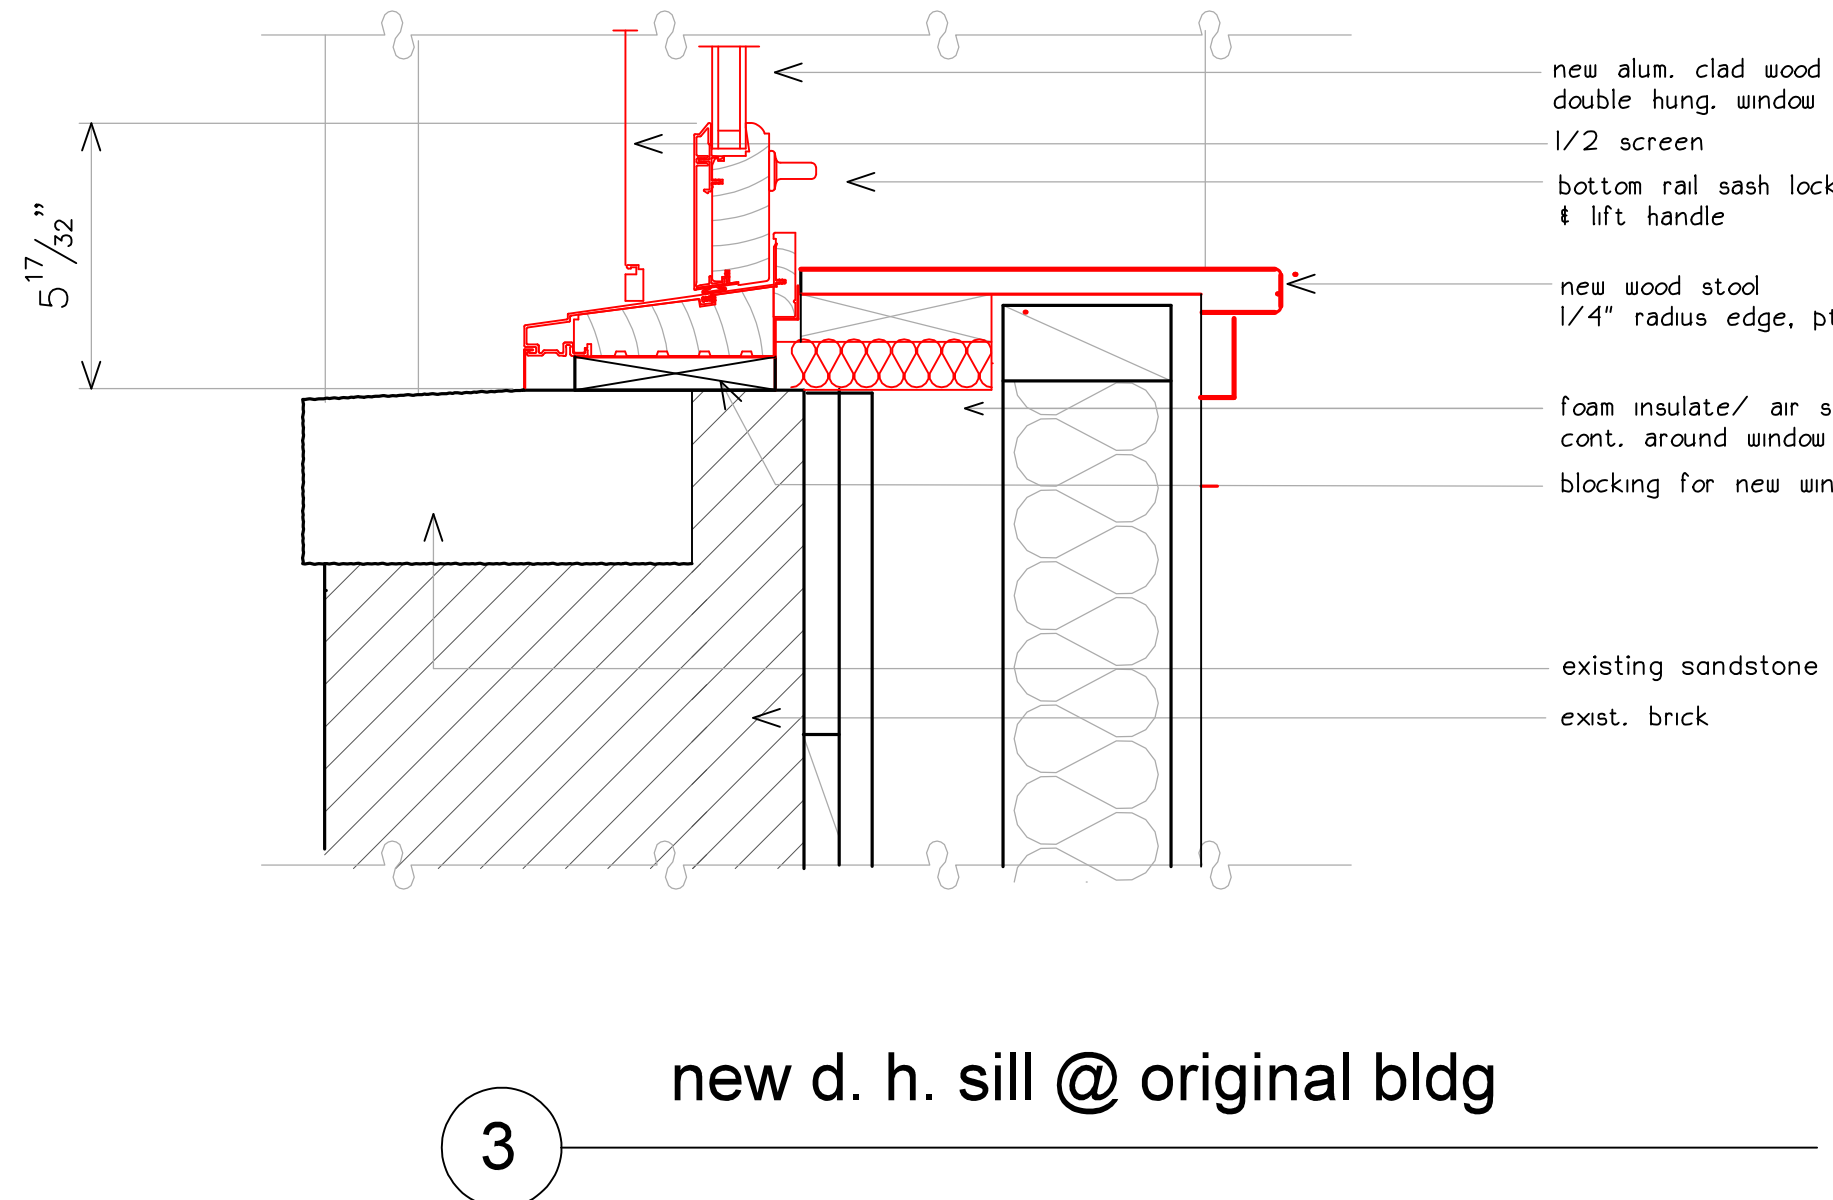


3 new d. h. sill @ original bldg

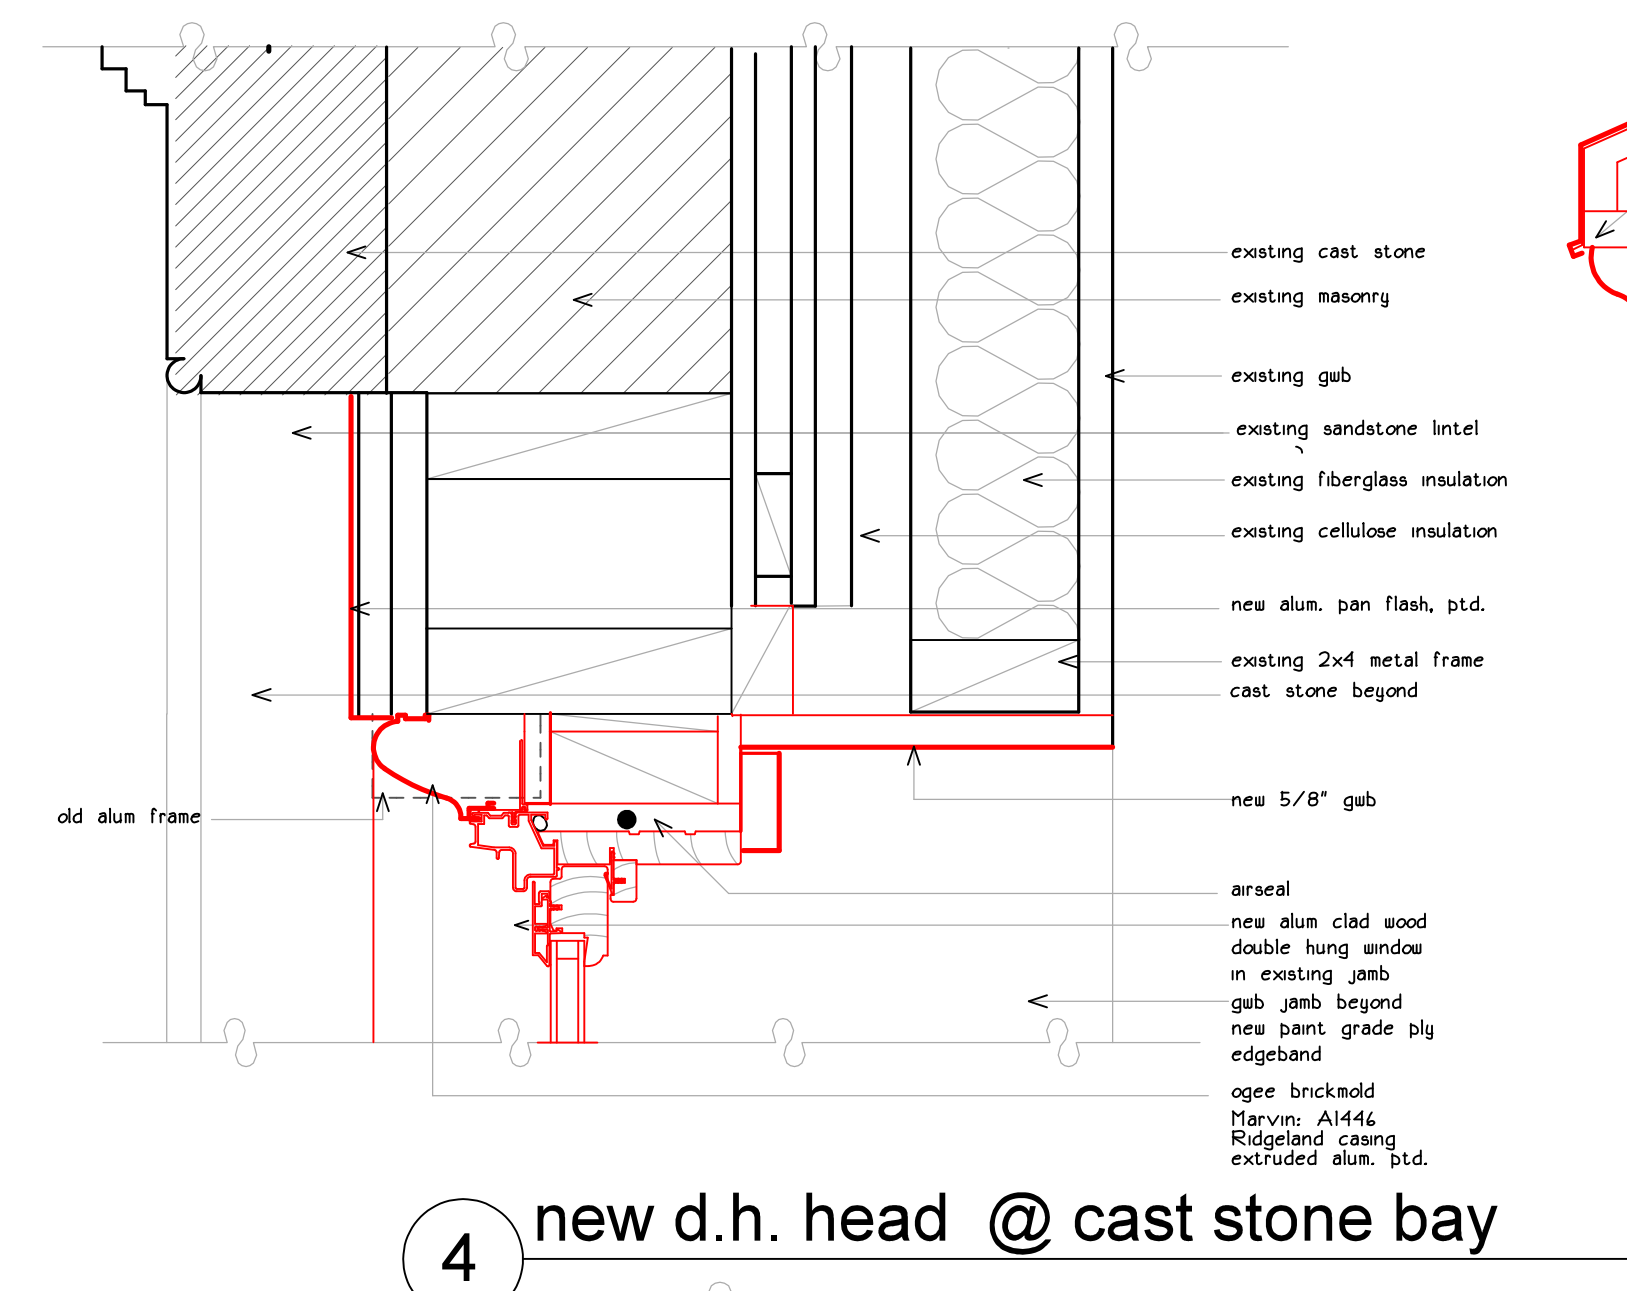


4 new d.h. head @ cast stone bay

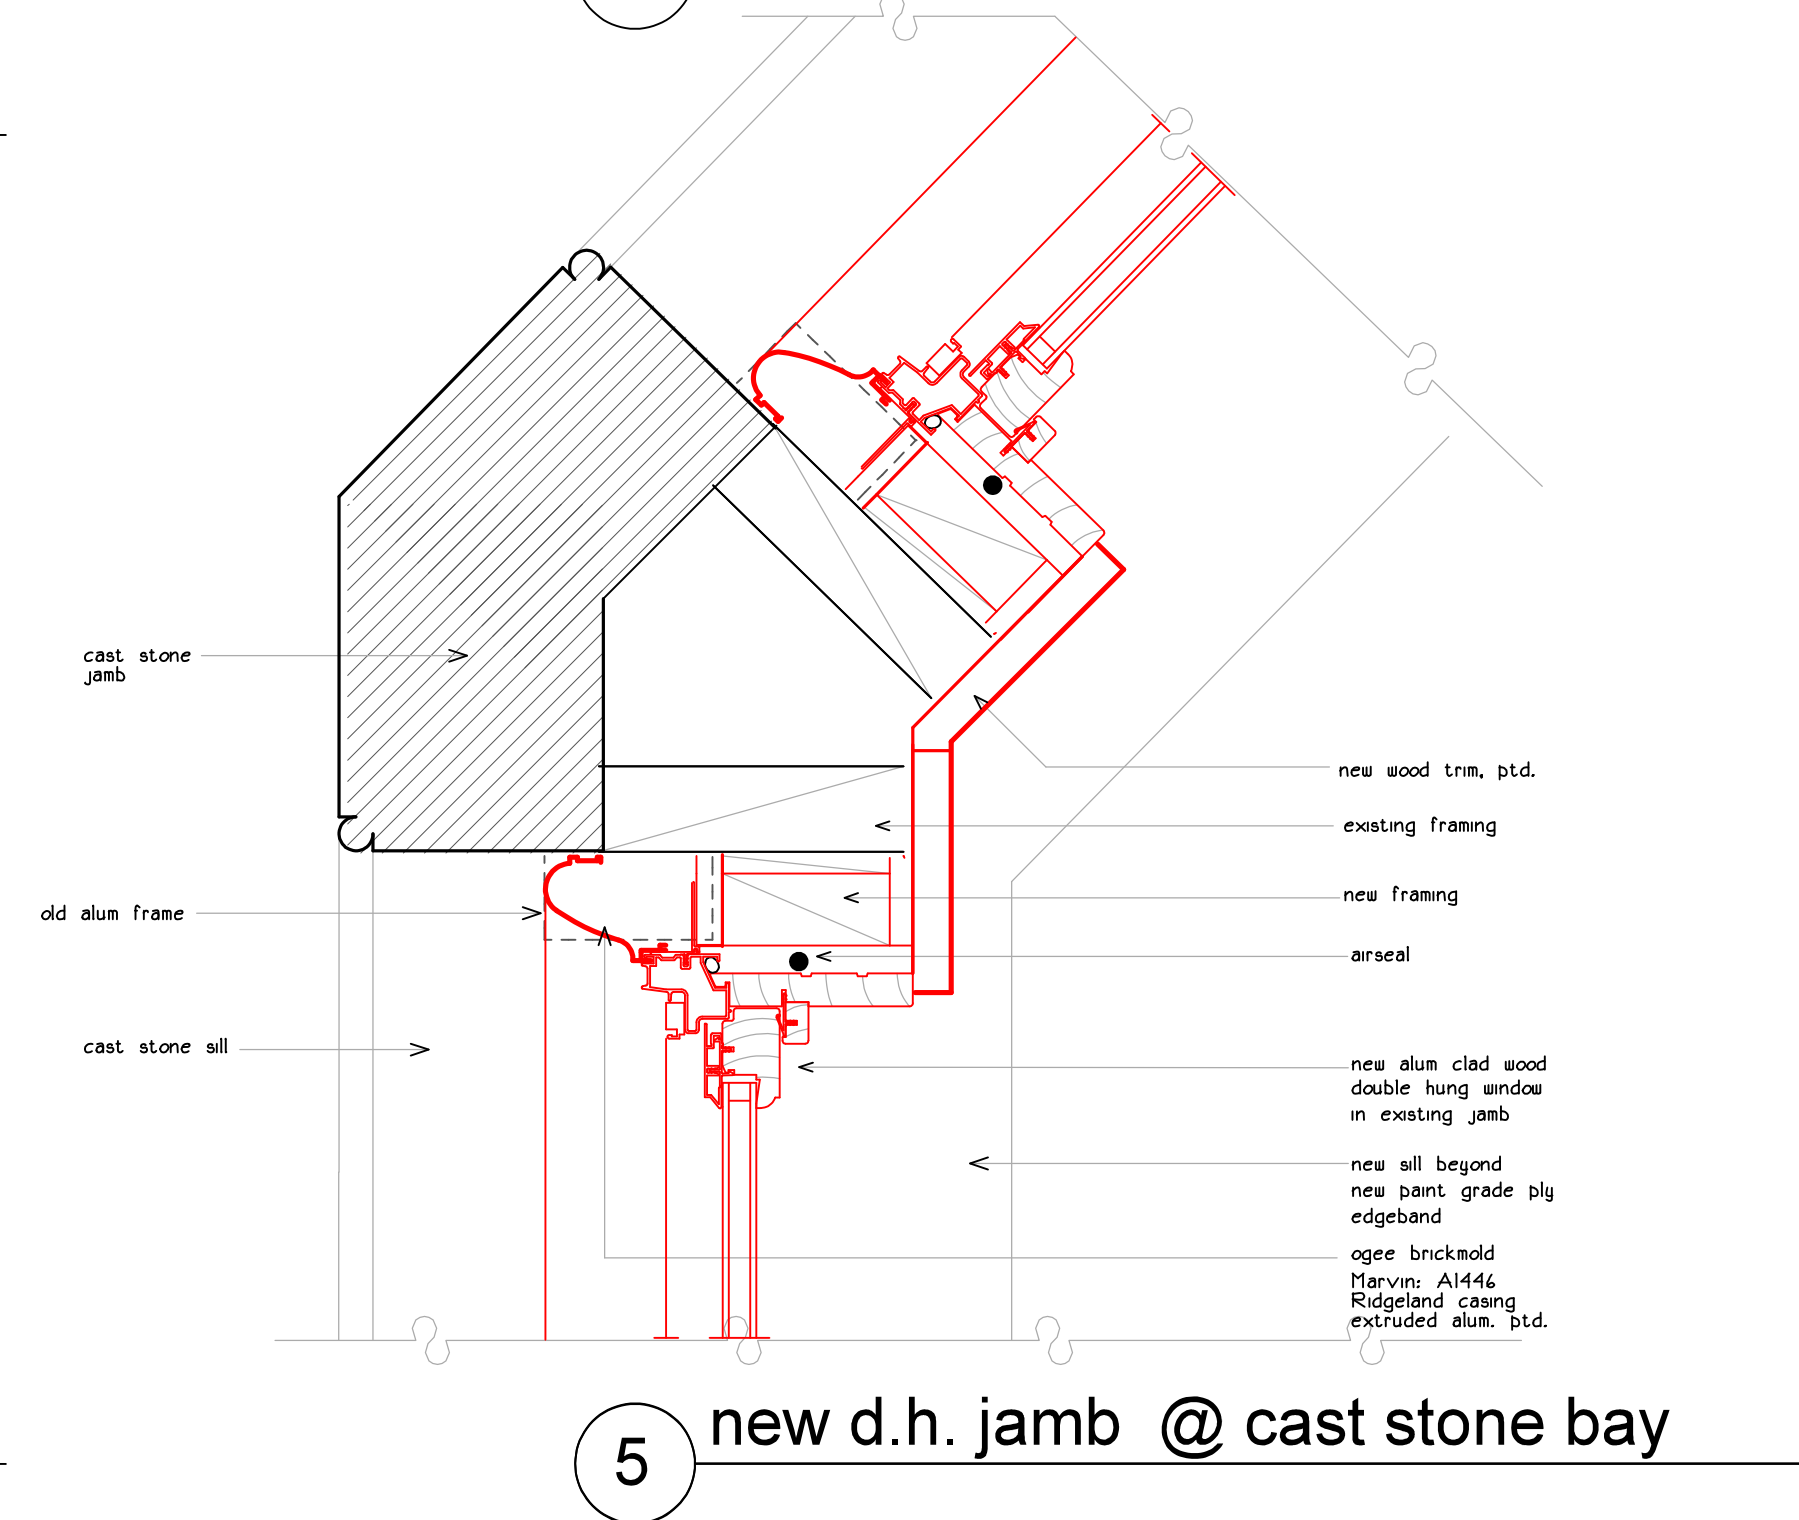


5 new d.h. jamb @ cast stone bay

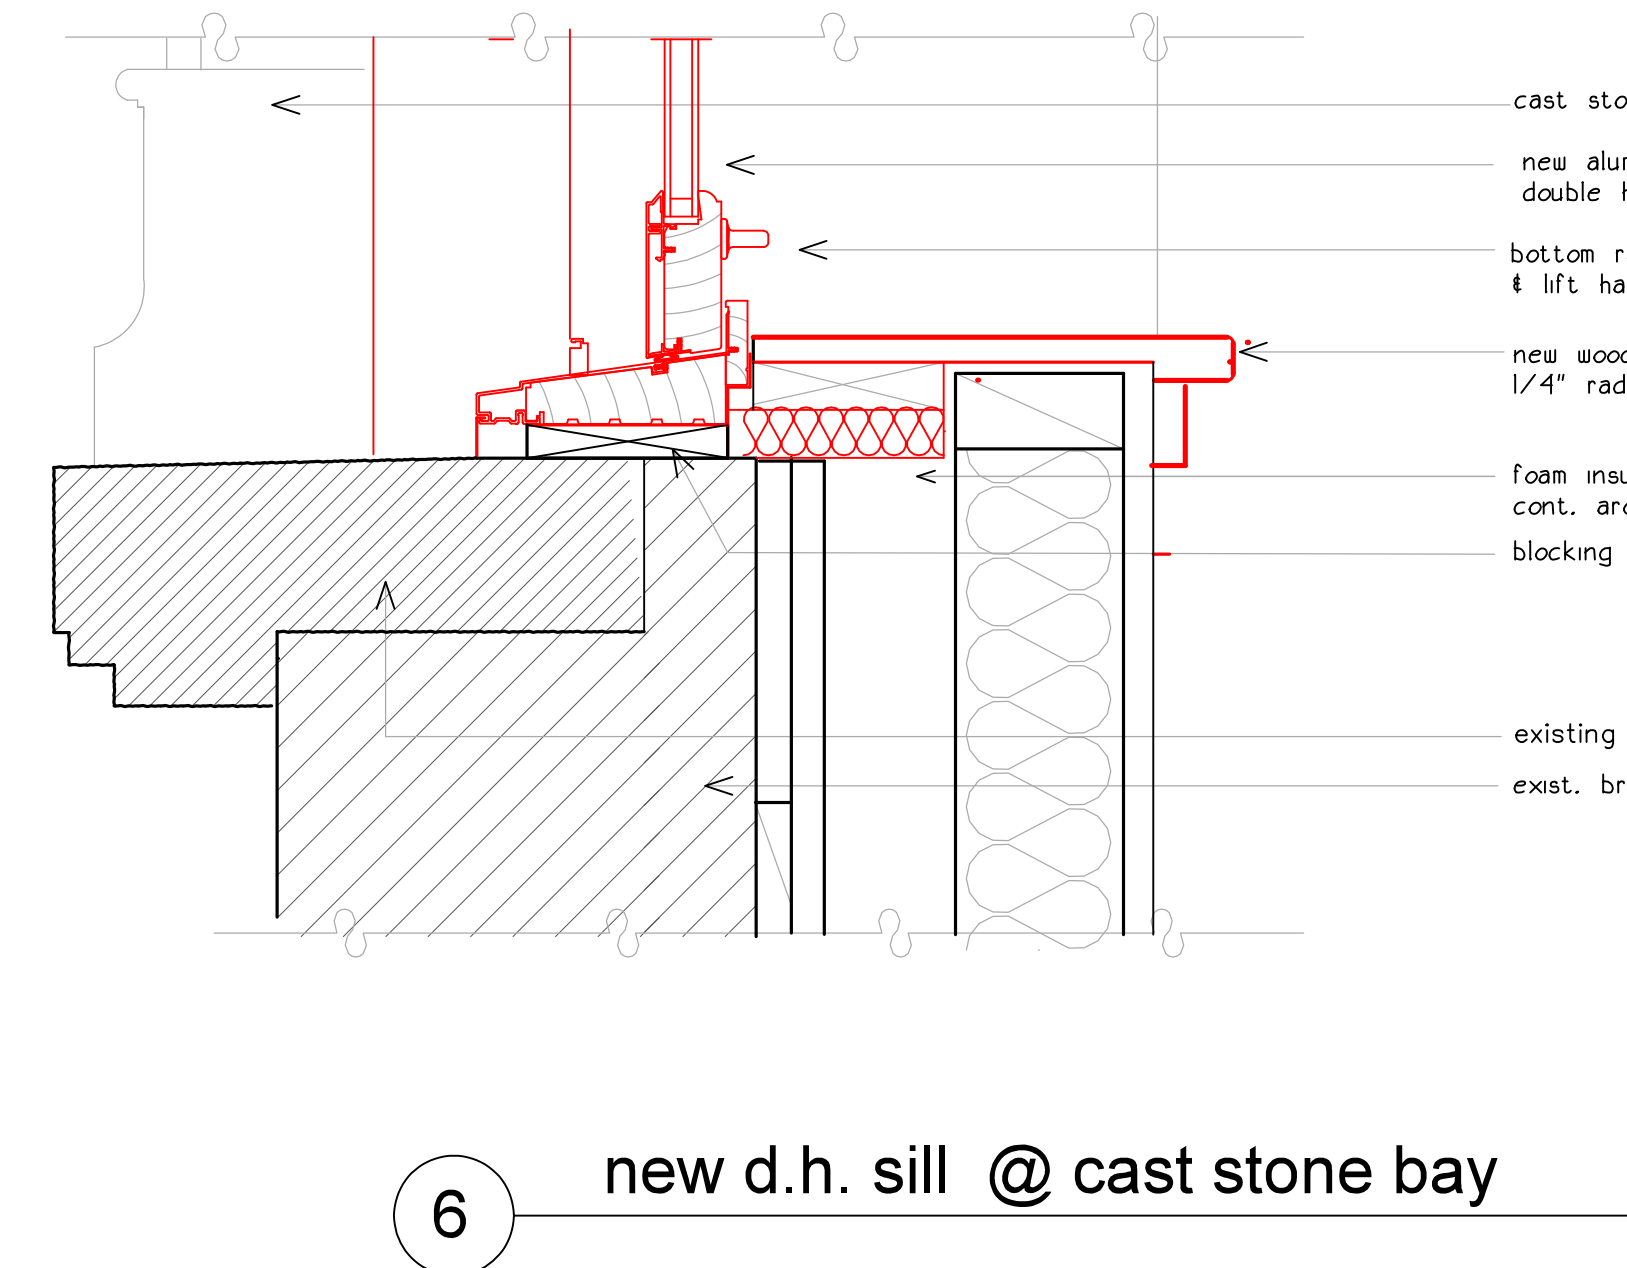


6 new d.h. sill @ cast stone bay

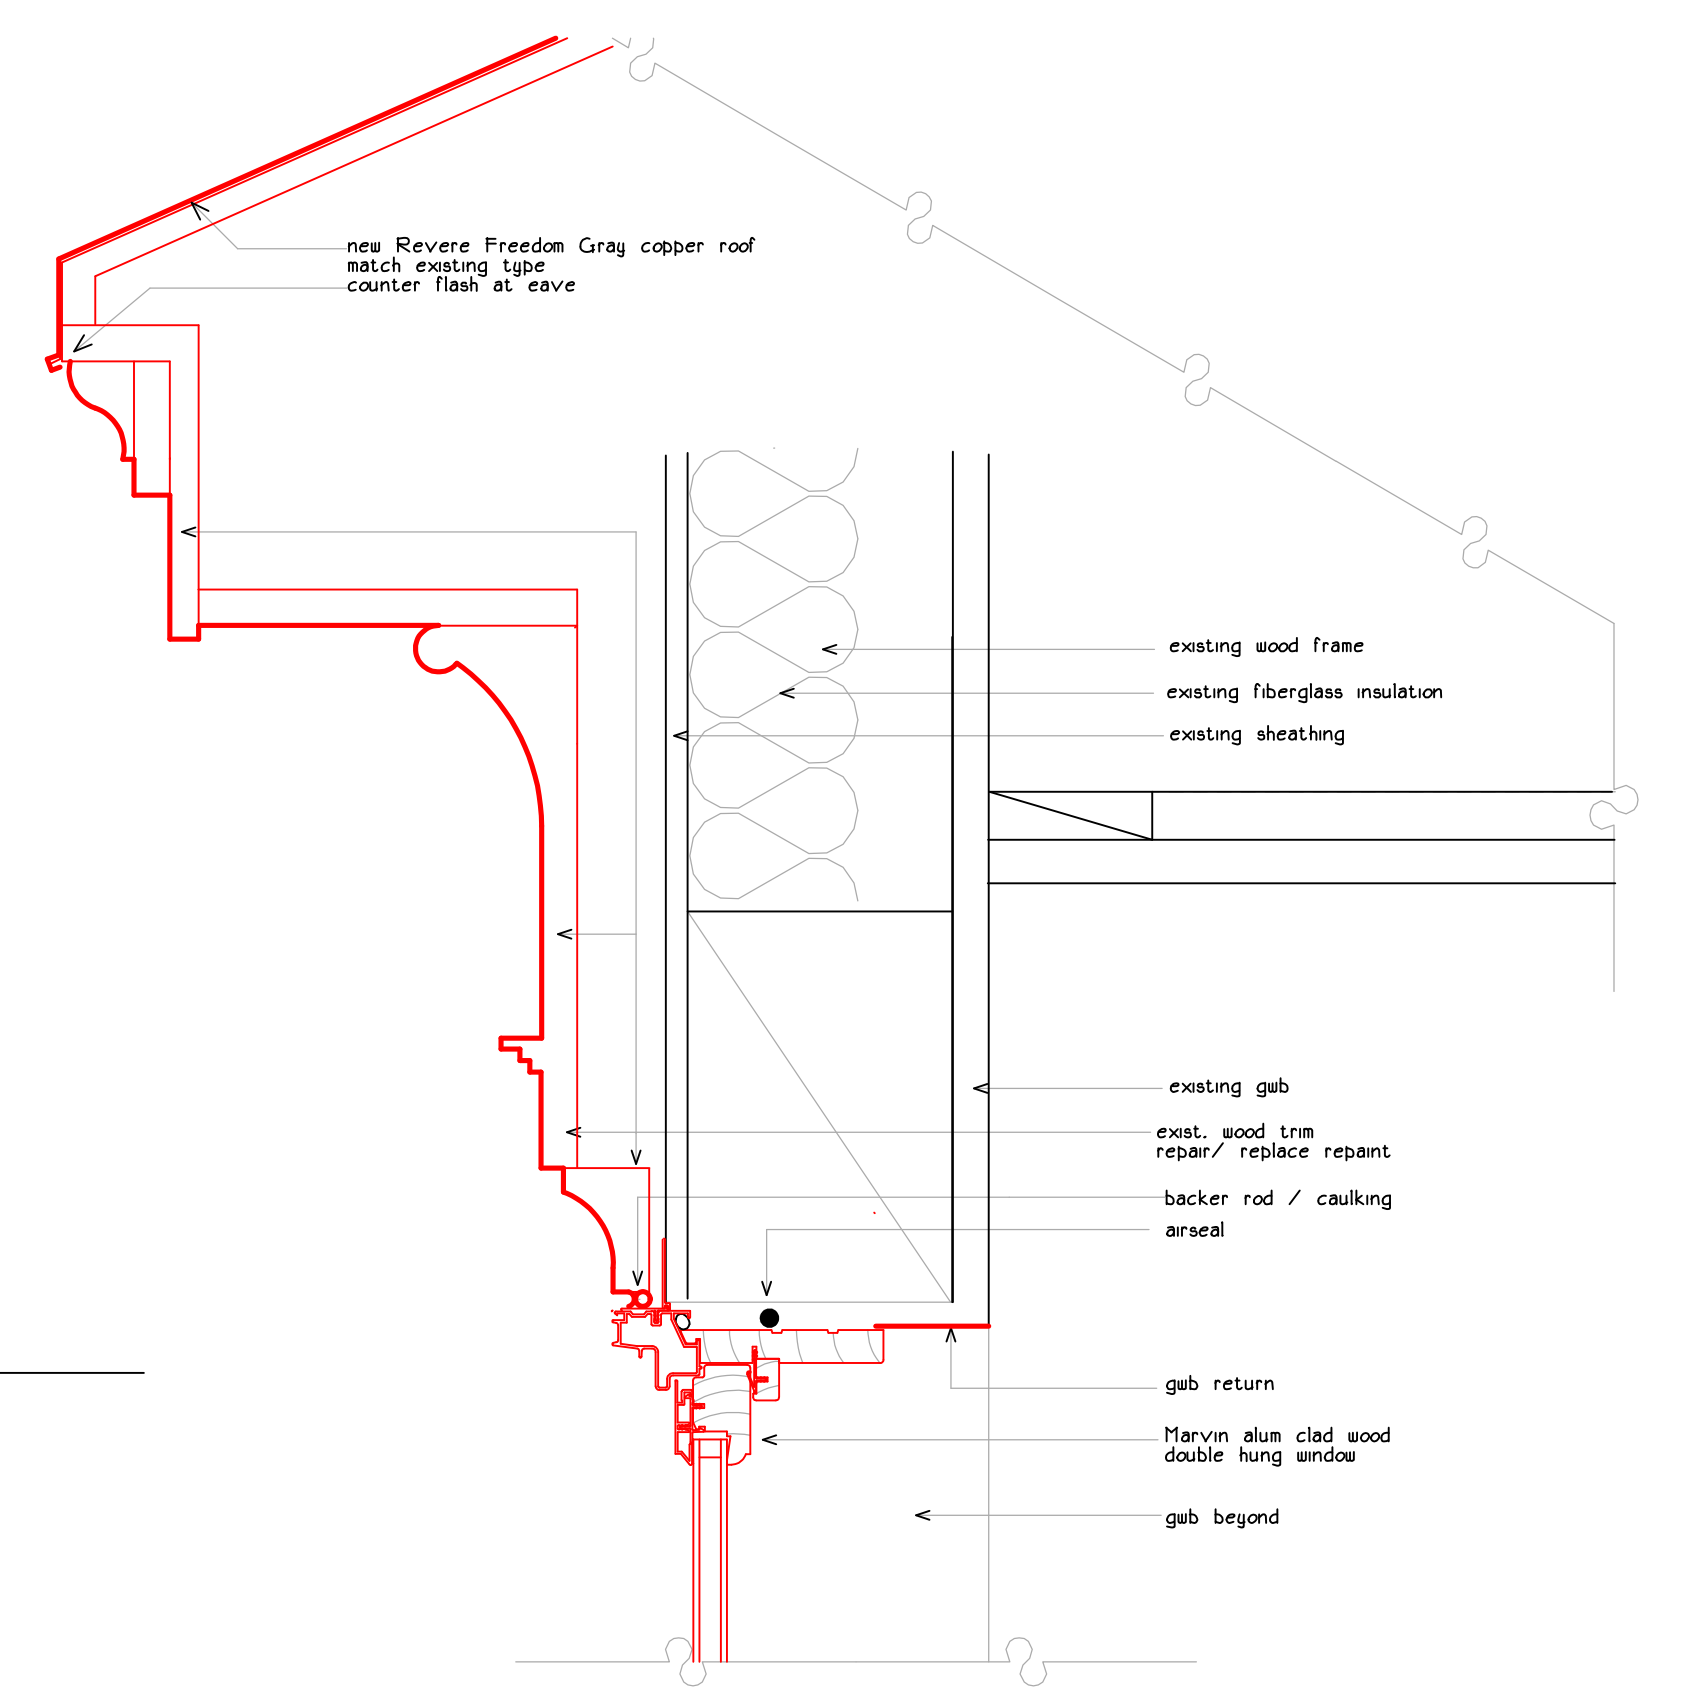

7 new head @ 2nd floor bay

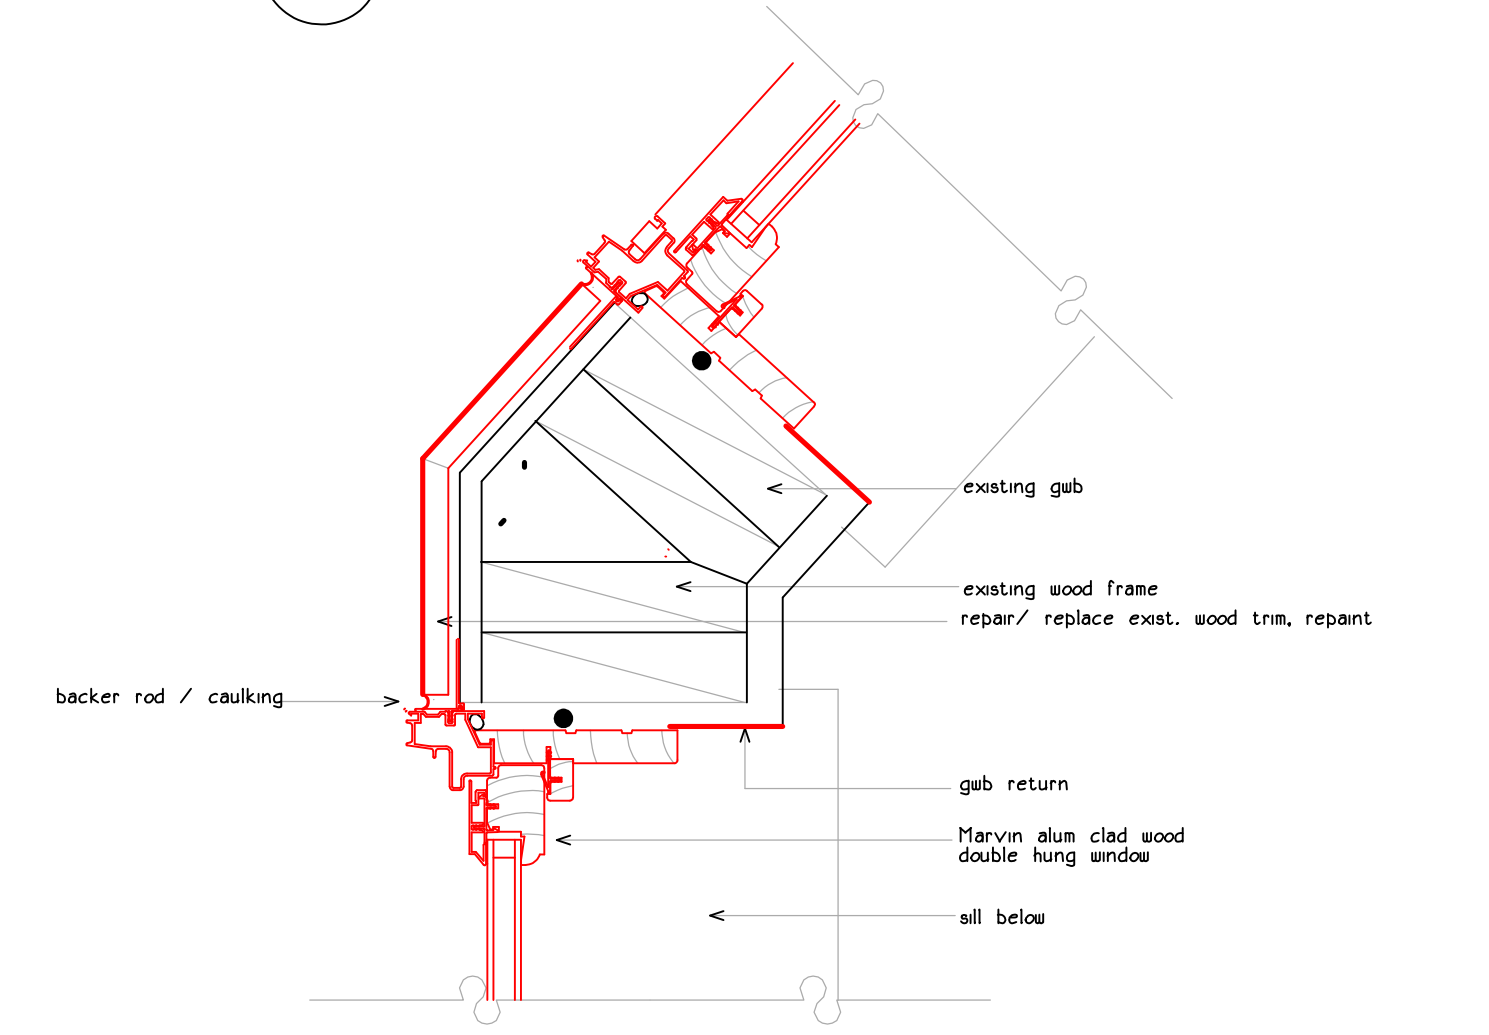

8 new jamb @ 2nd floor bay

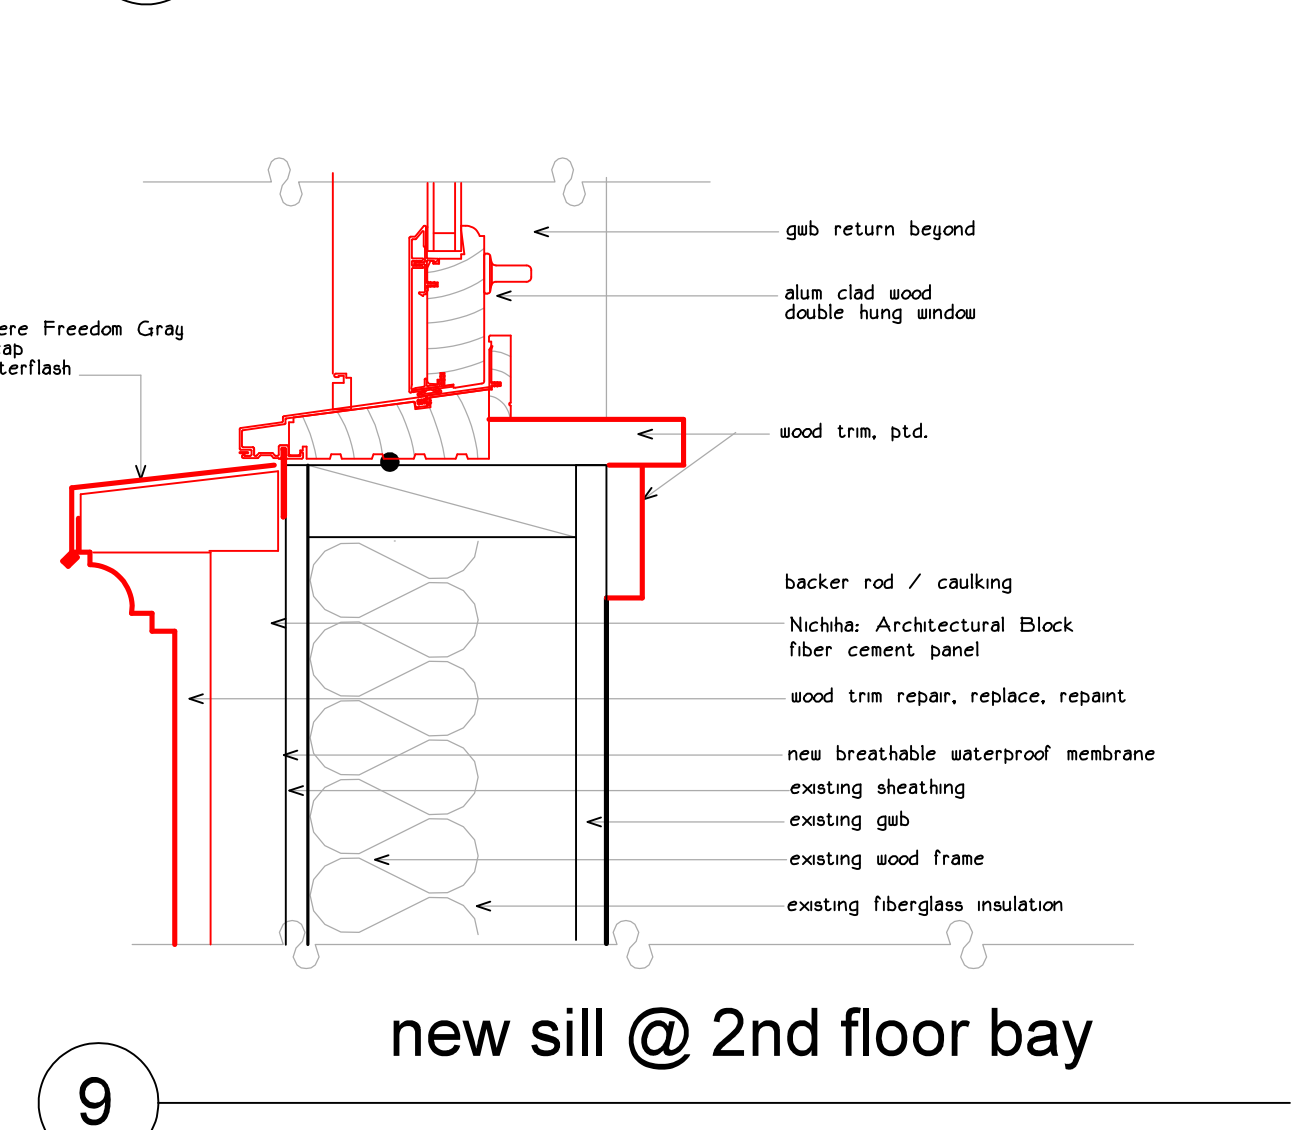

9 new sill @ 2nd floor bay