



project name
Butler Payson
 pine st.
 state st.
 portland, maine

avesta housing


goduti/thomas architects
 44 oak st.
 portland, maine 04101
 ph. 201-775-3184
 fax 201-774-0846

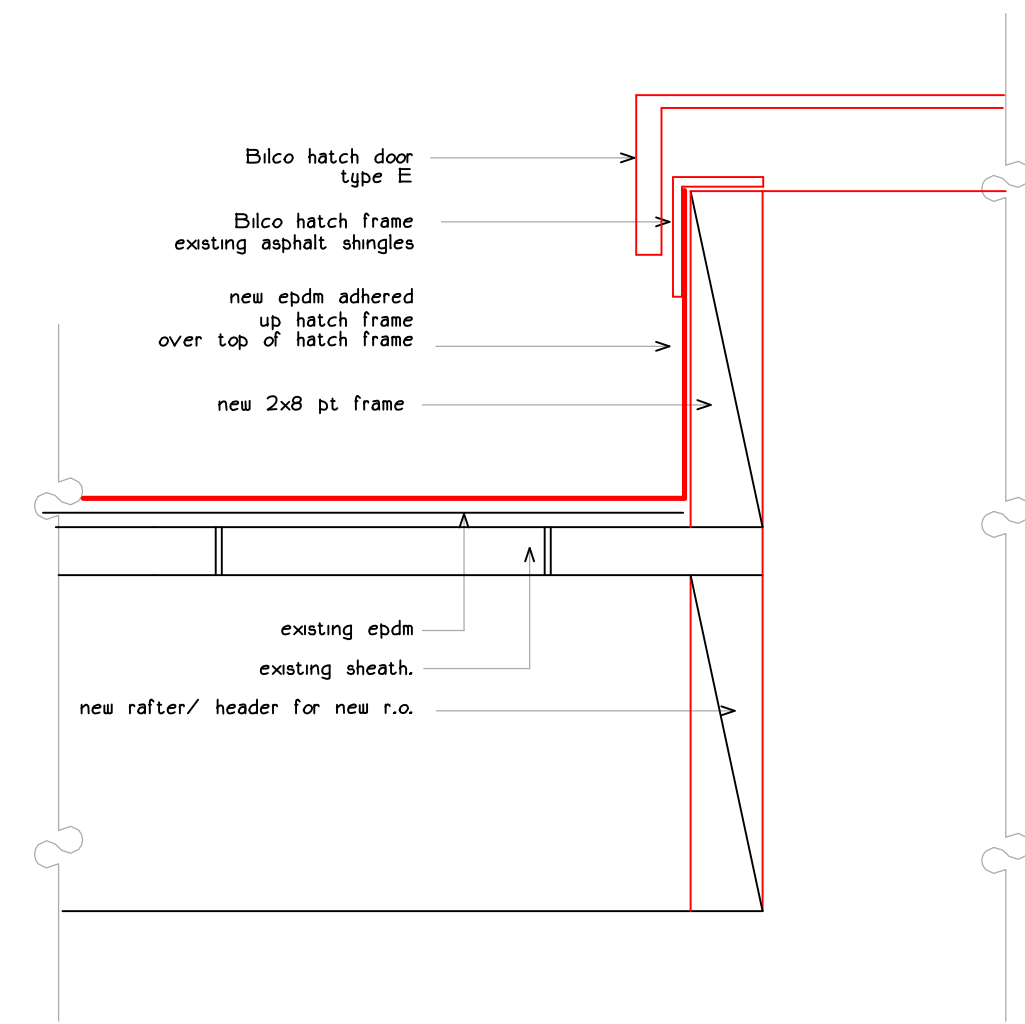

1 flat roof hatch

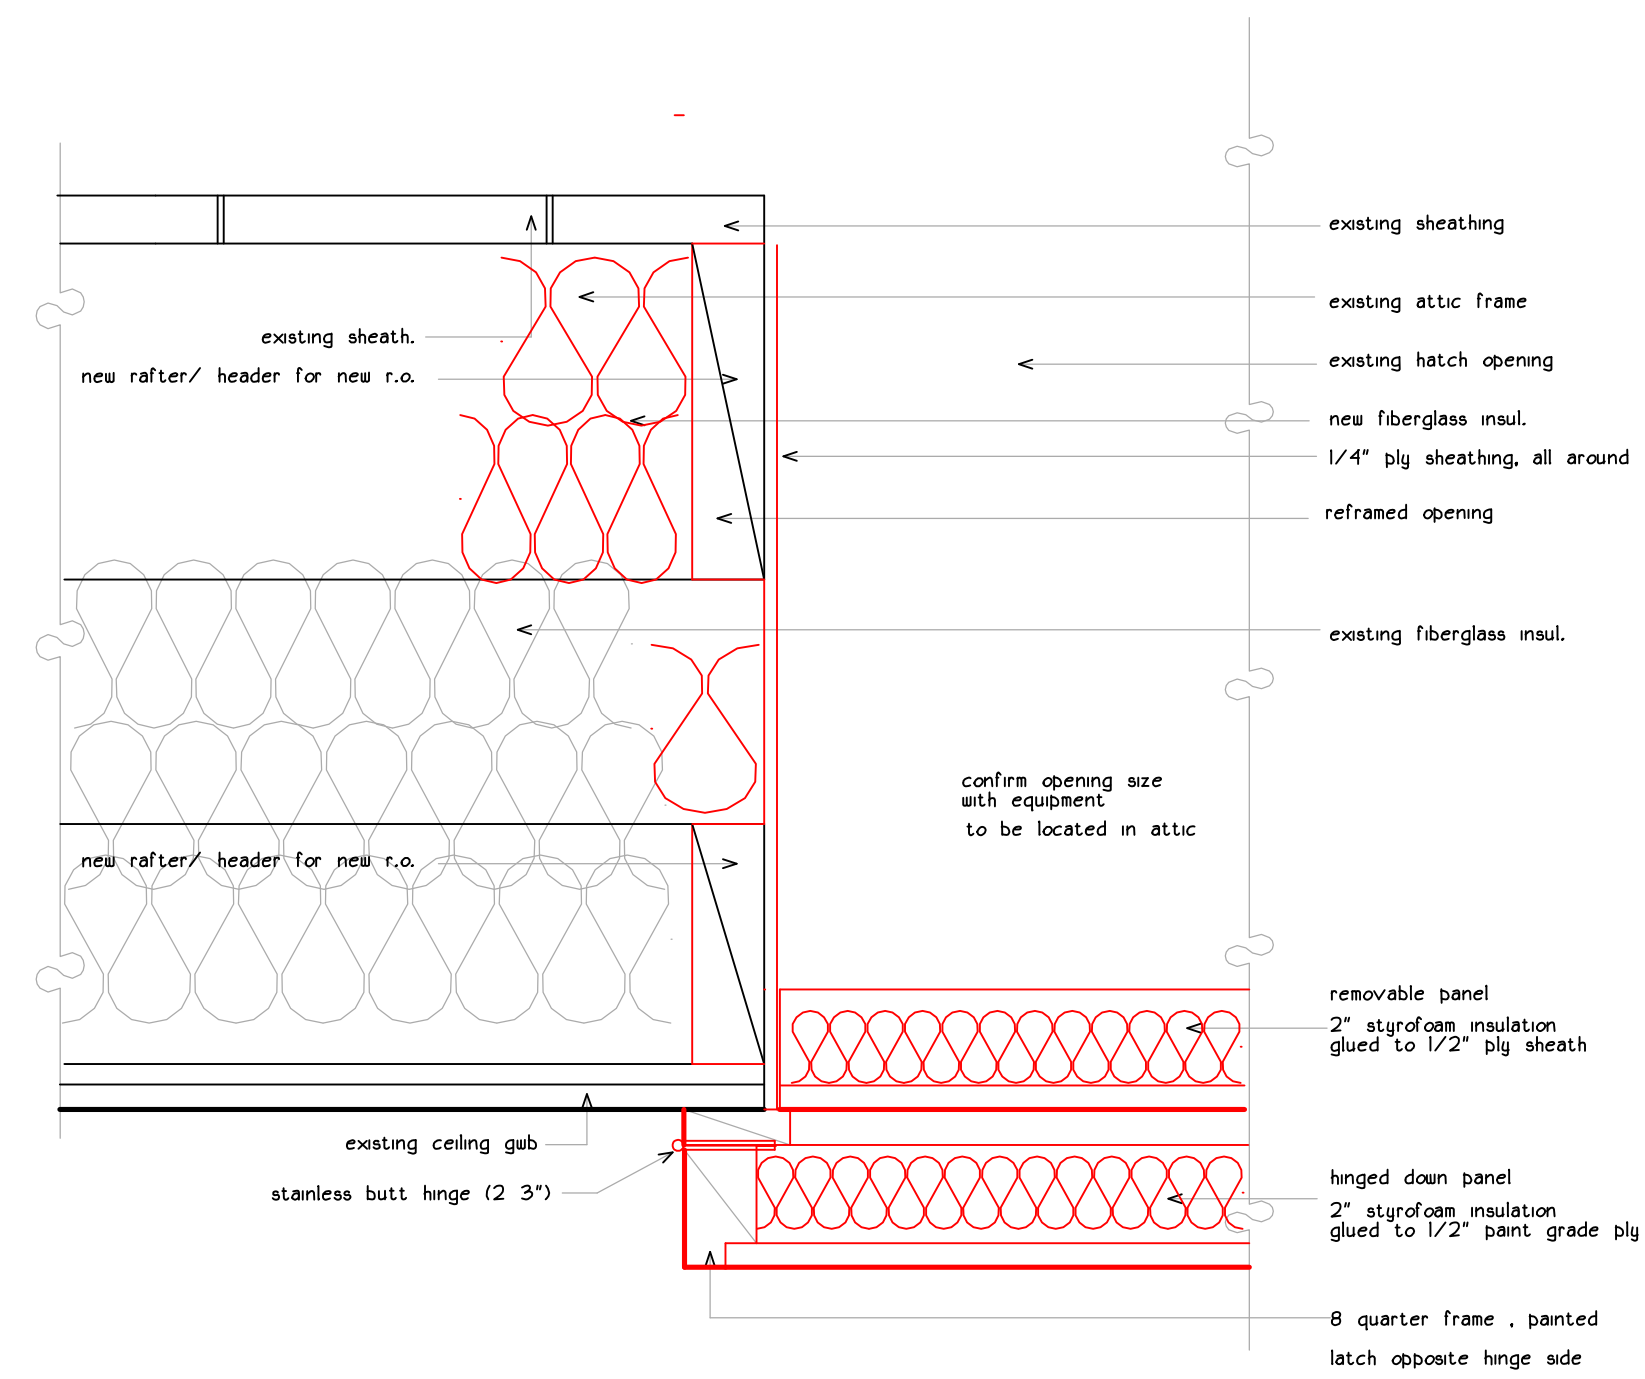

2 attic hatch

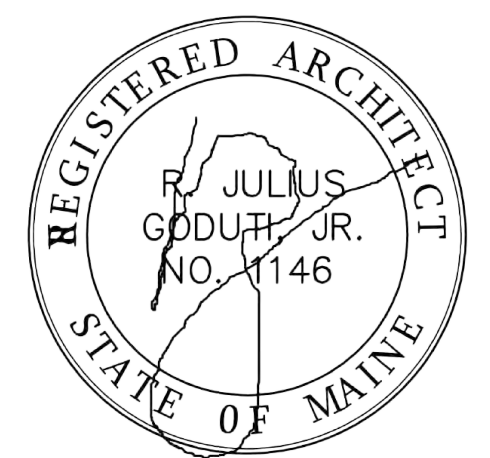

revisions
 date
 january 17, 2015
 sheet title
payson
 misc. details

scale
 3/4" = 1'-0"
 drawn by
 RG
 project number
 butler payson
 sheet number

PA5.5