

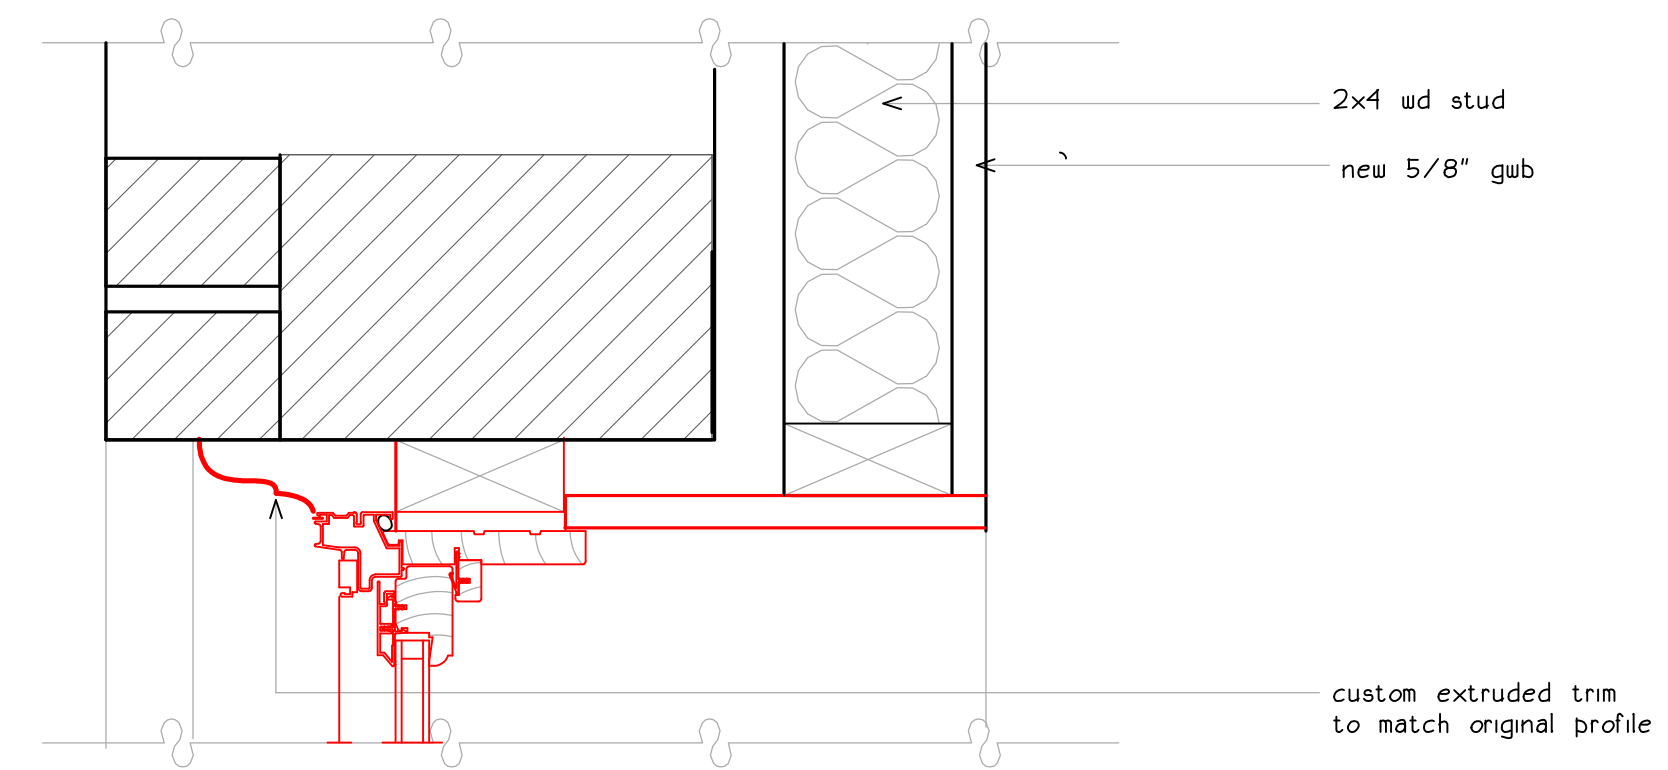


project name
Butler Payson
 pine st.
 state st.
 portland, maine


avesta housing
 goduti/thomas architects
 44 oak st.
 portland, maine 04101
 ph. 207-775-3184
 fax 207-774-0846

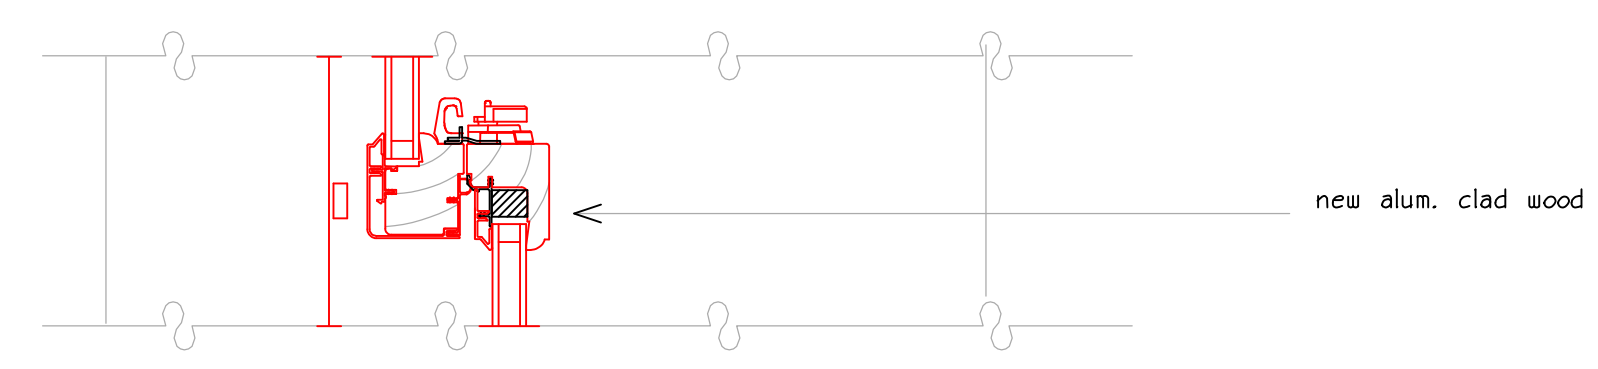

1 new head @ wood frame infill

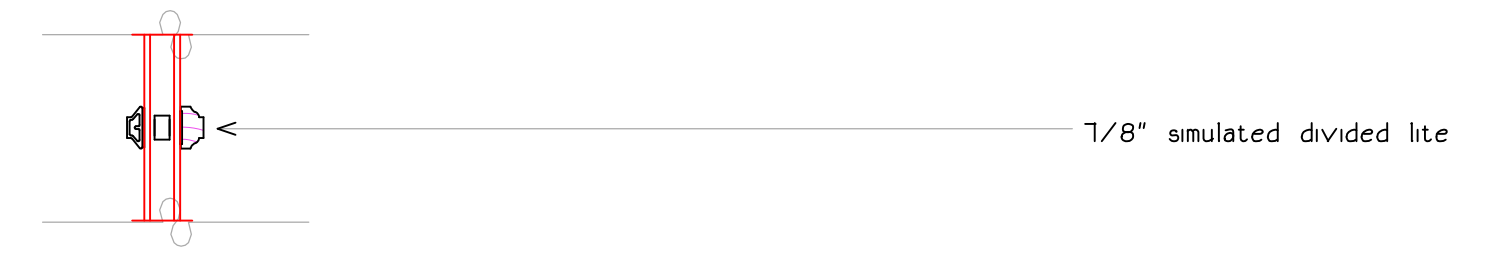

parting rail

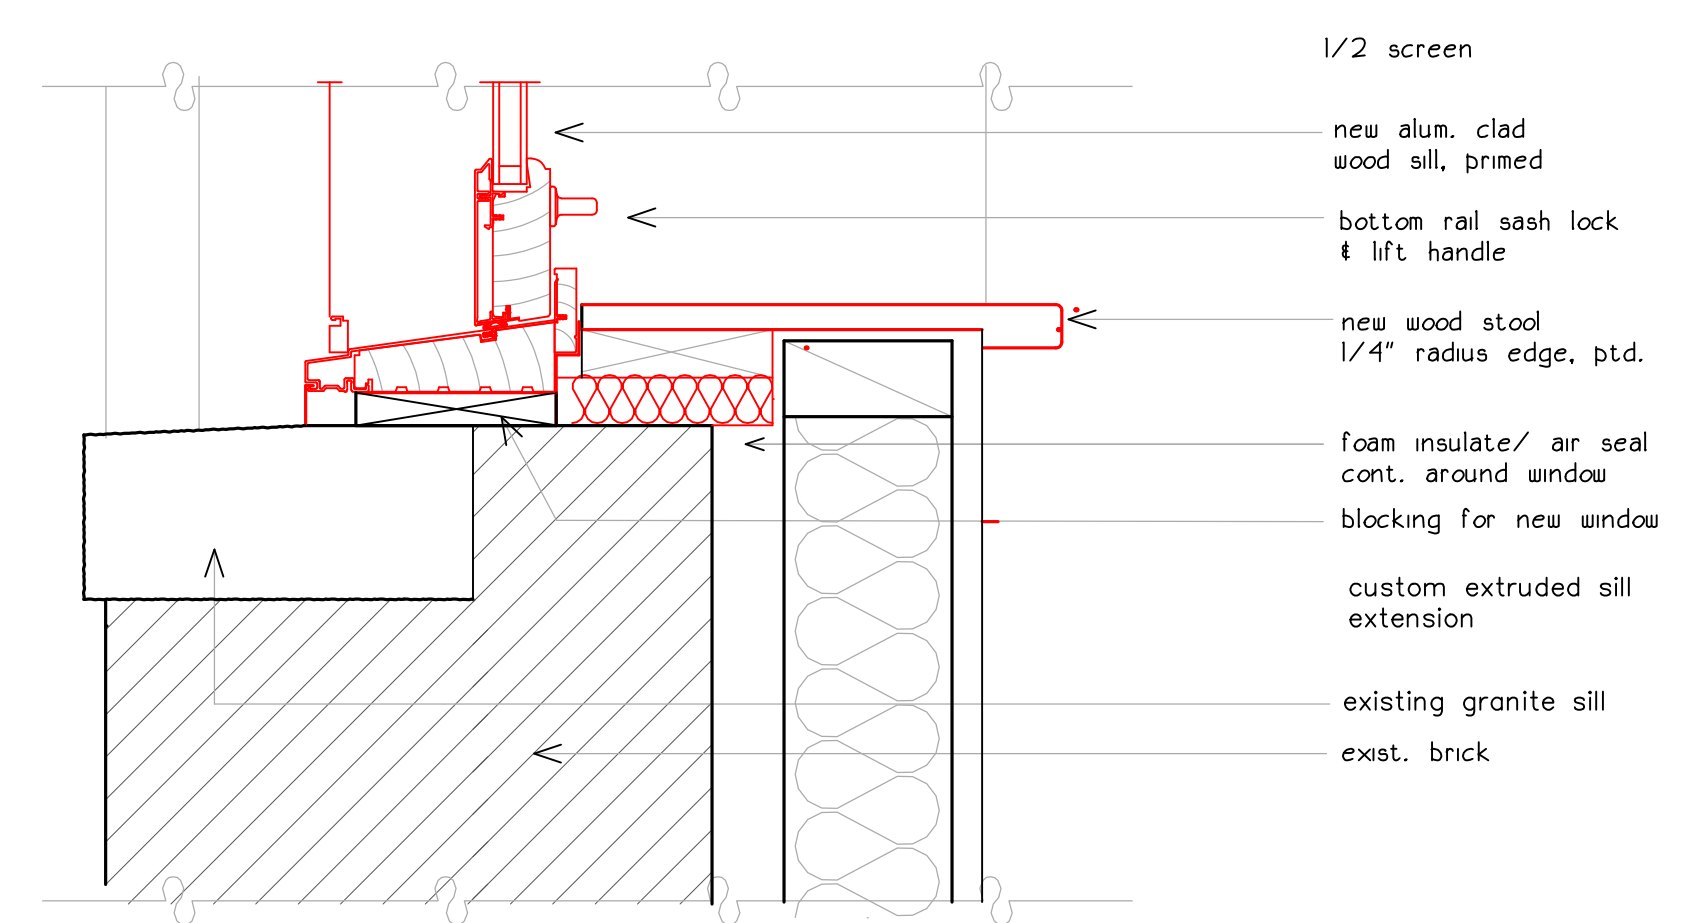

2 new sill @ wood framed infill

revisions
 date
 oct., 2014
 sheet title
marvin
alum. clad wood window
details
 payson original building
 payson carriage building
 butler building
 scale
 3" = 1'-0"
 drawn by
 RG
 project number
 butler payson
 sheet number