




Winton Scott Architects
5 Milk Street
Portland, Maine 04101
207 774 4811
www.wintonsscott.com

Architecture / Planning
Preservation Architecture
Interior Architecture

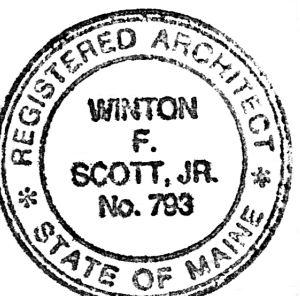

Winton Scott


Portland
Community
Health Center

180 Park Avenue
Portland, Maine


CONSTRUCTION DOCUMENTS
August 31, 2012

Toilet Rooms Plans &
Elevations & Millwork
Elevations
3/8" = 1'-0"



A 202

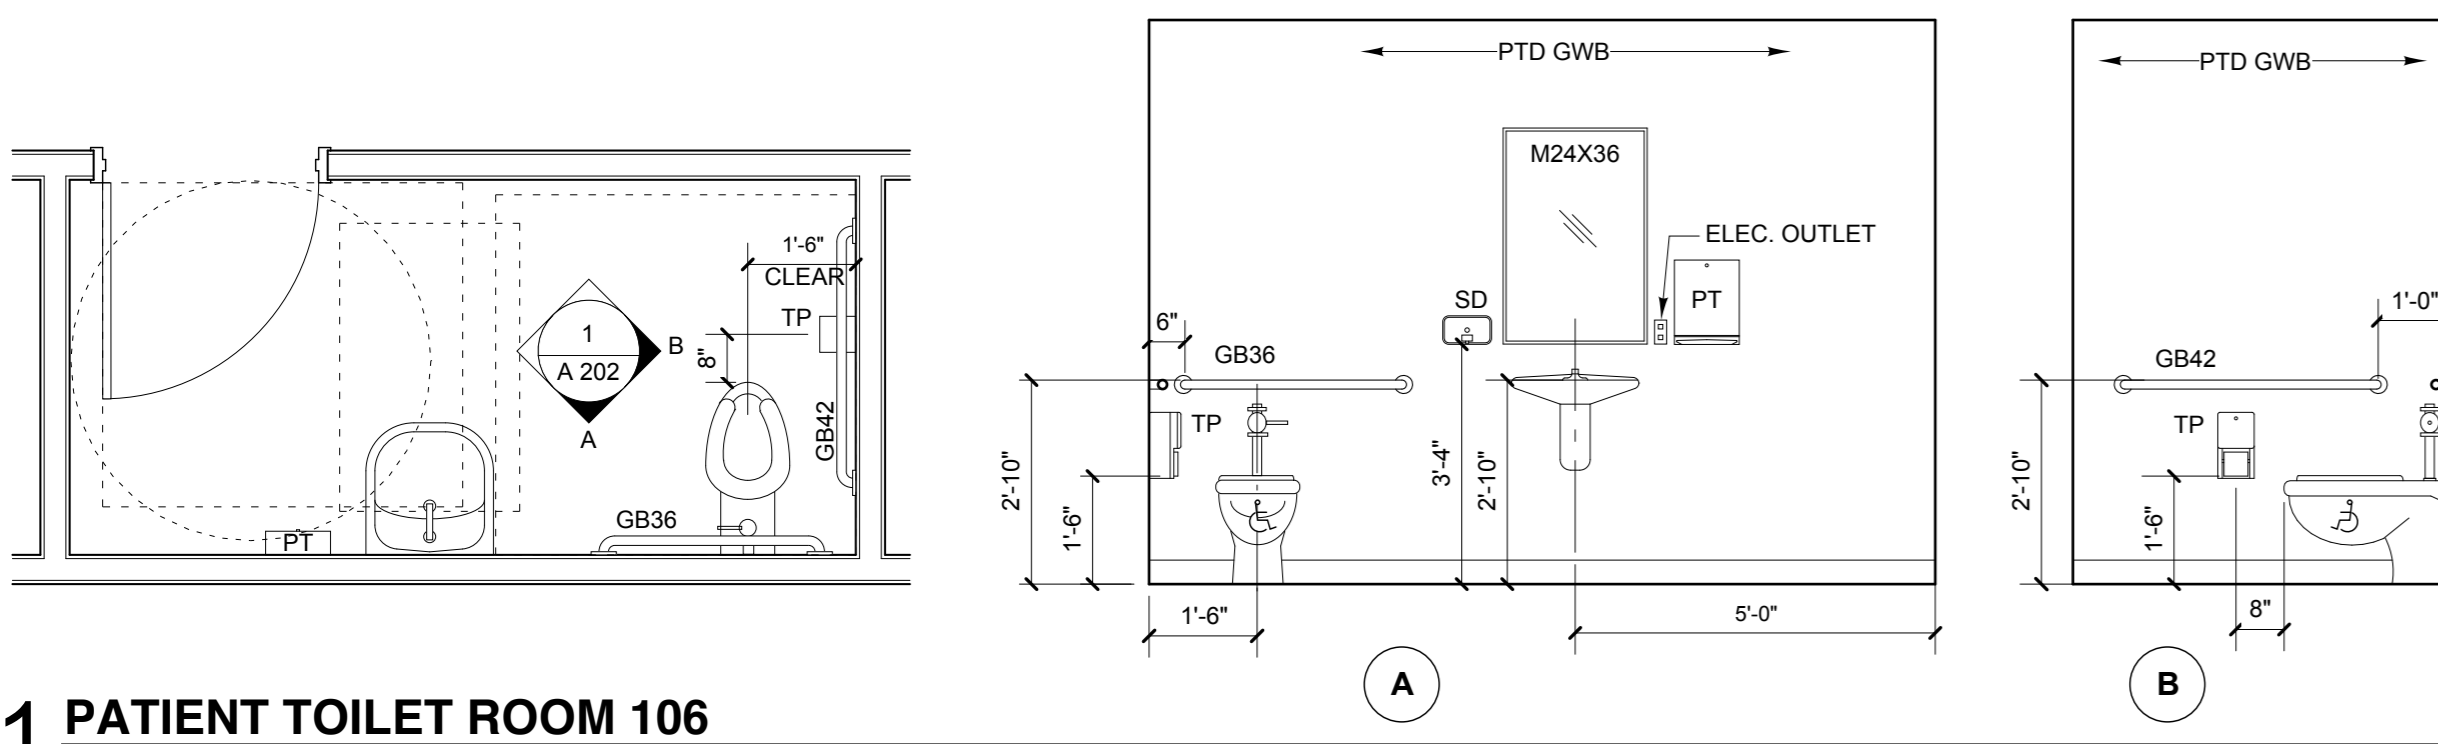

SEE SHEET A 203 FOR BATHROOM NOTES AND LIST OF BATHROOM ACCESSORIES

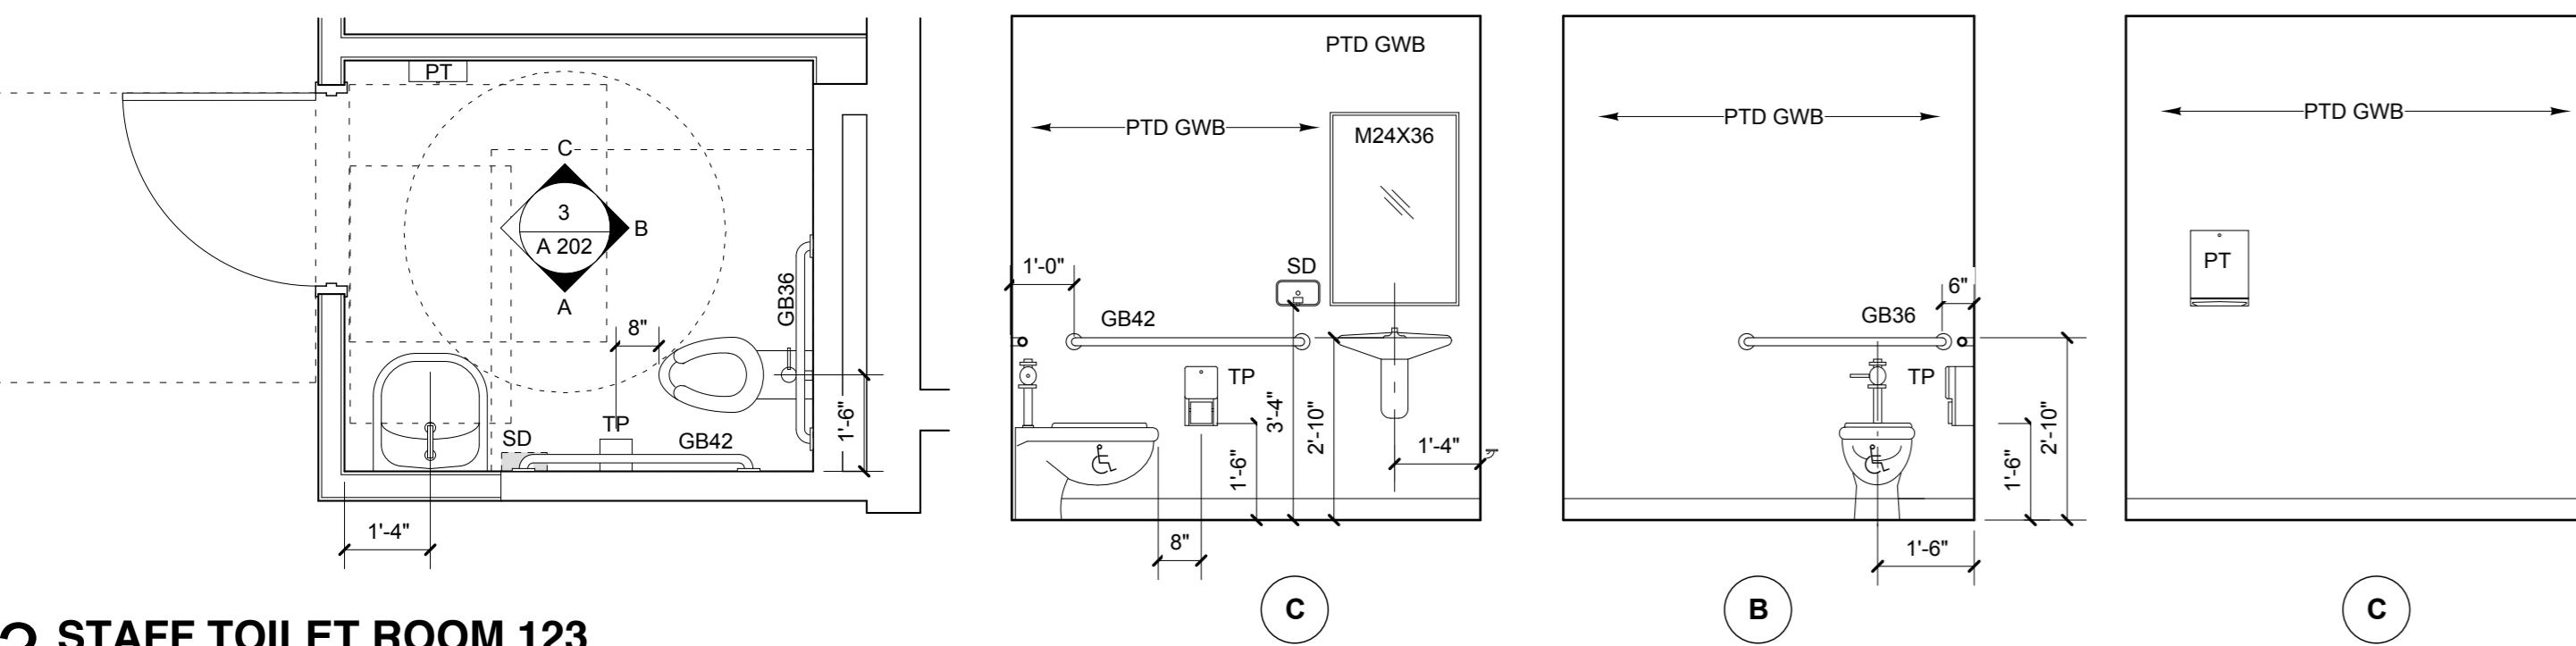

SEE SHEET A 203 FOR BATHROOM NOTES AND LIST OF BATHROOM ACCESSORIES

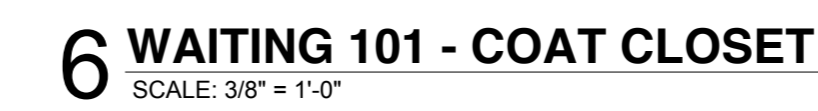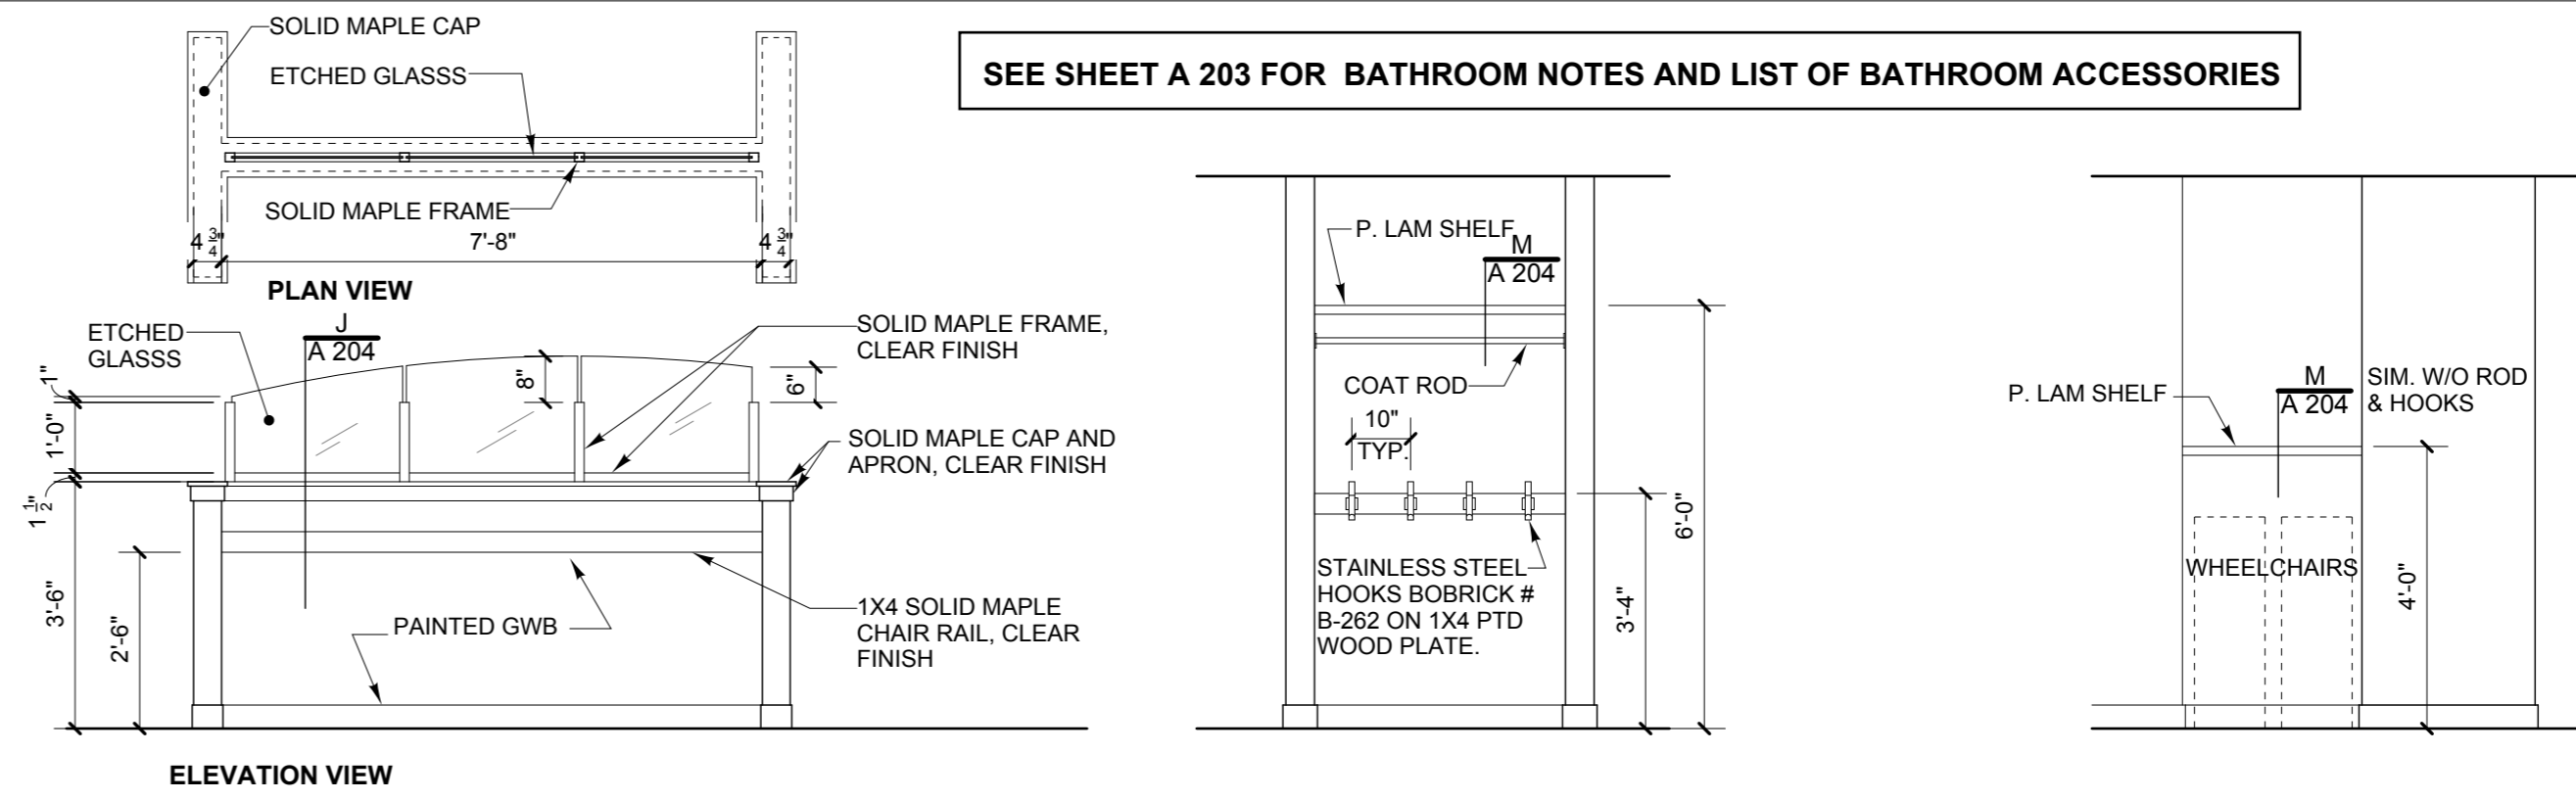

SEE SHEET A 203 FOR BATHROOM NOTES AND LIST OF BATHROOM ACCESSORIES

