


REVISE DOOR SWING SO THAT DOOR 126 SWINGS OUT OF CONF. RM. AS SHOWN

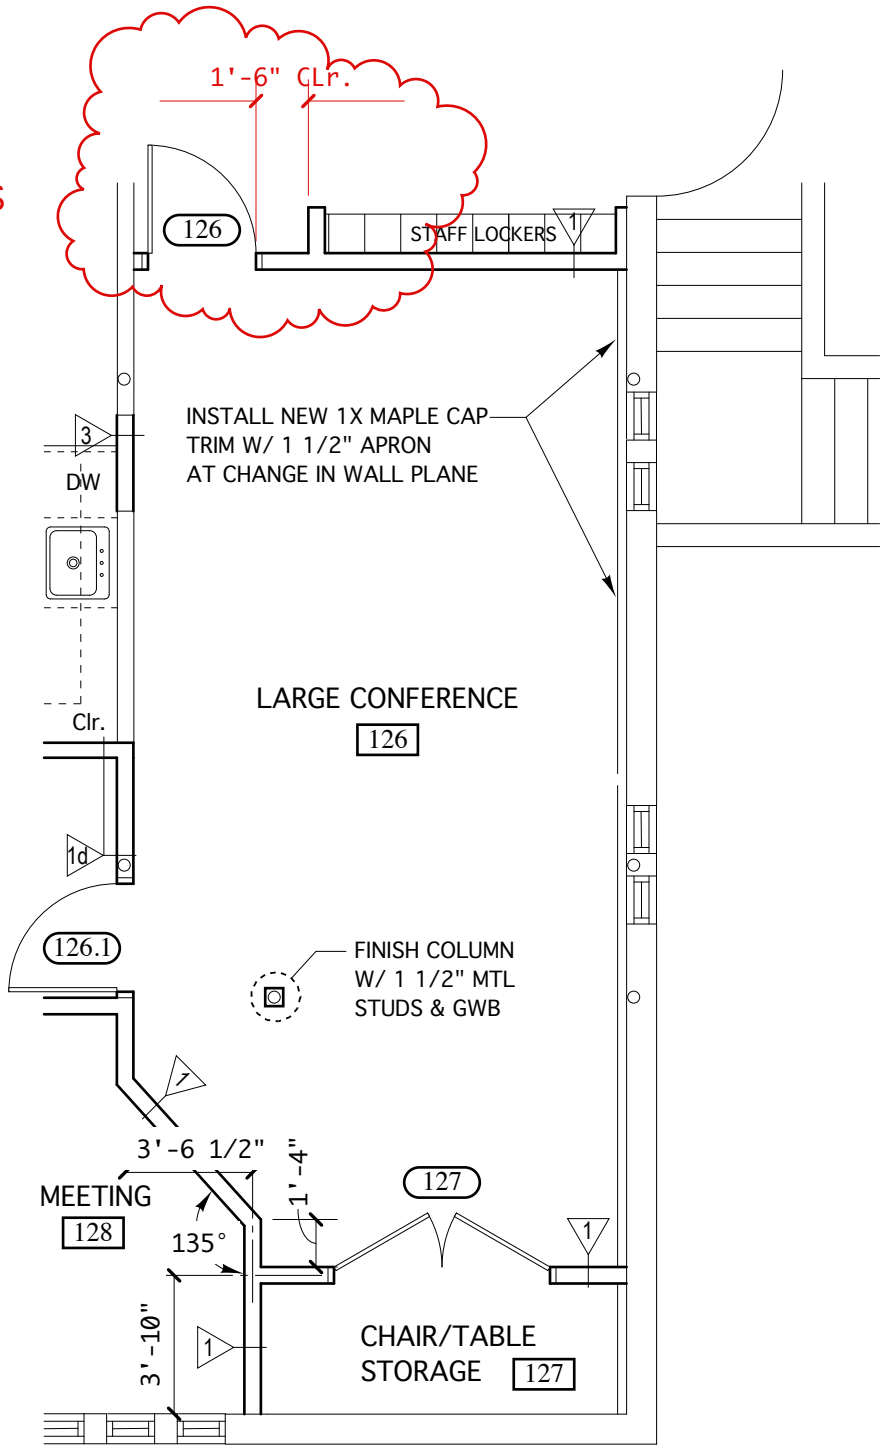

**WINTON SCOTT ARCHITECTS, PA**  
 5 Milk Street  
 Portland, Maine 04101  
 207 774 4811

Portland Community  
 Health Clinic- Renovation  
 Project

**ASK 9**

January 15, 2013