



Winton Scott Architects
 5 Milk Street
 Portland, Maine 04101
 207 774 4811
 www.wintonsscott.com

Architecture / Planning
 Preservation Architecture
 Interior Architecture


Portland
 Community
 Health Center

180 Park Avenue
 Portland, Maine

EXISTING CONDITIONS
 July 6, 2012



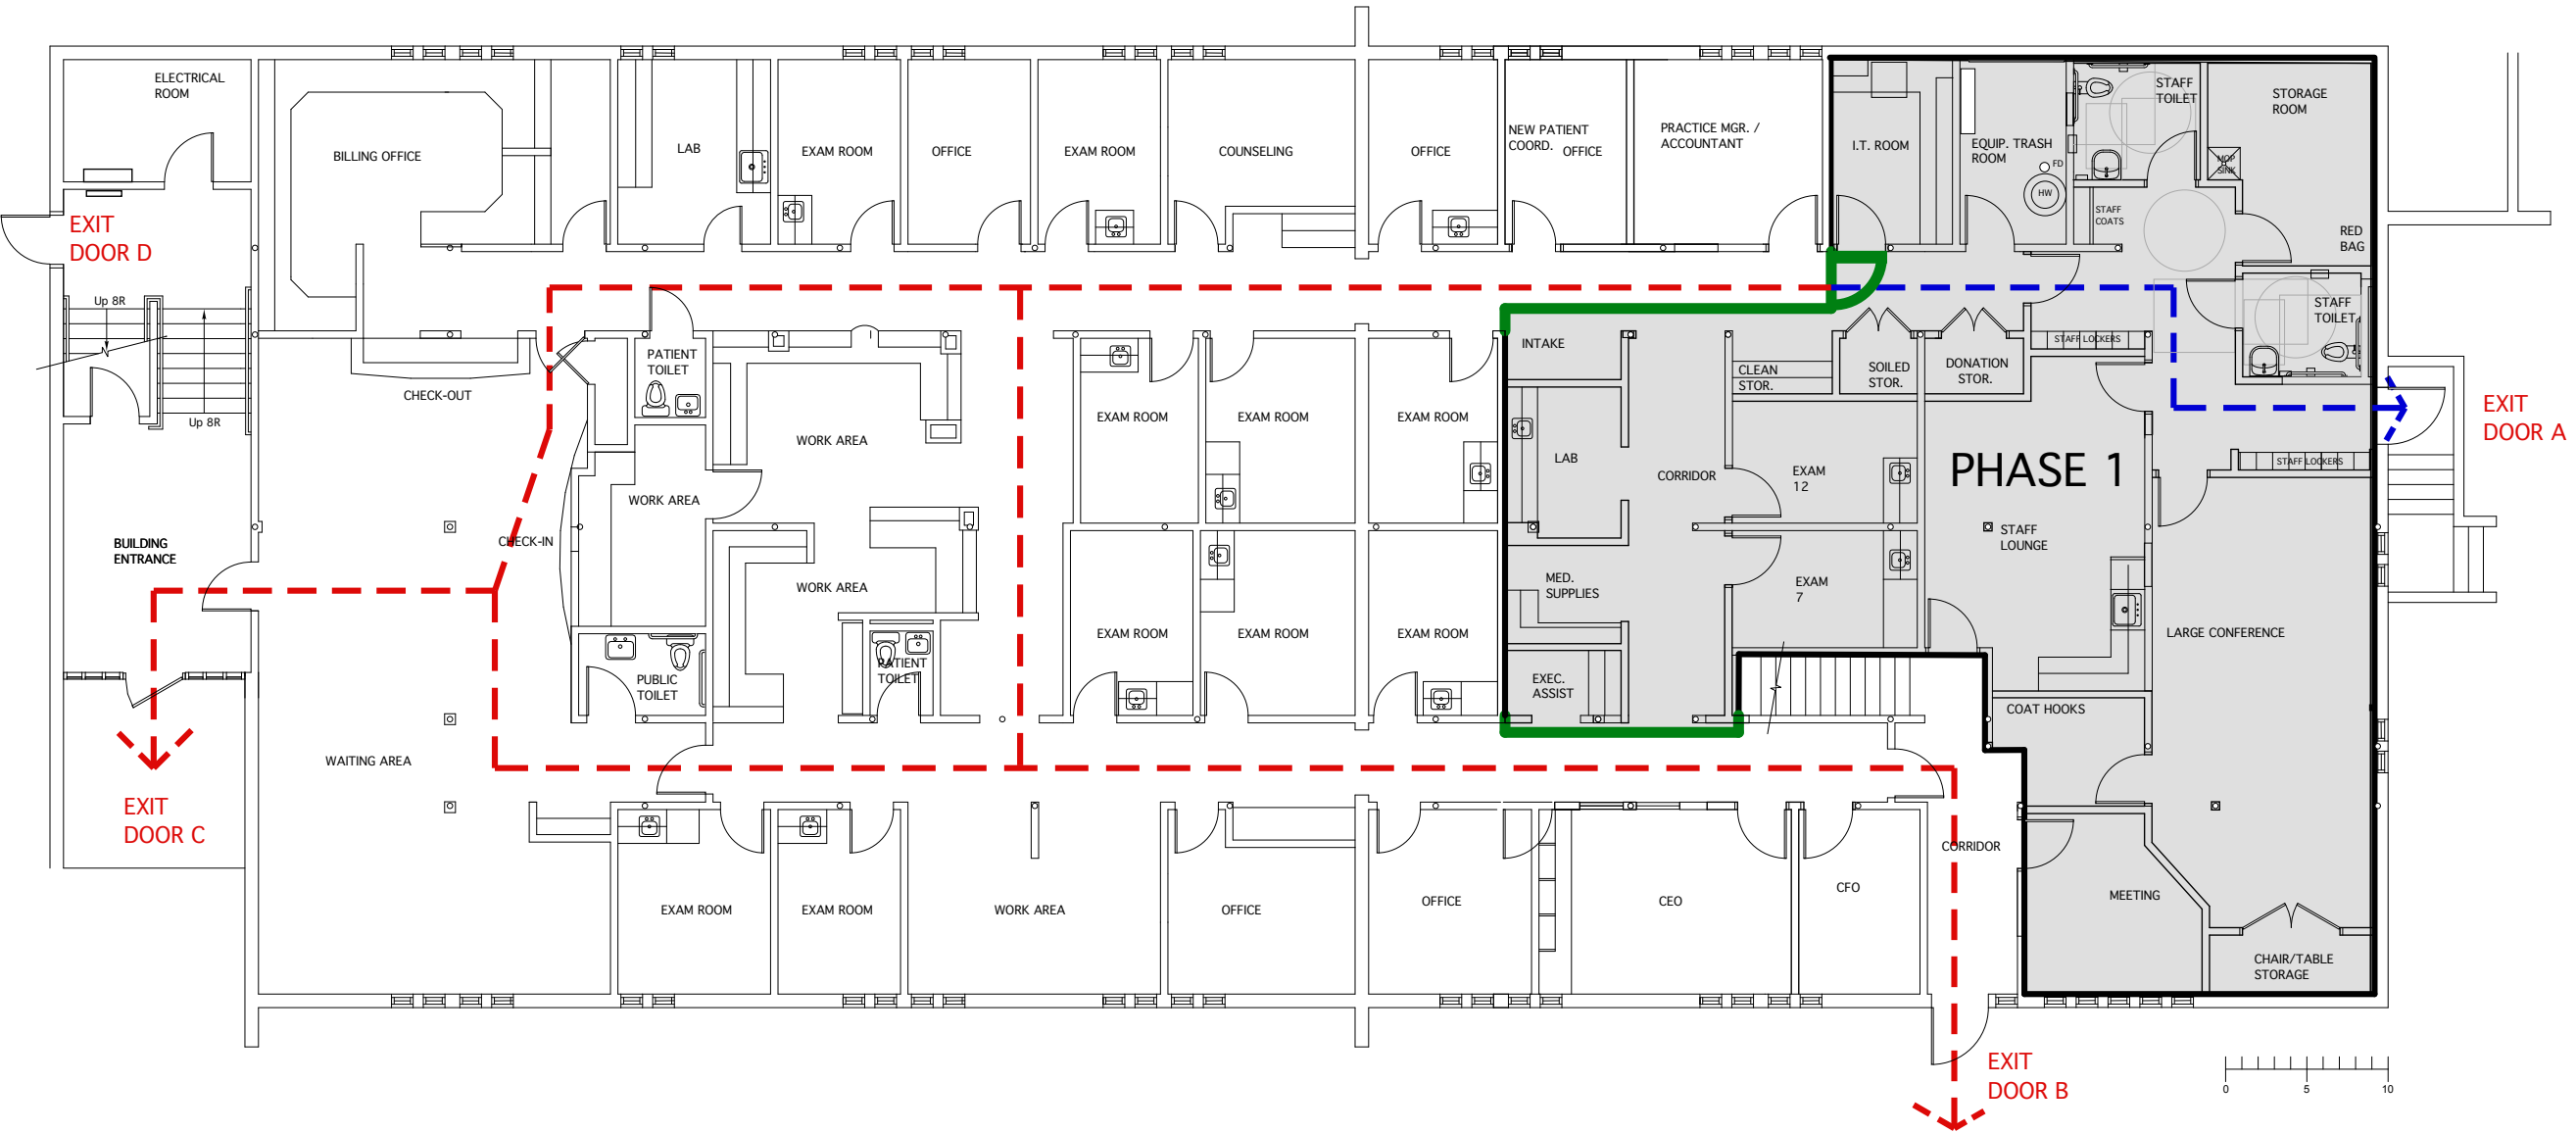

Demolition Plan

3/16" = 1' - 0"



PHASE 1 EXITING PLAN

KEY:

-  Main Exit path
-  Exit Path to be maintained thru construction area
-  Active construction phase
-  Temporary Partition



Winton Scott Architects
 5 Milk Street
 Portland, Maine 04101
 207 774 4811
 www.wintonsscott.com

Architecture / Planning
 Preservation Architecture
 Interior Architecture

Portland
 Community
 Health Center


180 Park Avenue
 Portland, Maine

EXISTING CONDITIONS
 July 6, 2012

Demolition Plan



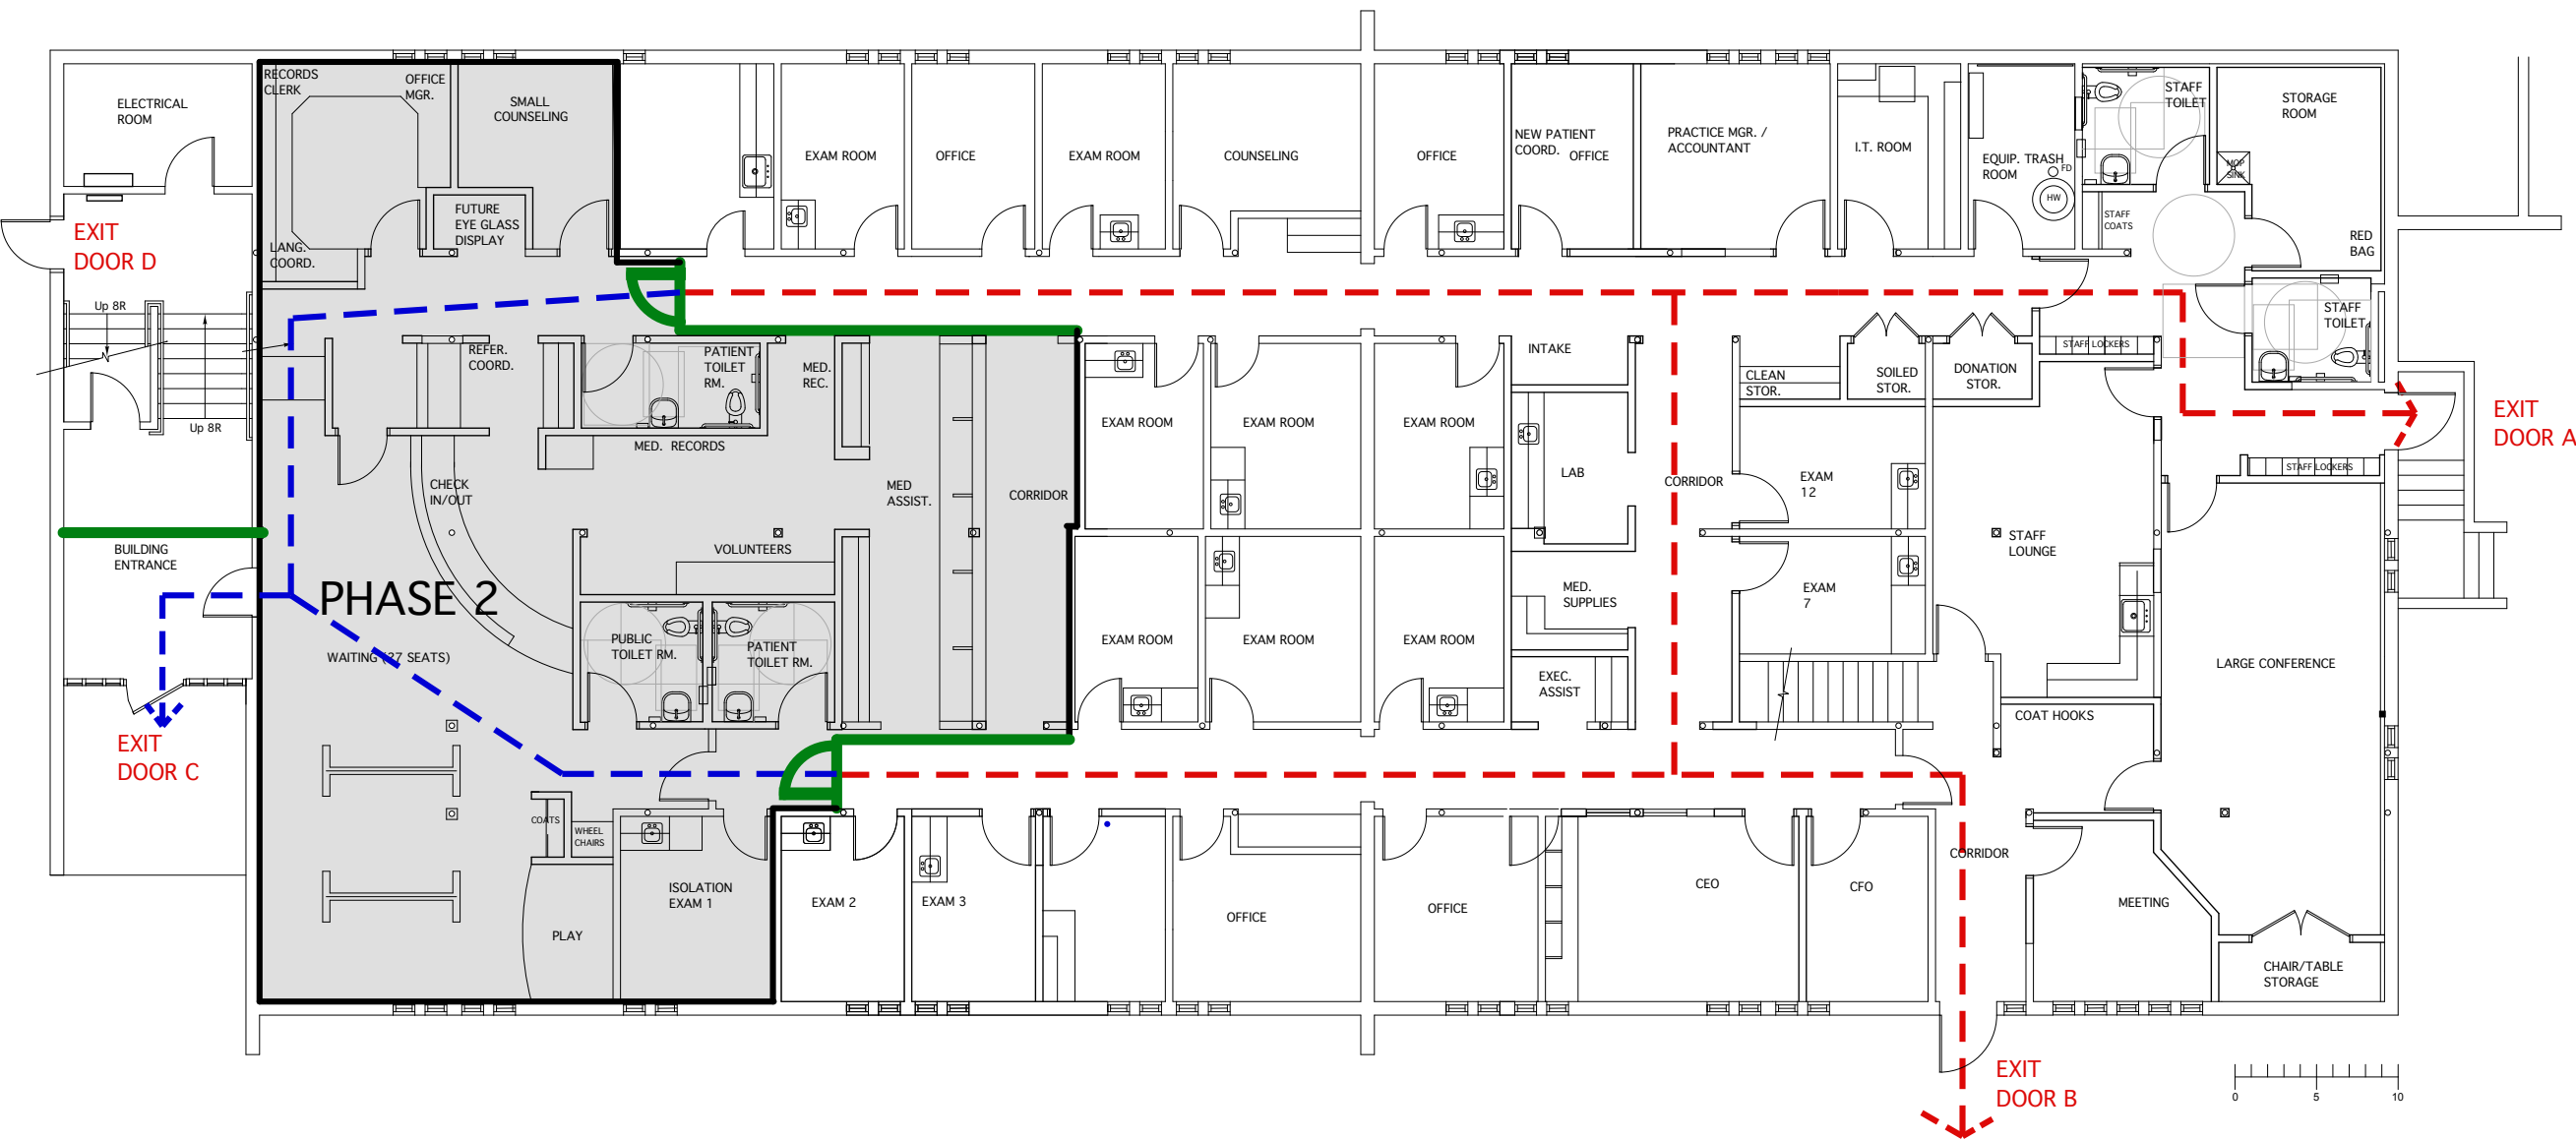

3/16" = 1' - 0"

A 101



PHASE 2 EXITING PLAN

KEY:

-  Main Exit path
-  Exit Path to be maintained thru construction area
-  Active construction phase
-  Temporary Partition



Winton Scott Architects
 5 Milk Street
 Portland, Maine 04101
 207 774 4811
 www.wintonsscott.com

Architecture / Planning
 Preservation Architecture
 Interior Architecture

Portland
 Community
 Health Center


180 Park Avenue
 Portland, Maine

EXISTING CONDITIONS
 July 6, 2012

Demolition Plan



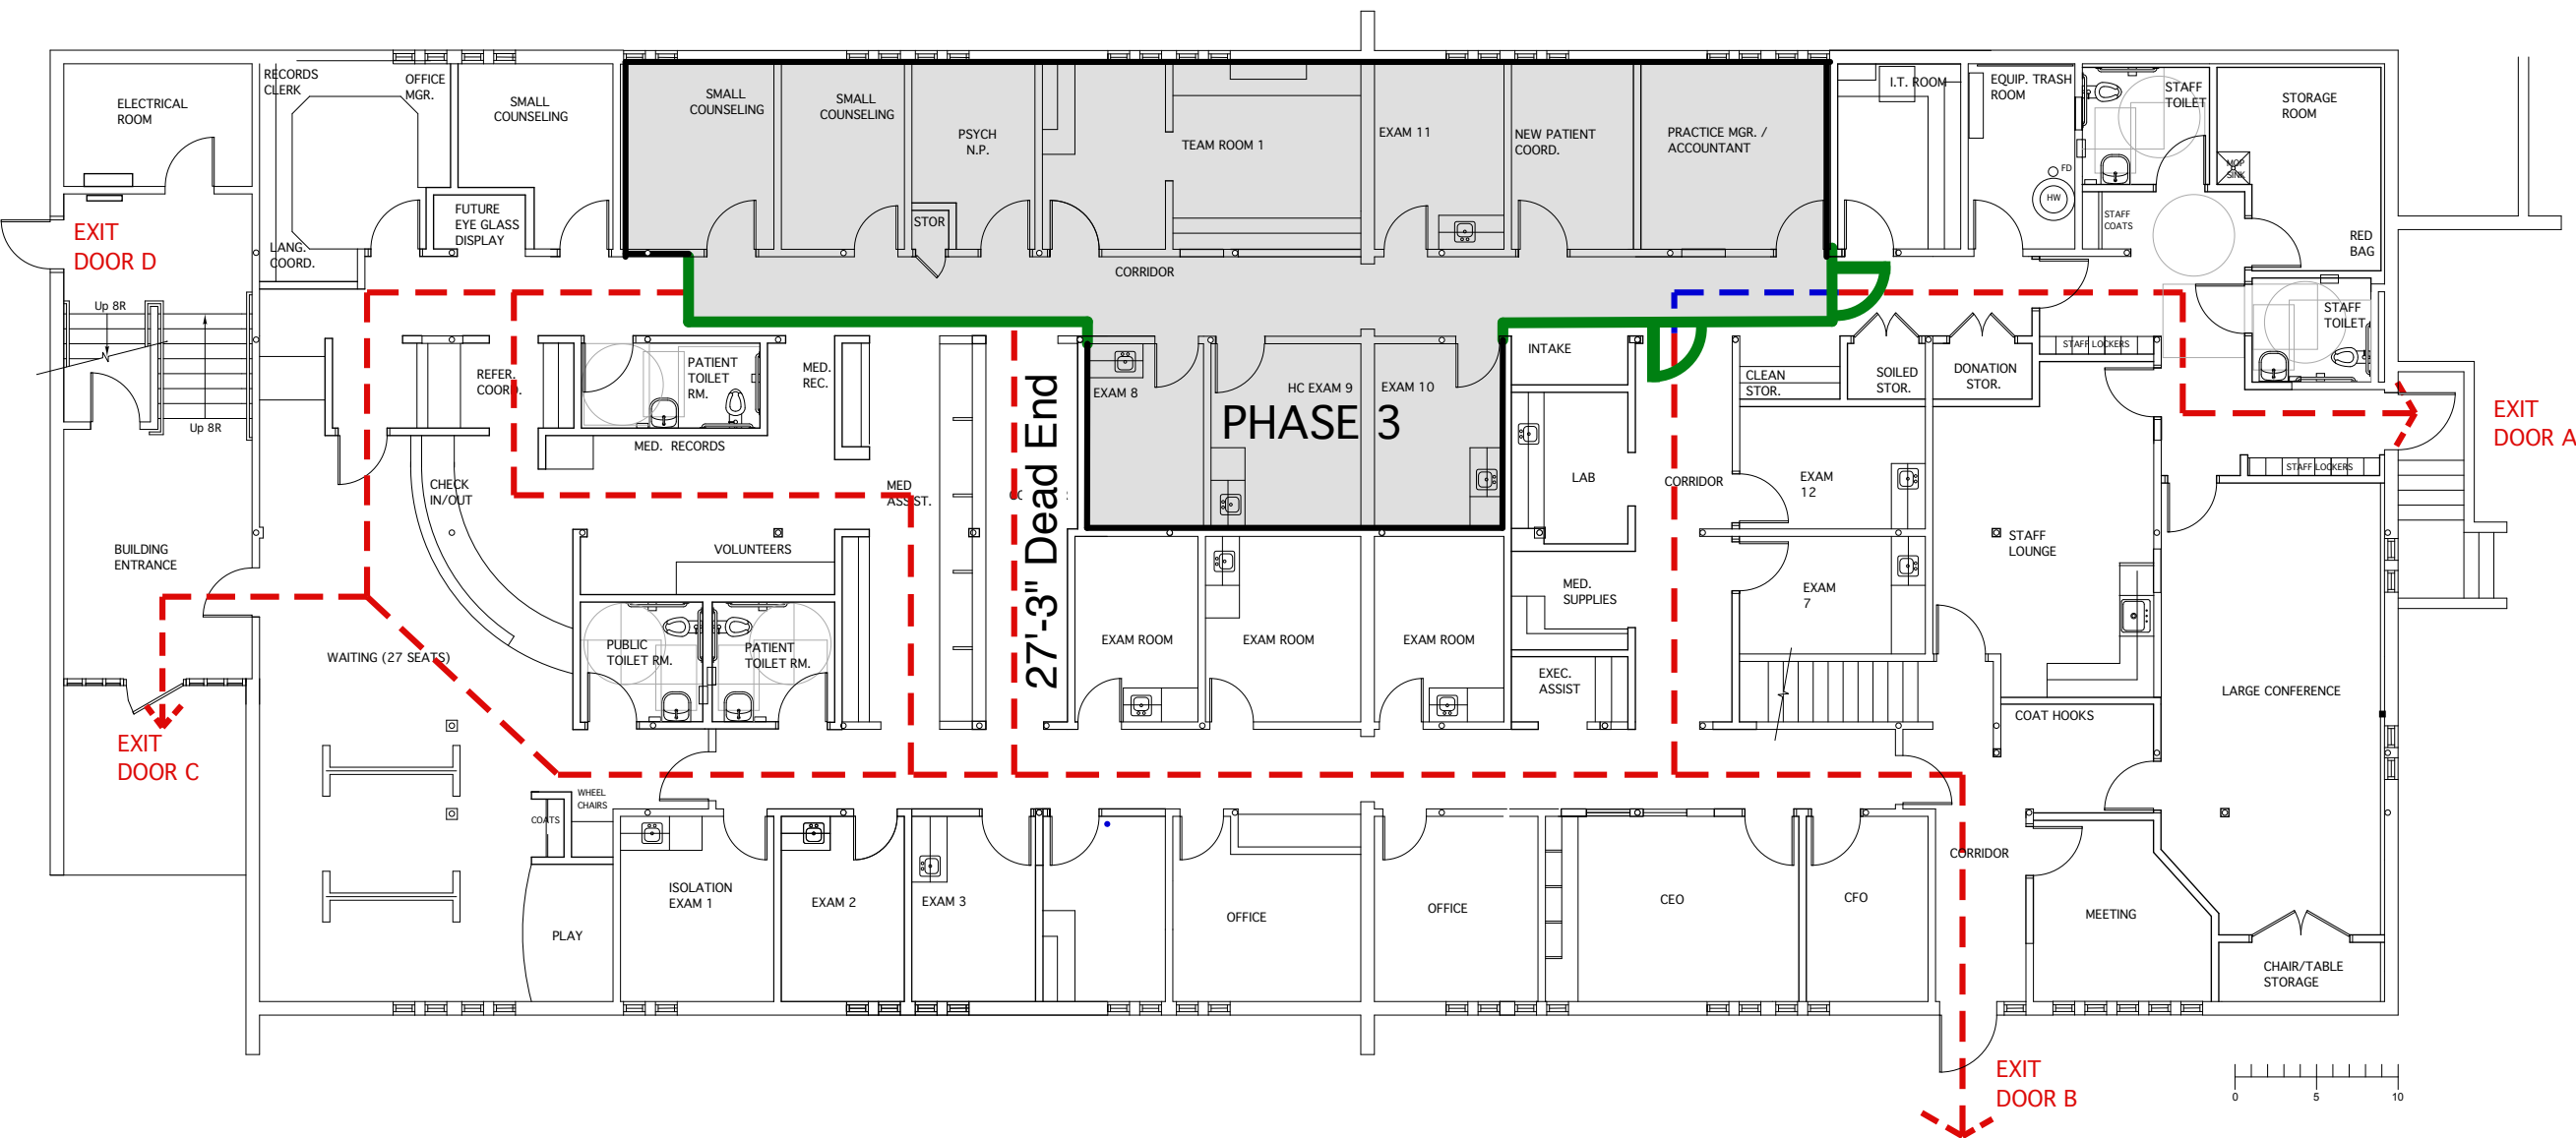

3/16" = 1' - 0"

A 101



PHASE 3 EXITING PLAN

KEY:

-  Main Exit path
-  Exit Path to be maintained thru construction area
-  Active construction phase
-  Temporary Partition



Winton Scott Architects
 5 Milk Street
 Portland, Maine 04101
 207 774 4811
 www.wintonscott.com

Architecture / Planning
 Preservation Architecture
 Interior Architecture



Winton Scott

Portland
 Community
 Health Center


180 Park Avenue
 Portland, Maine

CONSTRUCTION DOCUMENTS
 August 31, 2012

Phasing Plan



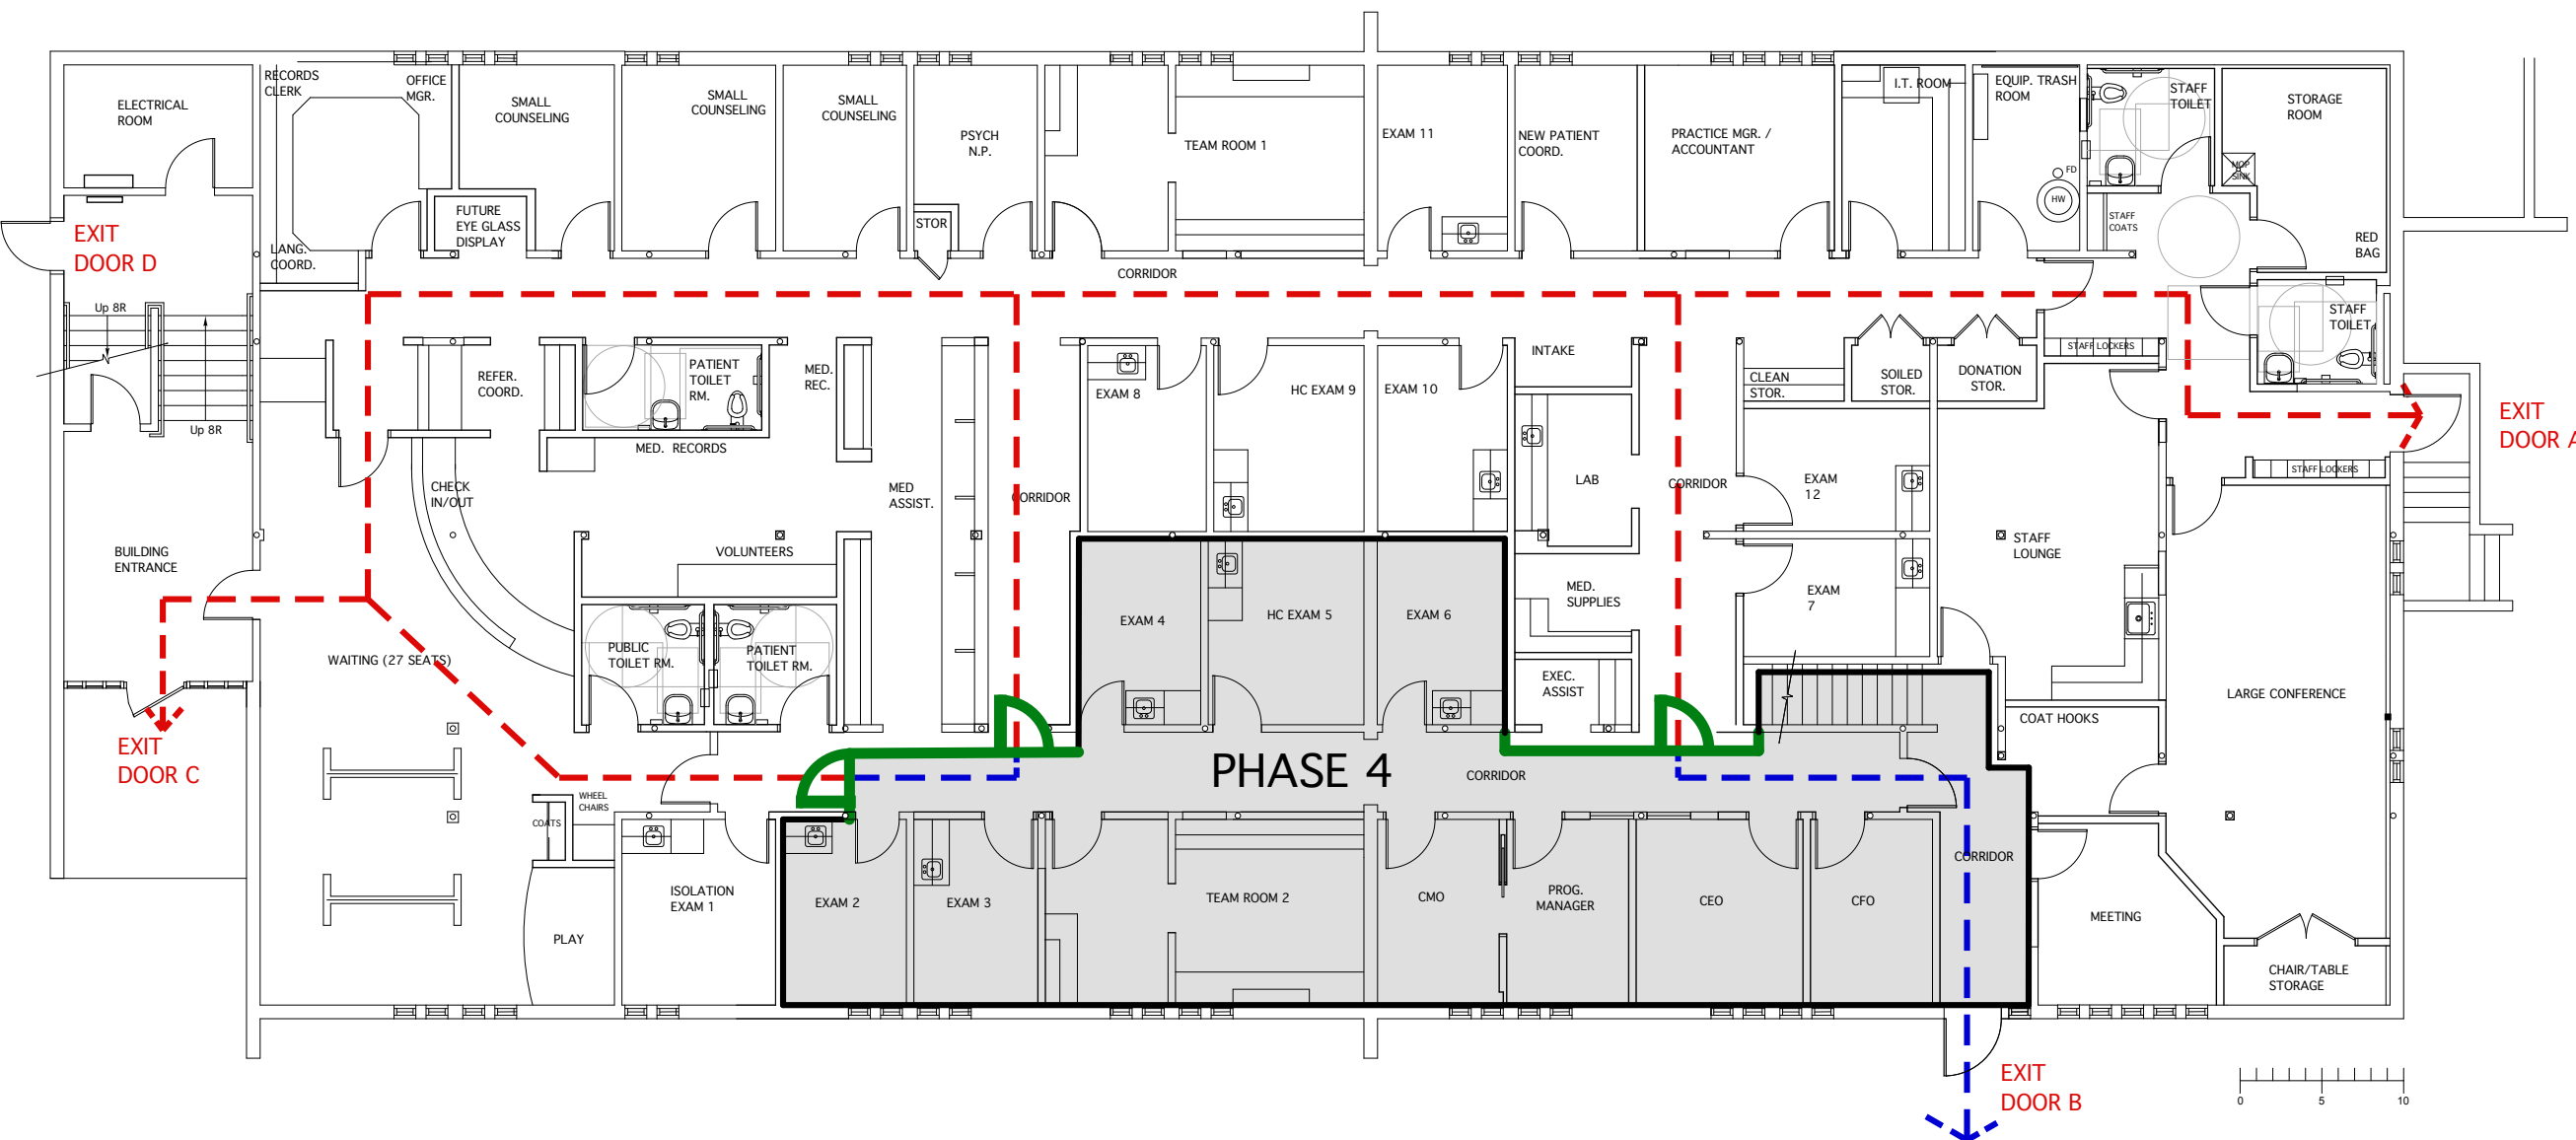

Scale: As Noted

A 103



PHASE 4 EXITING PLAN

KEY:

-  Main Exit path
-  Exit Path to be maintained thru construction area
-  Active construction phase
-  Temporary Partition

