


GRANT ST.

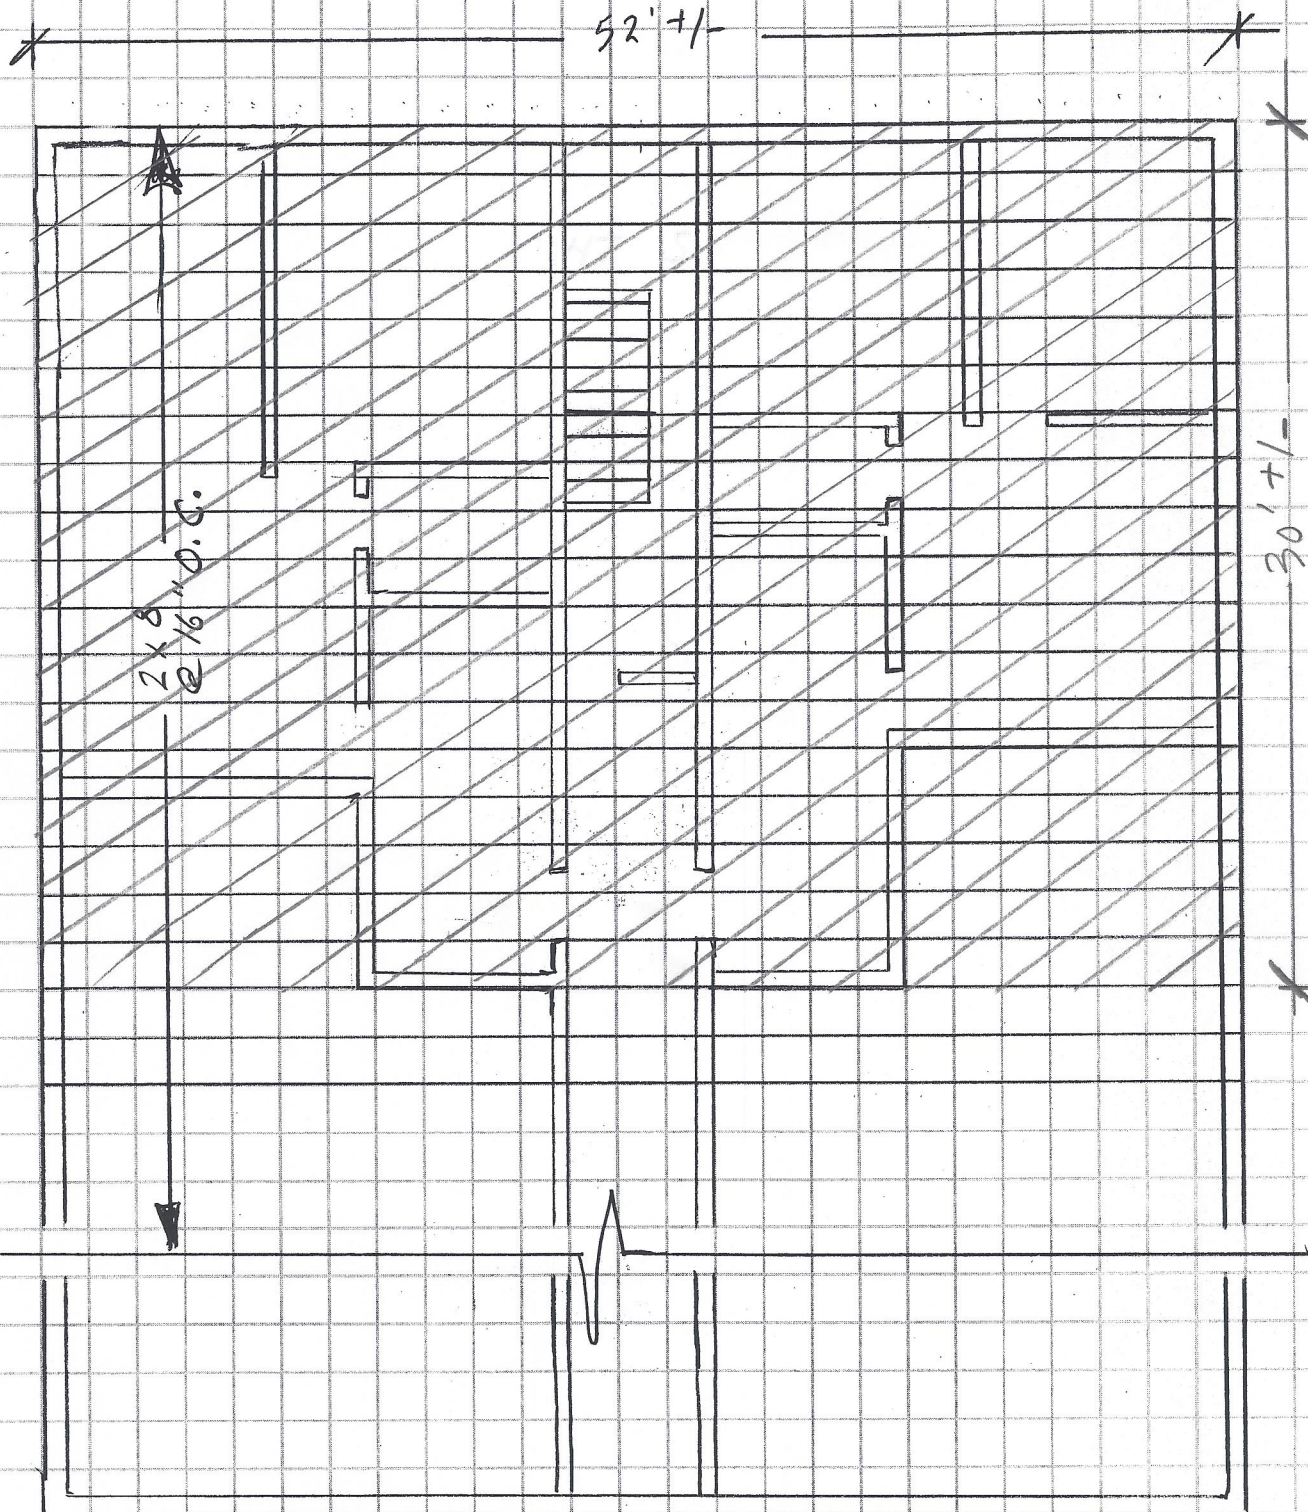

HATCH AREA REPRESENTS STRUCTURAL ROOF DMG.

**ASSOCIATED DESIGN PARTNERS INC.**  
80 Leighton Road  
Falmouth, Maine 04105  
Office: (207) 878-1751  
Fax: (207) 878-1788  
E-Mail: adp@adpengineering.com

PROJECT NUMBER  
**13229**  
PROJECT TITLE  
**129 GRANT ST. - PORTLAND**

DATE  
**8-15-13**  
SHEET **1** OF **5**