

EXISTING BUILDING

Rb
lots in - 2565.
rear entry - 4x5 = 20'
5.5x4 = 22
42'


rear entry can be 5' from
using section 14-425
< 60 ft
4' off building

lot coverage = 50% = 1282.5'

existing 1240
adding 42
1282 (ok)


2X8 PT LEDGER BOLTED TO EXISTING
SILL @ 24" O.C. WITH 1/2" X 5" LAGS
OR LEDGERLOK SCREW.)

2X12 PT STRINGERS CUT ON SITE

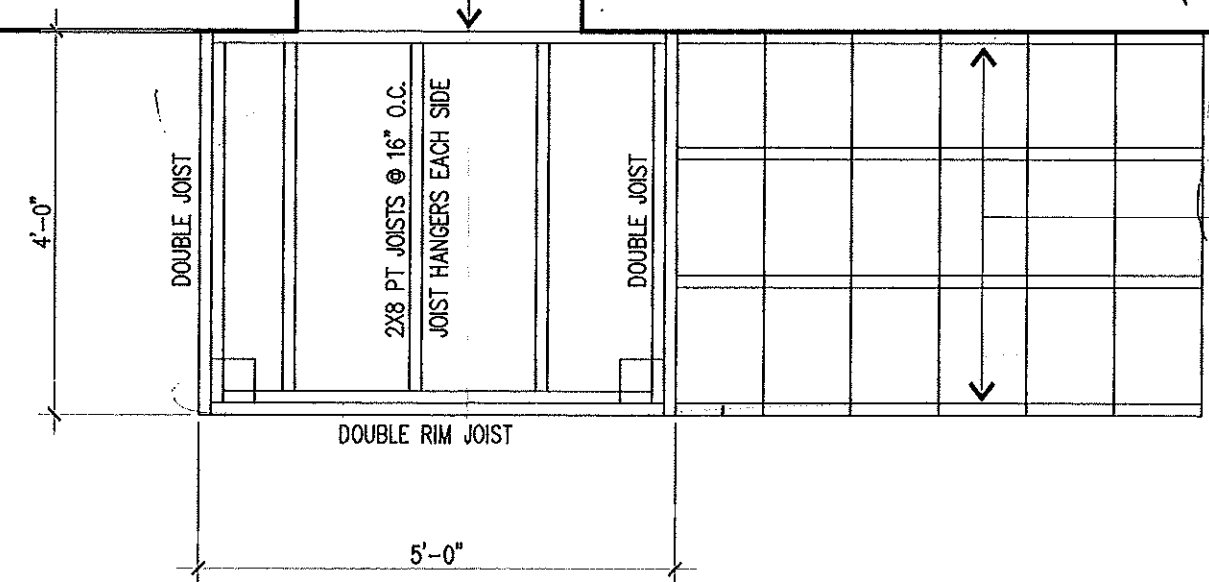

REAR OF BUILDING

*Need #24
/ see conditions*

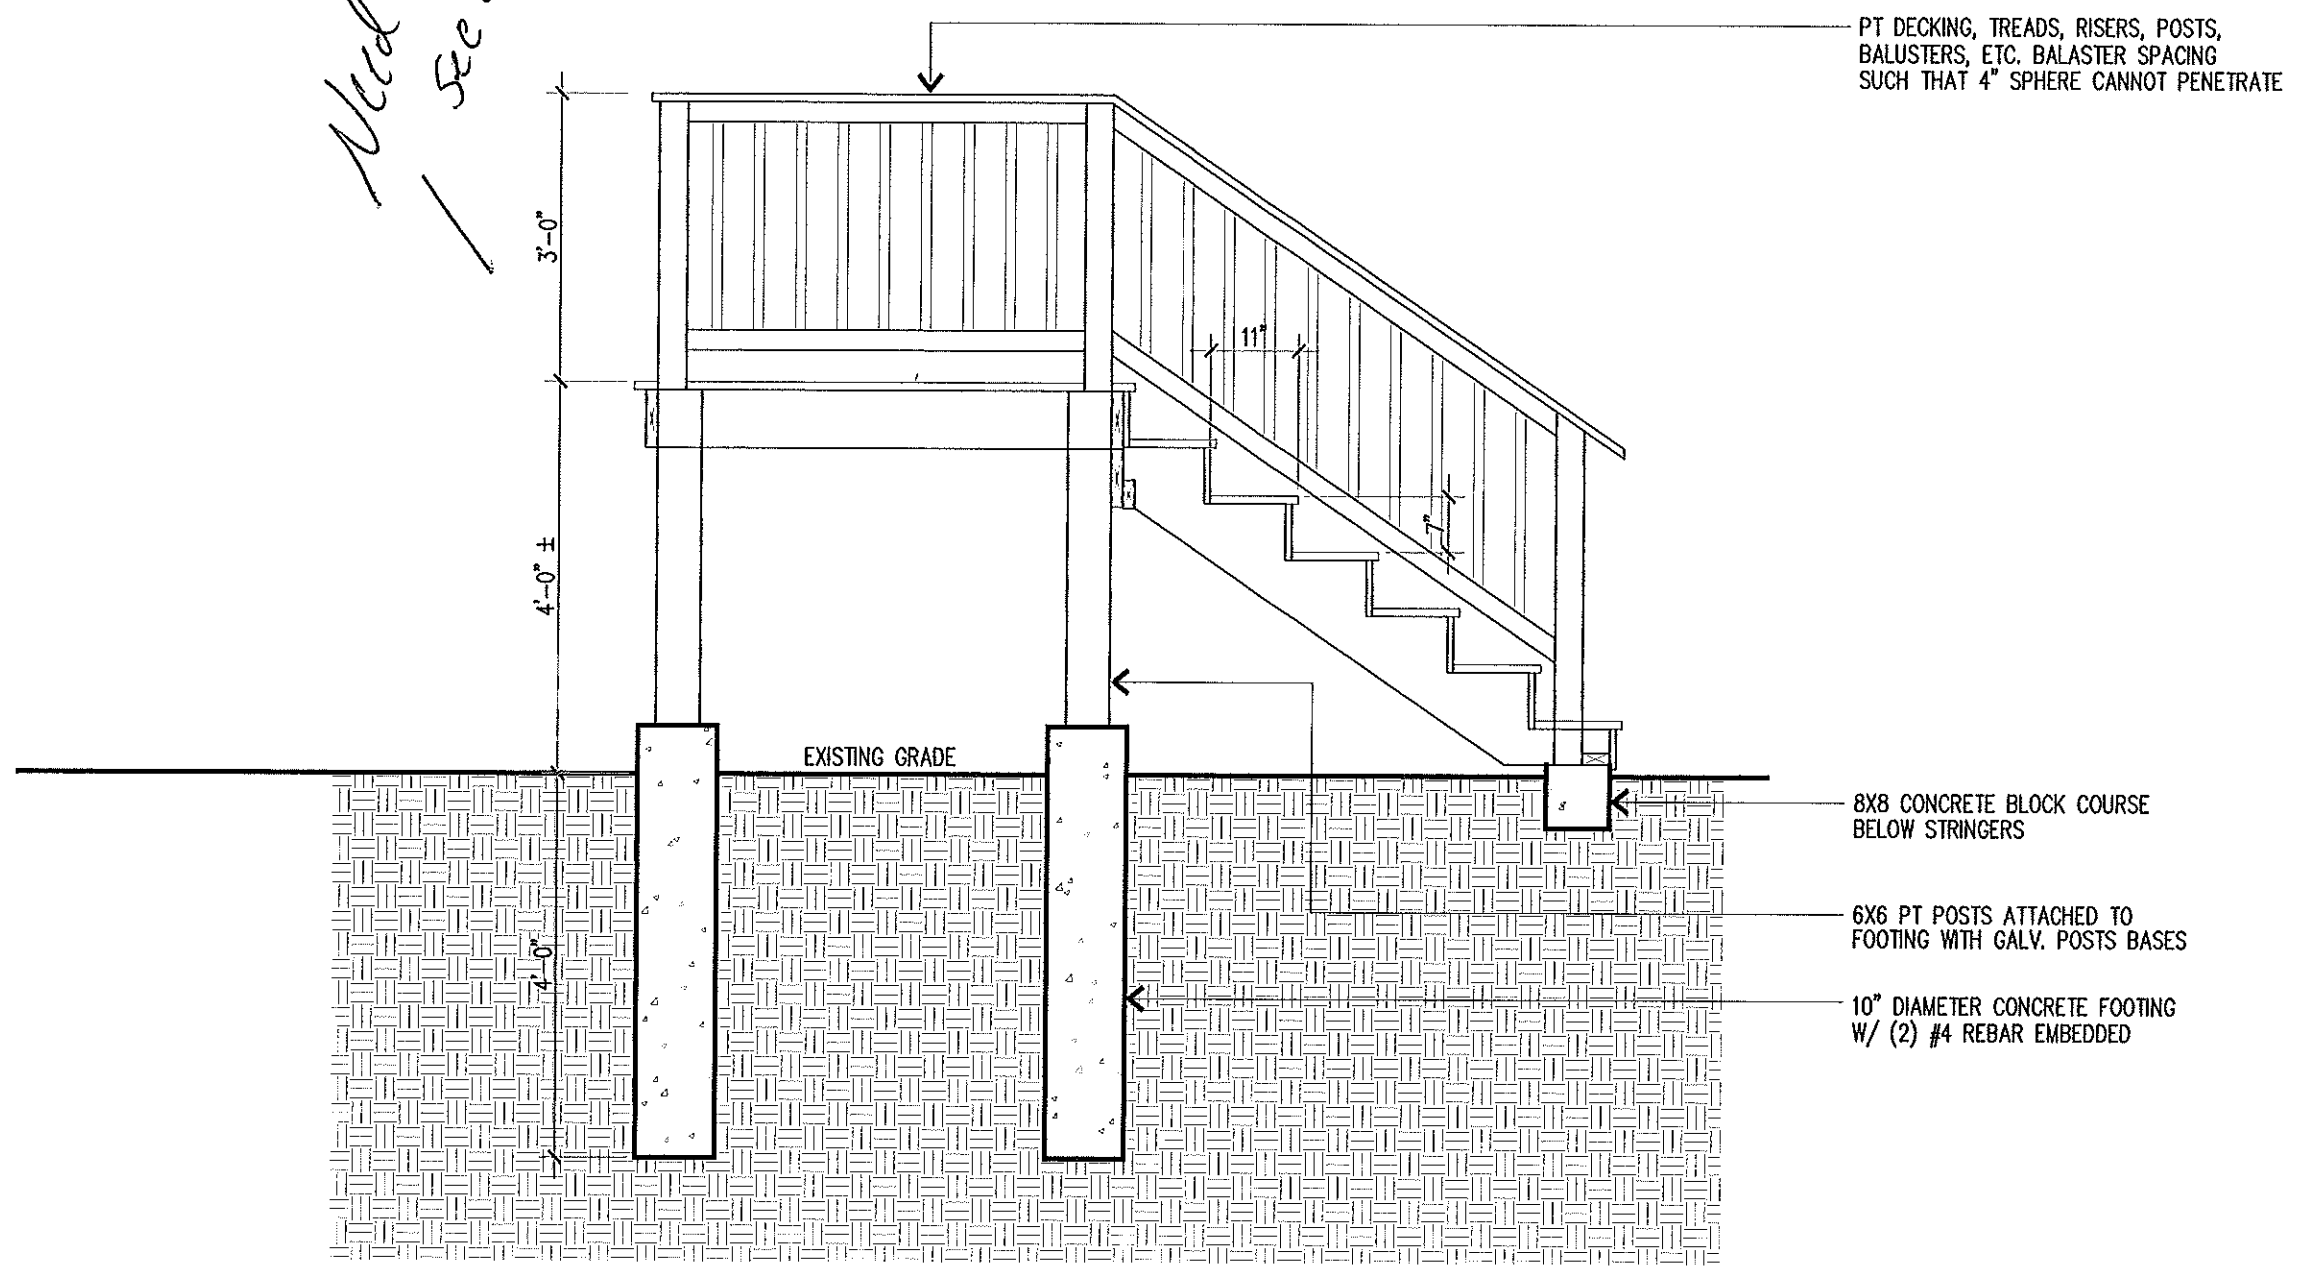

107 anderson street
portland | maine | 04101
1.207.775.2267
www.portlandrenovations.com

pr
portland
renovations

grant street residence
portland, maine

**PORCH
SECTION/
ELEVATION**

by RVW
date 11.16.11
scale 1/2"=1'-0"
number

A2