

CONTRACTOR:  
DAVE JOHNSON  
BUILDING & RETROFITTING  
WINDHAM, MAINE

DESIGN TECH. INC.  
BUILDING & DESIGN

JIM BERNIER  
STRUCTURAL & ARCHITECTURAL DETAILER  
31 SABATUS LANE, WINDHAM MAINE 04092  
PH# (207)578-0353 FAX# (207)894-5318


PROJECT:  
CERCI MELLON  
94 MELLON ST  
PORTLAND, ME

COPYRIGHT NOTICE:  
THE PURCHASER I HEREBY ACKNOWLEDGE THAT THE PLANS, SPECIFICATIONS, NOTES, A SCHEDULE OF WORK, AND ALL OTHER DOCUMENTS WHICH ARE PART OF THIS CONTRACT ARE THE PROPERTY OF DESIGN TECH, INC. AND THAT SUCH DOCUMENTS ARE NOT TO BE REPRODUCED, COPIED, REPRODUCED, OR TRANSMITTED IN ANY FORM OR BY ANY MEANS, ELECTRONIC OR MECHANICAL, INCLUDING PHOTOCOPYING, RECORDING, OR BY ANY INFORMATION STORAGE AND RETRIEVAL SYSTEM, WITHOUT THE WRITTEN PERMISSION OF DESIGN TECH, INC. AND ANY VIOLATION OF THIS COPYRIGHT WILL BE PROSECUTED TO THE FULL EXTENT OF THE LAW.


DATE: 10/25/13  
SCALE: VARIES (U.C.M.)  
DRAWN BY: JTB  
CHECKED BY: JTB  
REVISIONS:

DESCRIPTION:  
**SECTIONS & DETAILS**

1. DRAWINGS ARE FOR REPRESENTATION ONLY.  
2. ALL ELEVATIONS & DIMENSIONS ARE TO BE VERIFIED W/ THE OWNER & GENERAL CONTRACTOR PRIOR TO CONSTRUCTION.

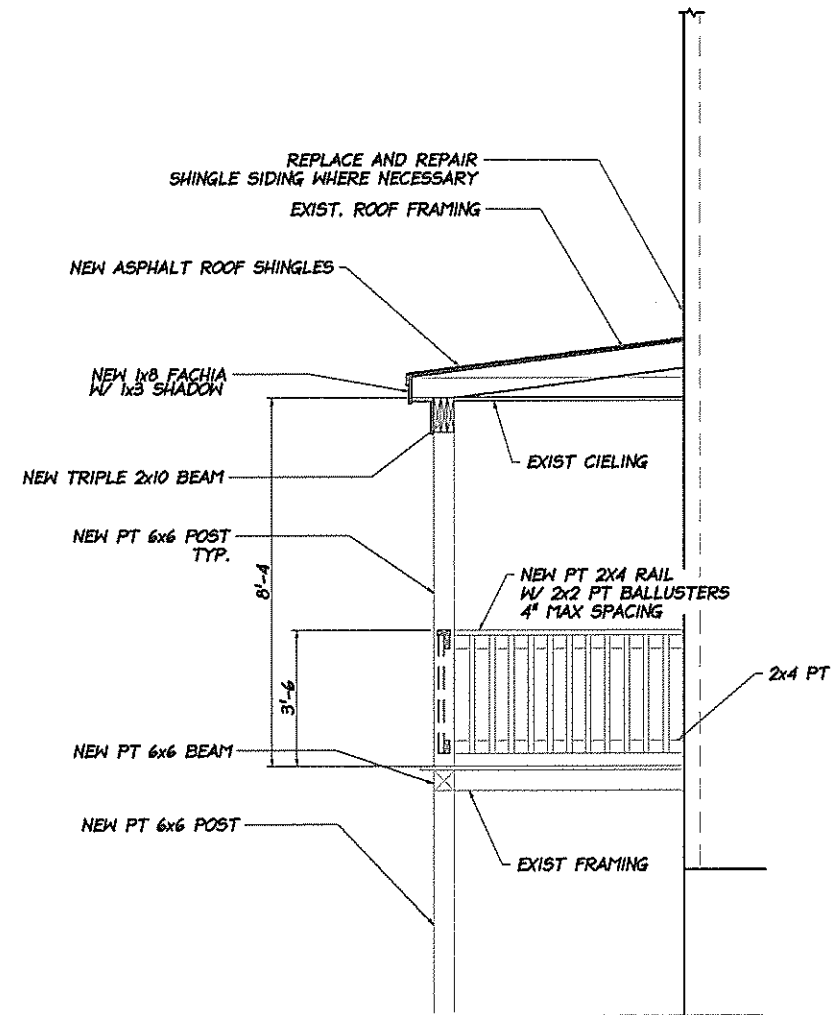

SECTION A-A  
SCALE: 2"=1'-0"

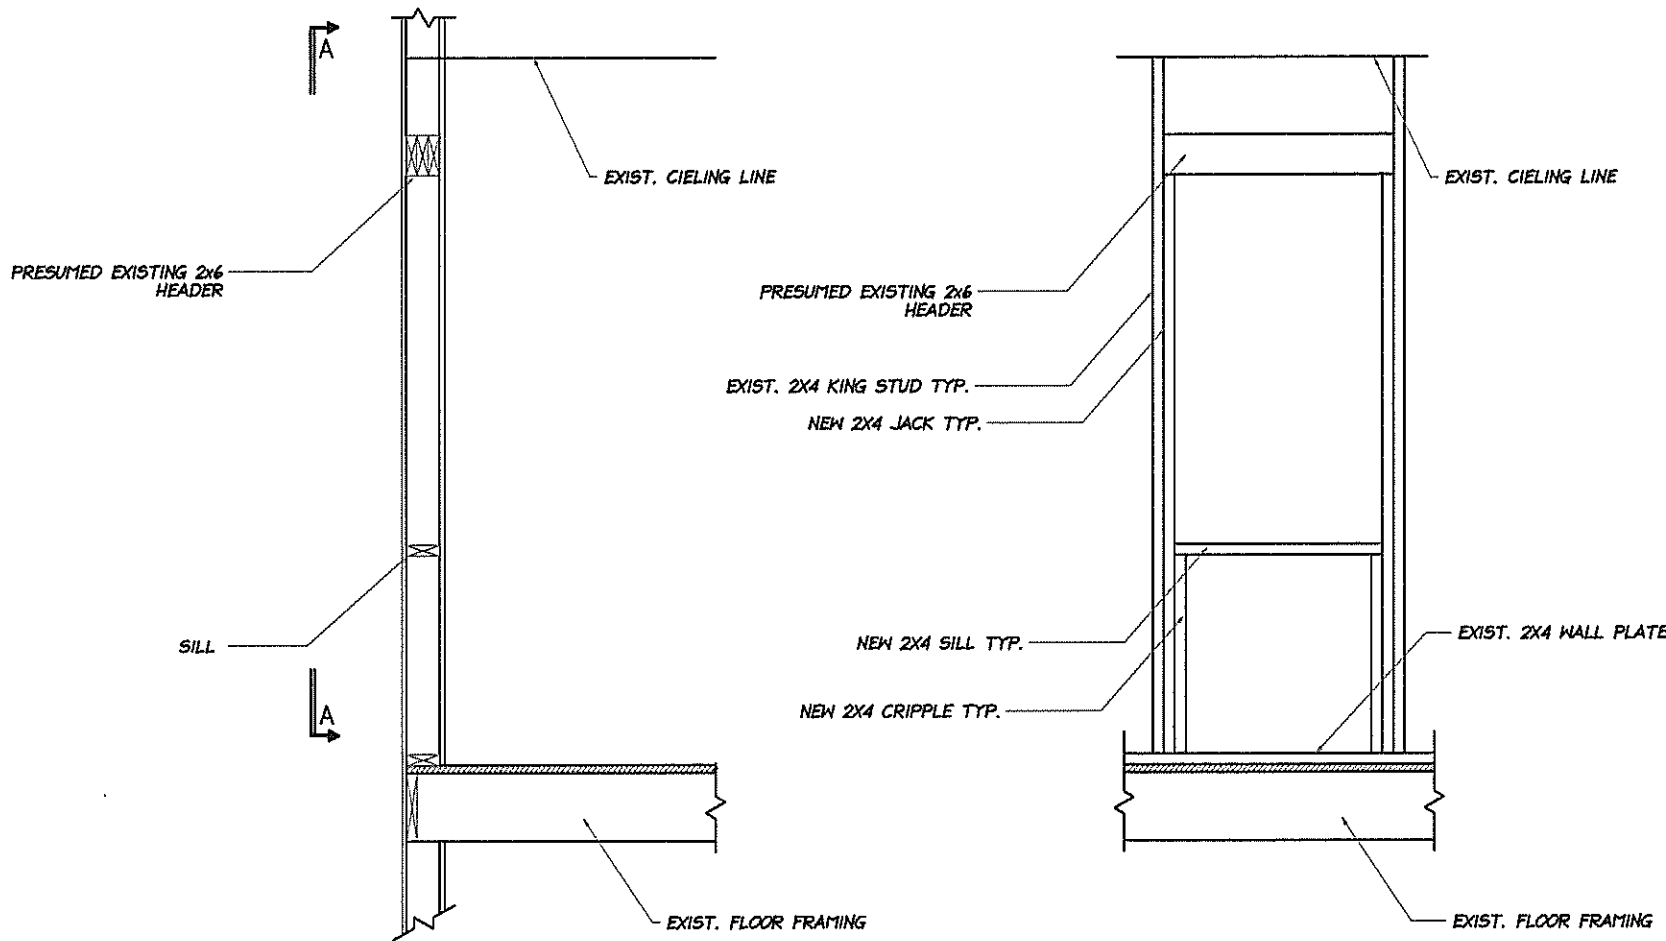

DETAIL AA  
A4

DETAIL 1  
SCALE: 1"=1'-0"