


134 Grant St.
Rear Deck
and
Hallway to Unit
1

3. Back Hall & Deck Detail

Aerial View
of Back corner of Building

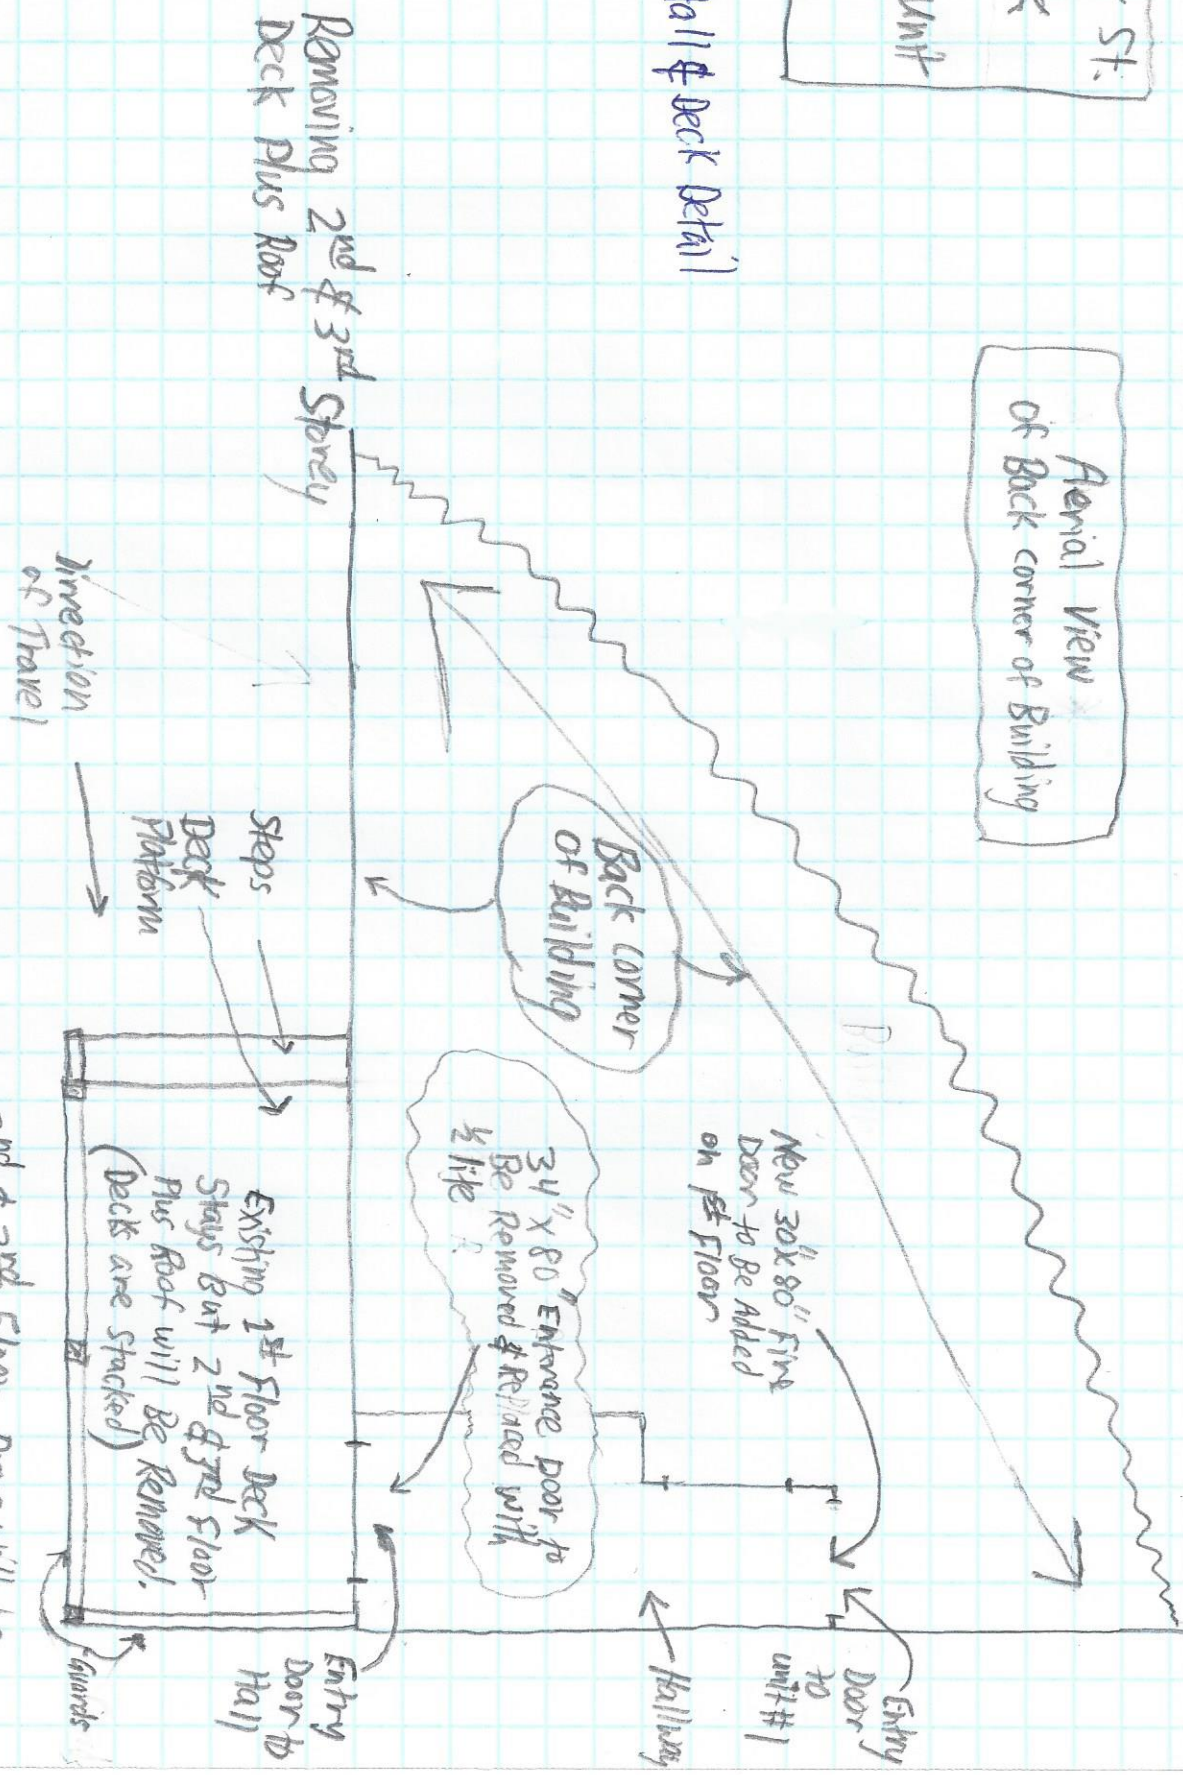

2nd & 3rd Floor Doors will be
Removed & 34 X 6 1/2" windows will
Replace the Door openings

Scale: 1 Box = 1'