

TOP VIEW  
EXTERIOR STAIRS

SHERMAN ST.  
PORTLAND ME

DOOR/EXIT AND ENTRANCE


4x4 (PT) POSTS

SIMPSON LUGZ8 7x8 JOIST HANGERS

- NOTE • ALL STAIR TREAD STRINGER MADE OUT OF 2x12 (PT)
- ALL DECKING TREADS WILL BE MADE FROM 5/4" x 5 1/2" (PT) BOARDS

BAY WINDOW

BOUNDARY PLOT (S)

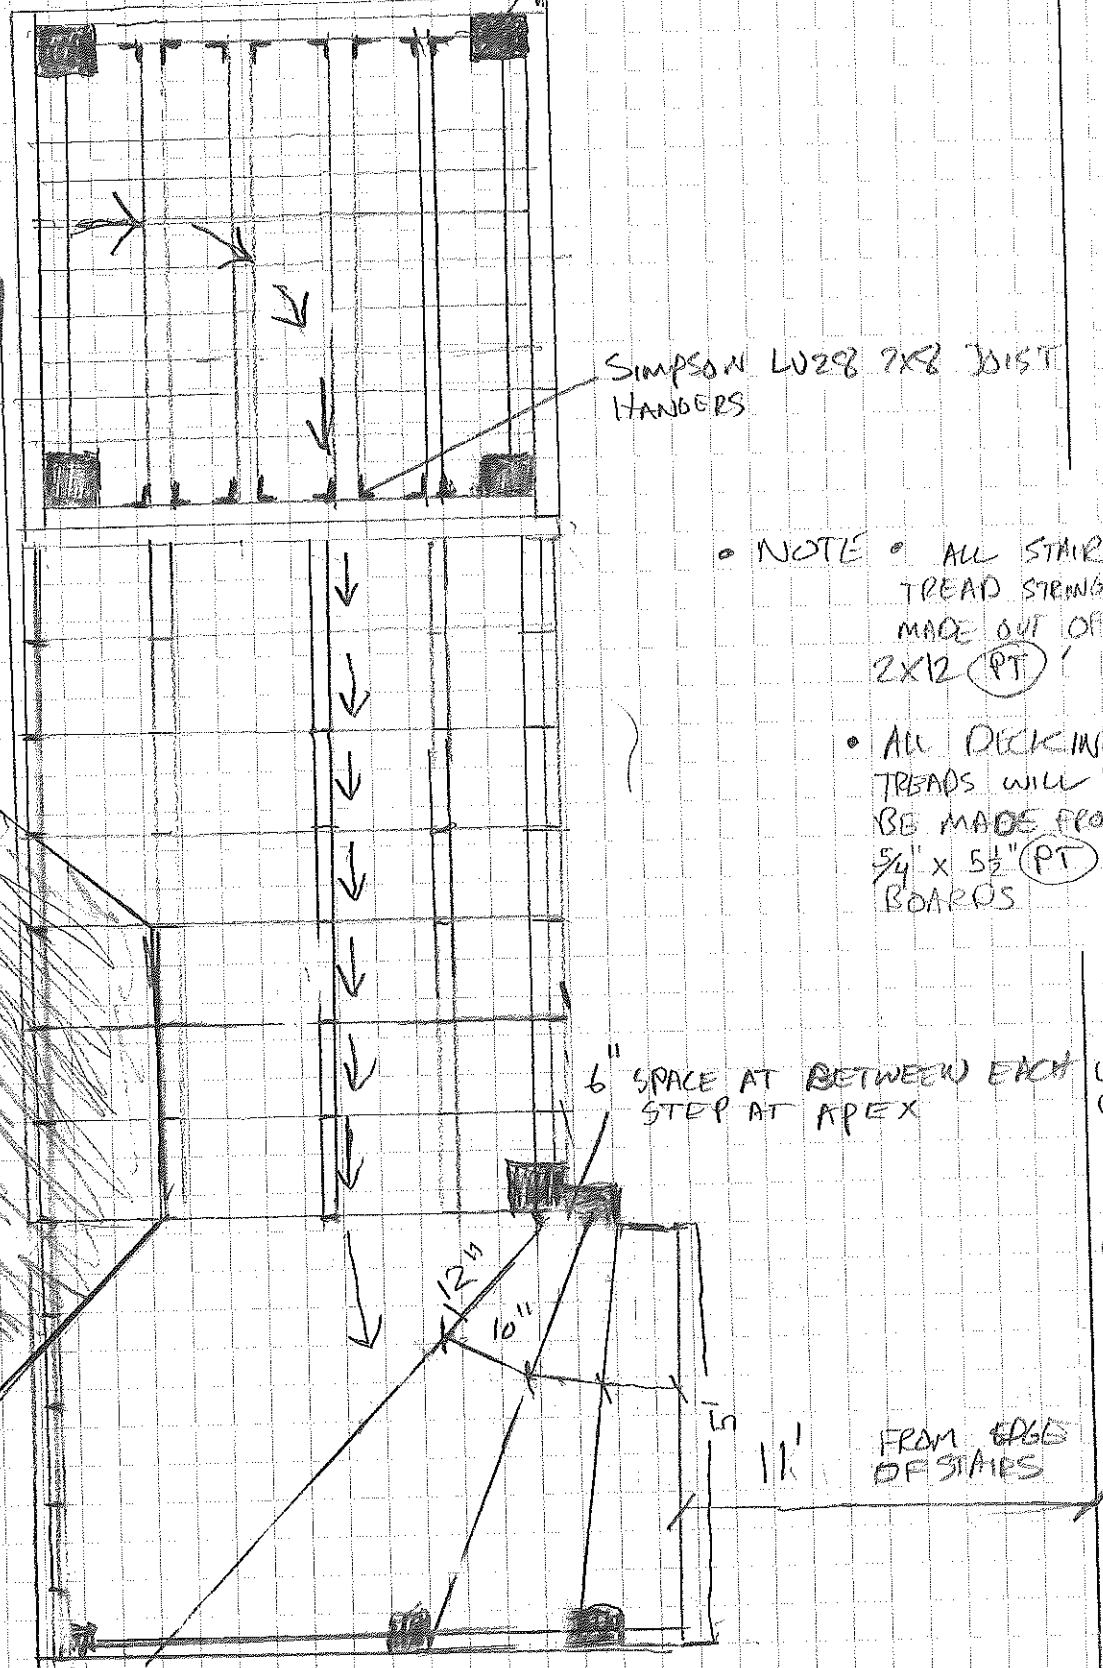

6" SPACE AT BETWEEN EACH STEP AT APEX

1" FROM EDGES OF STAIRS

FEB 15, 2017

STAIR TREADS 1" OR 16" ON CENTER 18' FROM BOUNDARY TO WALL