


SIDE VIEW

105 SHERMAN ST PORTLAND ME  
EXTERIOR MAIN ENTRANCE

SCALE 3/8" = 1'

1 - SIMPSON STRONG TIE / ADJUSTABLE BASE PLATE

- NOTES • - ALL RIM JOISTS AND FRAMING TO BE DONE WITH (PT) 2x8
- POTS TO BE 4x4 (PT)
- ALL STRUCTURAL FASTENERS TO BE 4" X 10 GOK AND 3/8 RS GOK 4" AT SHEAR FORCE POINTS
- SIMPSON LUGS 2x2 FACE MOUNT JOIST HANGES AT ALL JOIST TO DOUBLE RIM JOIST CONNECTIONS

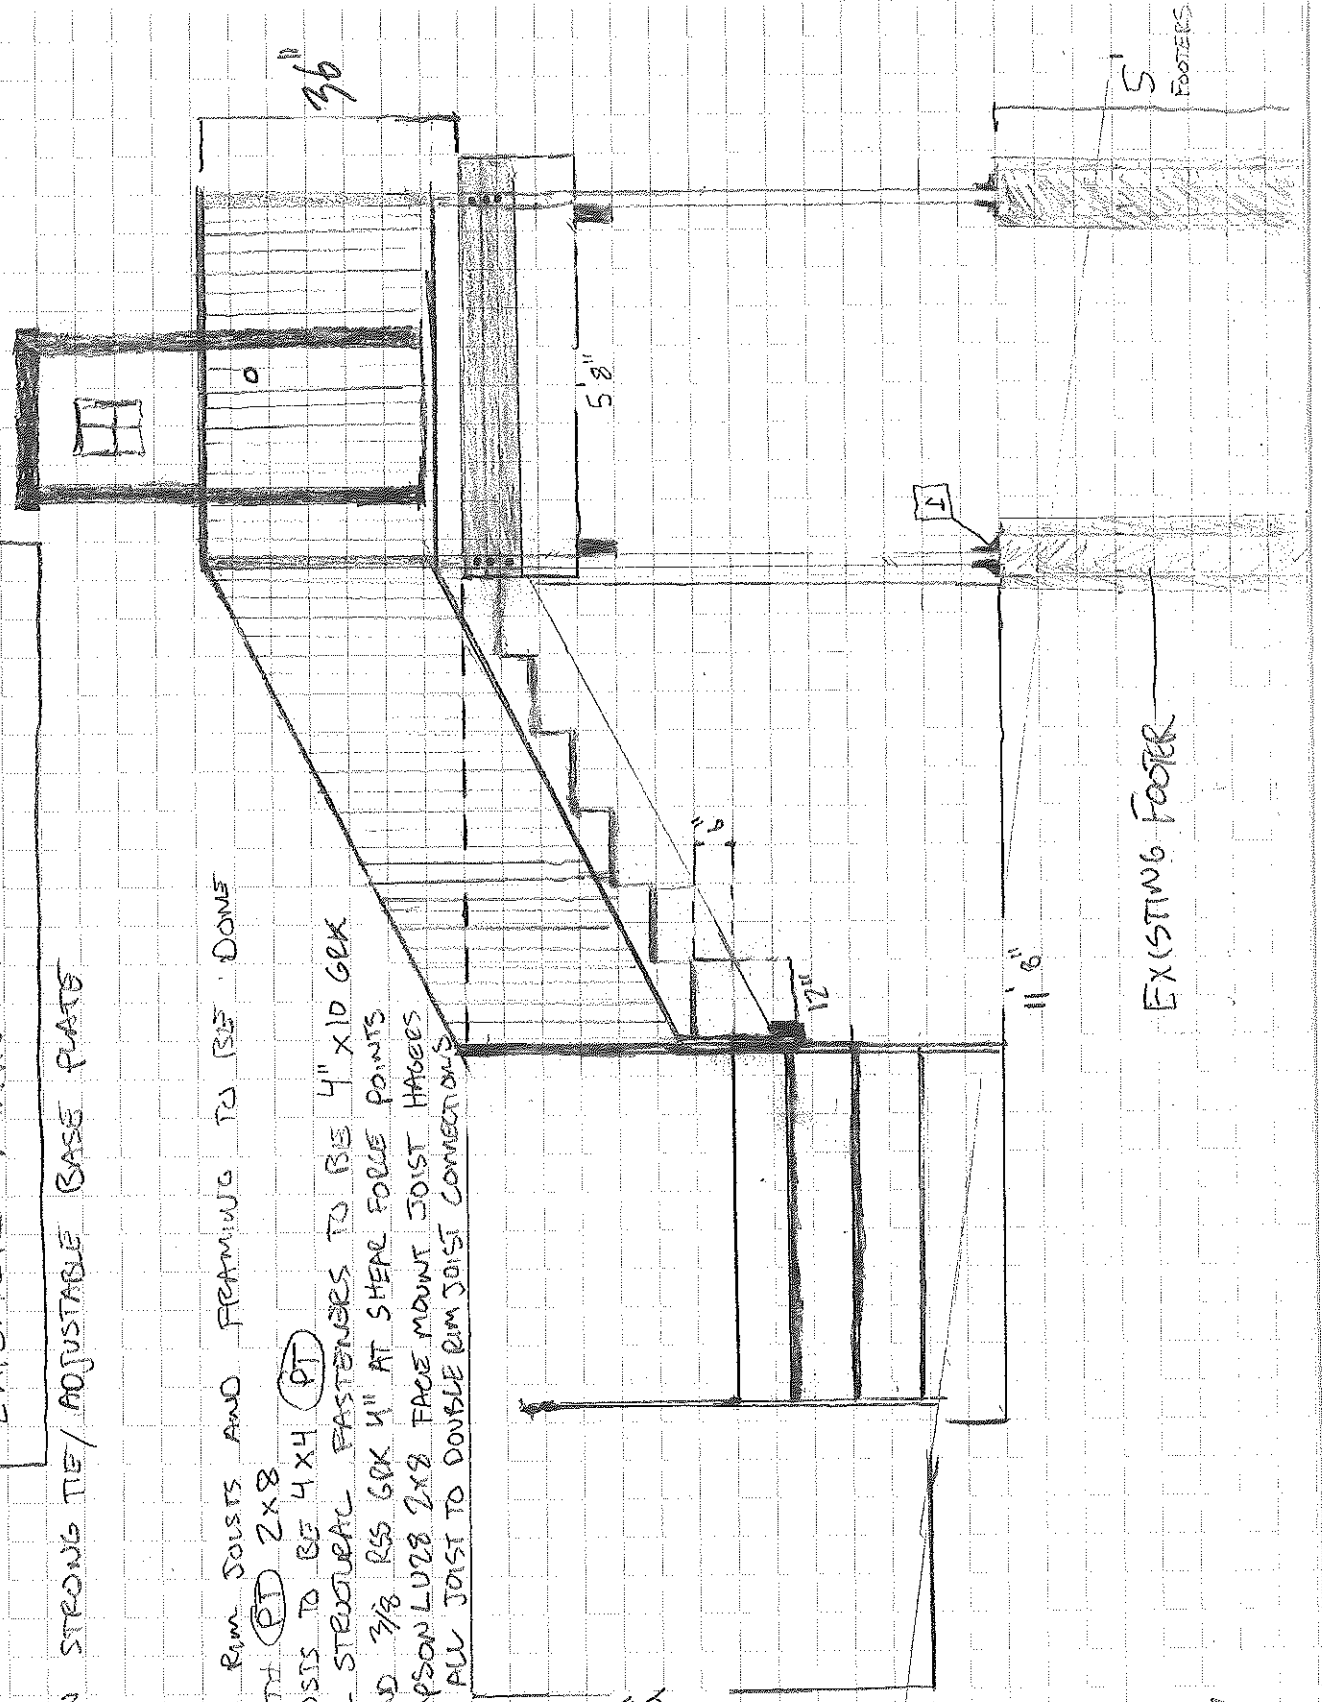

EXISTING FOOTER

FEB 15, 2017